


**DO NOT SCALE FROM THIS DRAWING**  
 DRAWING TO BE READ IN CONJUNCTION WITH ALL OTHER ARCHITECTS AND ENGINEERS CONTRACT DRAWING & SPECIFICATIONS.  
 ANY DISCREPANCIES MUST BE BROUGHT TO THE ATTENTION OF THE ARCHITECT IMMEDIATELY.  
 THE CONTRACTOR MUST VERIFY ALL DIMENSIONS BY SITE MEASUREMENT BEFORE ORDERING MATERIALS OR MANUFACTURING COMPONENTS.  
 SUBSTITUTE MATERIALS & PRODUCTS TO THOSE NAMED WILL BE ACCEPTABLE IF PROVEN TO BE OF EQUAL OR HIGHER PERFORMANCE AND NOT IN CONFLICT WITH OTHER ELEMENTS.

**NOTES KEY:**

- Consented New associated with the Application ref: 2014/7932/P
- Proposed

Note: Refer to drawings A13 for Floor types.

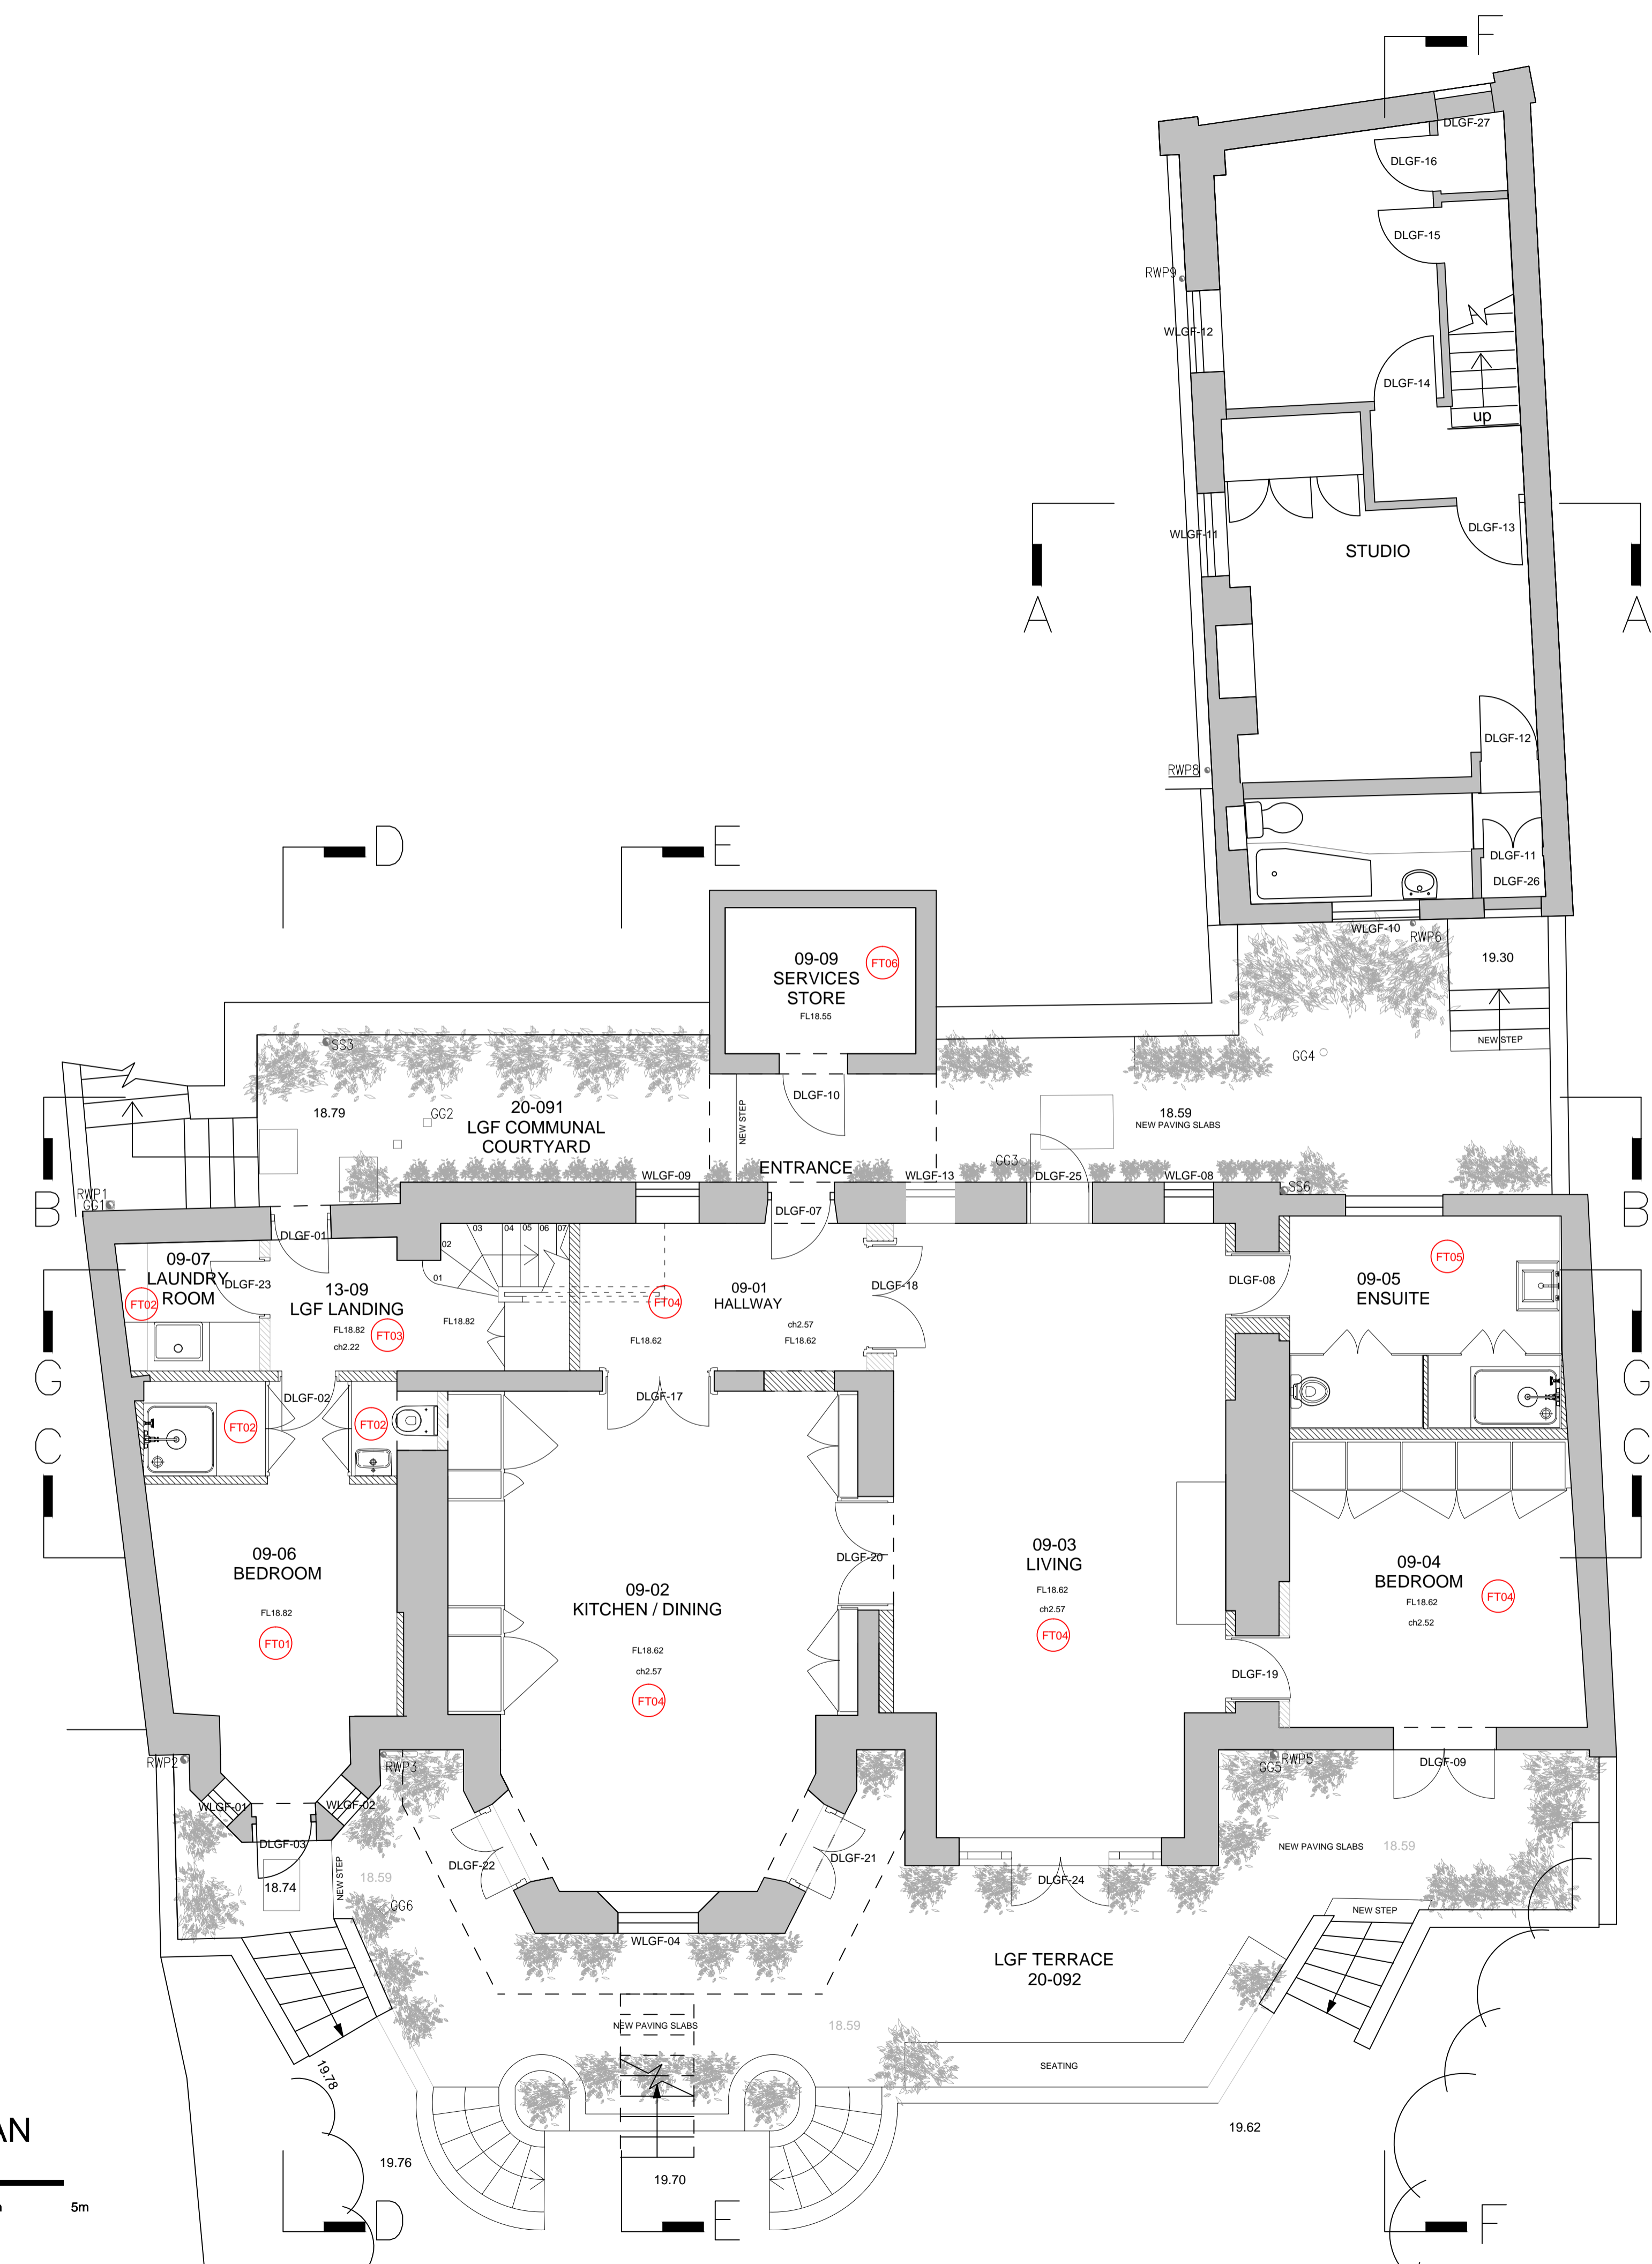


**LOWER GROUND PLAN**

REV	DATE	DESCRIPTION

**FOR PLANNING**

JOB TITLE  
**Keats Grove**  
 Hampstead  
 DRAWING TITLE  
**Floor Types - Lower Ground Plan**  
 Proposed  
 JOB No: 546      DWG No: D130      REV: -  
 DRAWN BY: RFB      SCALE: 1:50 (1:100@A3)      DATE: Mar16

**RICHARD GRIFFITHS ARCHITECTS**  
 5 Maidstone Mews, 72-76 Borough High Street, London SE1 1GN  
 T +44(0)20 7357 8788 | F +44(0)20 7403 7887  
 E admin@rgarchitects.com | www.rgarchitects.com

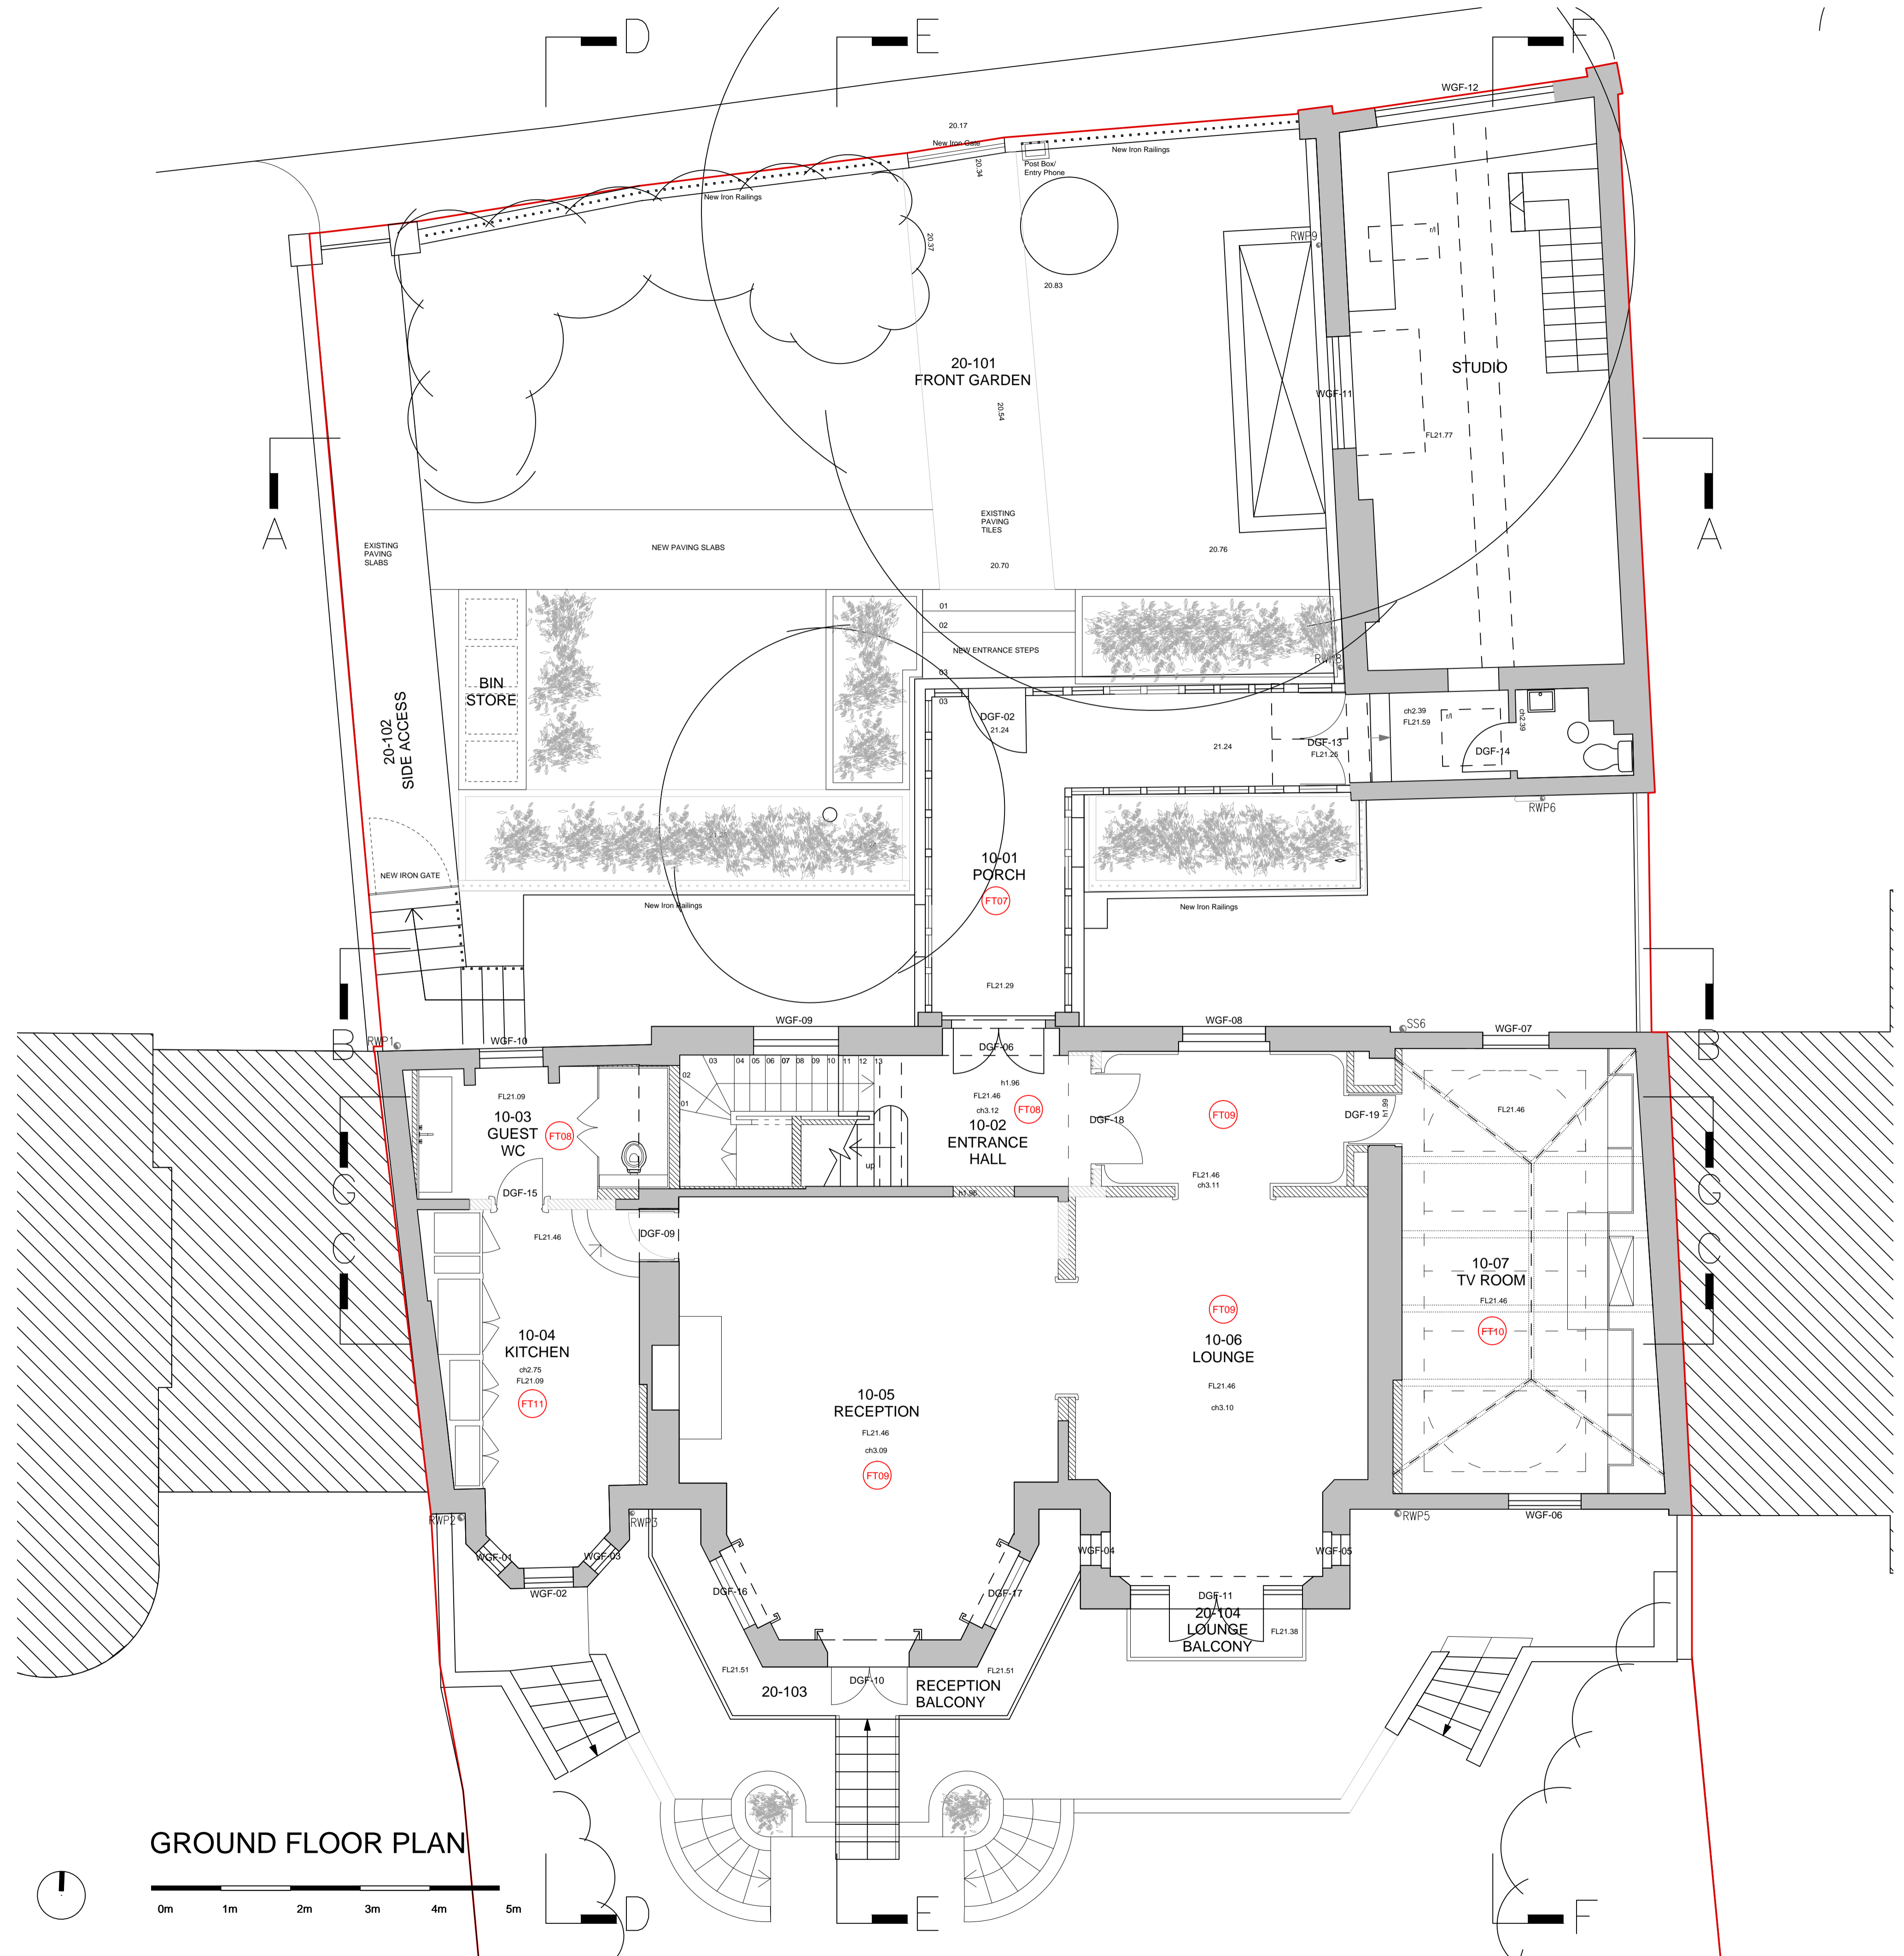

**GROUND FLOOR PLAN**



**DO NOT SCALE FROM THIS DRAWING**  
 DRAWING TO BE READ IN CONJUNCTION WITH ALL OTHER ARCHITECTS AND ENGINEER'S CONTRACT DRAWING & SPECIFICATIONS.  
 ANY DISCREPANCIES MUST BE BROUGHT TO THE ATTENTION OF THE ARCHITECT IMMEDIATELY.  
 THE CONTRACTOR MUST VERIFY ALL DIMENSIONS BY SITE MEASUREMENT BEFORE ORDERING MATERIALS OR MANUFACTURING COMPONENTS.  
 SUBSTITUTE MATERIALS & PRODUCTS TO THOSE NAMED WILL BE ACCEPTABLE IF PROVEN TO BE OF EQUAL OR HIGHER PERFORMANCE AND NOT IN CONFLICT WITH OTHER ELEMENTS.

- NOTES**  
 KEY:
- Consented New associated with the Application ref: 2014/7932/P
  - Proposed

Note:  
 Refer to drawings A13 for Floor types.

REV	DATE	DESCRIPTION

**FOR PLANNING**

JOB TITLE  
**Keats Grove**  
**Hampstead**

DRAWING TITLE  
**Floo Types - Ground Floor Plan**  
**Proposed**


 
JOB No	DWG No	REV
546	D131	-

DRAWN BY	SCALE (SET A3)	DATE
RFB	1:50 (1:100@A3)	Mar16


**RICHARD GRIFFITHS ARCHITECTS**

5 Midstone Mews, 72-76 Borough High Street, London SE1 1GN  
 T +44(0)20 7357 8788 | F +44(0)20 7403 7887  
 E admin@rgarchitects.com | www.rgarchitects.com

**DO NOT SCALE FROM THIS DRAWING**  
 DRAWING TO BE READ IN CONJUNCTION WITH ALL OTHER ARCHITECTS AND ENGINEER'S CONTRACT DRAWING & SPECIFICATIONS. ANY DISCREPANCIES MUST BE BROUGHT TO THE ATTENTION OF THE ARCHITECT IMMEDIATELY.  
 THE CONTRACTOR MUST VERIFY ALL DIMENSIONS BY SITE MEASUREMENT BEFORE ORDERING MATERIALS OR MANUFACTURING COMPONENTS.  
 SUBSTITUTE MATERIALS & PRODUCTS TO THOSE NAMED WILL BE ACCEPTABLE IF PROVEN TO BE OF EQUAL OR HIGHER PERFORMANCE AND NOT IN CONFLICT WITH OTHER ELEMENTS.

**NOTES KEY:**  
 Consented New associated with the Application ref: 2014/7502P  
 Proposed

Note:  
 Refer to drawings A13 for Floor types.

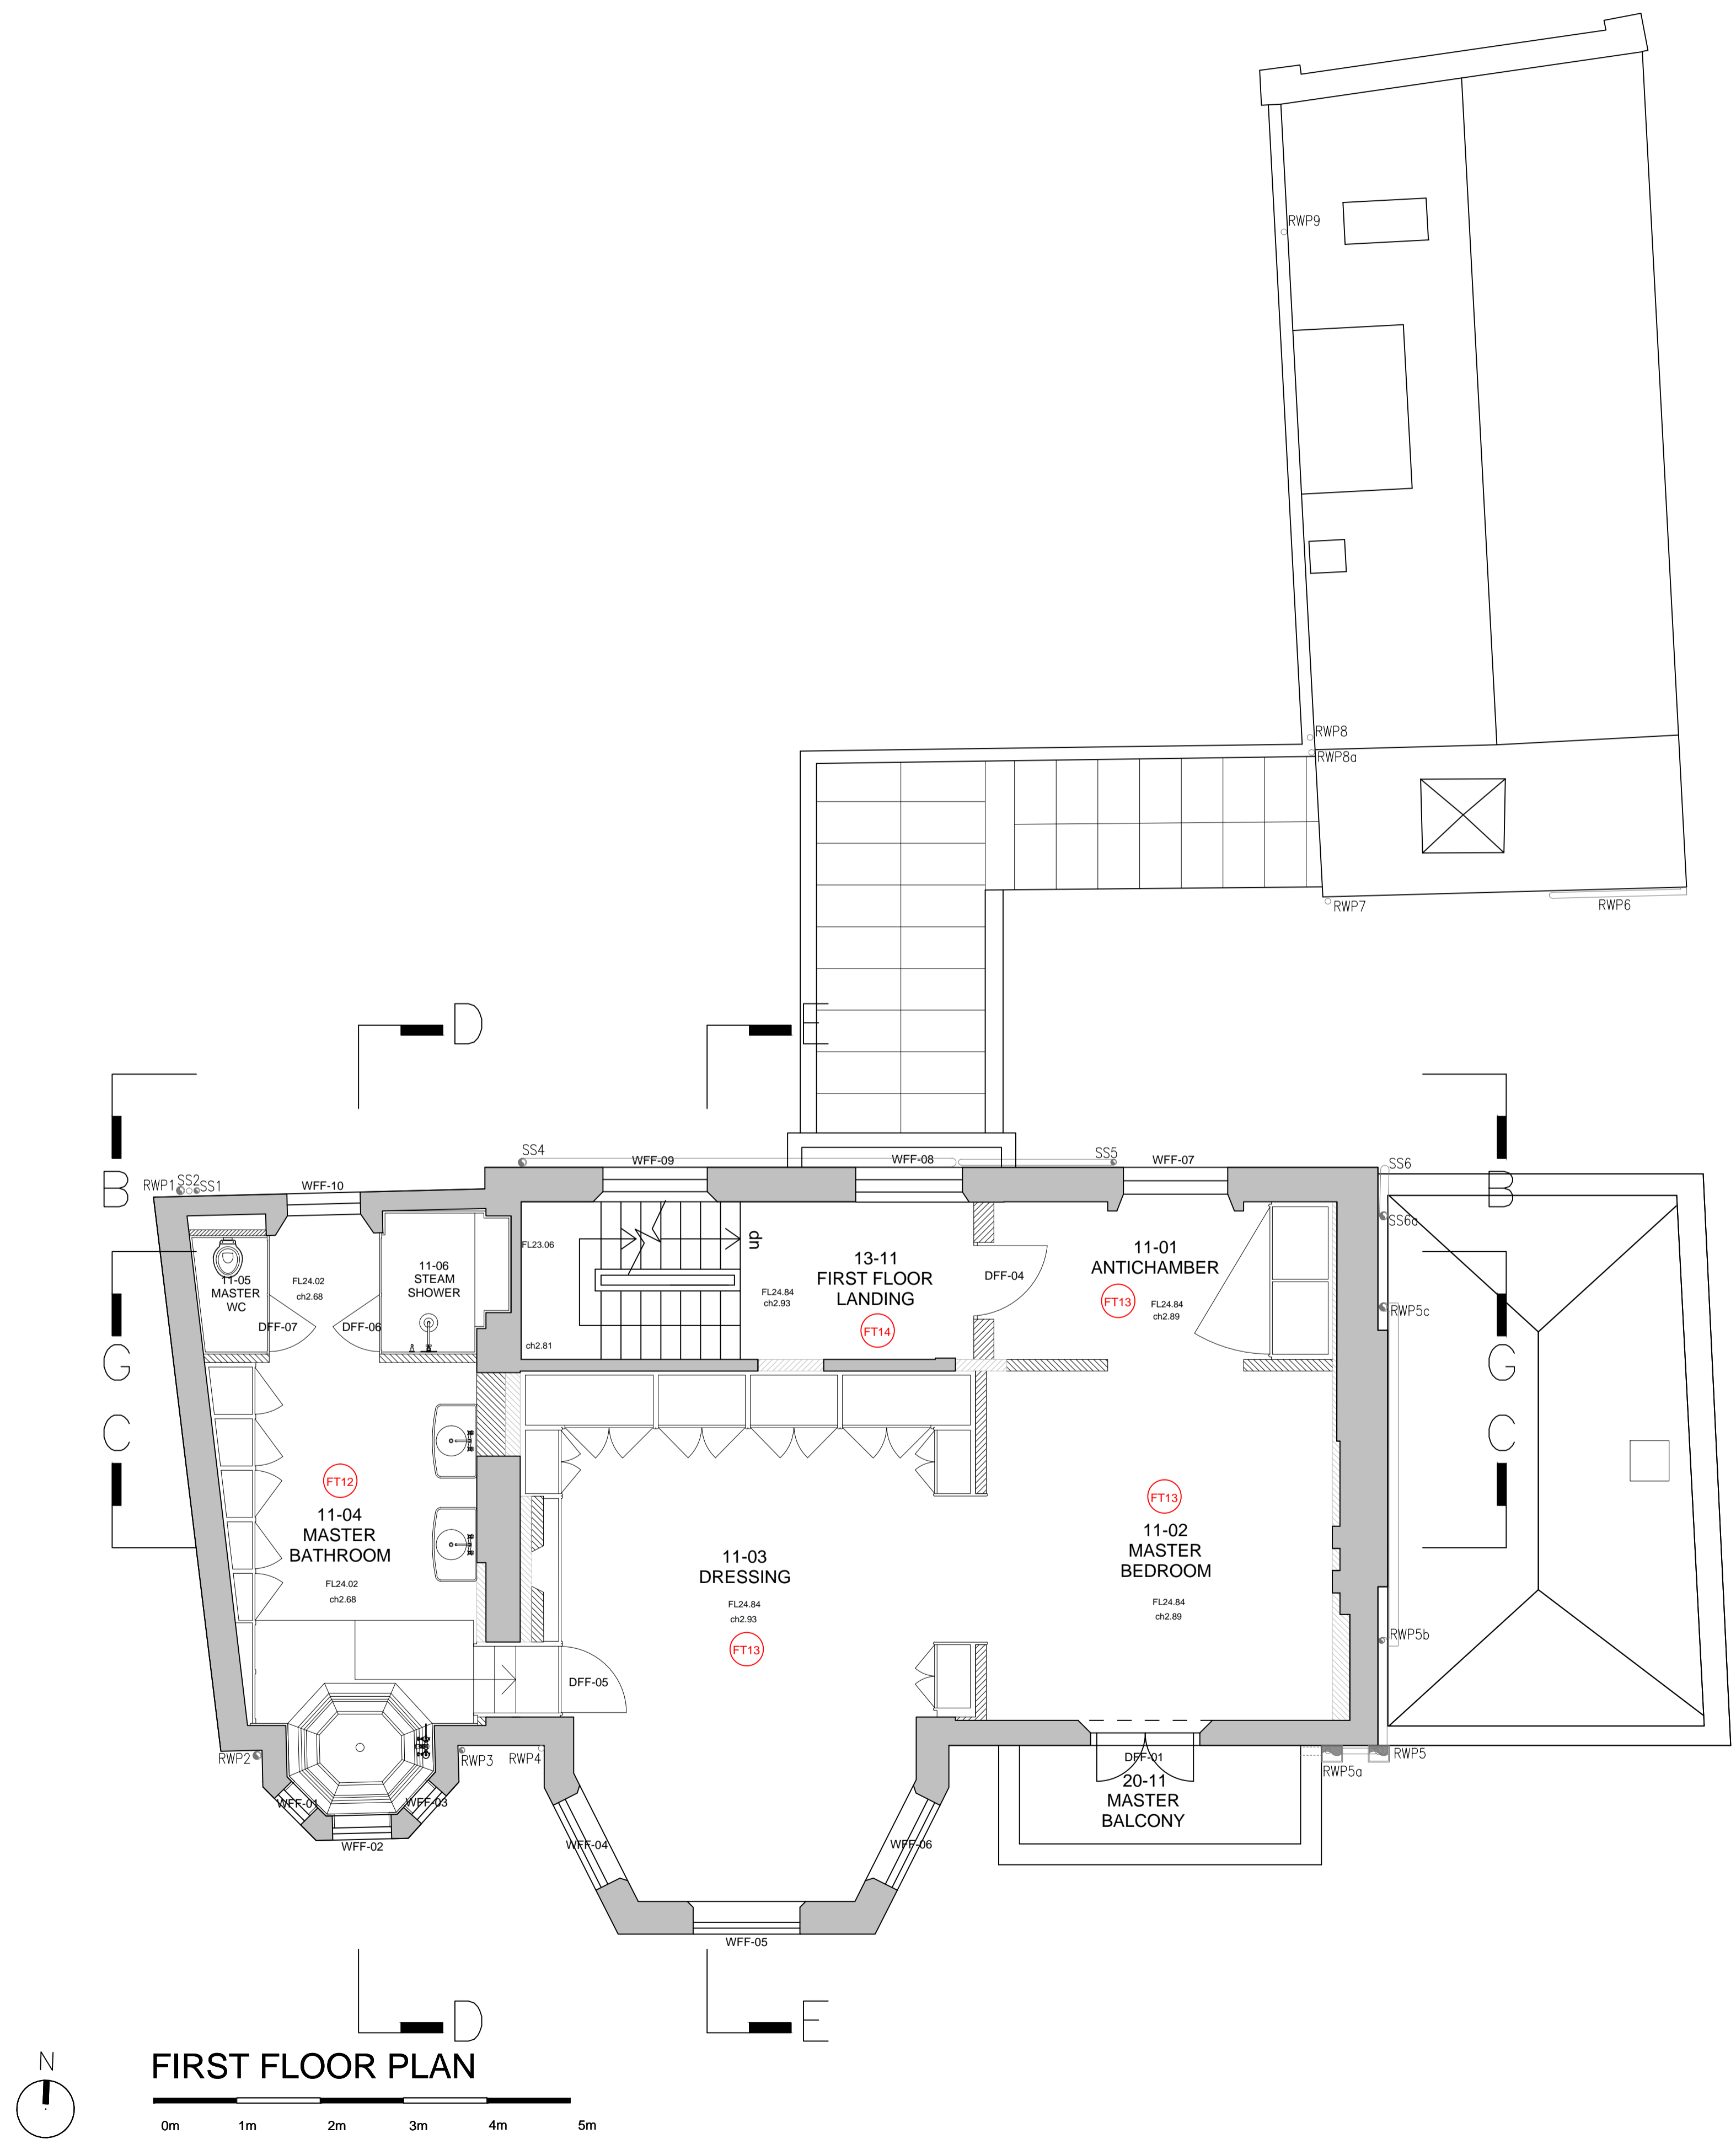



REV DATE DESCRIPTION


**FOR PLANNING**

JOB TITLE  
**Keats Grove**  
 Hampstead  
 DRAWING TITLE  
**Floor Types - First Floor Plan**  
 Proposed  
 JOB No 546  
 DWG No D132  
 REV -  
 DRAWN BY RFB  
 SCALE 1:50 (1:100@A3)  
 DATE Mar16

**RICHARD GRIFFITHS ARCHITECTS**  
 5 Maidstone Mews, 72-76 Borough High Street, London SE1 1GN  
 T +44(0)20 7357 8788 | F +44(0)20 7403 7887  
 E admin@rgarchitects.com | www.rgarchitects.com

DO NOT SCALE FROM THIS DRAWING  
 DRAWING TO BE READ IN CONJUNCTION WITH ALL OTHER ARCHITECTS  
 AND ENGINEER'S CONTRACT DRAWING & SPECIFICATIONS  
 ANY DISCREPANCIES MUST BE BROUGHT TO THE ATTENTION OF THE  
 ARCHITECT IMMEDIATELY.  
 THE CONTRACTOR MUST VERIFY ALL DIMENSIONS BY SITE  
 MEASUREMENT BEFORE ORDERING MATERIALS OR MANUFACTURING  
 COMPONENTS.  
 SUBSTITUTE MATERIALS & PRODUCTS TO THOSE NAMED WILL BE  
 ACCEPTABLE IF PROVEN TO BE OF EQUAL OR HIGHER PERFORMANCE  
 AND NOT IN CONFLICT WITH OTHER ELEMENTS.

NOTES  
 KEY:  
 Consented New associated with the Application  
 ref: 2014/7932/P  
 Proposed  
 Note:  
 Refer to drawings A13 for Floor types.

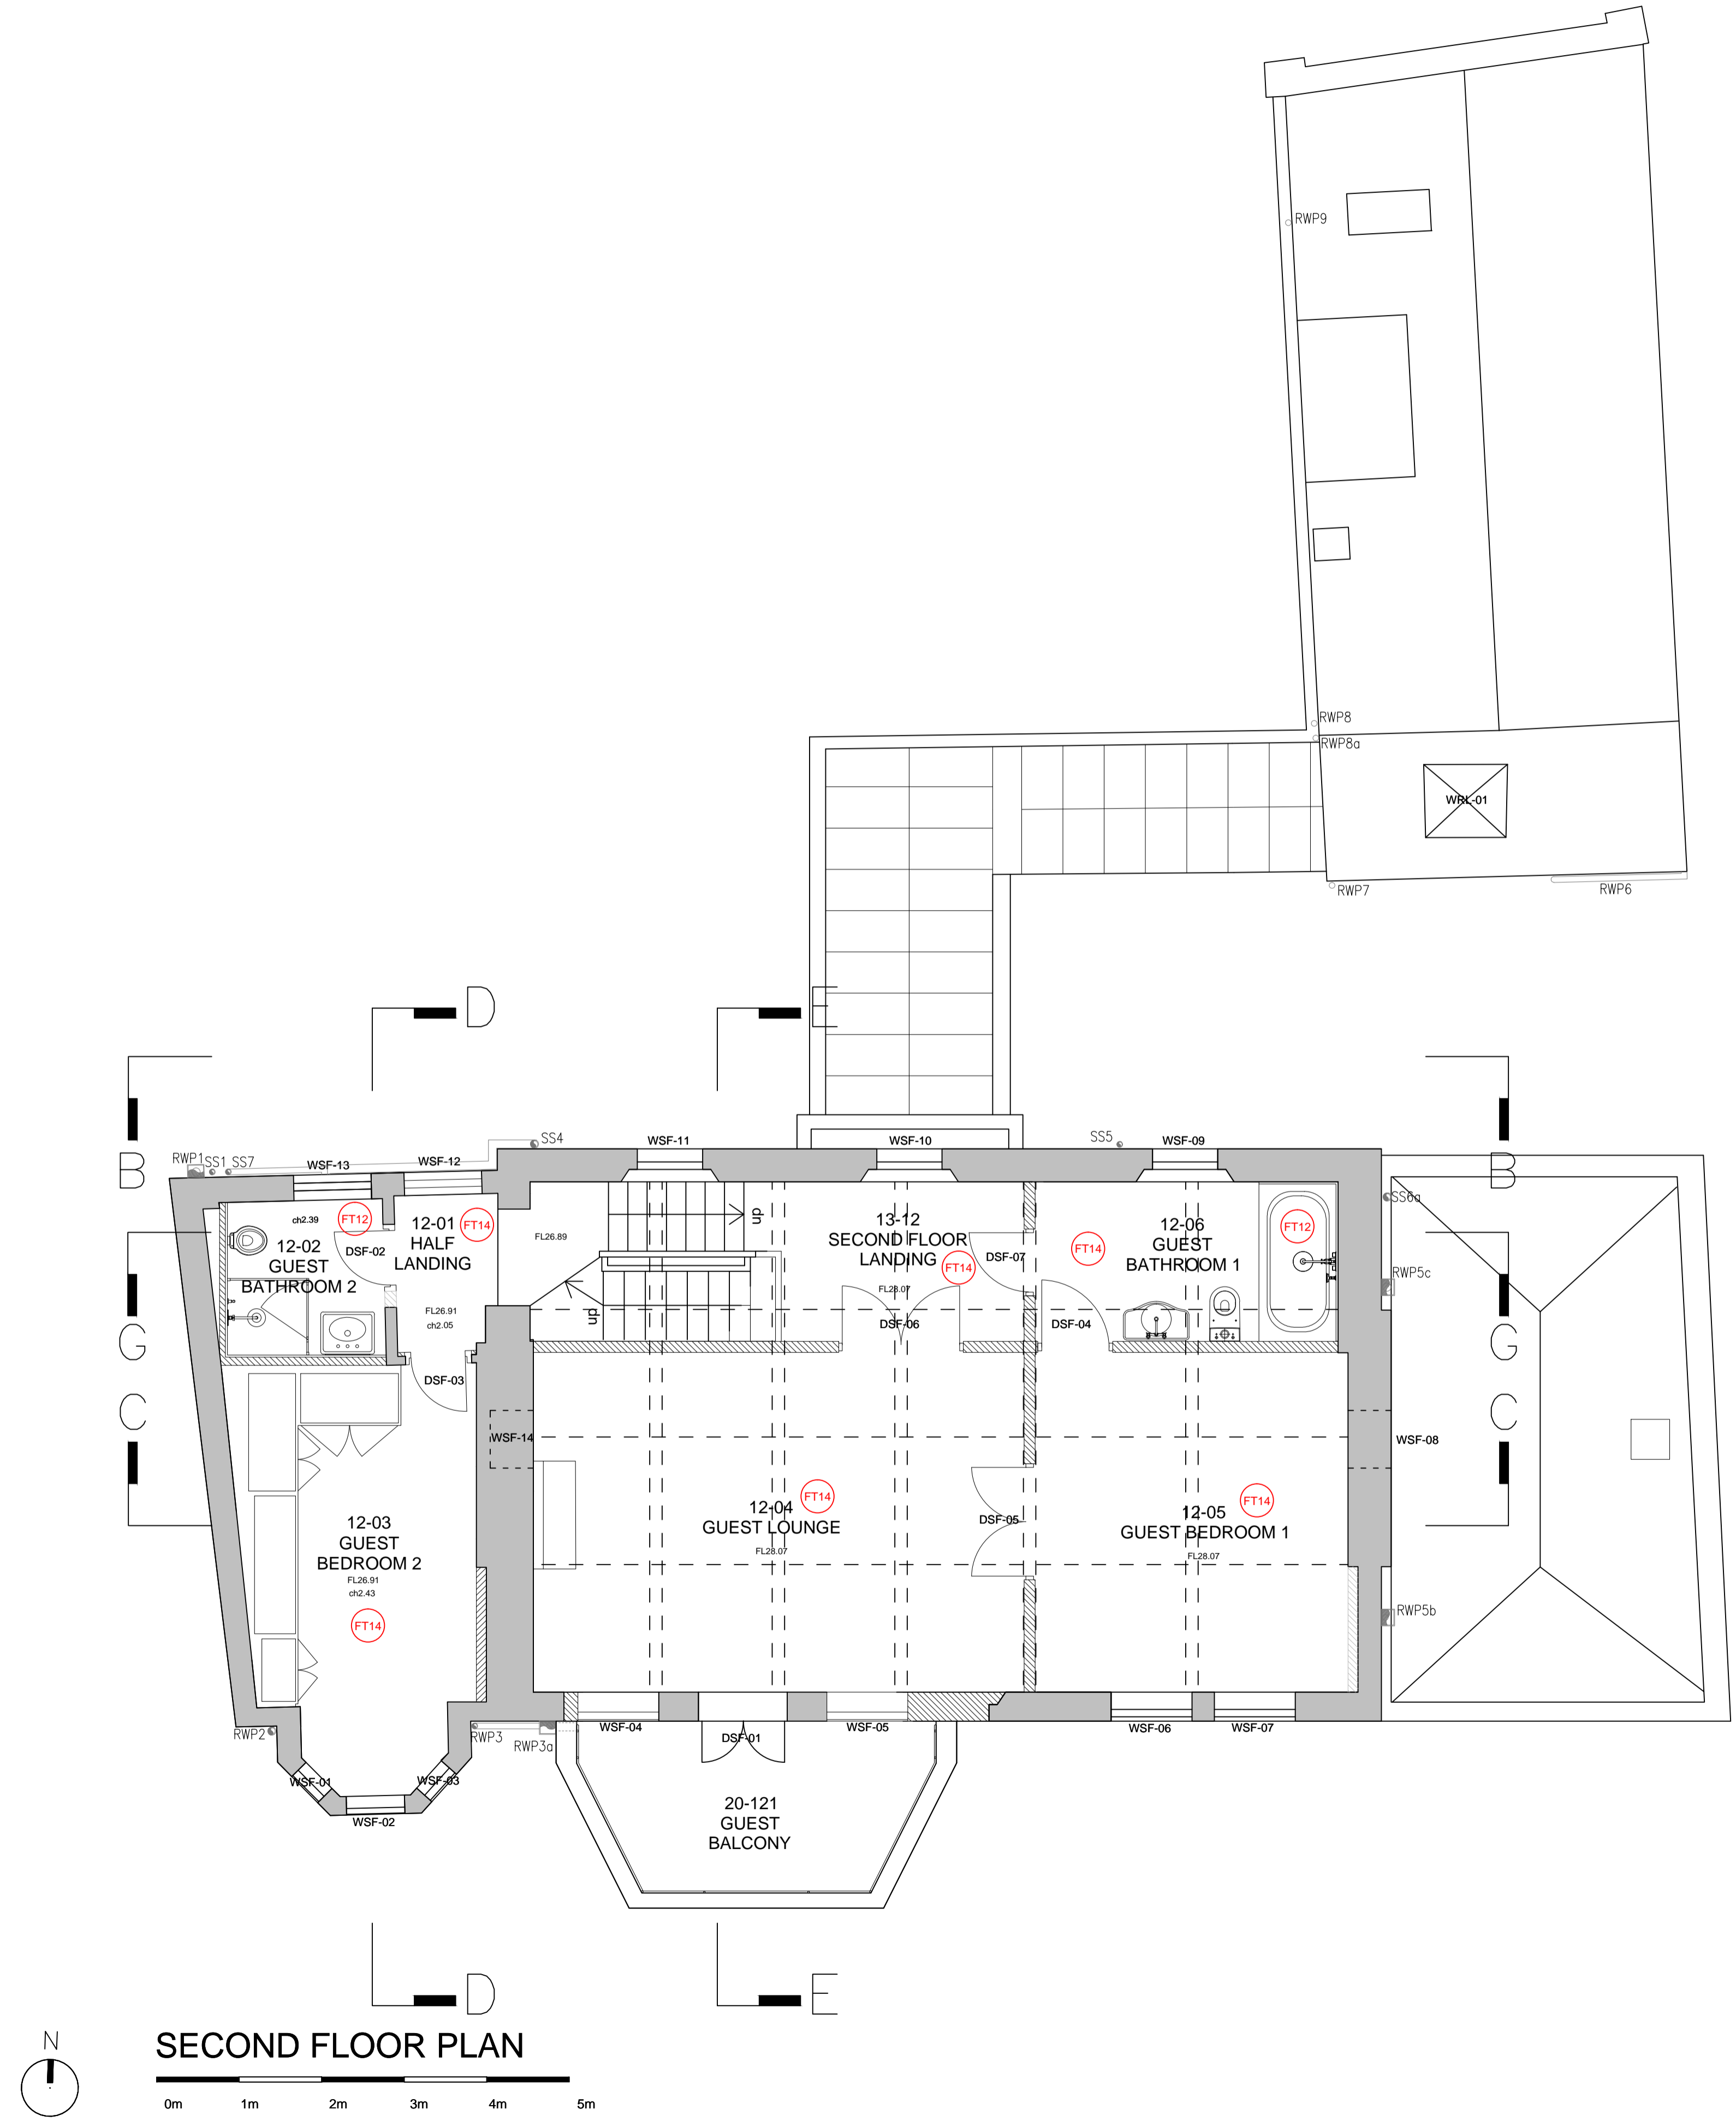

REV	DATE	DESCRIPTION

FOR PLANNING

JOB TITLE  
**Keats Grove**  
 Hampstead  
 DRAWING TITLE  
**Floor Types - Second Floor Plan**  
 Proposed  
 JOB No: 546      DWG No: D133      REV: -  
 DRAWN BY: RFB      SCALE: 1:50 @ A3      DATE: Mar16

**RICHARD GRIFFITHS ARCHITECTS**  
 5 Maidstone Mews, 72-76 Borough High Street, London SE1 1GN  
 T +44(0)20 7357 8788 | F +44(0)20 7403 7887  
 E admin@rgarchitects.com | www.rgarchitects.com