



do not scale dimension from this drawing.  
all measurements given are indicative.  
all dimensions to be determined on site  
prior to purchase and manufacture.  
all discrepancies between indicative  
dimensions and those measured on site  
to be brought to the architect's attention.

this drawing is copyright and should not be  
copied or duplicated in anyway without the  
consent of truekiffin & Co Ltd

drawing title  
Front and Rear elevation  
Proposed


project  
44 Courthope Road  
London  
NW3 2LD

reference

status  
Planning

**tk**  
truekiffin&co  
chartered architects  
1006 harrow road  
london NW10 5NS  
t. 020 8964 3260  
f. 020 8964 3210  
e: info@truekiffin.co.uk

project No 966 date 10/16  
drawing No E'001 revision' B scale 1:100

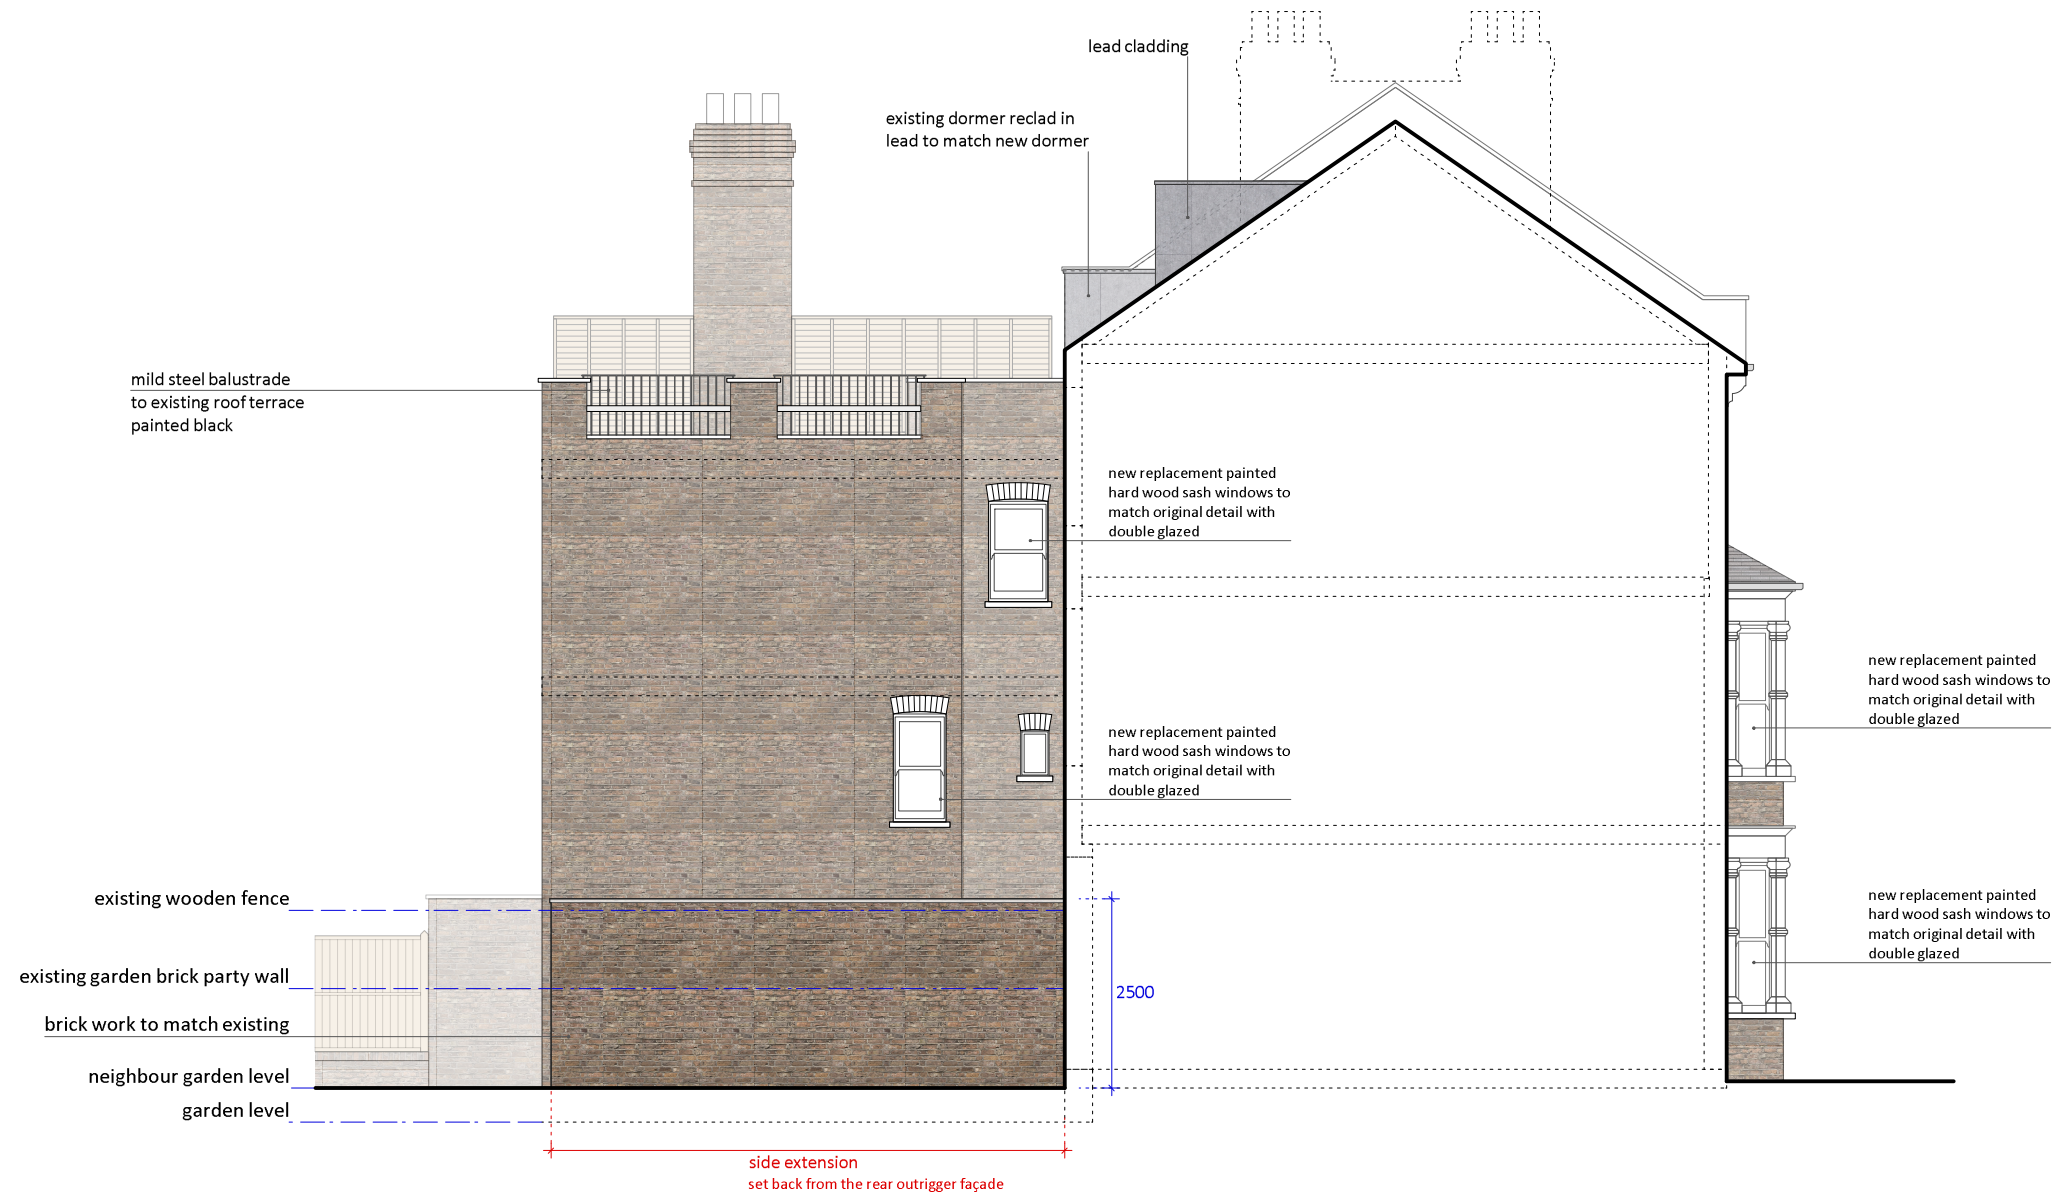

## SIDE ELEVATION PROPOSED

do not scale dimension from this drawing.  
all measurements given are indicative.  
all dimensions to be determined on site  
prior to purchase and manufacture.  
all discrepancies between indicative  
dimensions and those measured on site  
to be brought to the architect's attention.

this drawing is copyright and should not be  
copied or duplicated in anyway without the  
consent of truekiffin & Co Ltd



drawing title  
Side elevation  
Proposed

project  
44 Courthope Road  
London  
NW3 2LD

reference

status  
Planning

**tk**  
truekiffin&co  
chartered architects  
1006 harrow road  
london NW10 5NS  
t. 020 8964 3260  
f. 020 8964 3210  
e: info@truekiffin.co.uk

project No 966 date 10/16  
drawing No E'02 revision' B scale 1:100