


Notes

All dimensions to be checked on site
Do not scale off this drawing


- All dimensions are shown in mm unless otherwise stated
- Refer to drawing issue sheet for purpose of issue

- © Llewelyn Davies


Key plan

 


Proposed Basement Floor plan

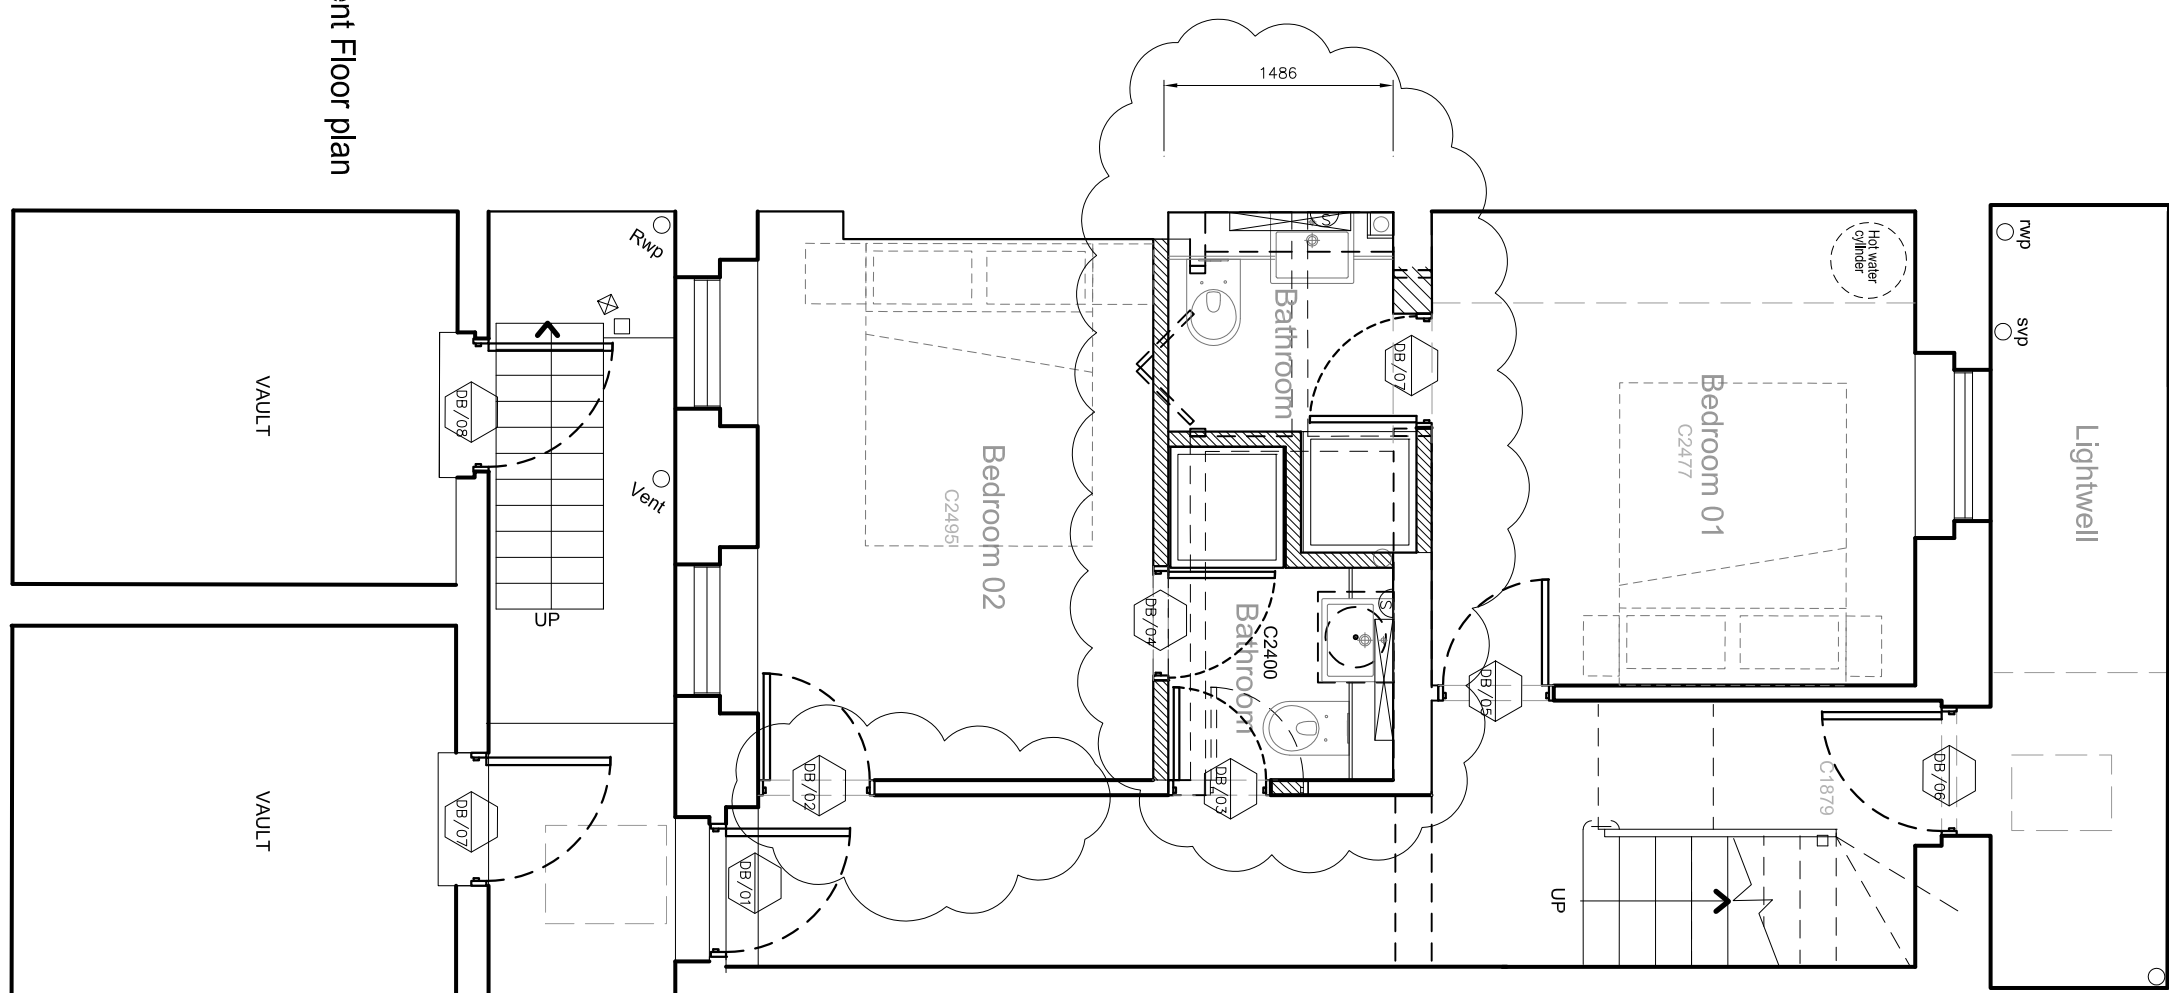


Proposed Ground Floor Plan

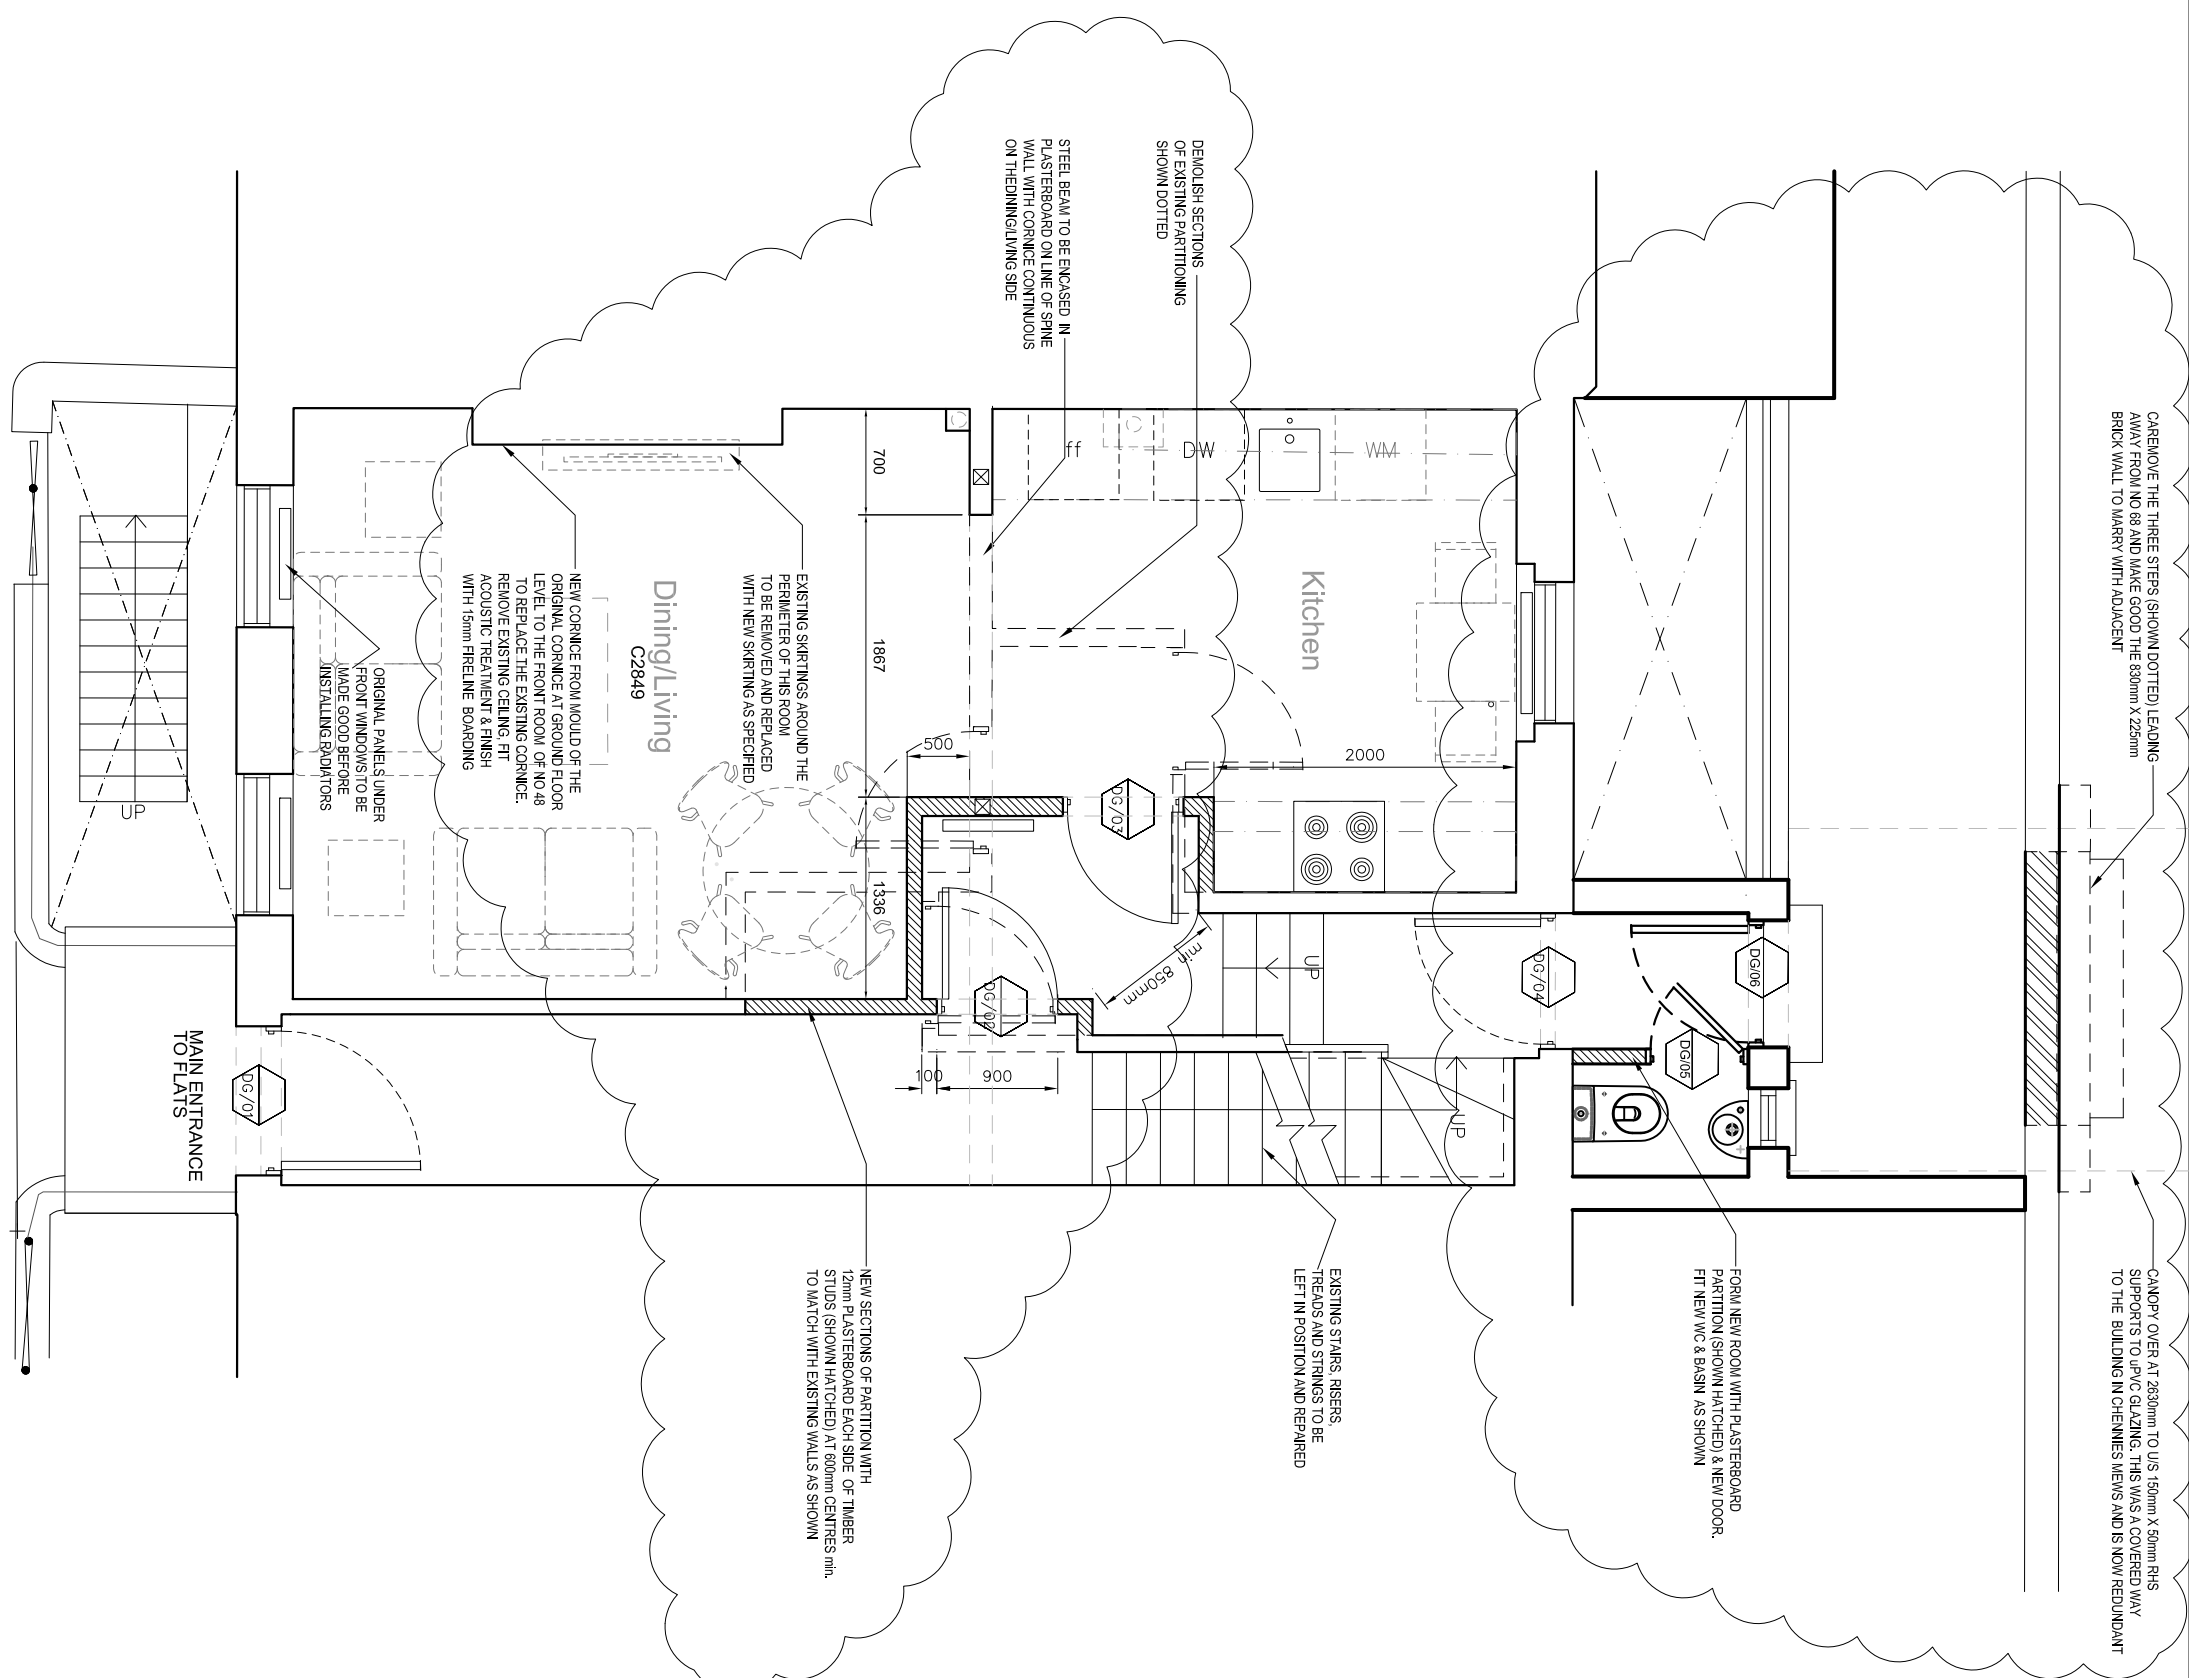


Proposed First Floor Plan

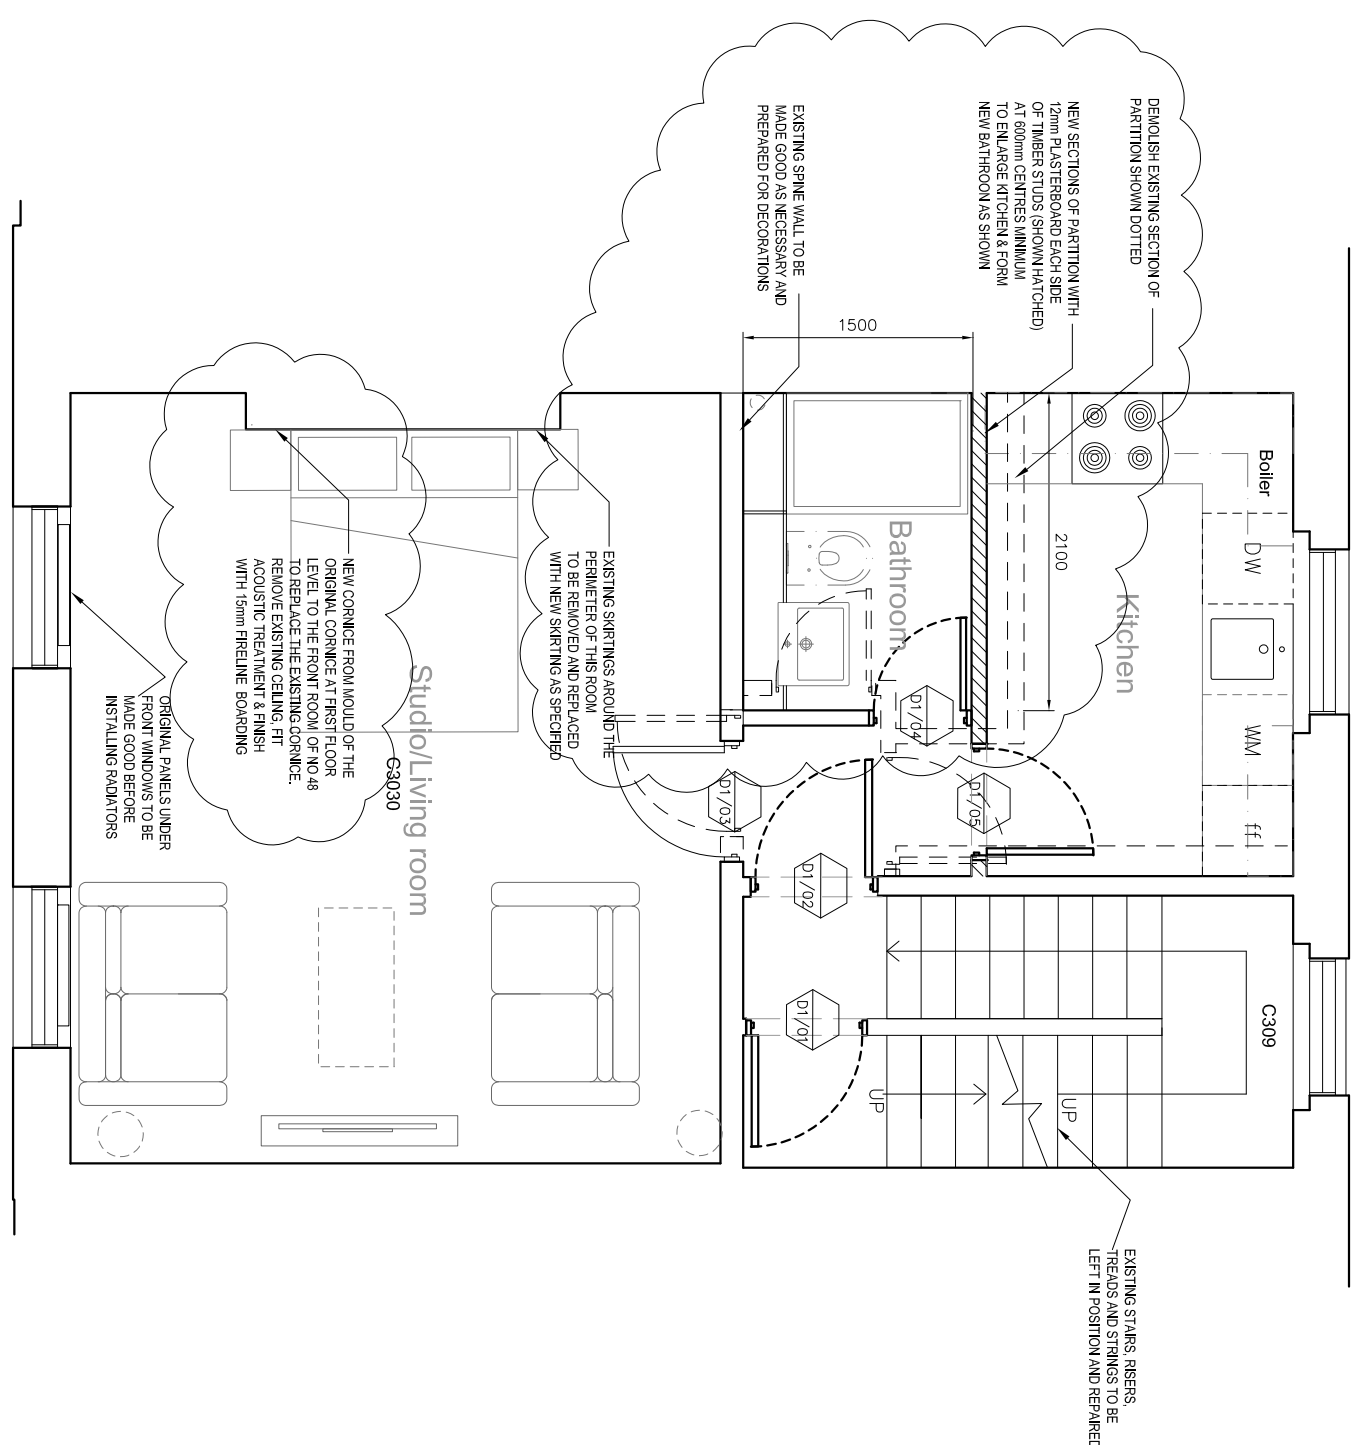


Proposed Second Floor Plan

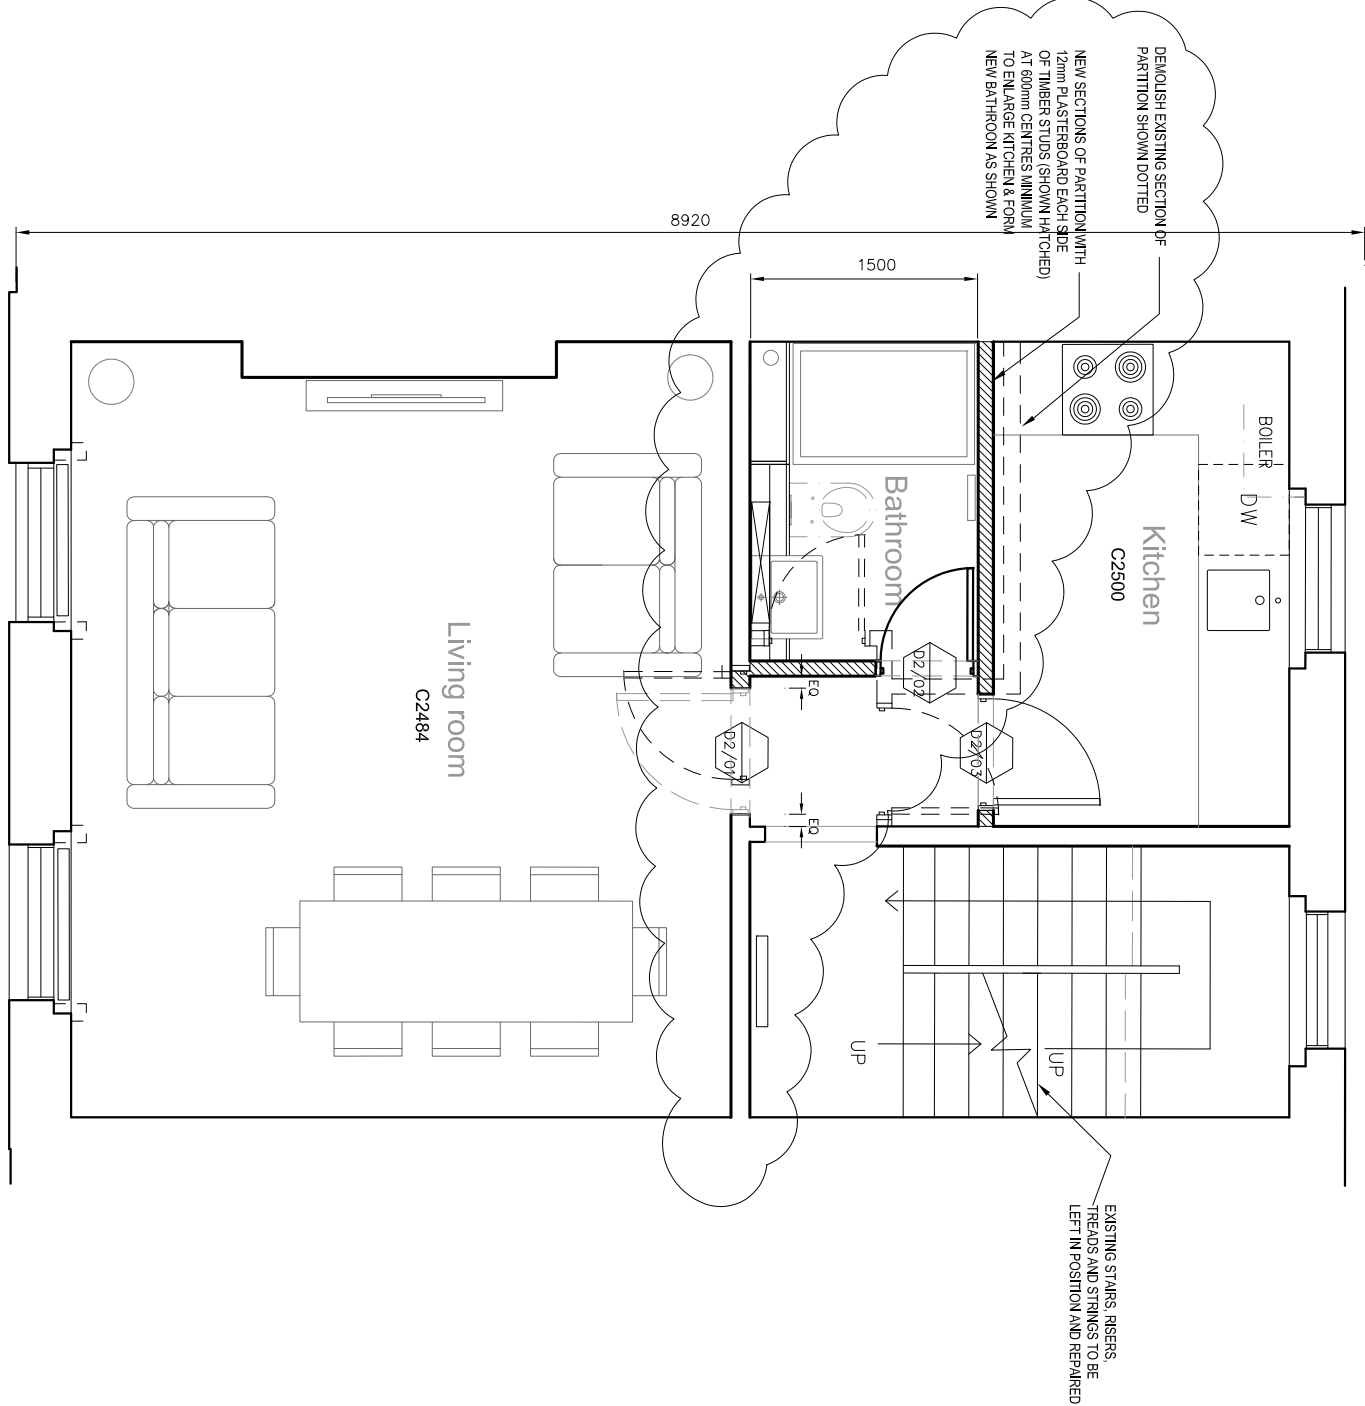

Proposed Third Floor Plan

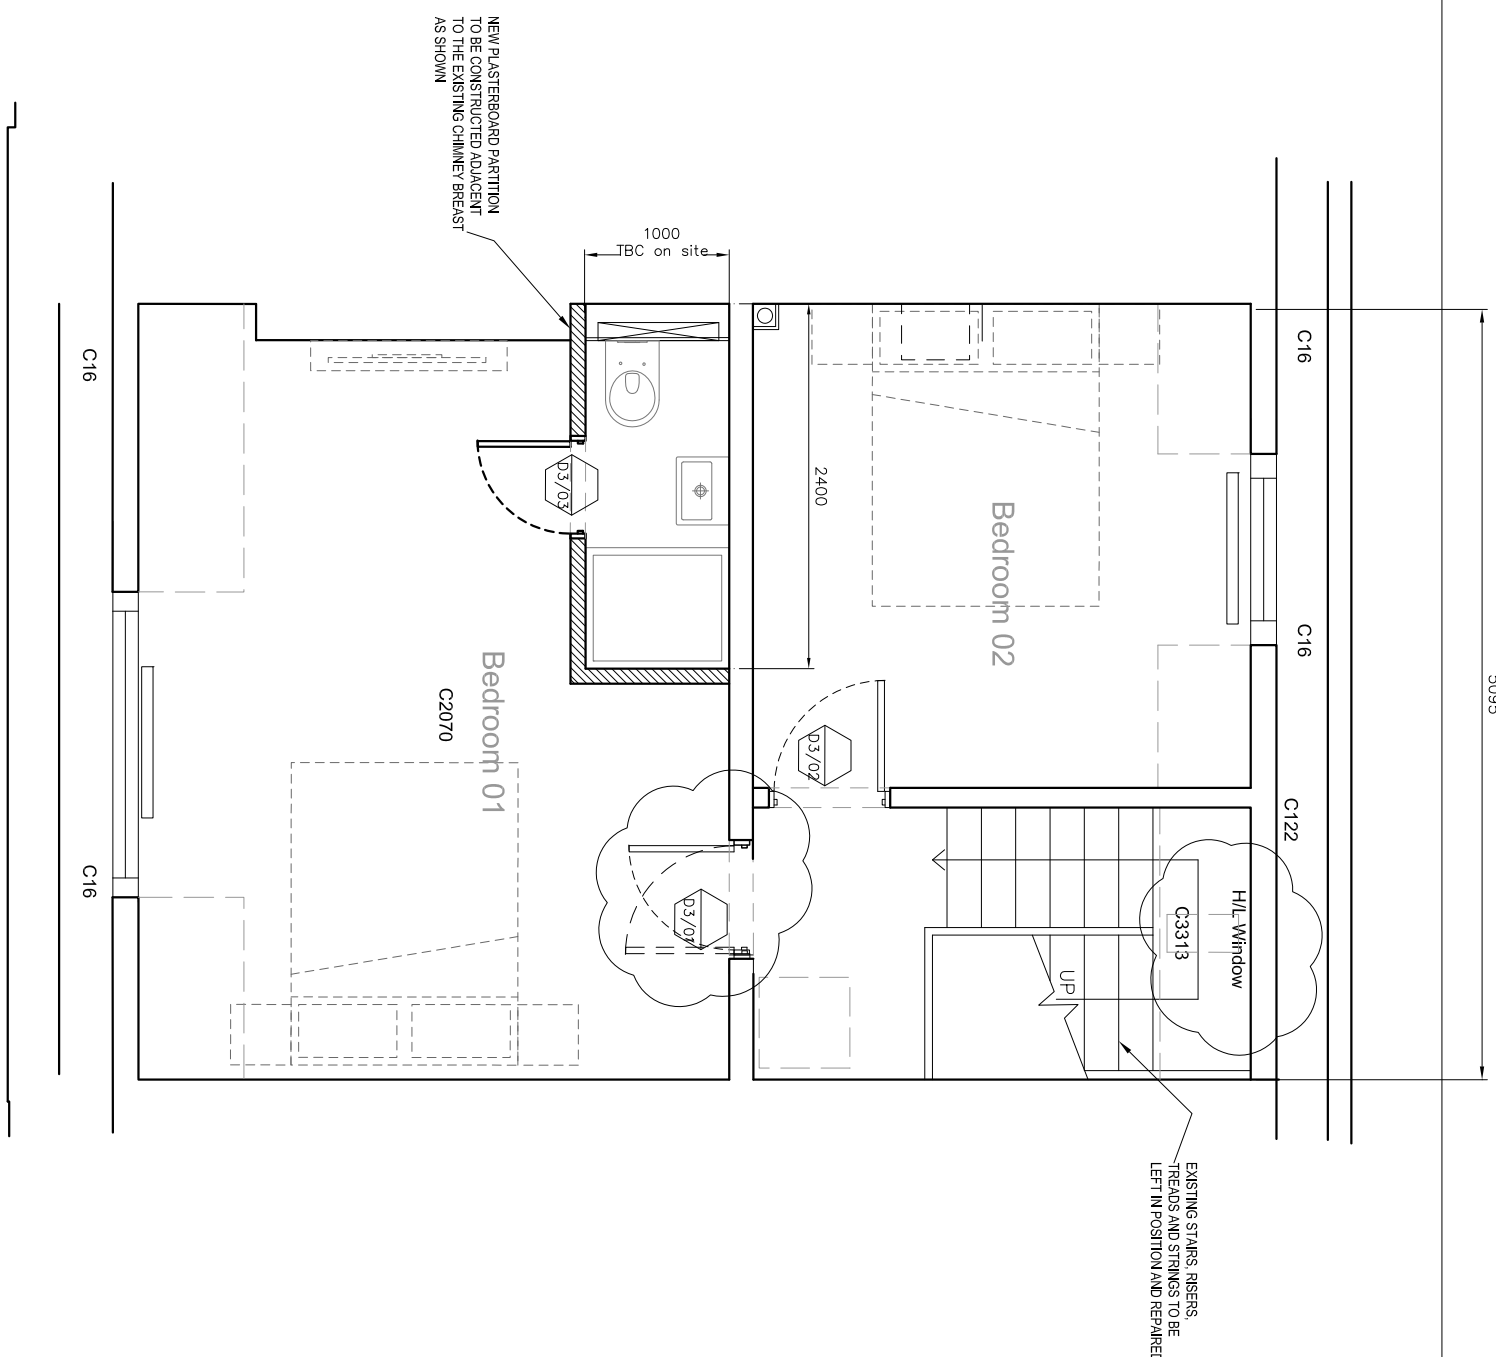

Roof Plan

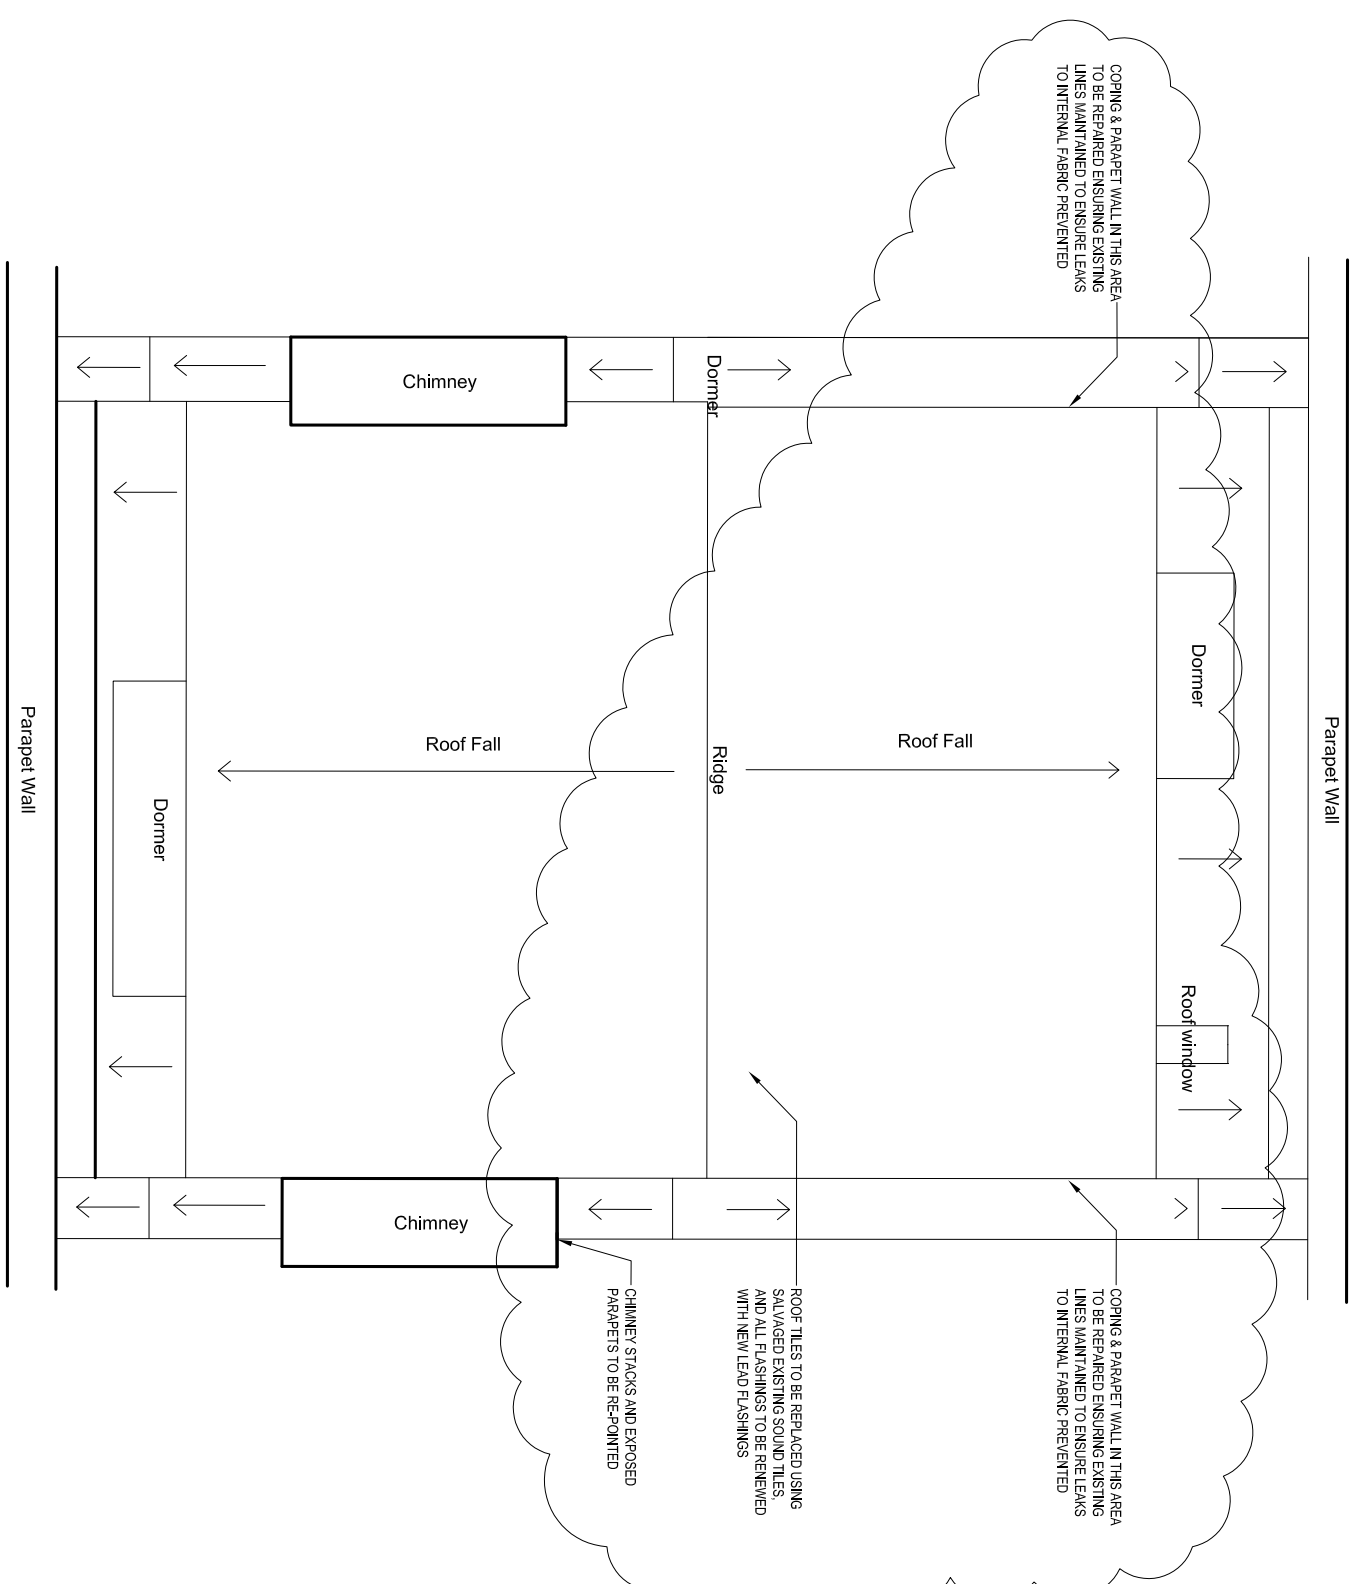

P2	Re-submission to Planning Authority	24.11.16	bet
P1	For listed building consent	15.06.16	YC
No. Revisions	Description	Date	By
Structural Consultant	Services Consultant		

Project Manager	Cost Consultant
1. Project Management	1. Cost Management
2. Project Planning	2. Cost Estimation
3. Project Execution	3. Cost Control
4. Project Monitoring	4. Cost Reporting
5. Project Closure	5. Cost Review

No.68 Huntley Street, London
WC1E 6DD

WGCIE 6DL

Client

University College of London
Hospitals Charity (UCLHC)

Drawing Title

Proposed Plans - Levels Basement to Roof

Project Number	Drawing Number	Revision
LD13 010.08	68HS_22_01	P2

Scale @ A1

Date 15.06.2016

Architects

LLEWELYN
DAVIES

3rd floor | 3-5 Rathbone Place | London | W1T 1HJ
T +44(0)20 7907 7900 | E London@ldavies.com
www.ldavies.com

www.idovies.com