


KEY

 EXISTING CONSTRUCTION

 NEW CONSTRUCTION


 DEMOLITION OF EXTERNAL BUILDING FABRIC AT LOWER GROUND FLOOR LEVEL ONLY

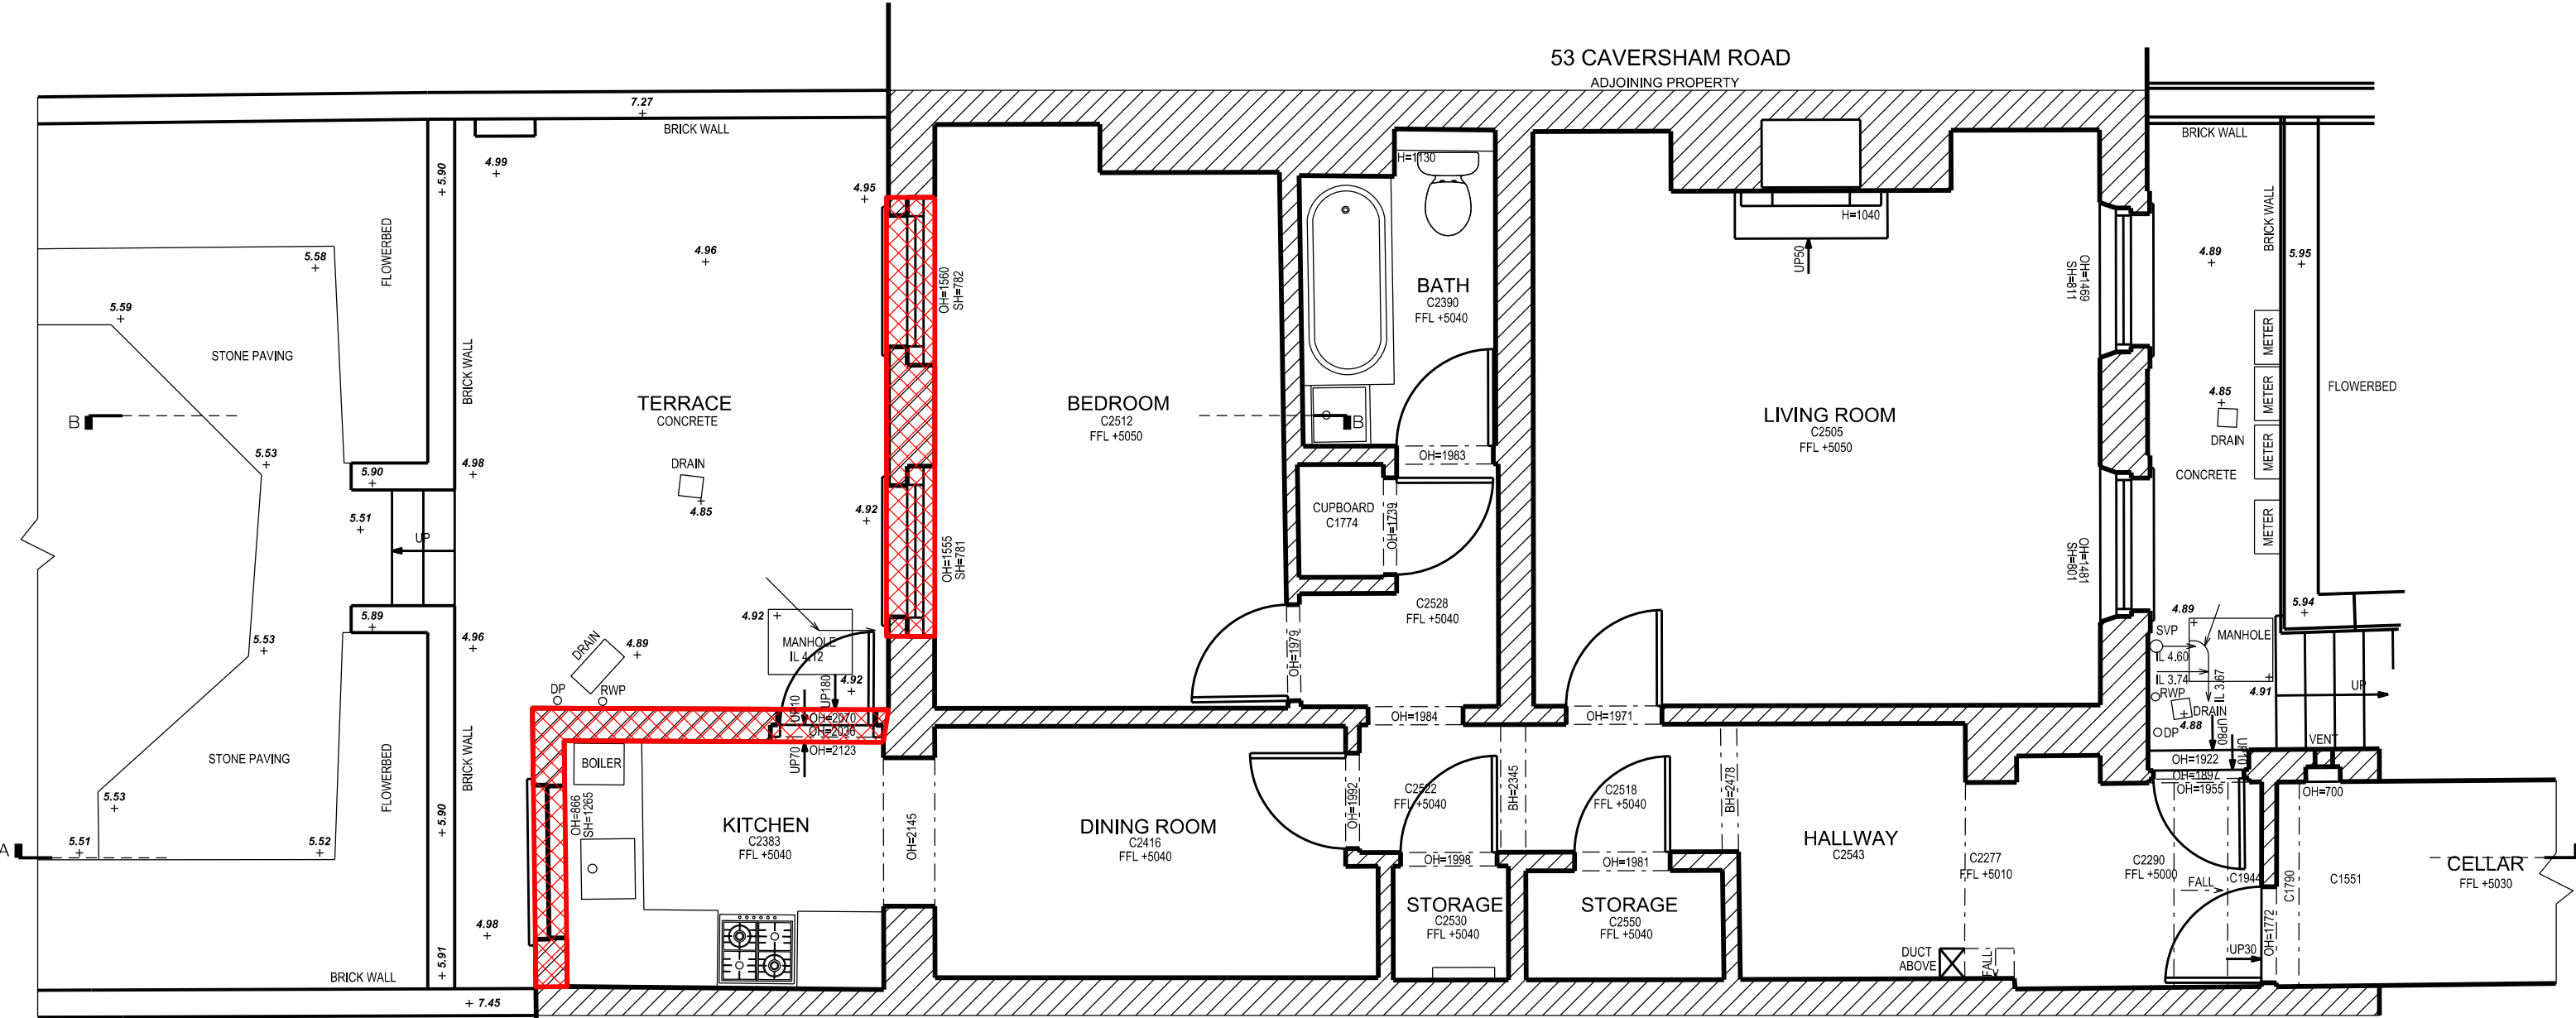

57 CAVERSHAM ROAD
ADJOINING PROPERTY



REV	DATE	DESCRIPTION
Project	55a Caversham Road, NW5 2DR	
Client	Maria Elvira Pena	
Date	19/12/2016	Scale 1:50 @ A3
Drawing Status	Planning	
Drawing Name	Existing Lower Ground Floor Plan	
Drawing Number	1004_100_002	

 

31A Galsford Street
London NW5 2EB
Telephone
07875 595 750

Email
louisvumhphreys@gmail.com

