


REV	DATE	DESCRIPTION
Project 55a Caversham Road, NW5 2DR		
Client Maria Elvira Pena		
Date 19/12/2016		Scale 1:50 @ A3
Drawing Status Planning		
Drawing Name Existing Roof Plan		
Drawing Number 1004_100_003		
31A Galsford Street London NW5 2EB Telephone 07875 595 750		Email loulisevhumphreys@gmail.com

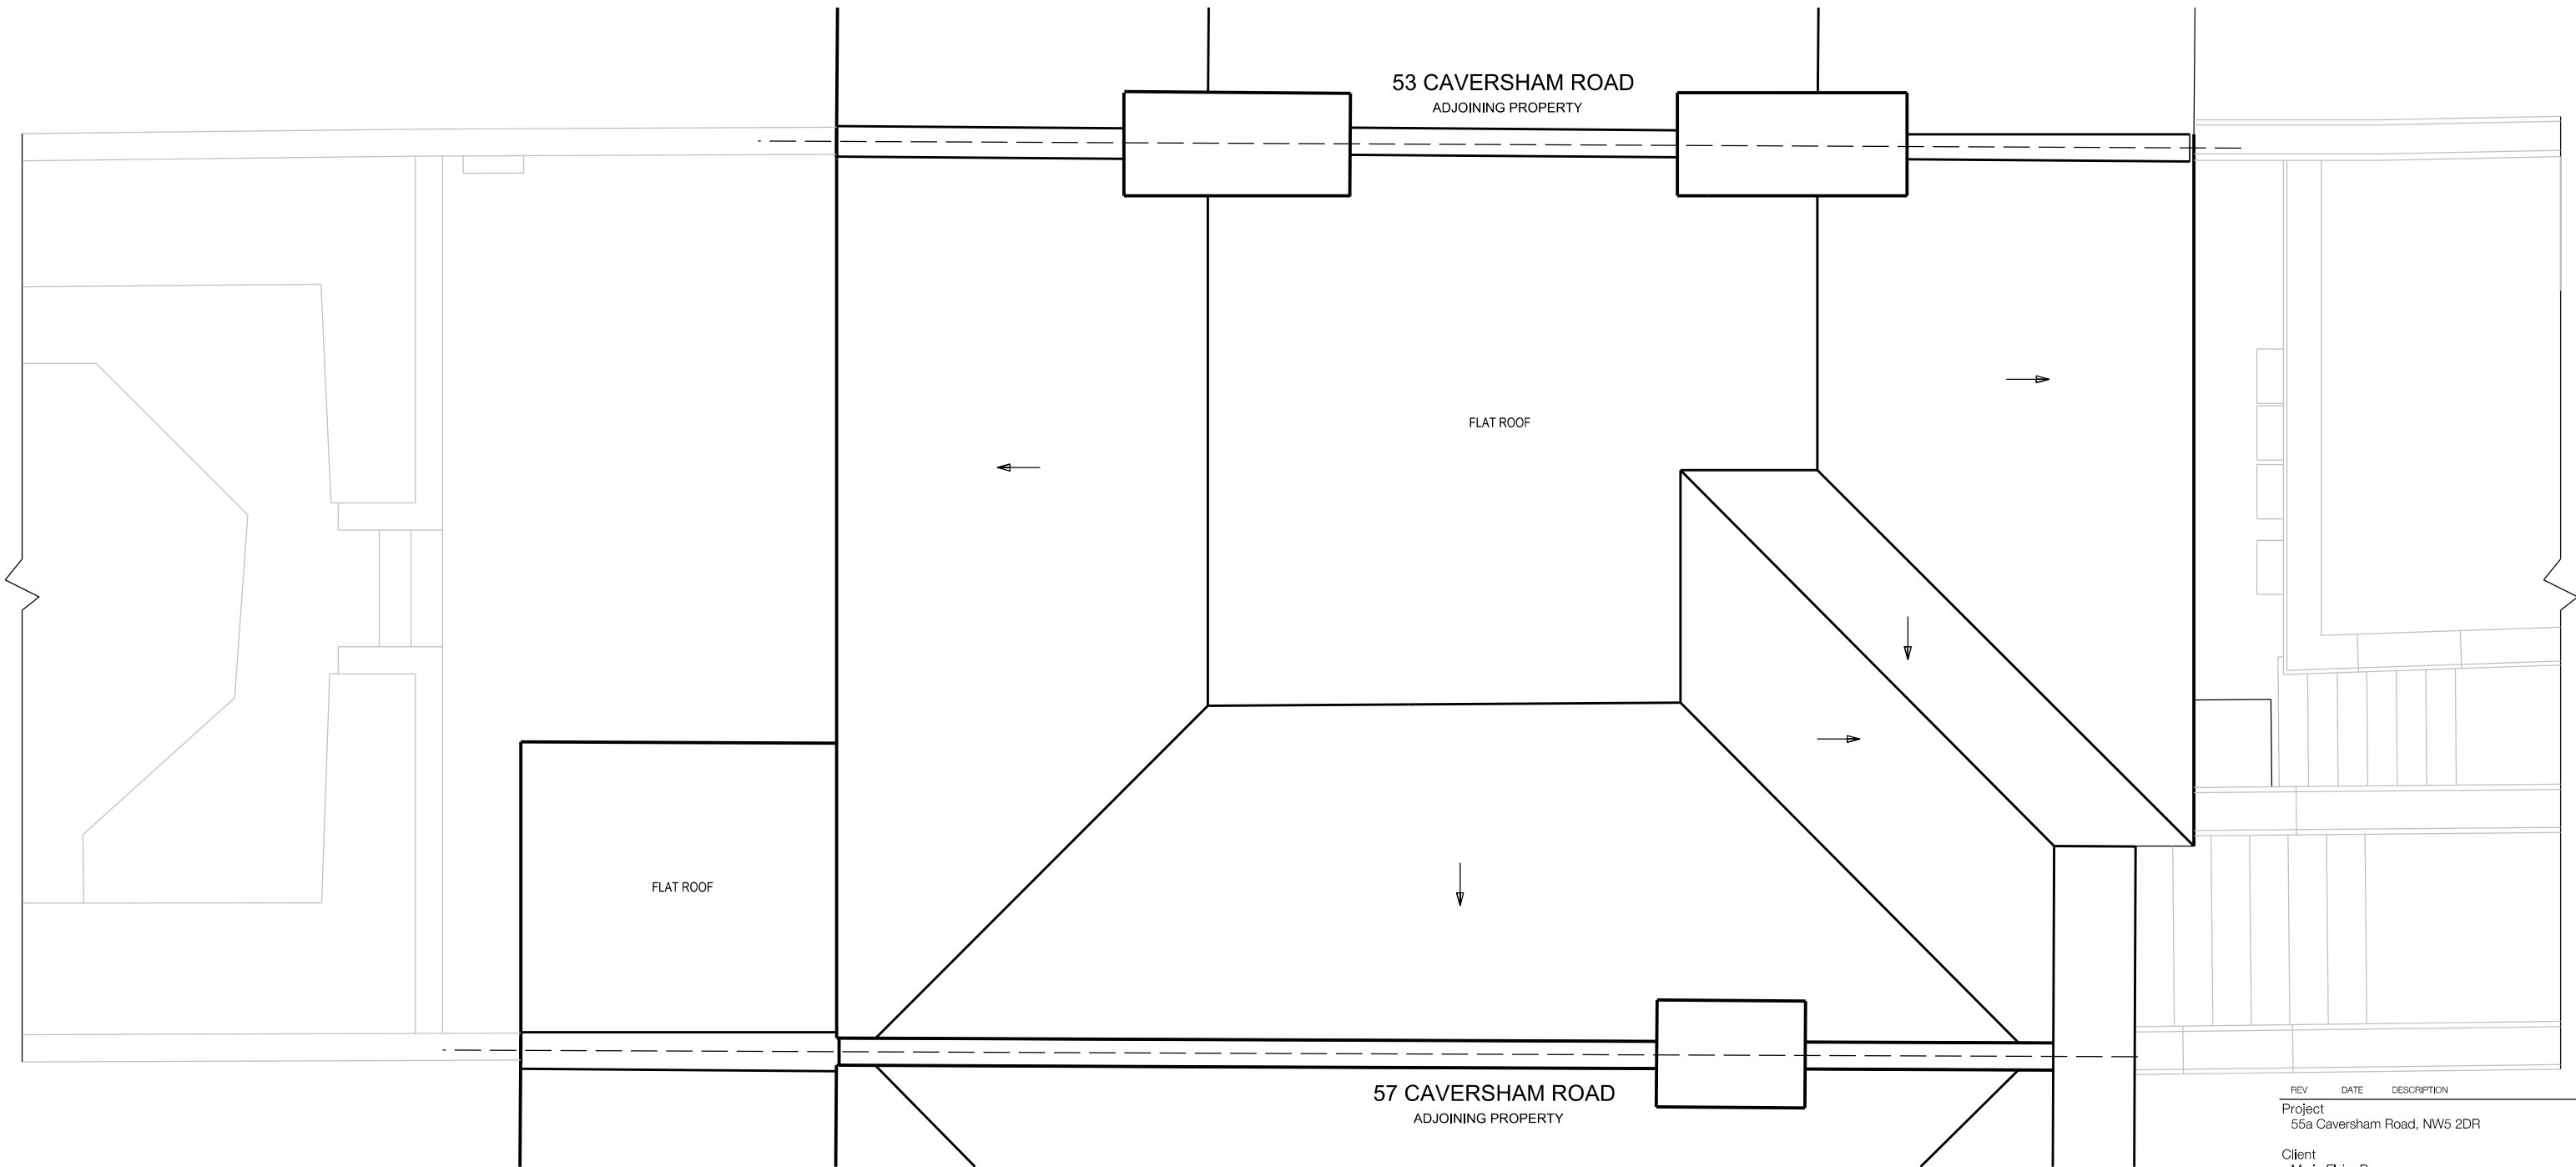