


KEY


 EXISTING CONSTRUCTION

 NEW CONSTRUCTION

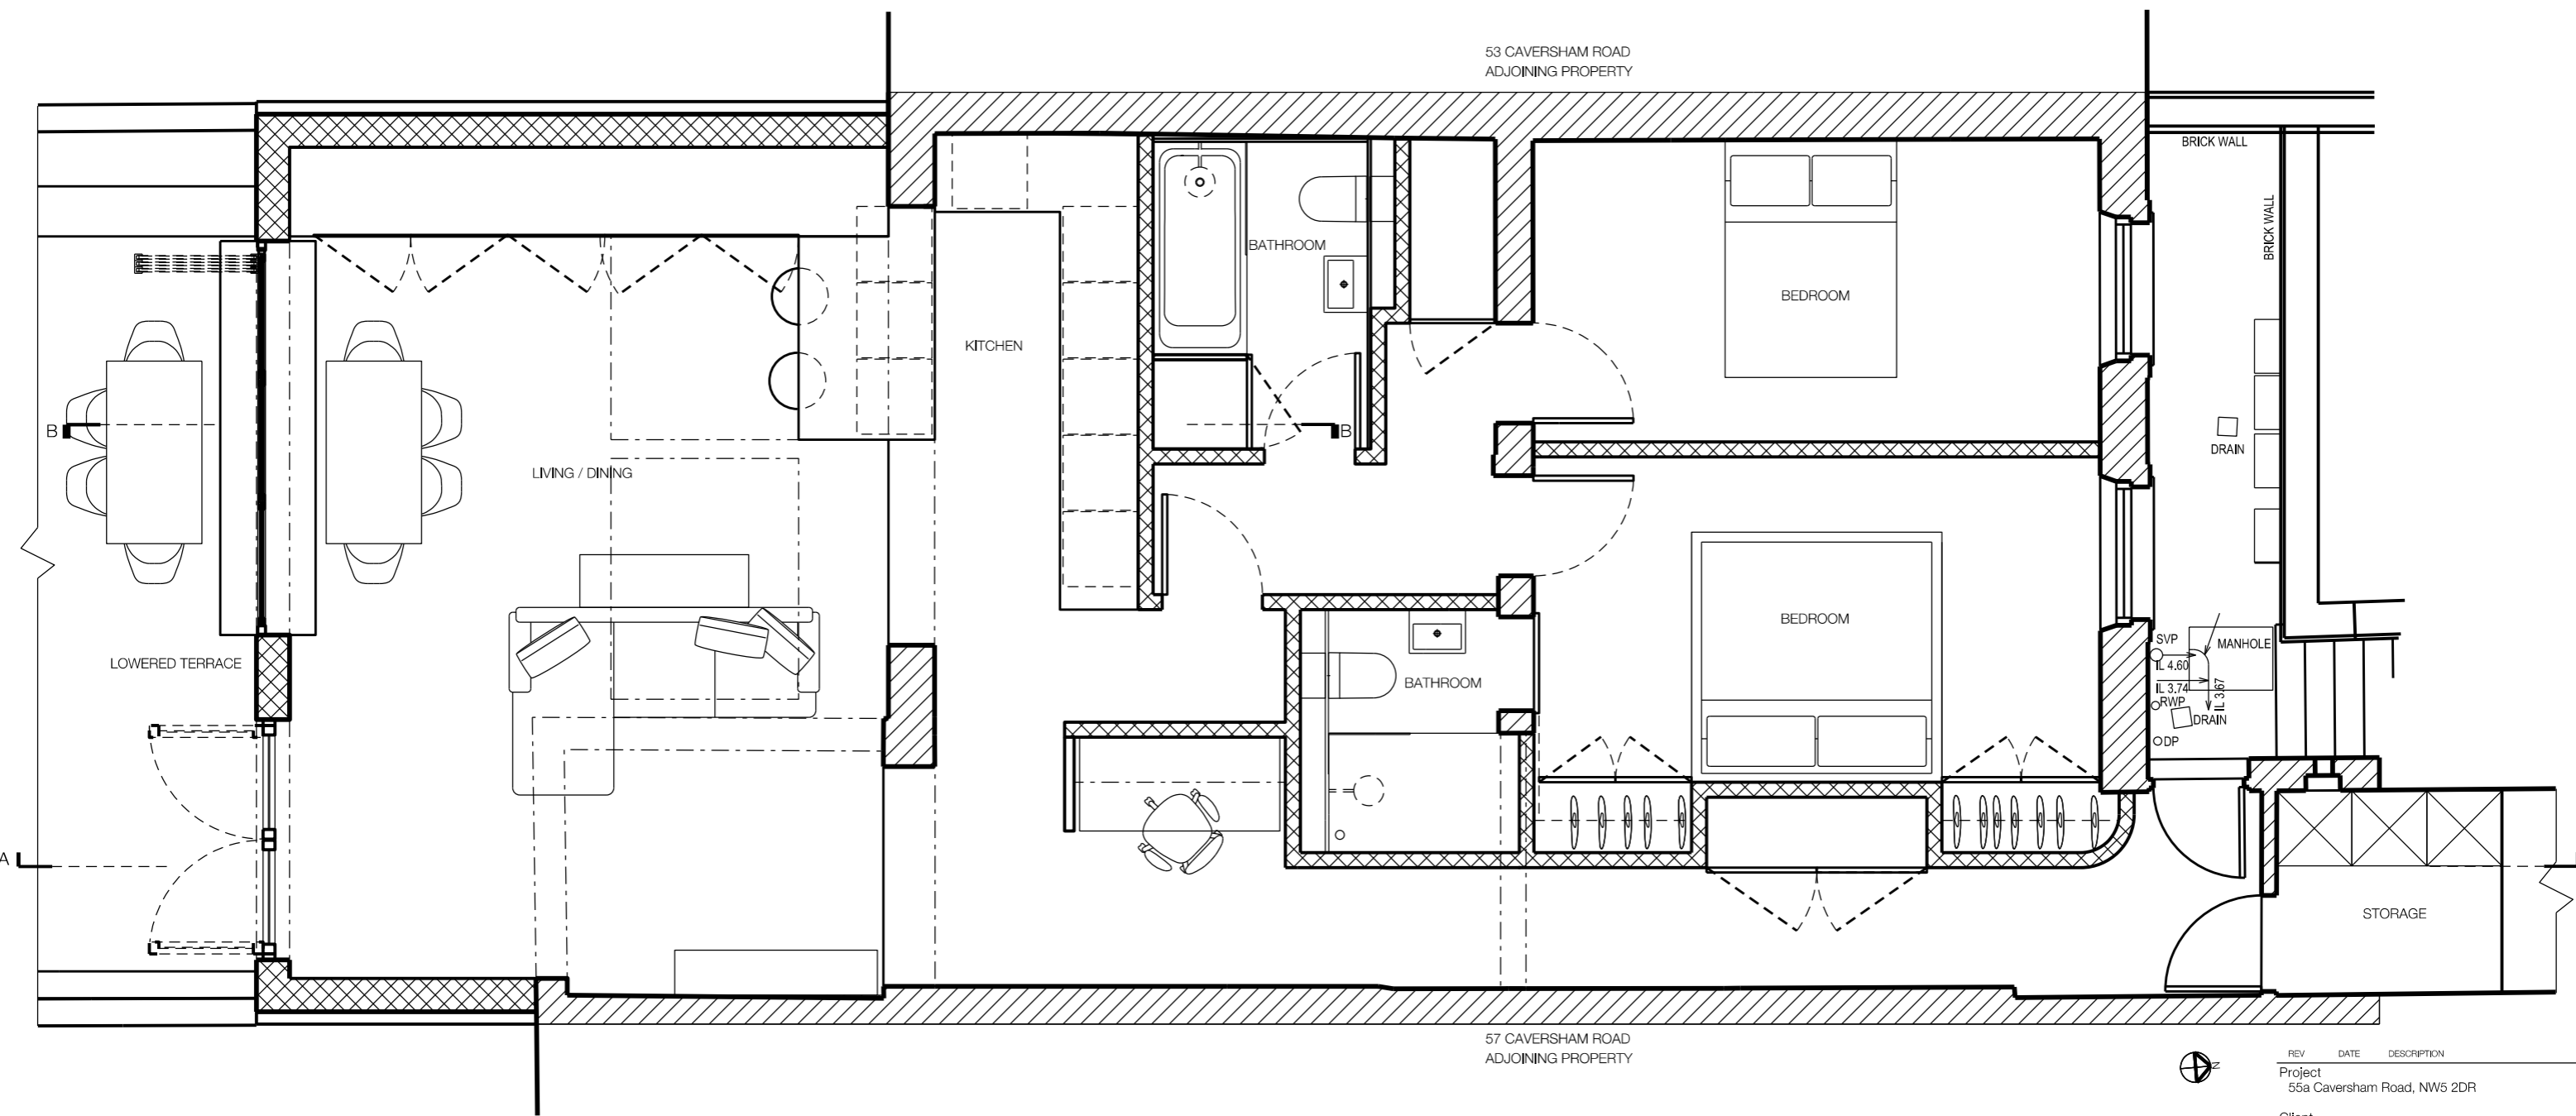

REV	DATE	DESCRIPTION
Project 55a Caversham Road, NW5 2DR		
Client Maria Elvira Pena		
Date 19/12/2016	Scale 1:50 @ A3	
Drawing Status Planning		
Drawing Name Proposed Lower Ground Floor Plan		
Drawing Number 1004_100_102		

PROPOSED LOWER GROUND FLOOR PLAN

 

31A Galsford Street
London NW5 2EB
Telephone
07875 595 750

Email
louisvuhumphreys@gmail.com

