



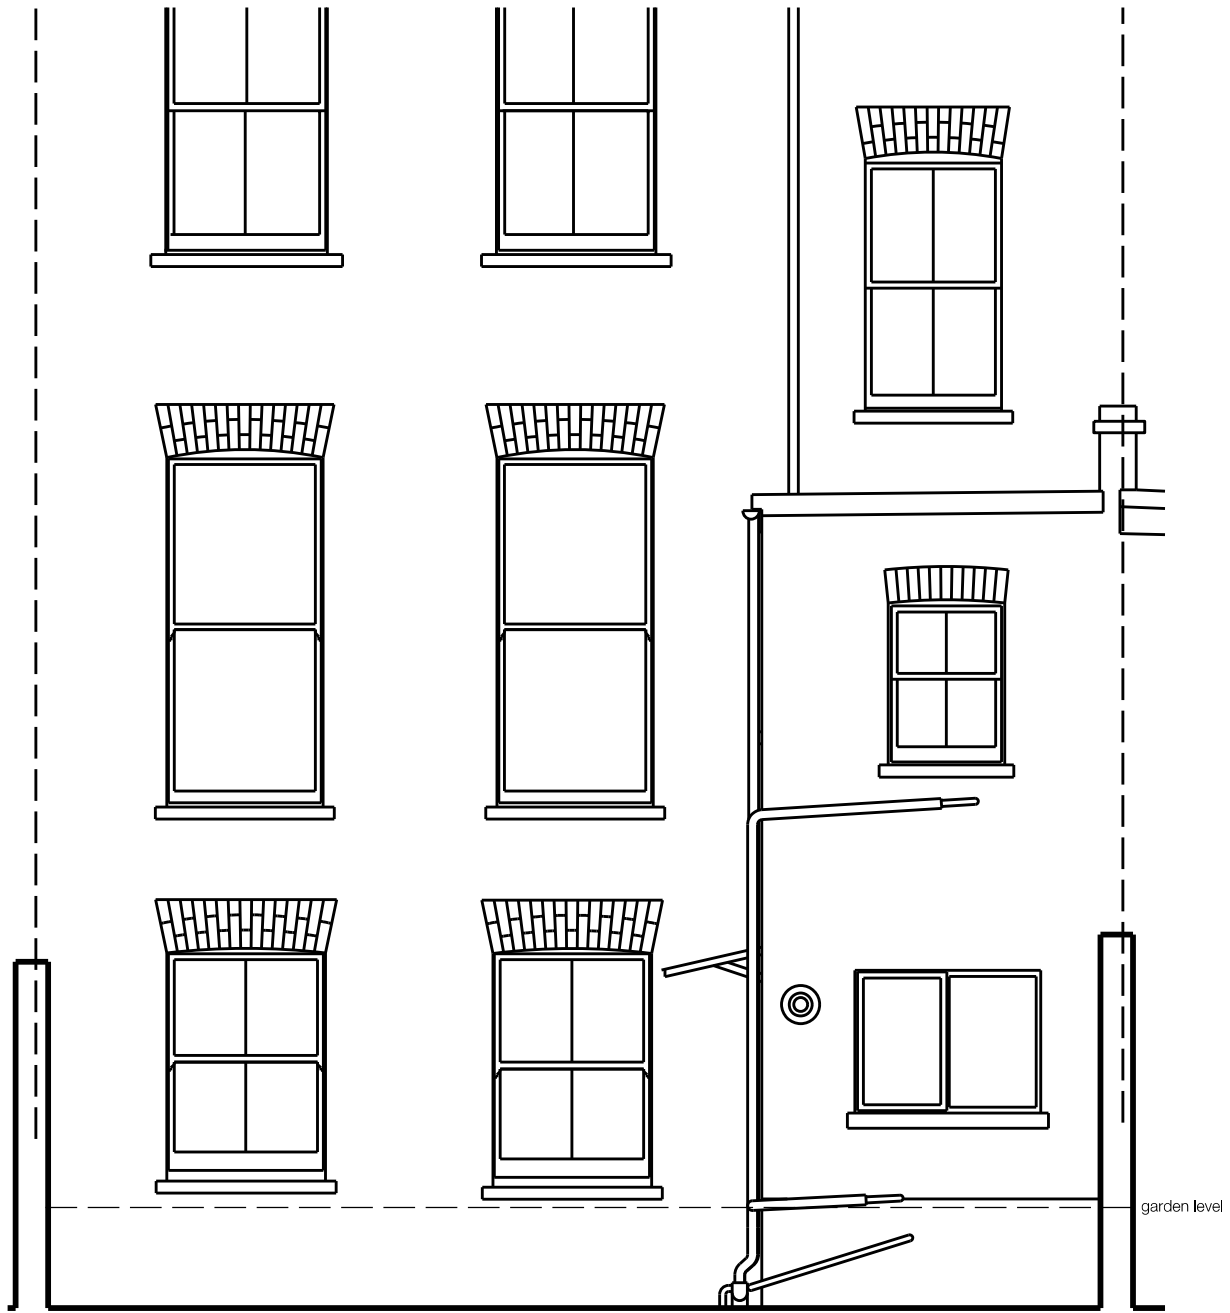

EXISTING SOUTH ELEVATION

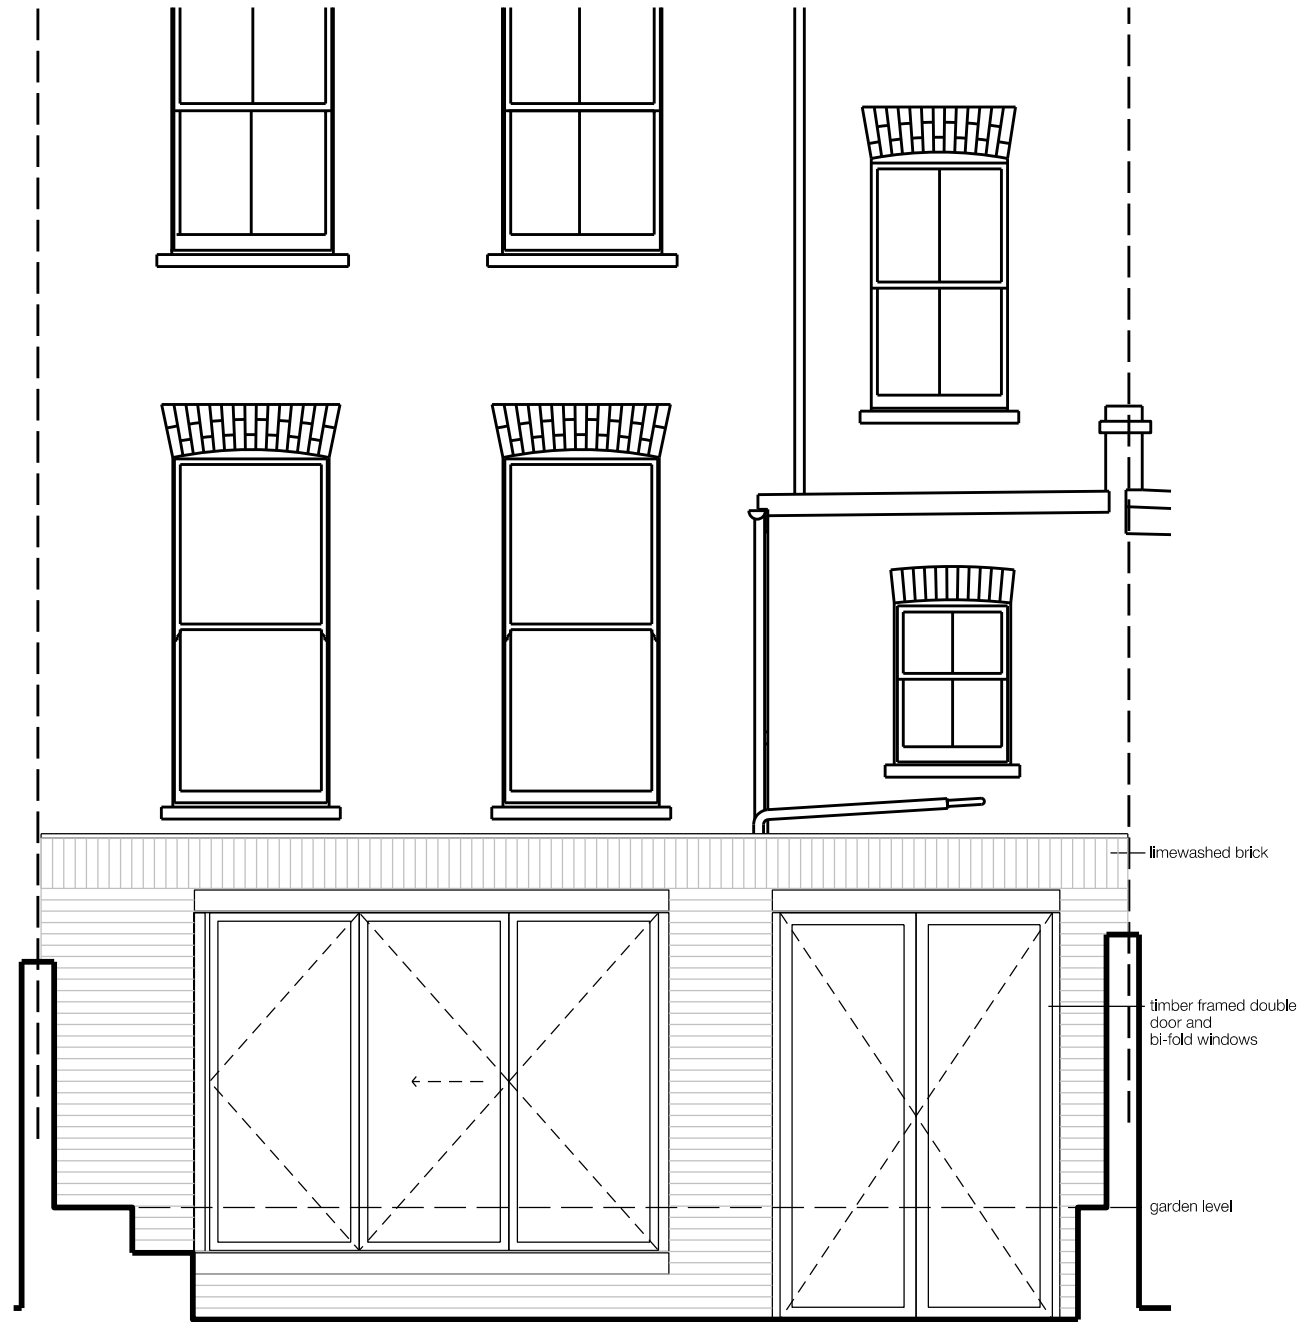

PROPOSED SOUTH ELEVATION

0 5m
SCALE

REV	DATE	DESCRIPTION
Project		55a Caversham Road, NW5 2DR
Client		Maria Elvira Pena
Date	19/12/2016	Scale 1:50 @ A3
Drawing Status		Planning
Drawing Name		Existing and Proposed South Elevations
Drawing Number		1004_200_002
31A Galsford Street London NW5 2EB		Email loulisevhumphreys@gmail.com
Telephone 07875 595 750		