


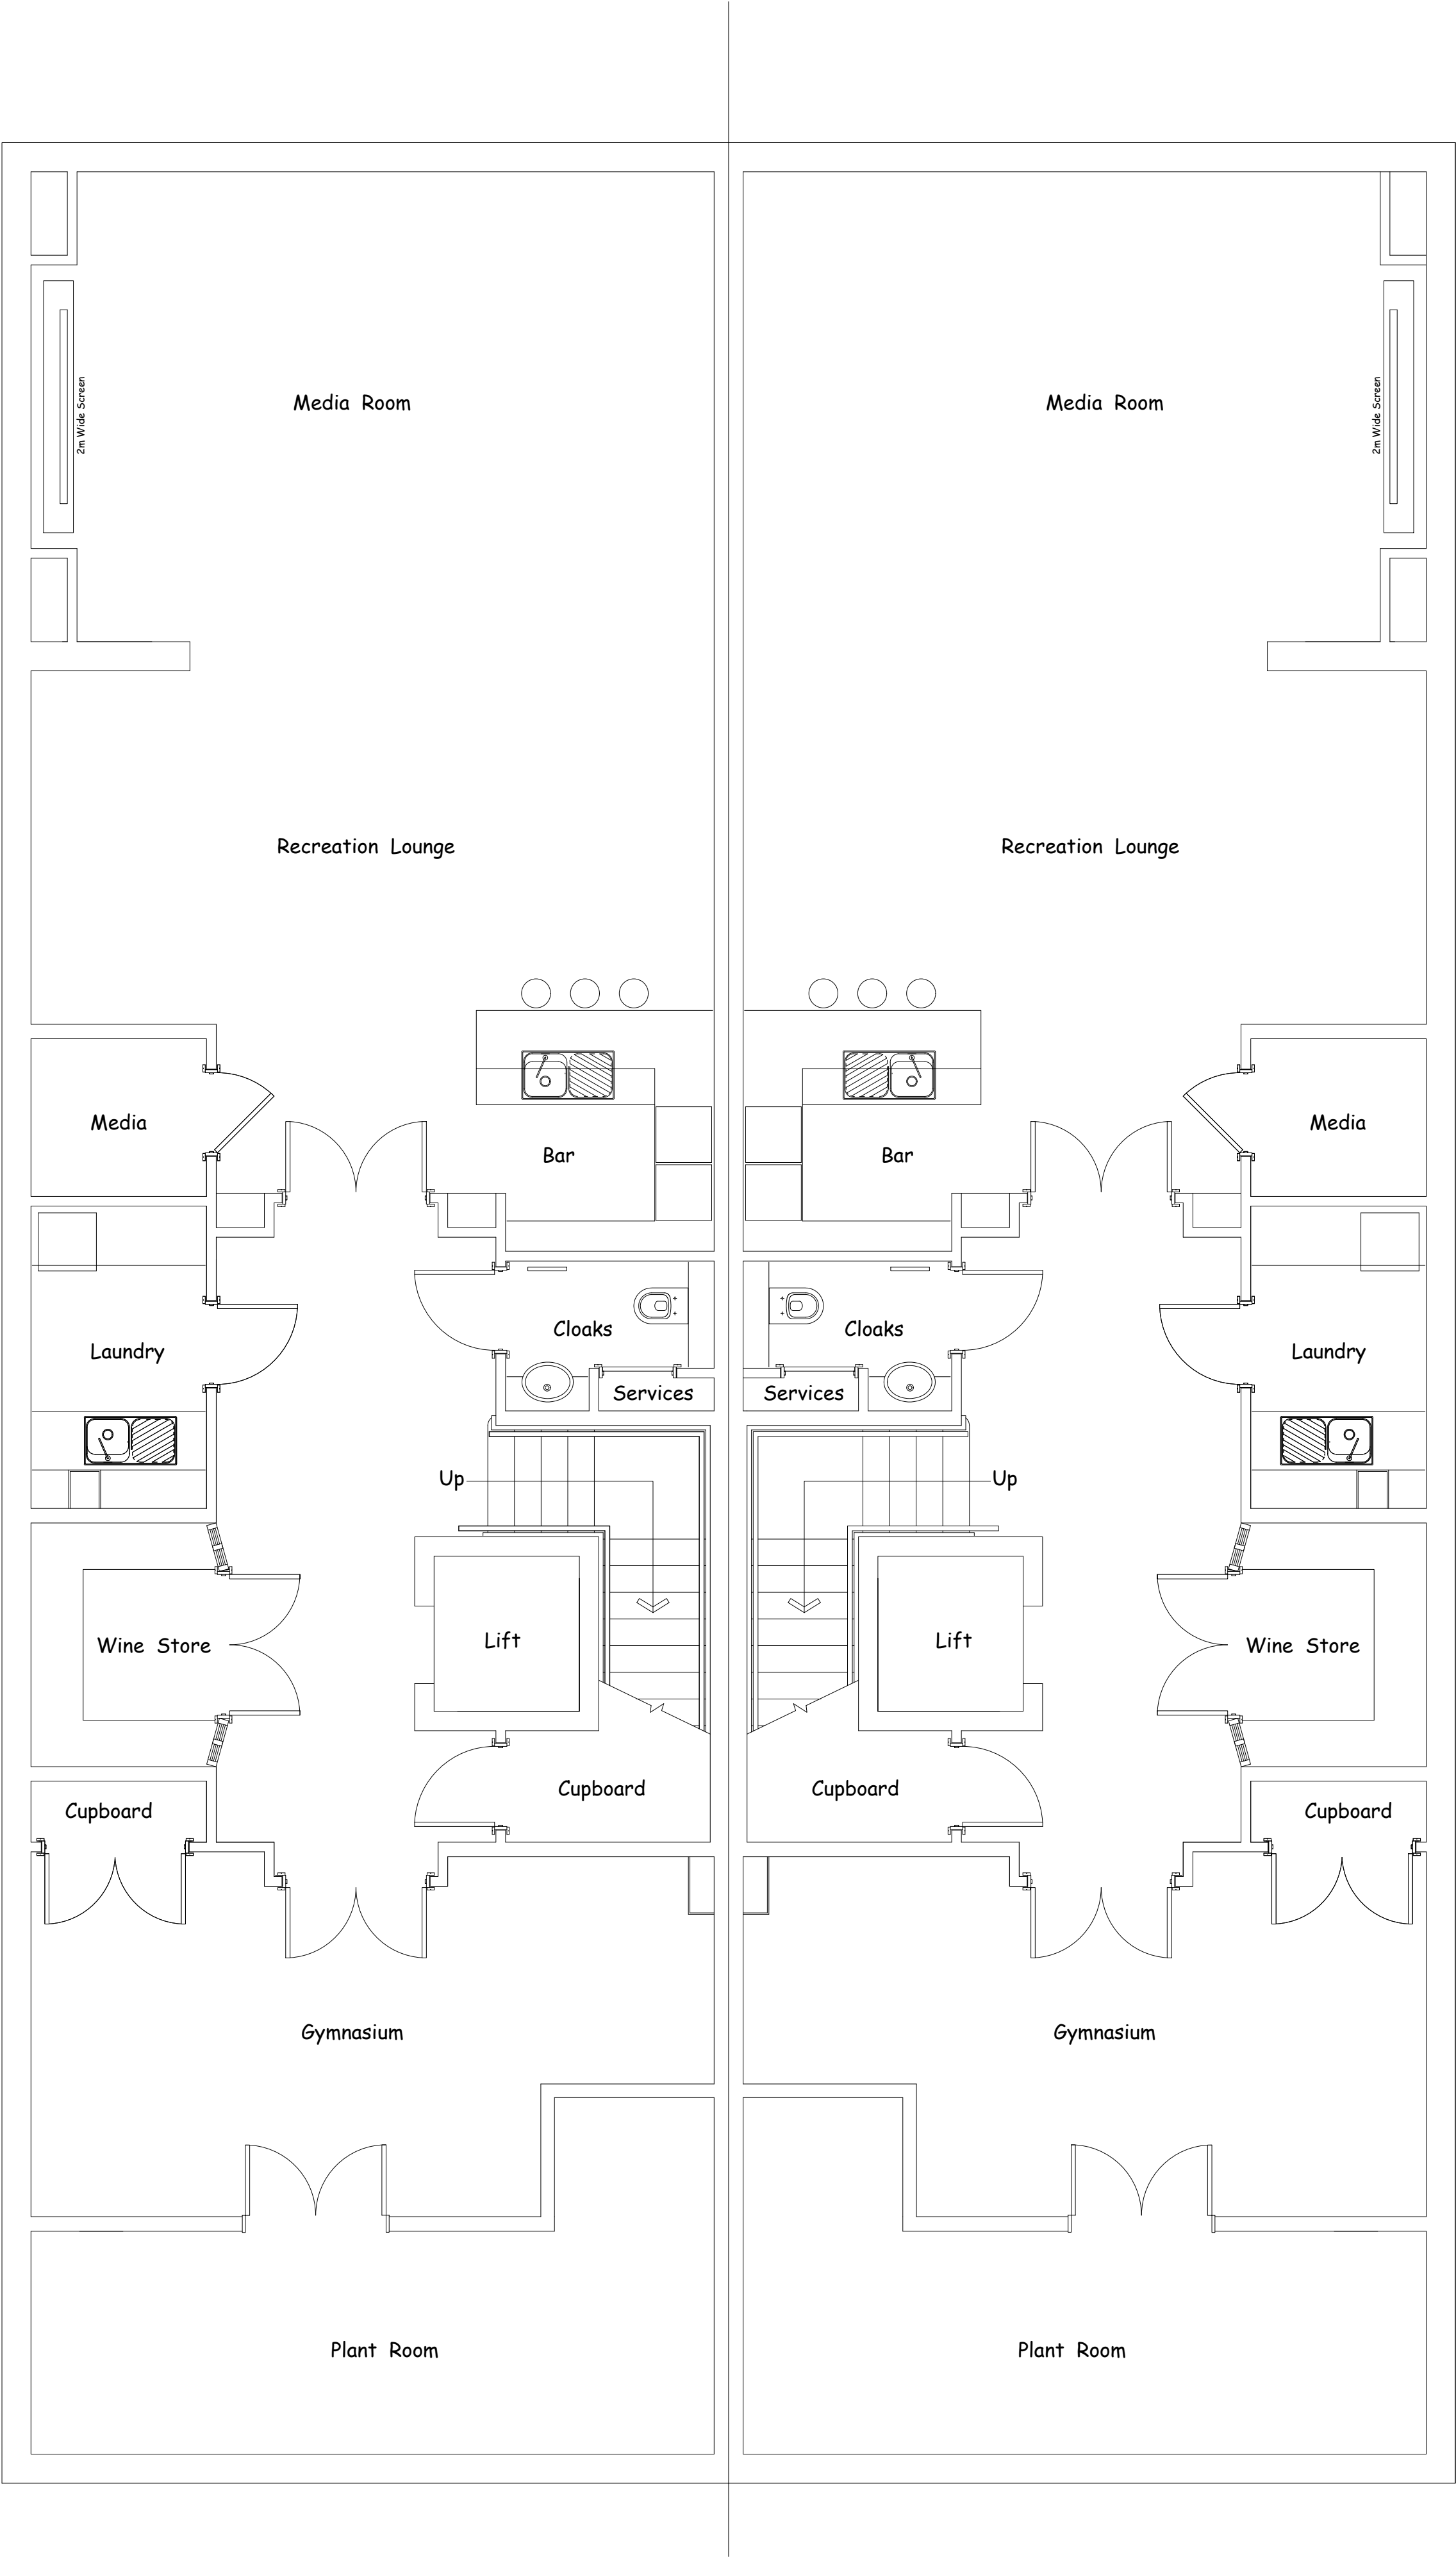

BASEMENT FLOOR PLAN

Rev B 12.12.2016 - Room names added to both plots



Octagon Developments Ltd
(North London)
Octagon House
The Ridgeway
Mill Hill
London NW7 1RL
Tel: 0208 358 7900
Fax: 0208 358 7911

PROJECT :
12 THE GROVE HIGHGATE N6 6LB
DWG TITLE :
BASEMENT - BROCHURE PLAN

SCALE : 1:50 @A1
DATE : May 2015
DWG No :
1063 / BP 100B