


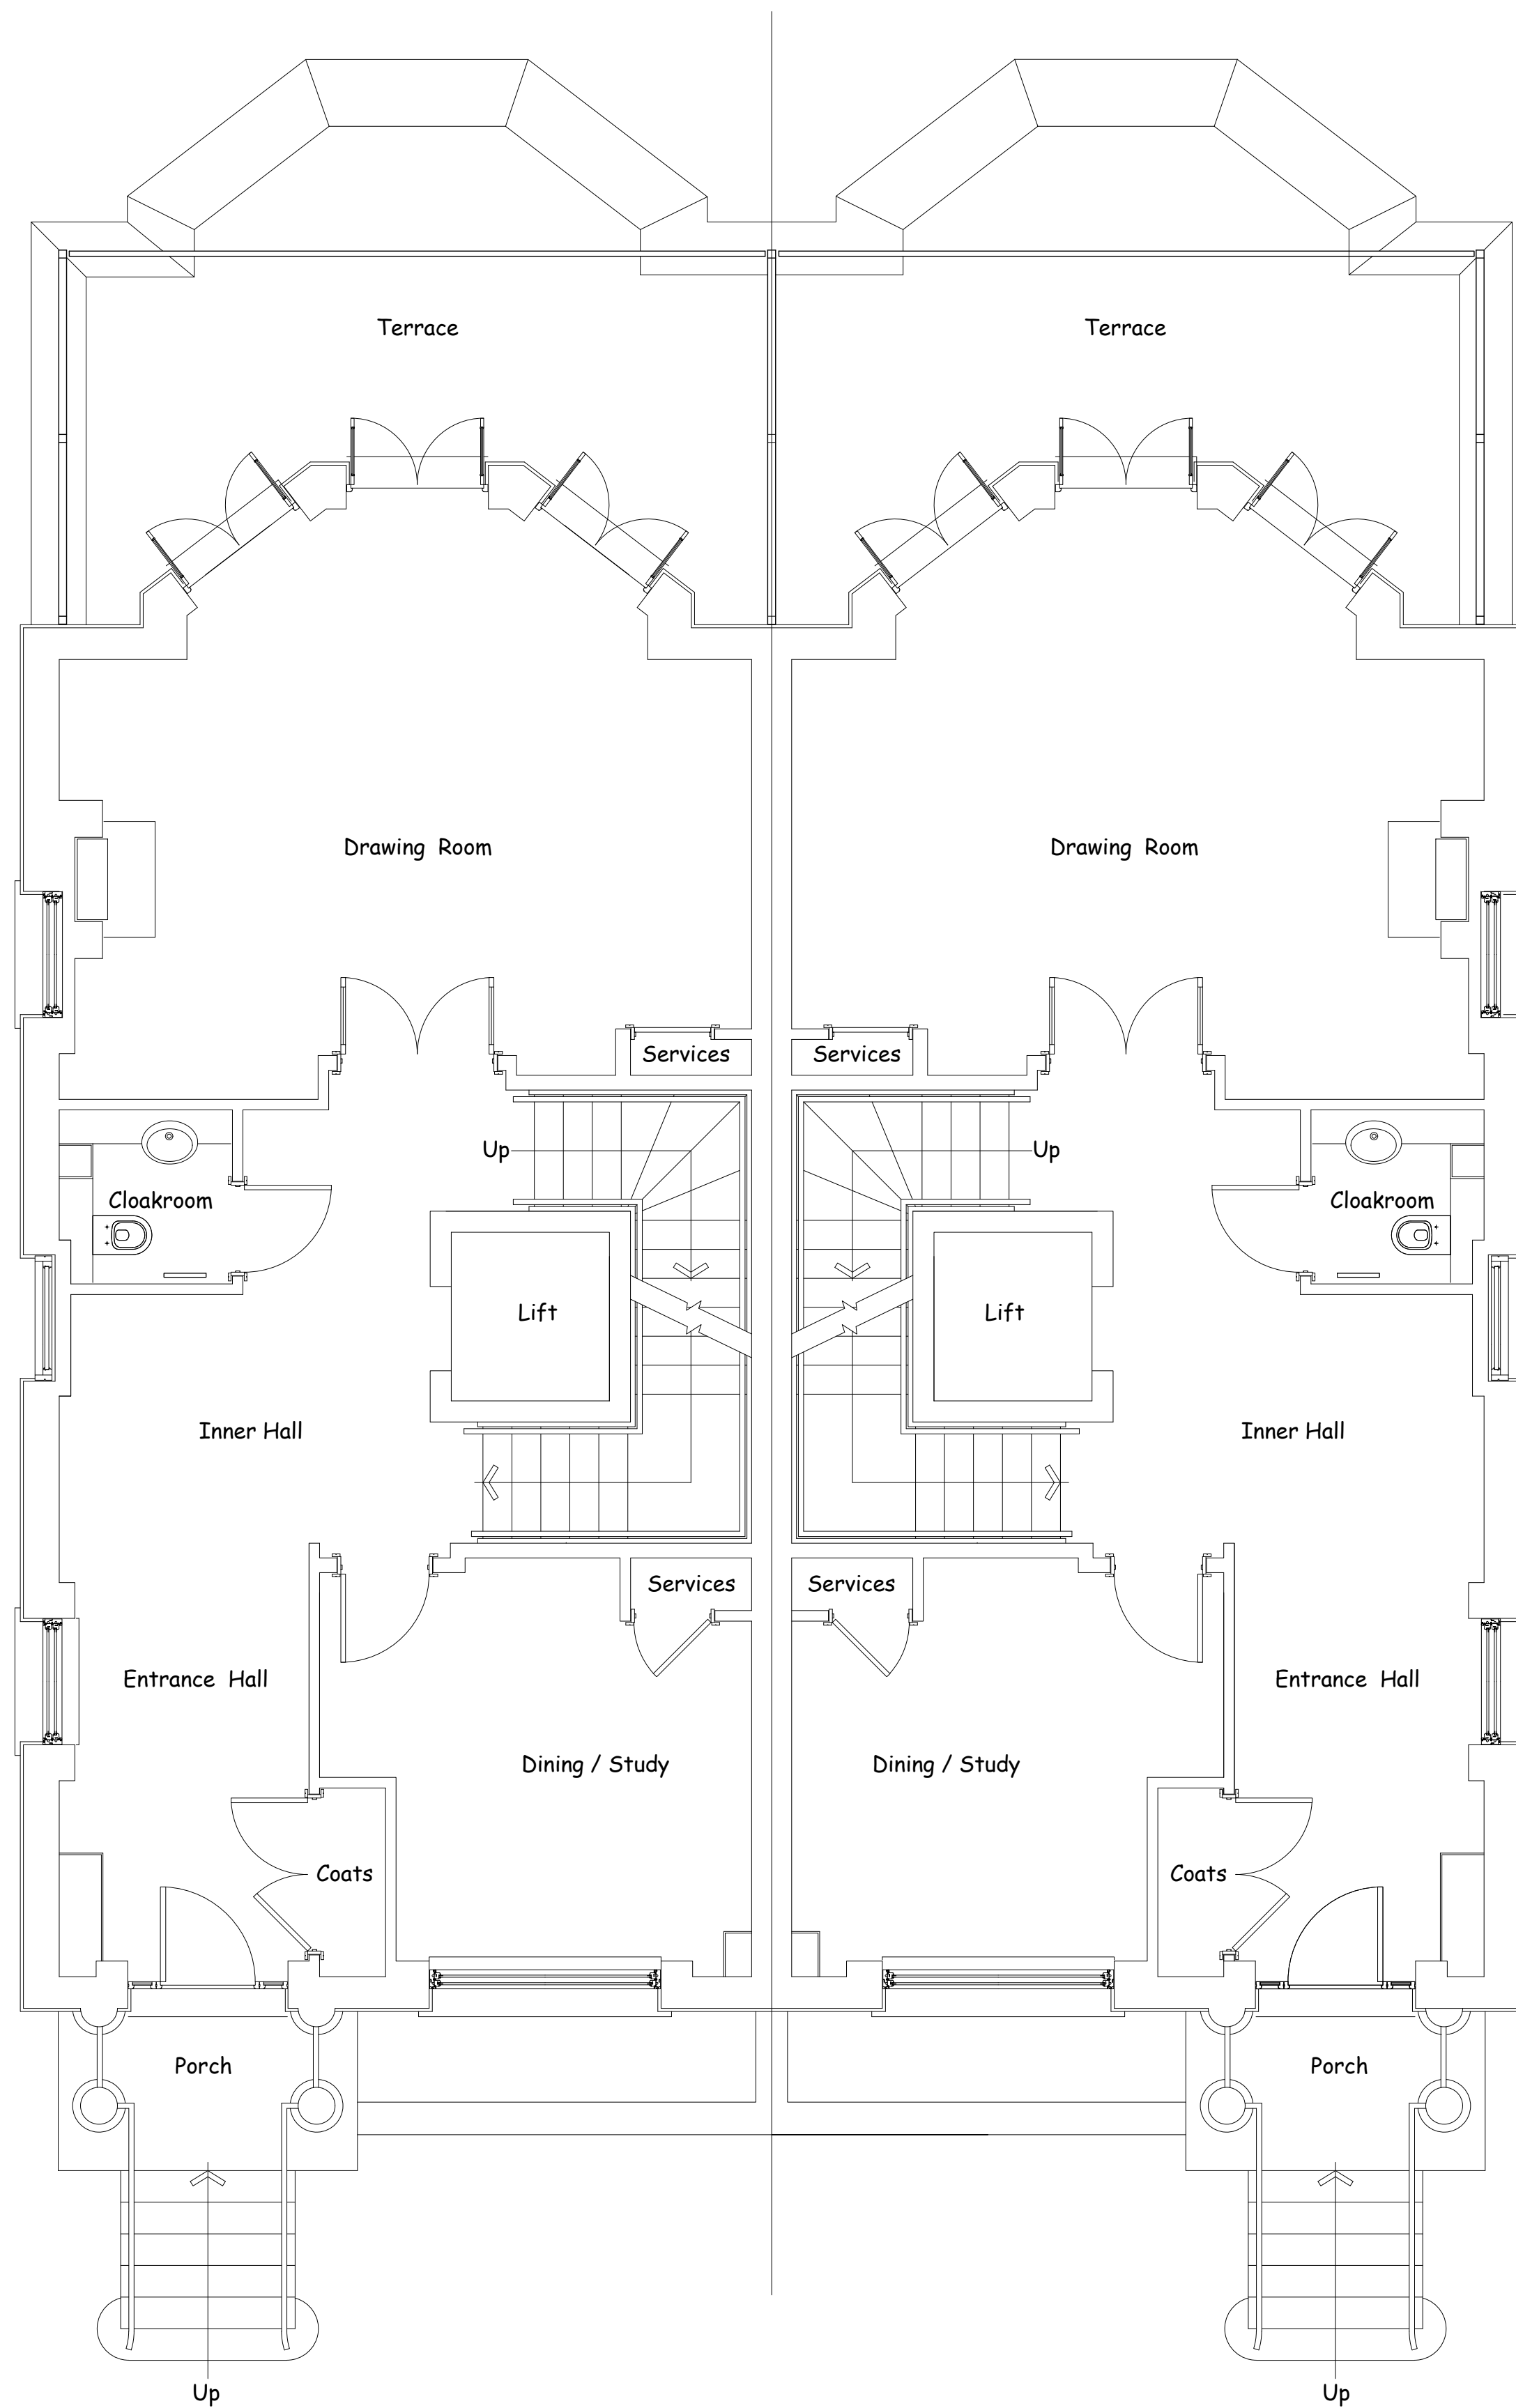

UPPER GROUND FLOOR PLAN

Rev B 12.12.2016 - Room names added to both plots



Octagon Developments Ltd
(North London)
Octagon House
The Ridgeway
Mill Hill
London NW7 1RL
Tel: 0208 358 7900
Fax: 0208 358 7911

PROJECT:

12 THE GROVE HIGHGATE N6 6LB

DWG TITLE:
UPPER GROUND FLOOR

BROCHURE PLAN

SCALE: 1:50 @A1

DWG No:

DATE: May 2015

1063 / BP 102B