


PROPOSED
ELEVATIONS



1 FRONT ELEVATION

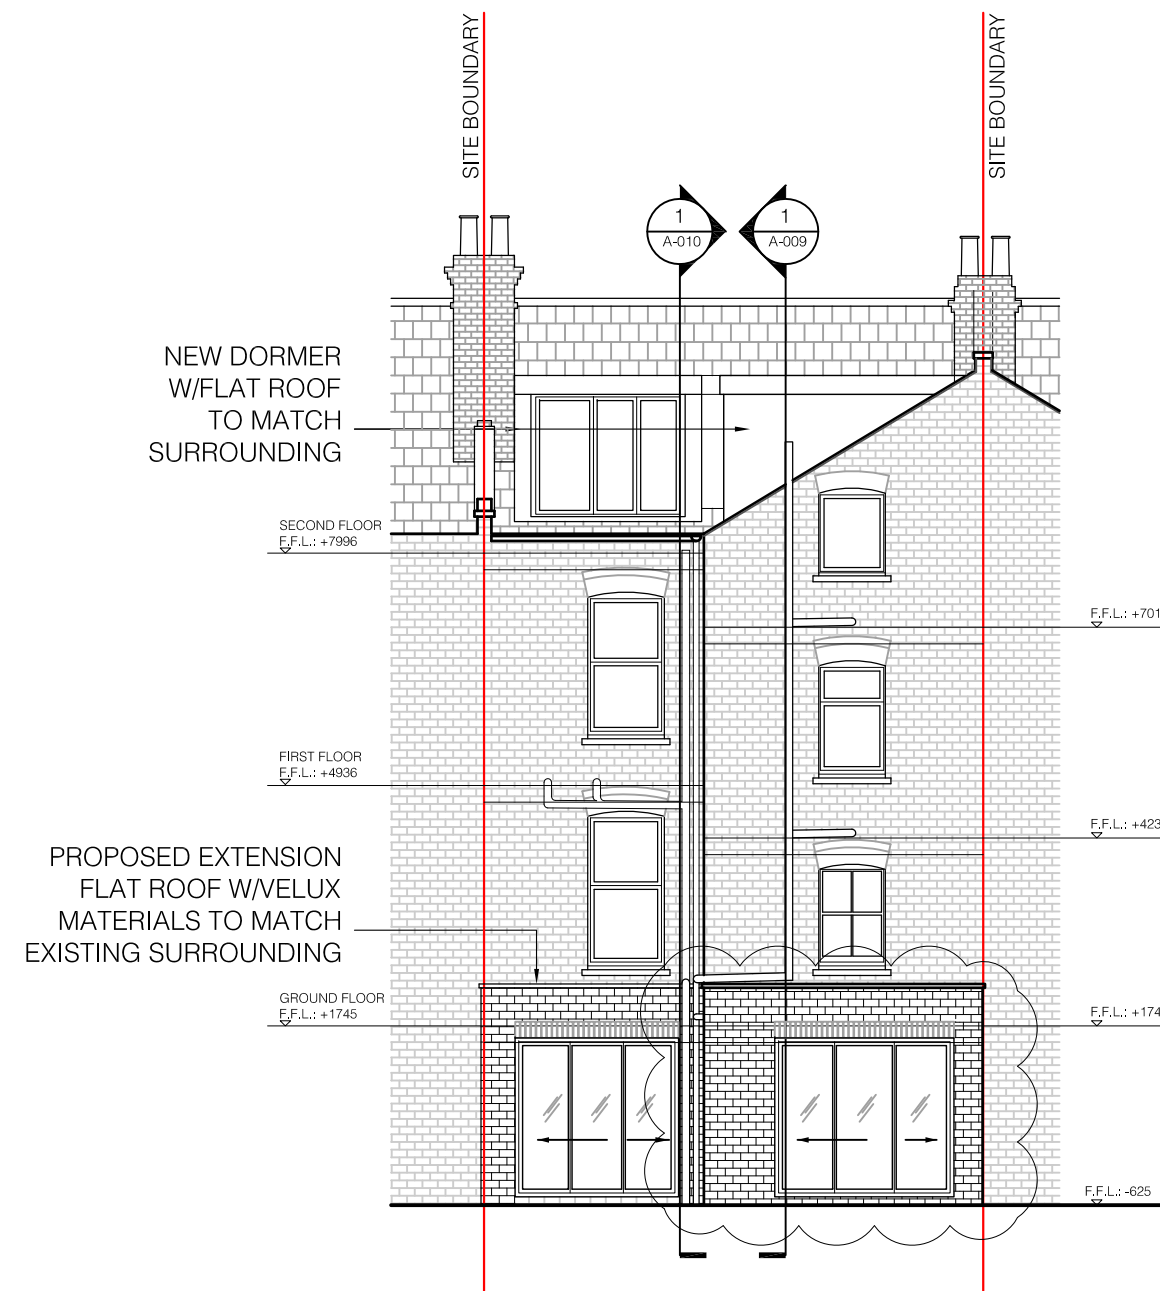

2 REAR ELEVATION

REV.03 - 16th December 2016.
NON-MATERIAL AMENDMENTS
APPLICATION

NICK BAKER ARCHITECTS
2nd Floor Lindsey House
45-47 Charterhouse Street
London
EC1M 6JH

Scale 1:100@A3 Drawing No.
Date 11.02.15 P-012 rev03
Job No. 1421
© Nick Baker Architects