



Front Elevation of Approved
Balustrade1.50

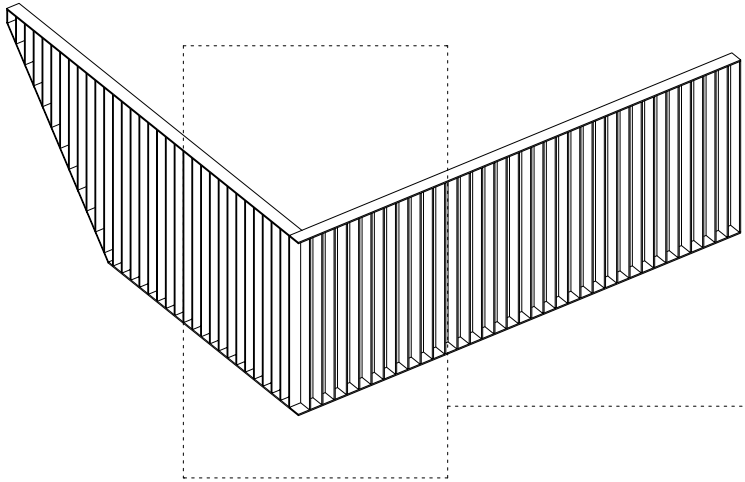

3D- Approved Balustrade 1.50

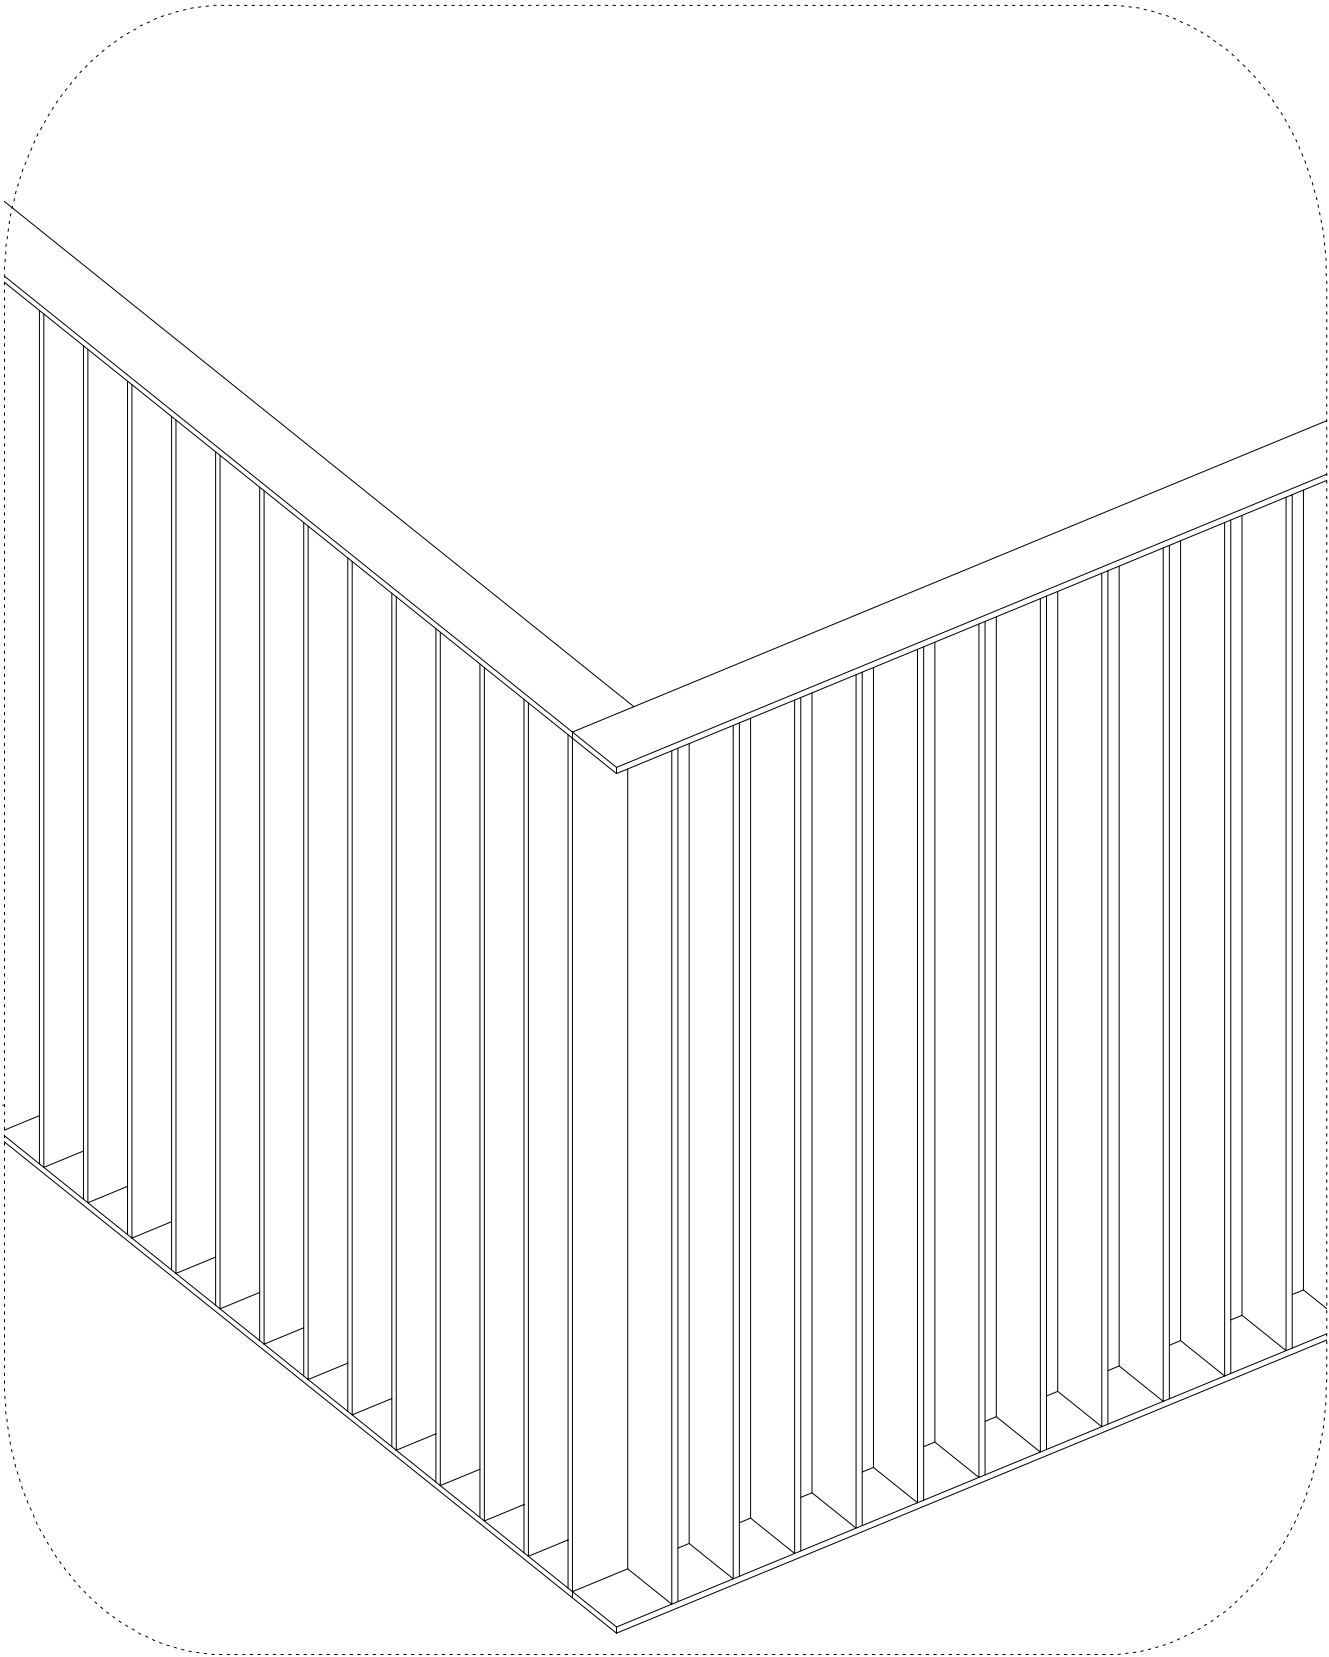

Approved Balustrade 1.20

project name:
47 Arkwright Road

drawing name:
Approved Balustrade

project number: dwg no: revision:
PMA181 GA06 -

postcode:
NW3 6BJ

drawn by: chkd:
WL PM

date:
Sep 2016

issue:
Planning

scale:
0 50 100 150 MM

drawing note:
Planning

revision notes:						revision:
rev:	by:	chkd:	appd:	ai no:	date:	first issue drawing using PMA survey data as per dimension note
/	KH	PM	/	n/a	28/05/2014	
A	---	---	---	---	-----	-----
B	---	---	---	---	-----	-----
Paul McAnearny Architects Ltd are
designers registered as an RIBA
Chartered Practice

copyright:

The design and drawings
remain the property of
Paul McAnearny Architects
Ltd. The client for this
project will be licensed to
use this design and
documents on this site
only upon full payment of
architectural fees. This
license is
non-transferable. The
design and drawings shall
not be reproduced,
up-loaded to the internet
or traced without the
permission of Paul
McAnearny Architects Ltd.

dimensions:

This drawing has been prepared from a
survey drawing that was based on rough
survey measurements that were taken
for OUTLINE DESIGN PURPOSES ONLY,
which is NOT likely to be as precise as a
full measured survey. As a result, no
warranty as to be precision of the
dimensions indicated or illustrated can
be given. While this drawing can be used
as a base drawing for construction and
quotation purposes, due to the nature of
the measurements on which it is based,
it is VERY IMPORTANT that all
dimensions are checked carefully before
any work commences or any materials
are ordered. If any discrepancies are
noticed between this drawing and any
other contract document, then please
contact Paul McAnearny Architects Ltd
immediately.

6 Flitcroft Street
London WC2H 8DJ
T +44 20 72 400 500
F +44 20 72 406 808
info@paulmcaneary.com
www.paulmcaneary.com

Paul McAnearny
Architects Ltd