




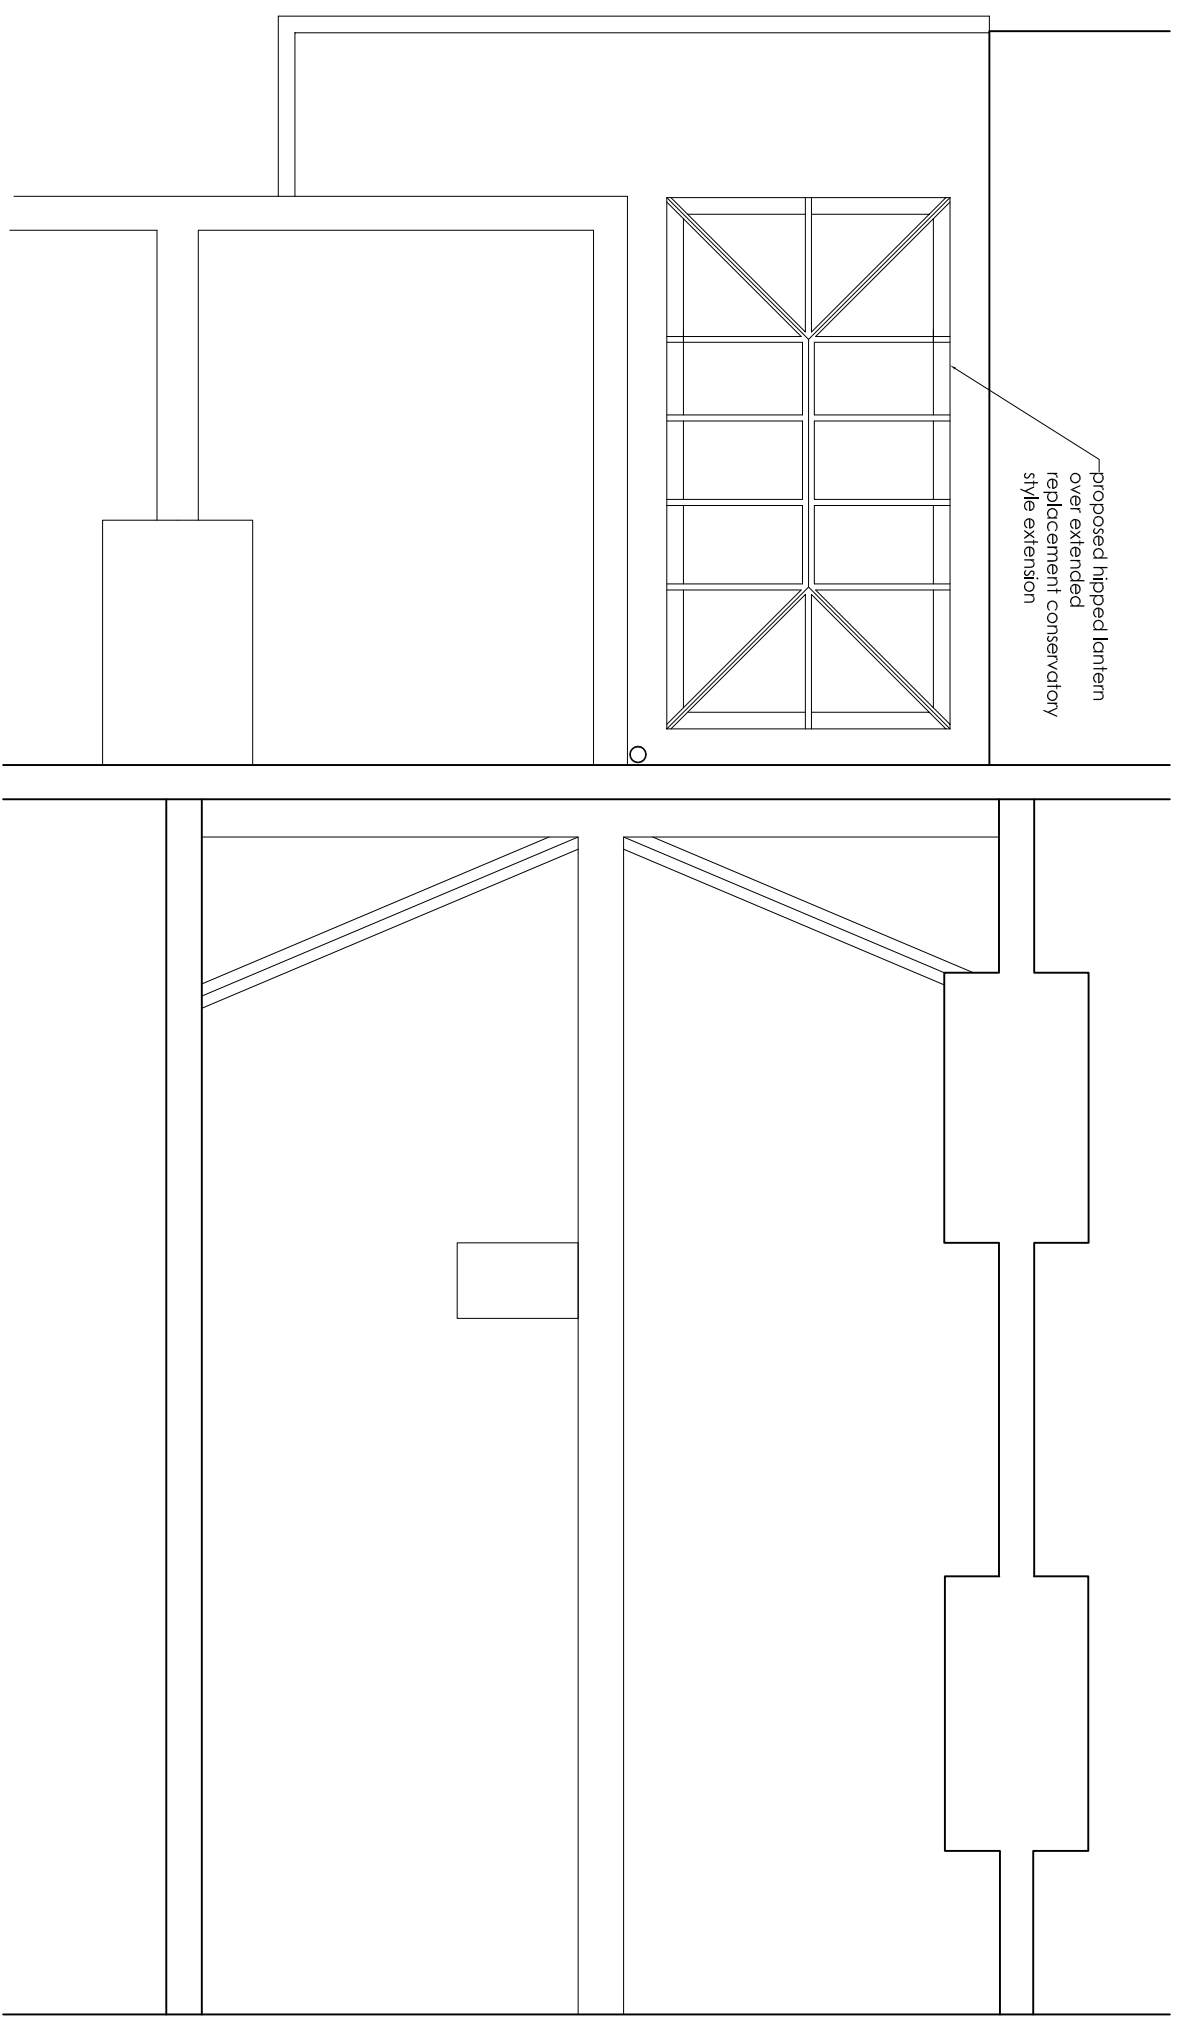

ROOF PLAN

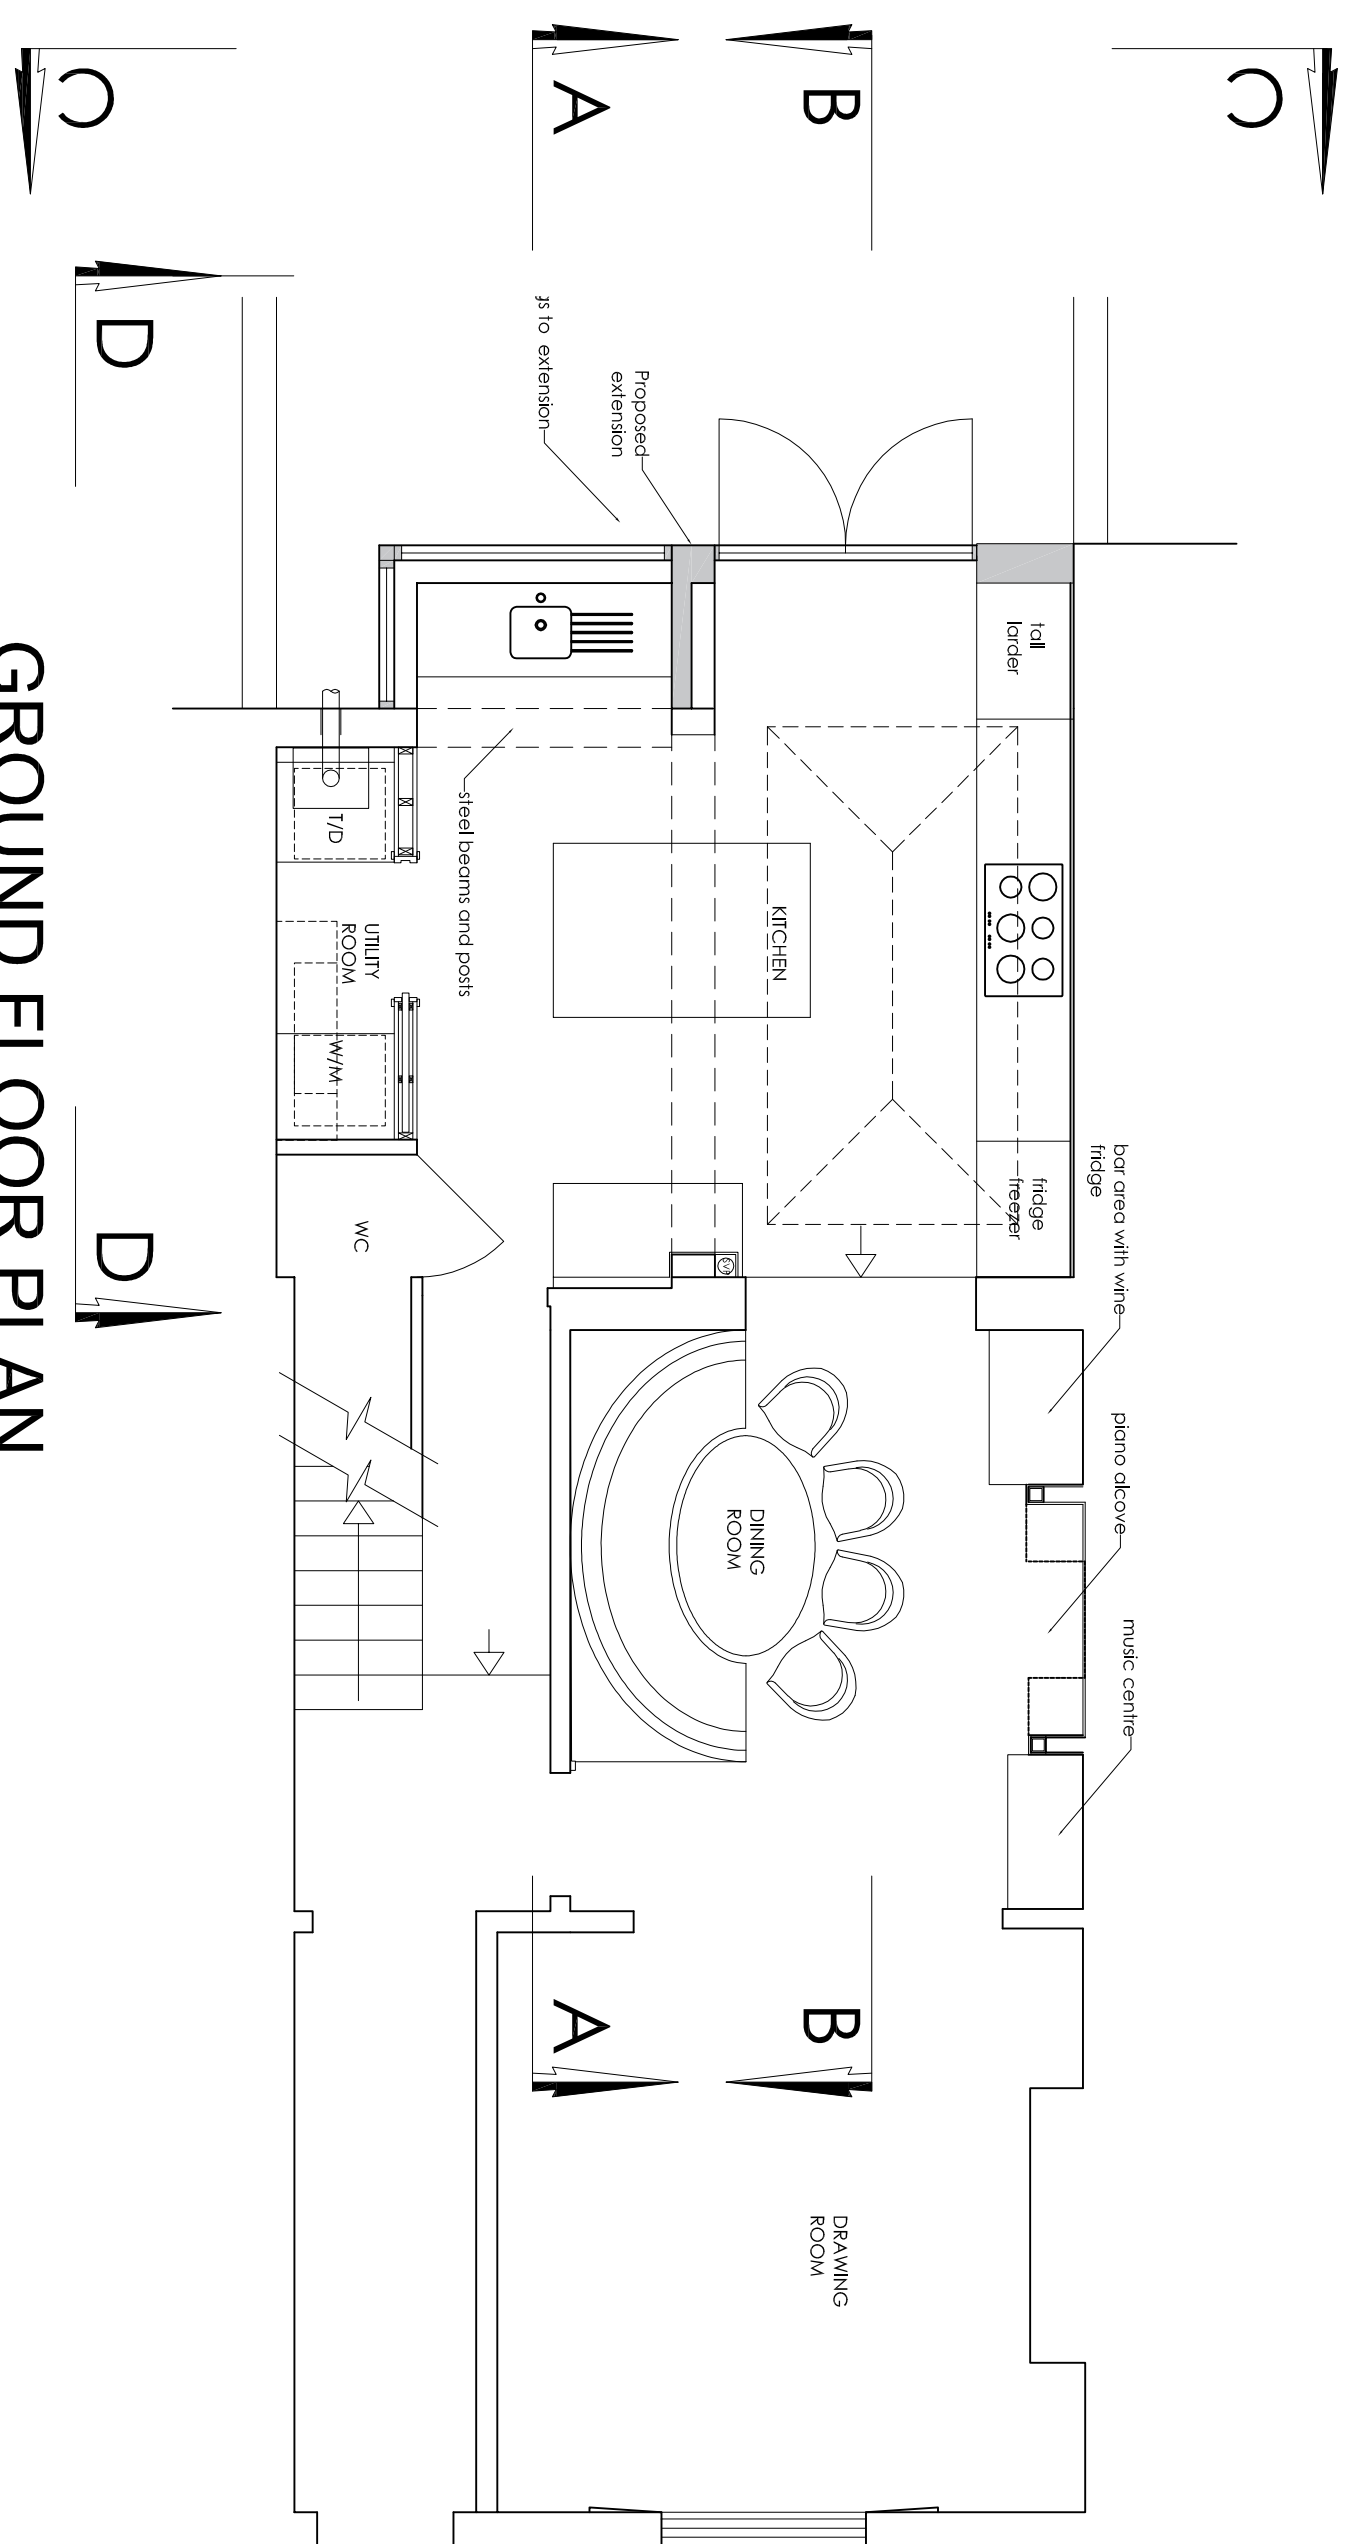

GROUND FLOOR PLAN

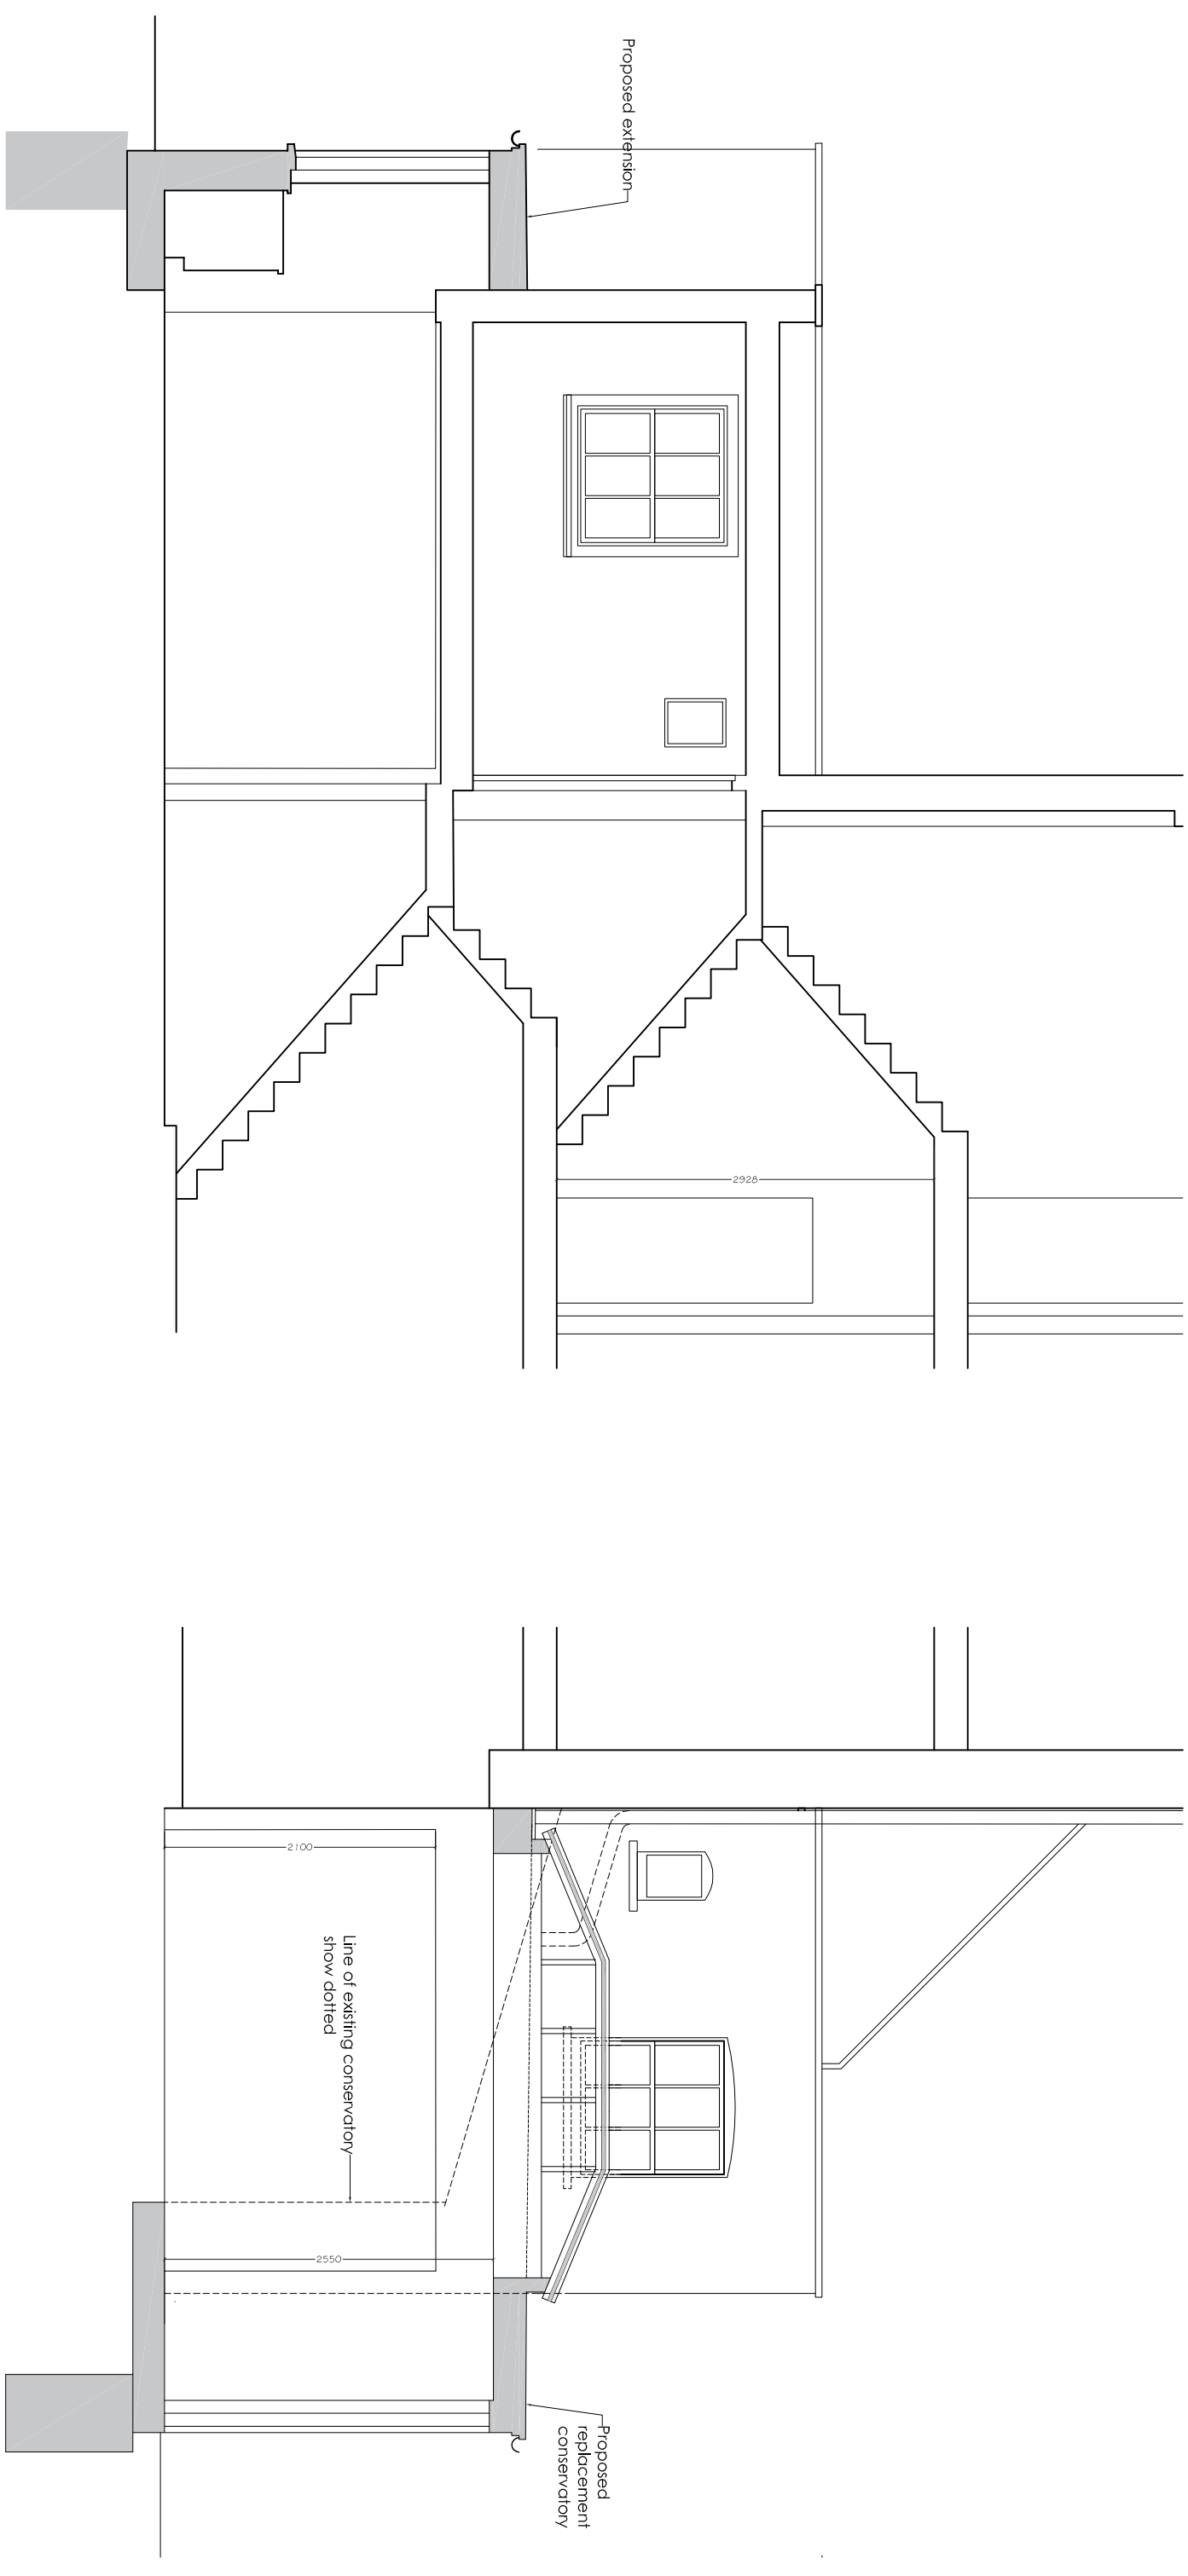

SECTION AA

SECTION BB



SECTION CC: rear elevation

SECTION DD

Proposed Materials:
London Stock Brick with flush pointing to match existing.
Dark grey slim profile 'Crittall type' metal double glazed windows and doors.
Lead grey hippped glazed lantern with Lead grey gutters/flat roof to perimeter. Black cast iron effect rainwater goods

Scale Bar 1:50		Rev A: 1,5,12,16: Lintern length reduced by 600mm and lowered by 100mm, and whole roof lowered by 100mm	
PLANNING			
SCHD Architecture & Design 40 Manor Road, Walthamstow, E17 5RZ tel: 020 8531 2571 mobile: 07 400 446545 website: www.schd.co.uk email: simon@schd.co.uk		Job	Date
PROPOSED PLANS SECTIONS AND ELEVATIONS		17 St. PAULS CRESCENT Downing tile	17 DEC 2016
Scale of A1 1:50		Drawing number 1603.P102	A