



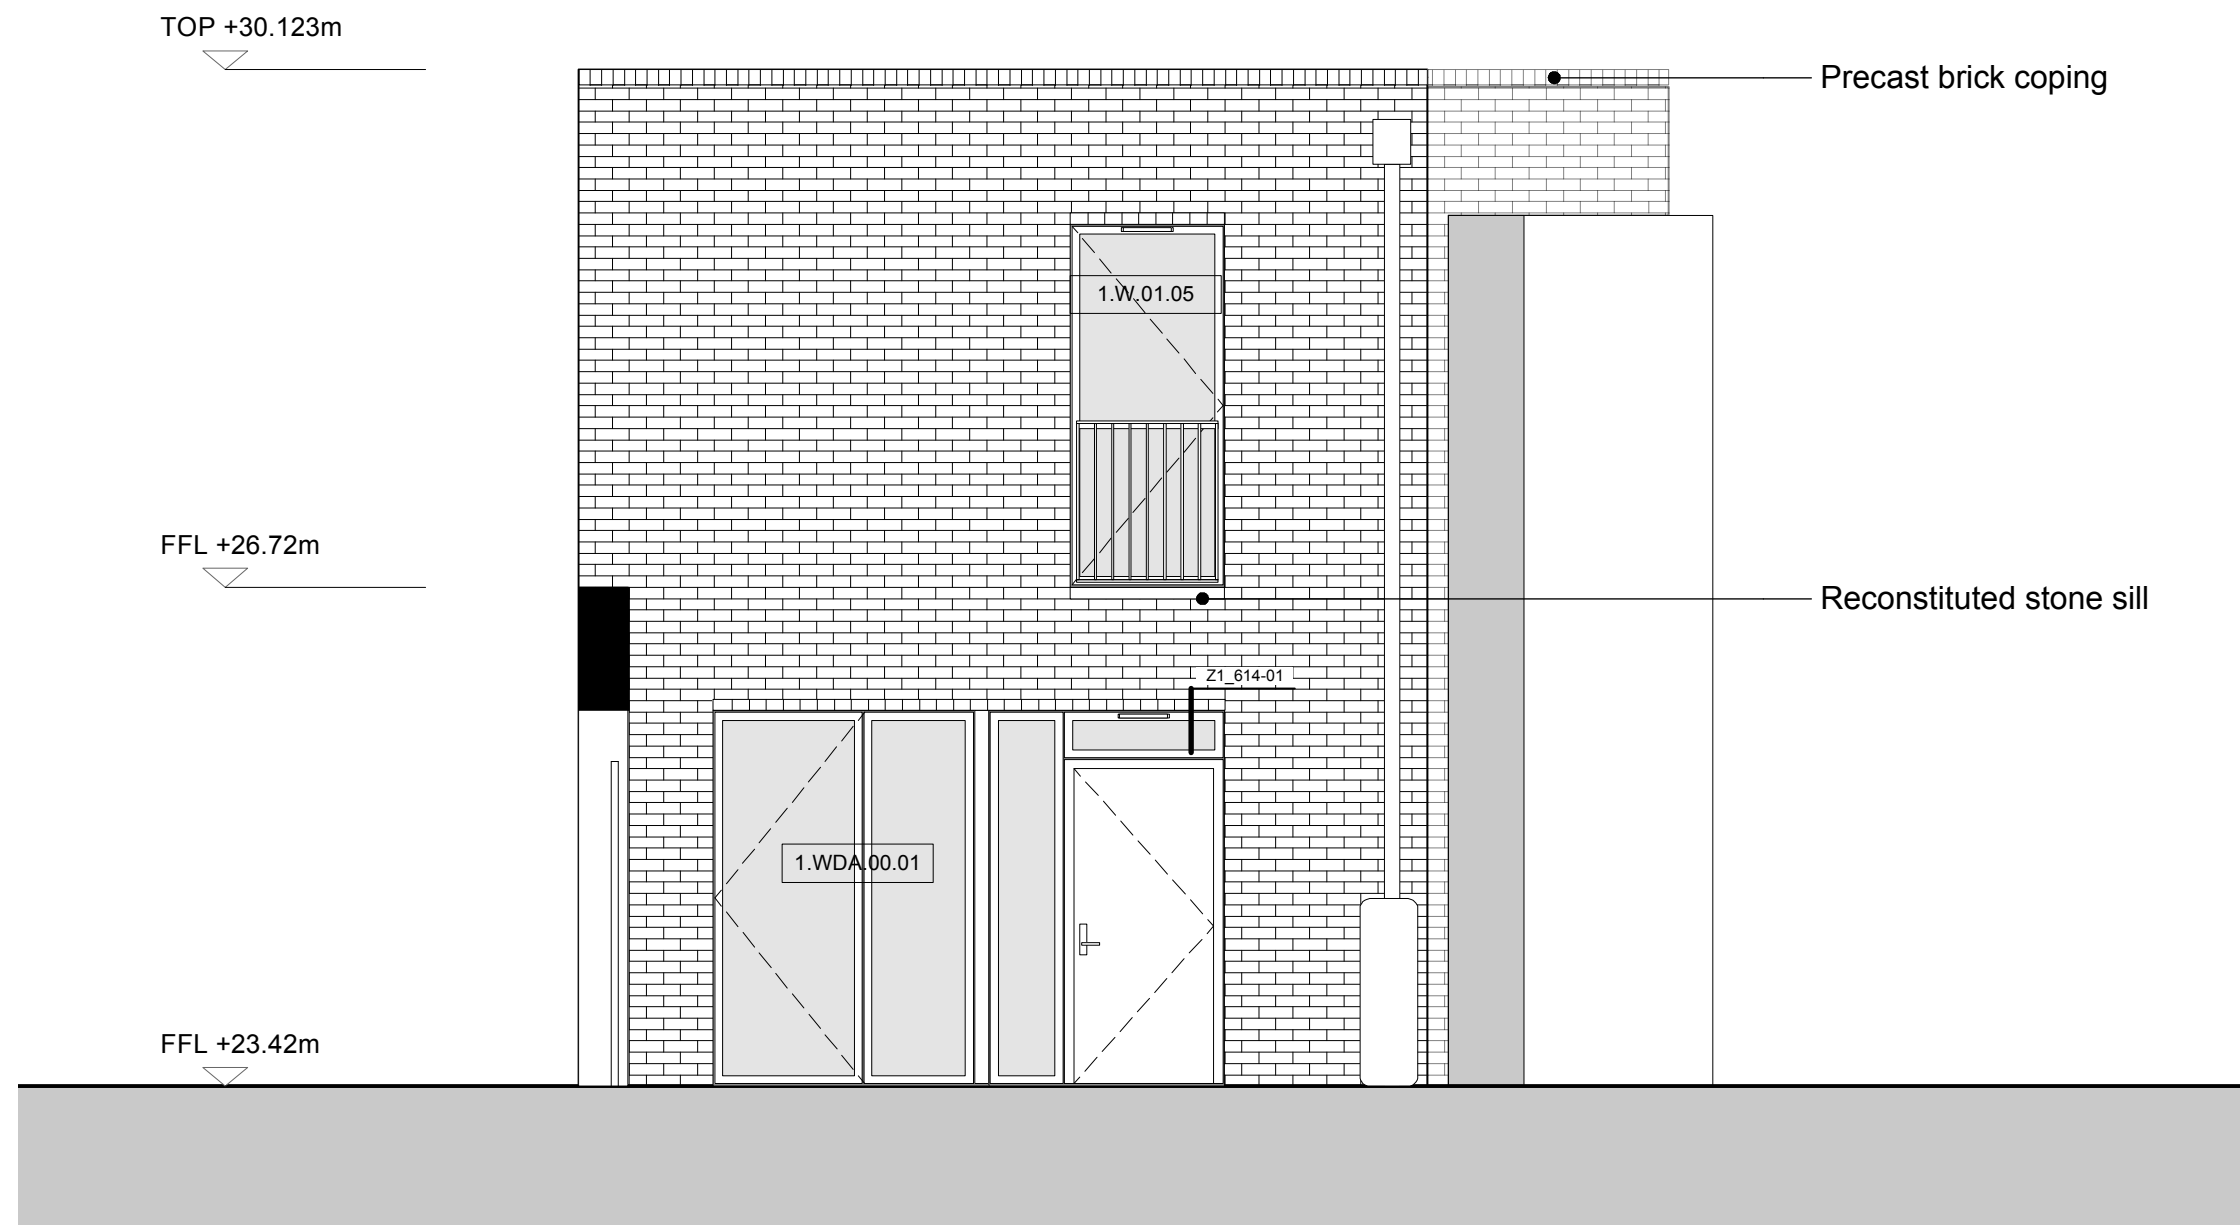


01 - Side elevation (east)

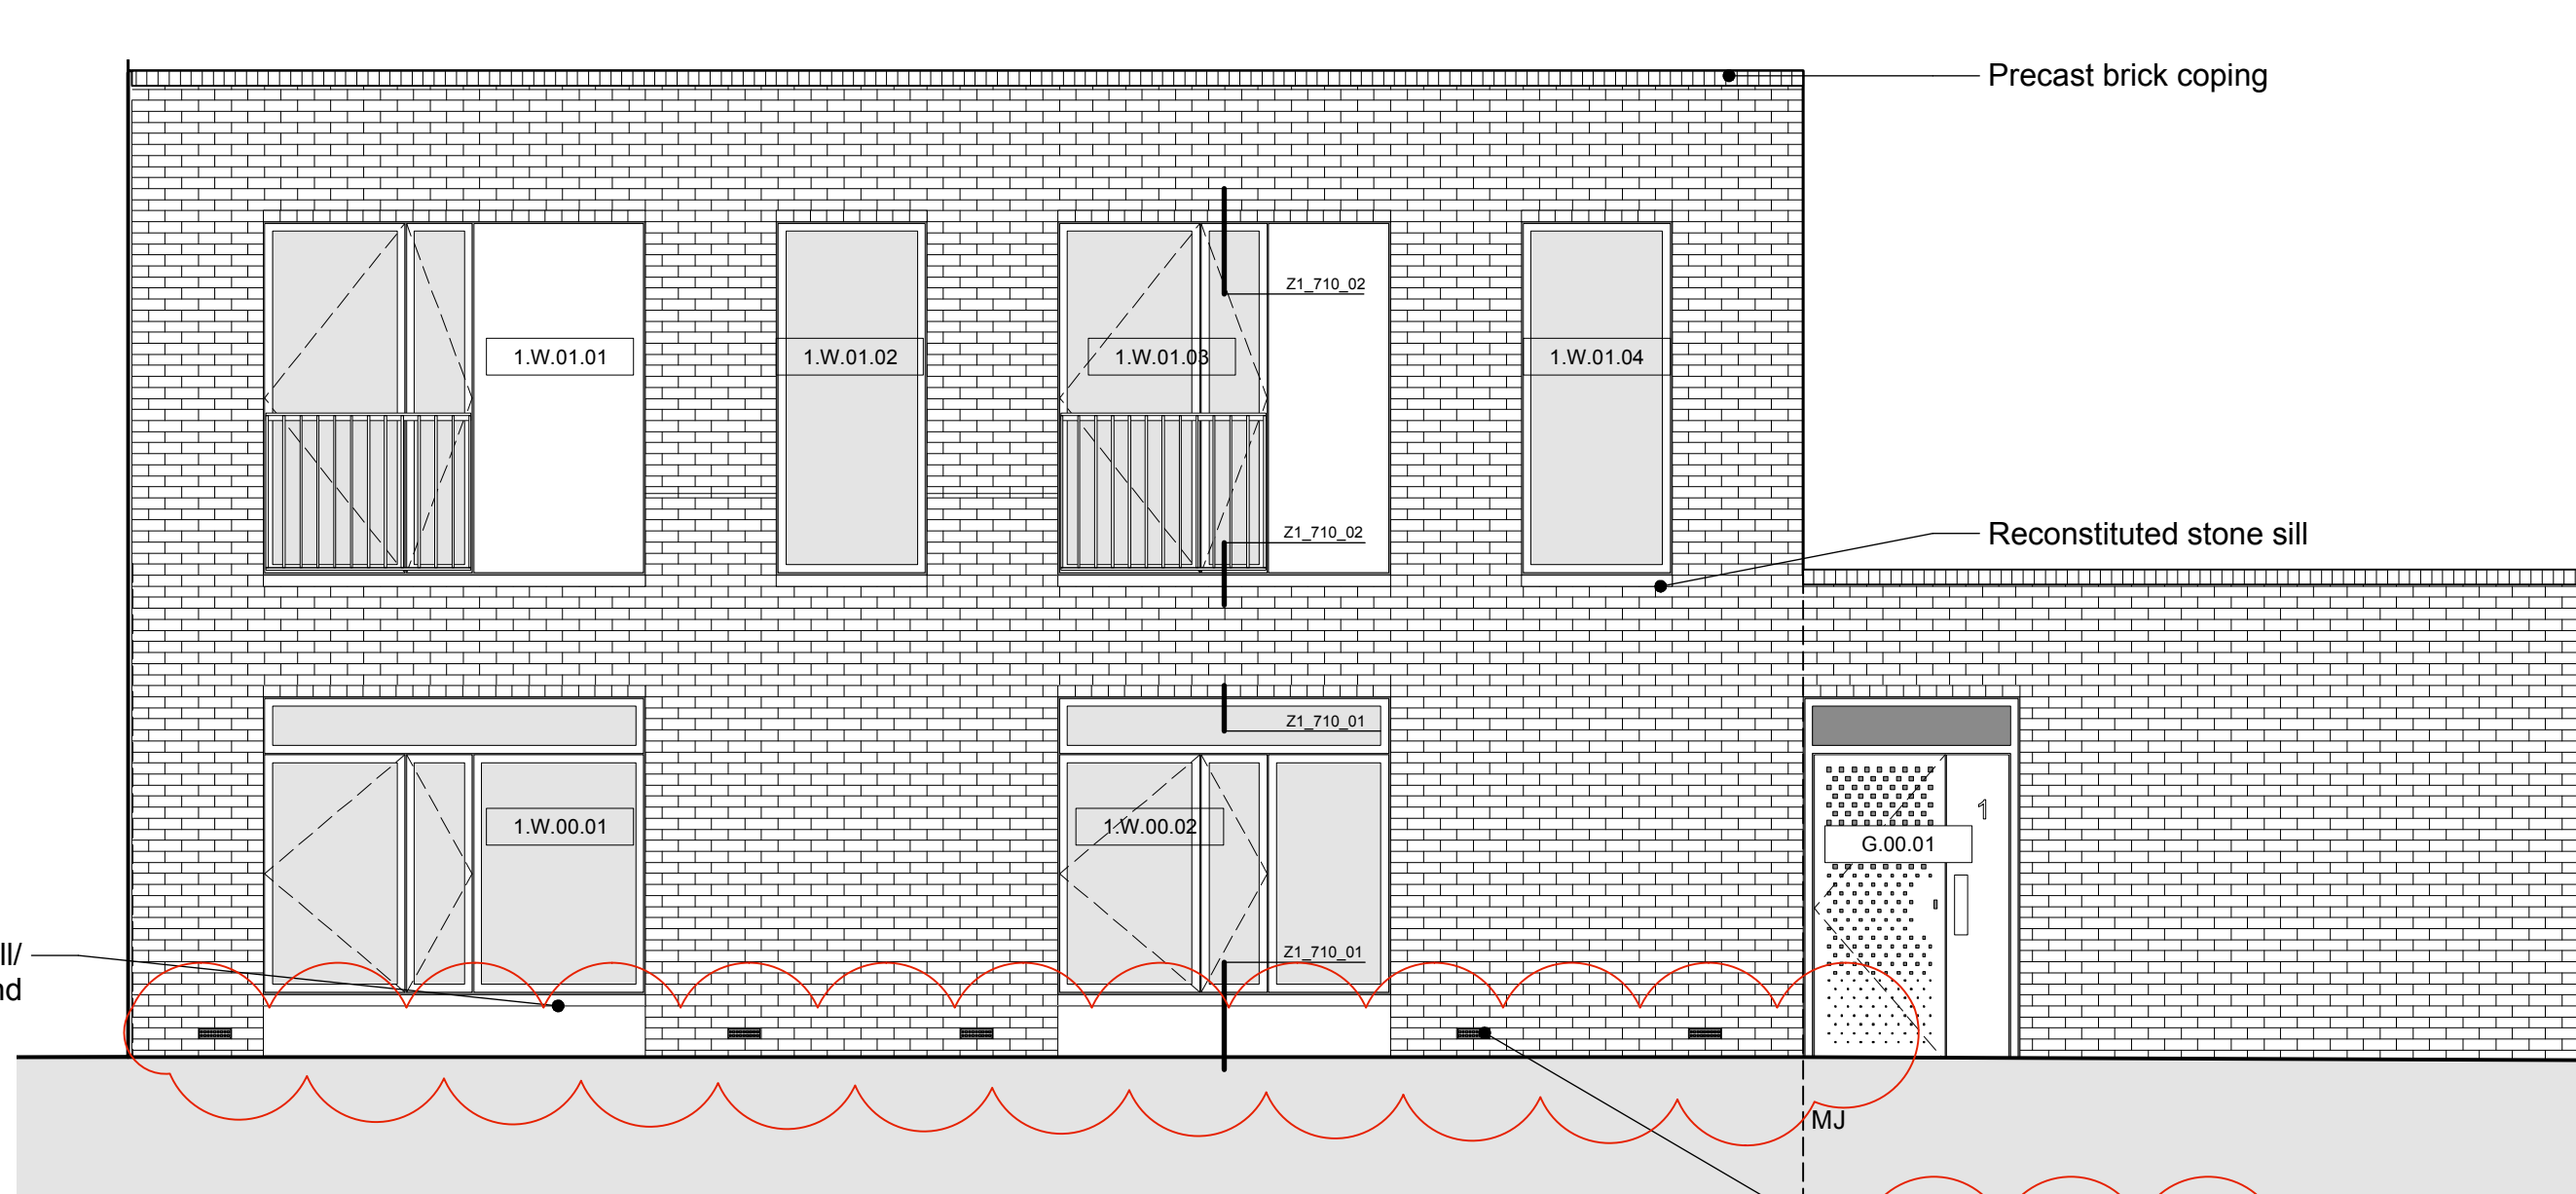


02 - Front elevation (south)

Waterjet cut Floren Vega airbricks at min 25% ventilable area. F30-160A

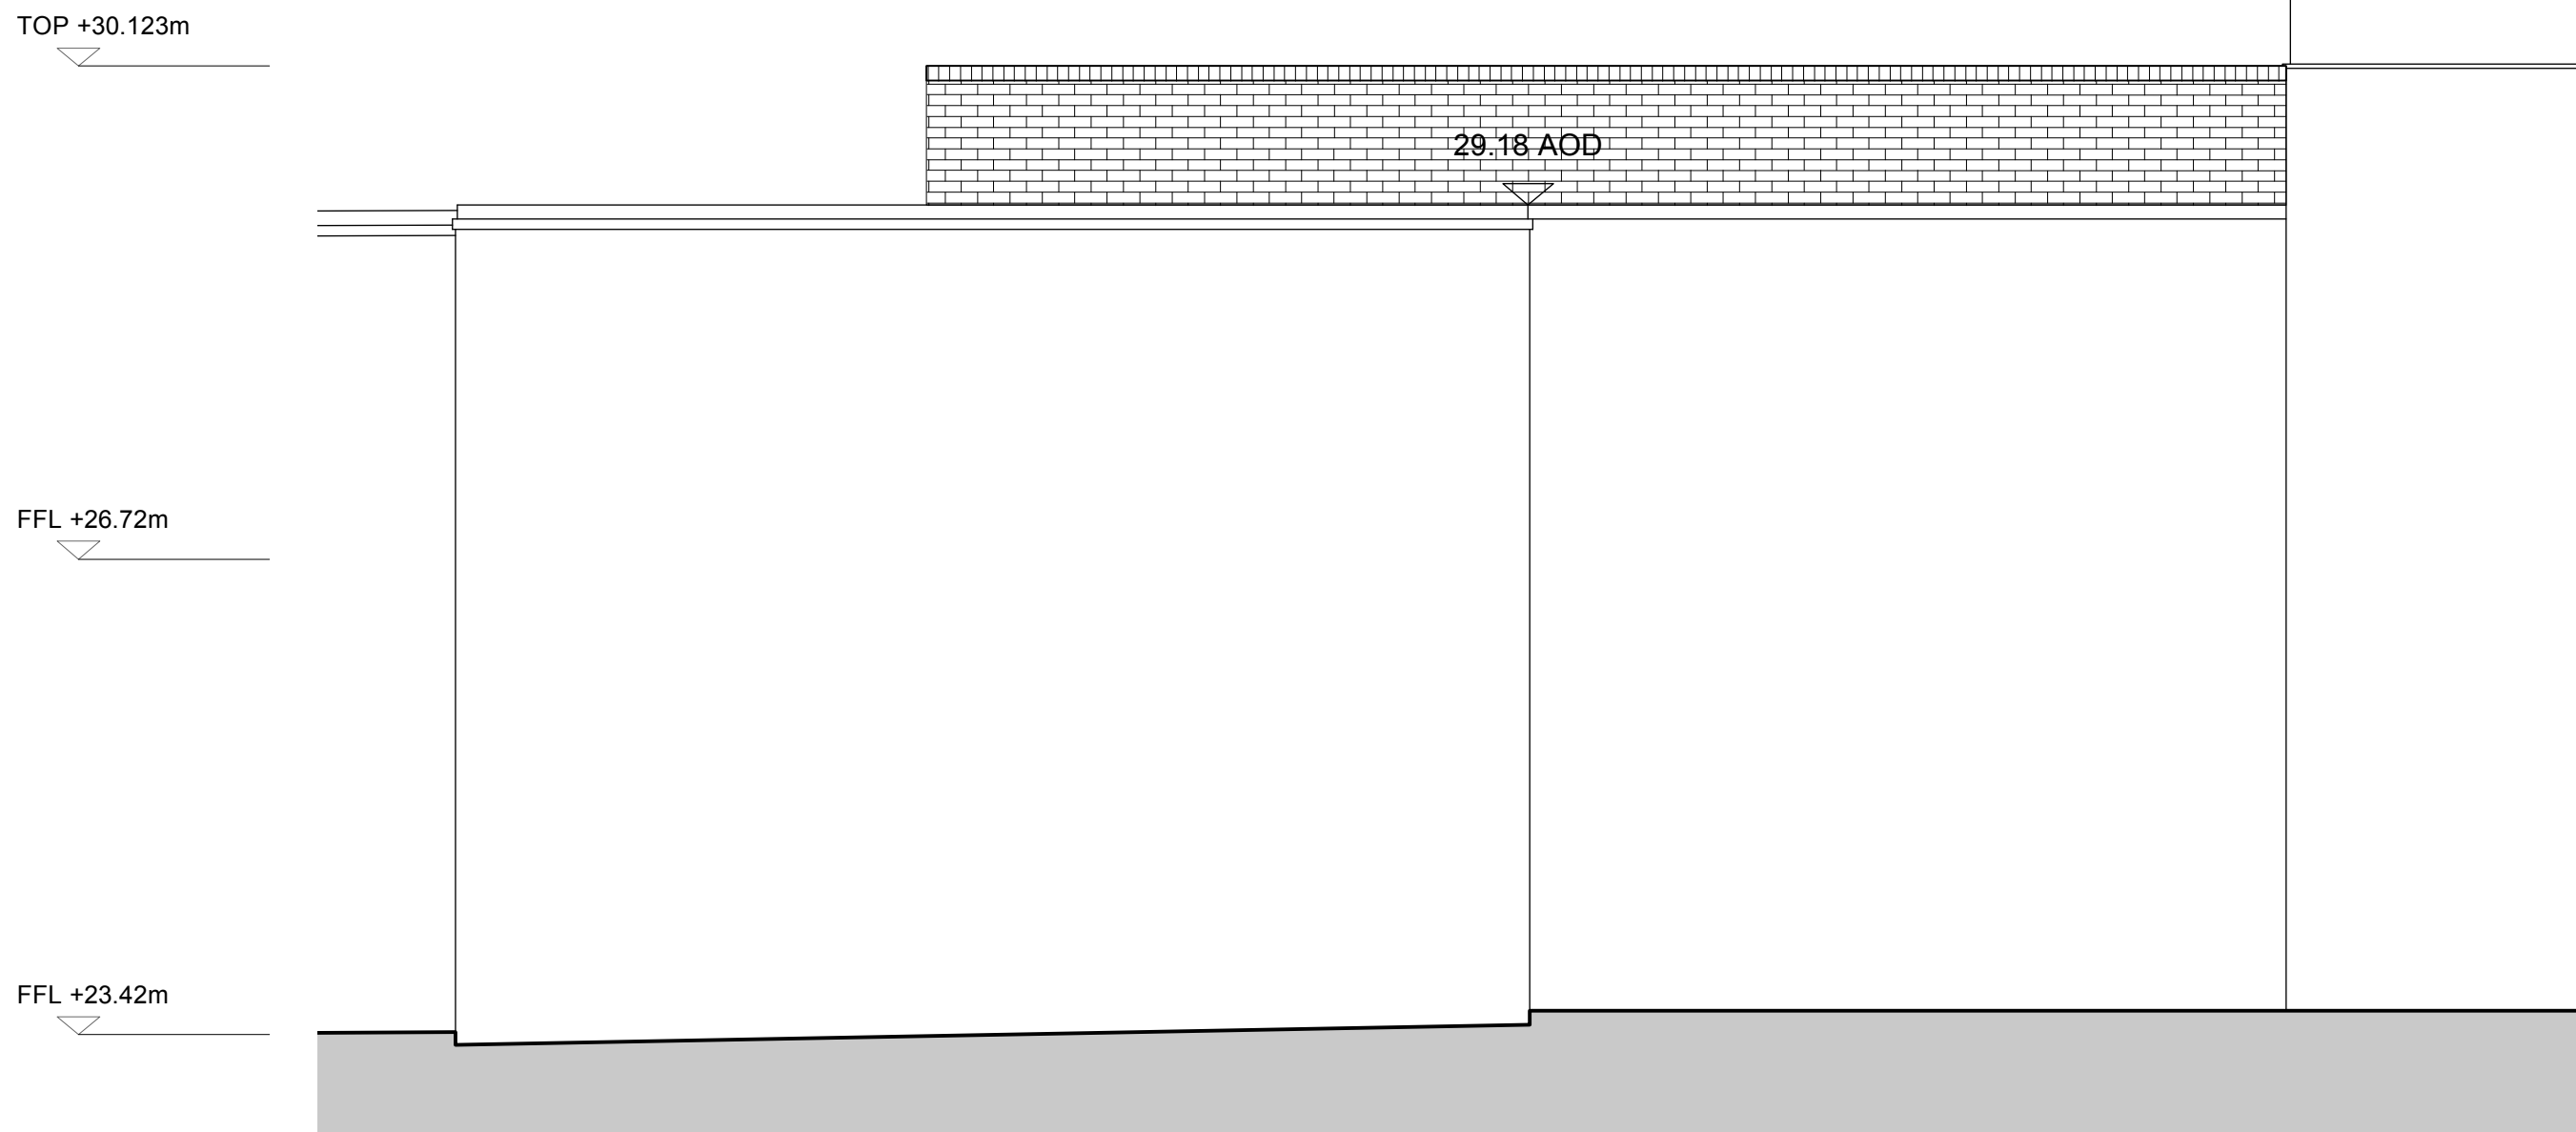

03 - Rear elevation (north)

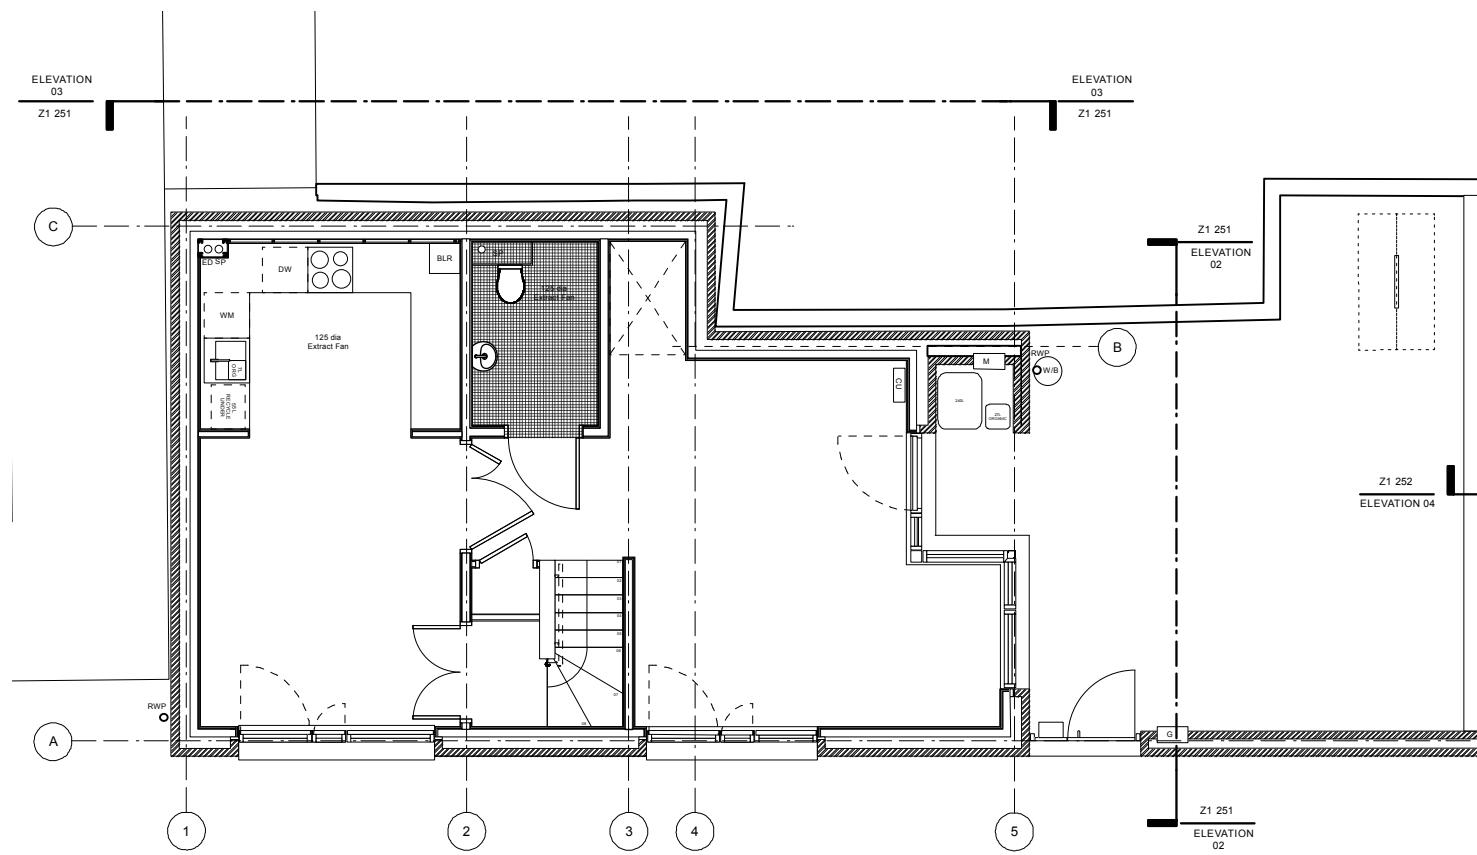

Key Plan Mews Houses 1.A.1
Scale: 1:100



Notes:

- 100mm Concrete blockwork to Structural Engineers DWGs/Specification
- Structural timber joists to Structural Engineers DWGs/Specification
- Refer to 1211_Z1_601 & 602 for Airbrick calculations

0m 0.5m 2.5m

REVISION	DATE	AMENDMENT
E	19.05.16	PRIMARY FACADE AIRBRICK LOCATIONS UPDATED. NOTES UPDATED.
D	07.01.16	PACKAGE 3&4 CONSTRUCTION ISSUE
C	18.12.15	ISSUED FOR PLANNING CONDITION DISCHARGE
B	03.12.15	PACKAGE 3 ISSUE FOLLOWING CLIENT COMMENTS AND DEVELOPMENT
A	27.11.15	PACKAGE 4 TENDER ISSUE
/	30.10.15	PACKAGE 3 TENDER ISSUE

DO NOT SCALE FROM THIS DRAWING
ALL DIMENSIONS TO BE CHECKED ON SITE BY THE CONTRACTOR
AND SUCH DIMENSIONS TO BE HIS RESPONSIBILITY
REPORT ALL DRAWING ERRORS AND OMISSIONS TO THE ARCHITECT
ALL DIMENSIONS IN MILLIMETERS UNLESS NOTED OTHERWISE
IF IN DOUBT ASK CONTRACT ADMINISTRATOR

mae
mae LLP
1 Naorog Street, London, WC1X 0GB
Telephone 020 7704 6060
www.mae-lp.co.uk.com

job title
TYBALDS CLOSE ESTATE

drawing title
MEWS HOUSE UNIT 1.A.1 ELEVATIONS

status	CONSTRUCTION	drawing no	revision
scale	1:50	Z1_251	E
job no	1211		