




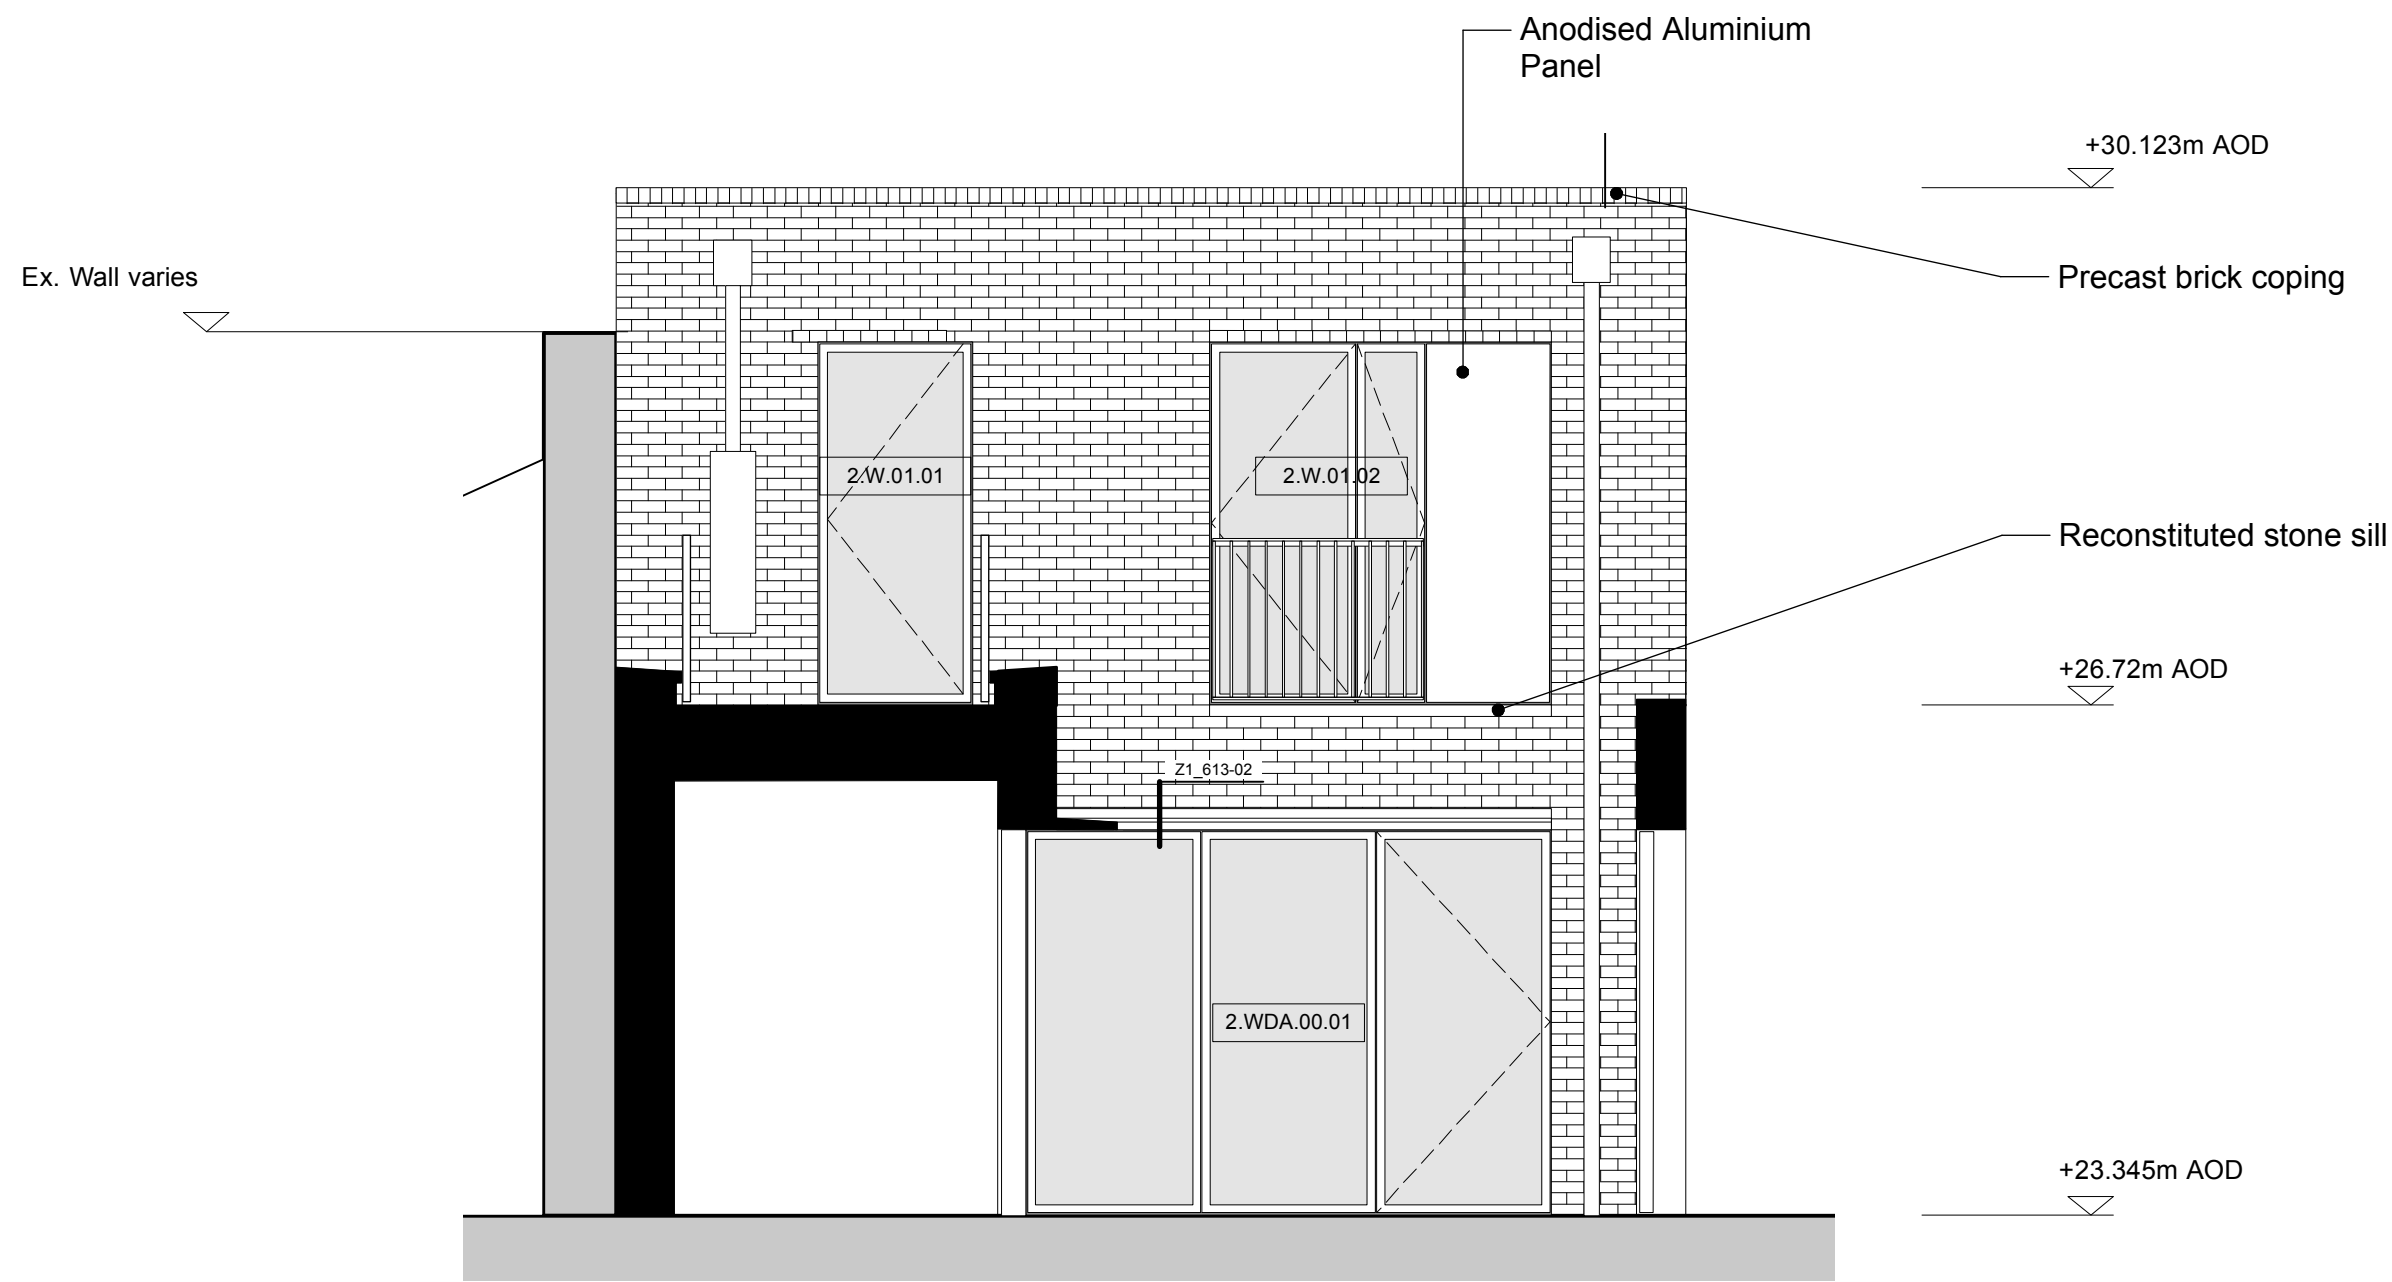


01 - Side elevation (west)

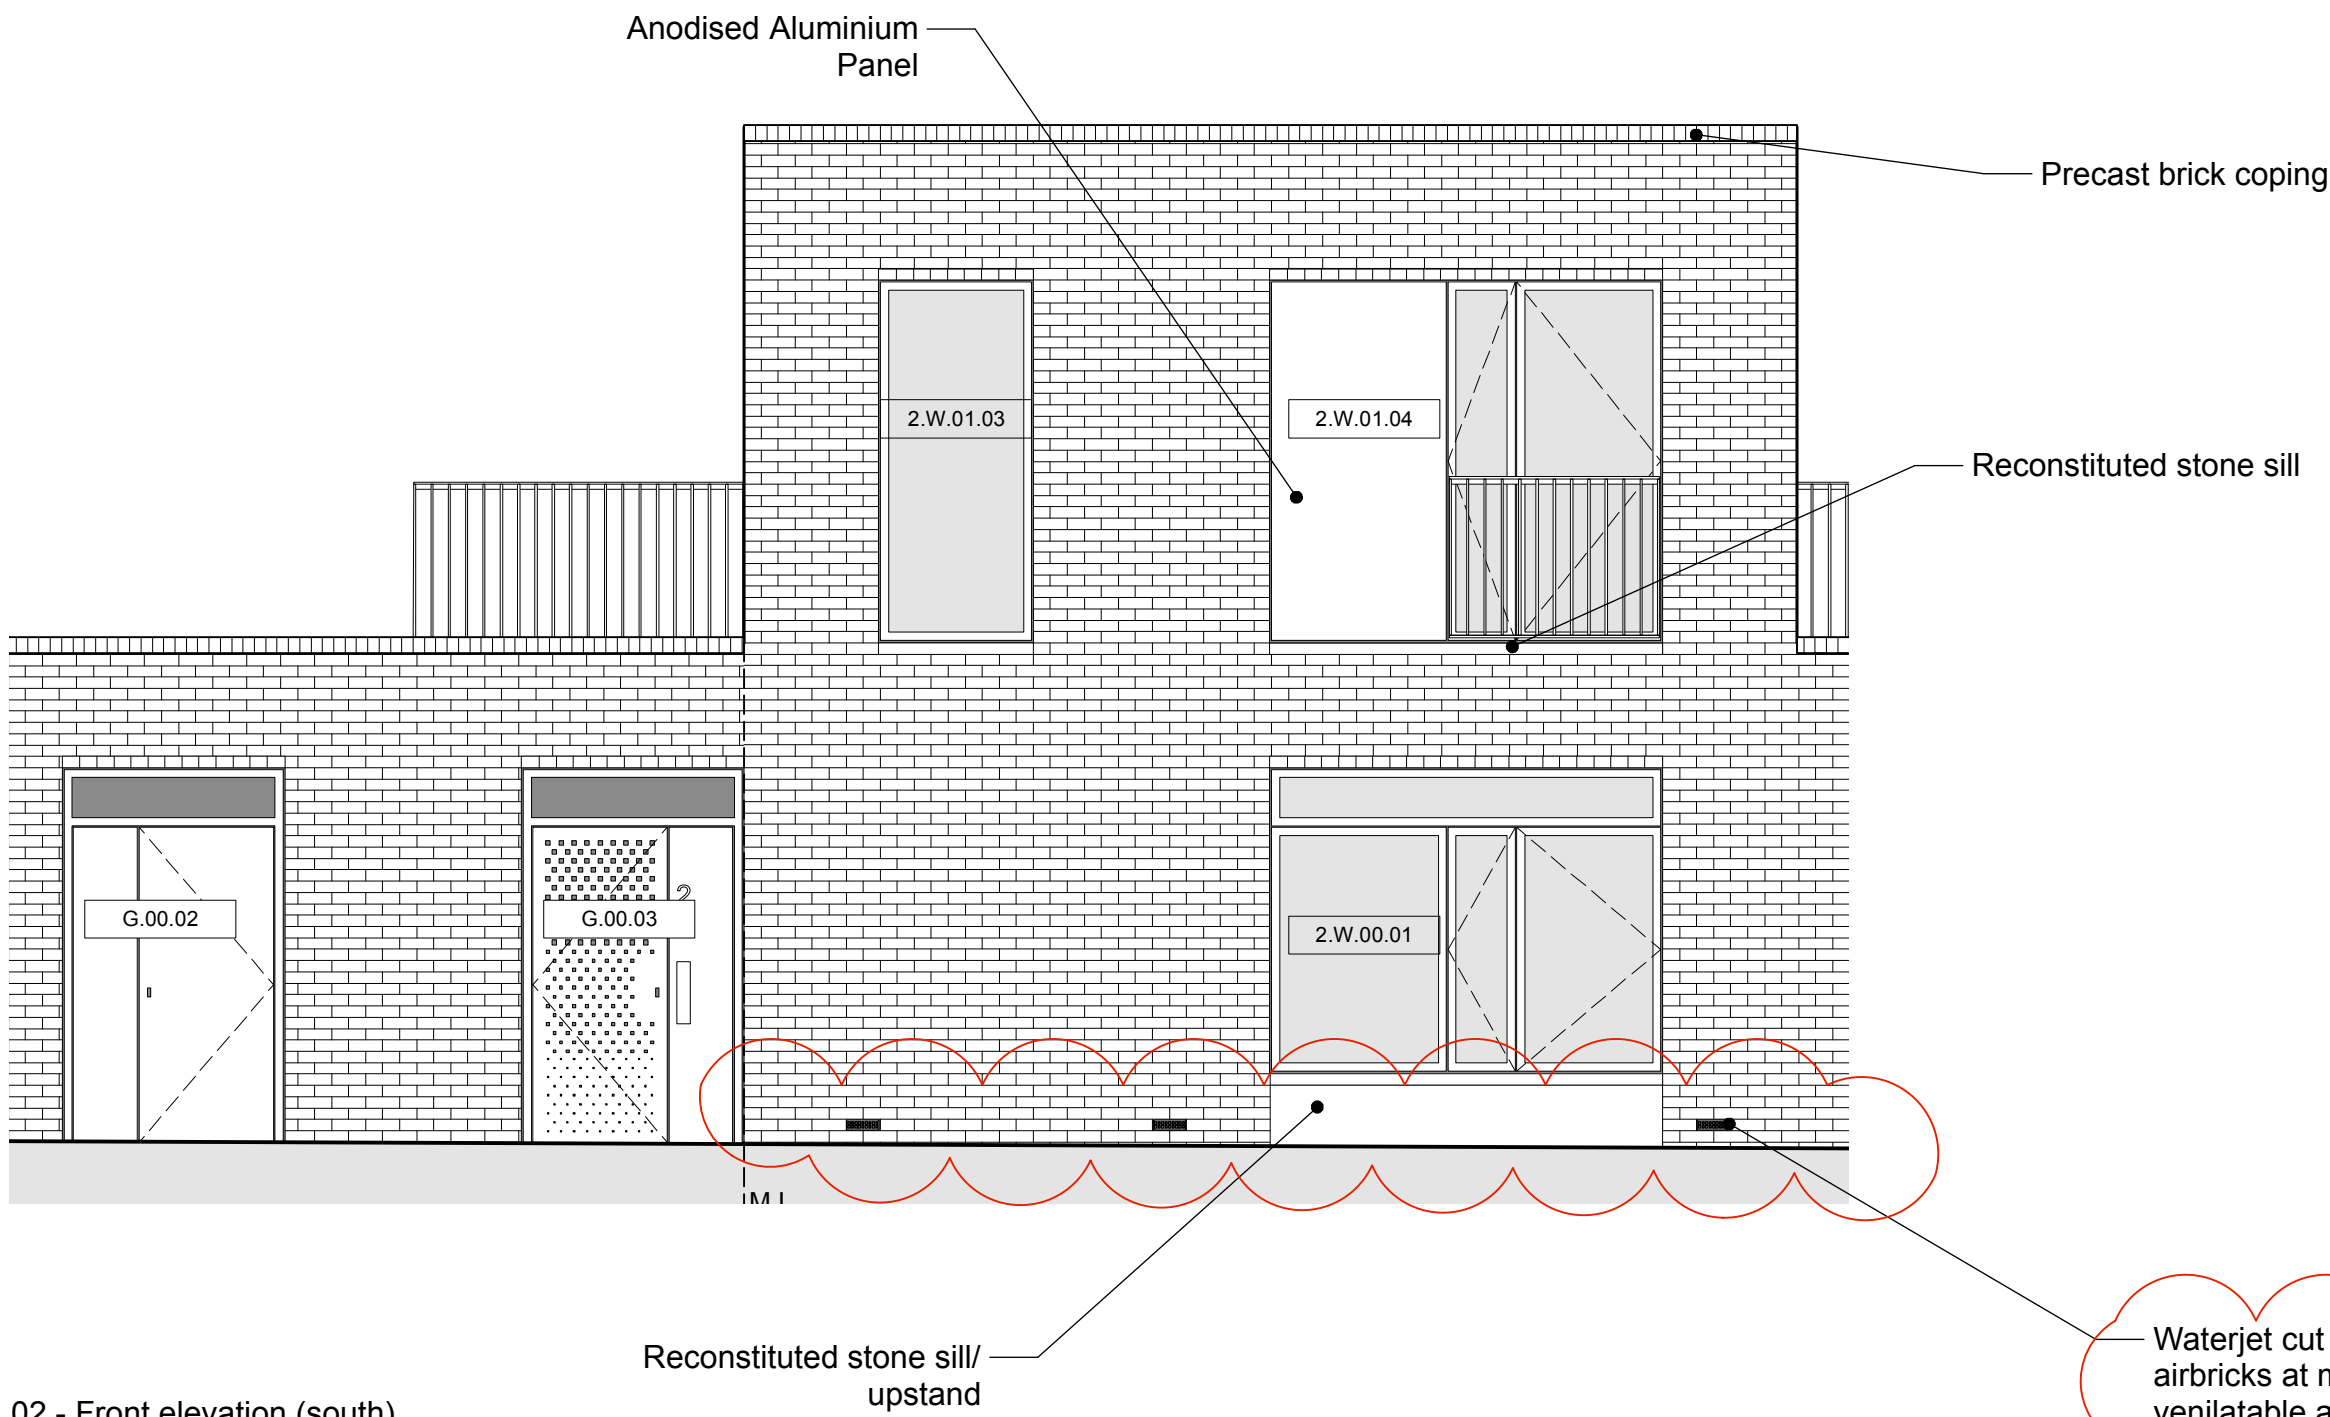


02 - Front elevation (south)

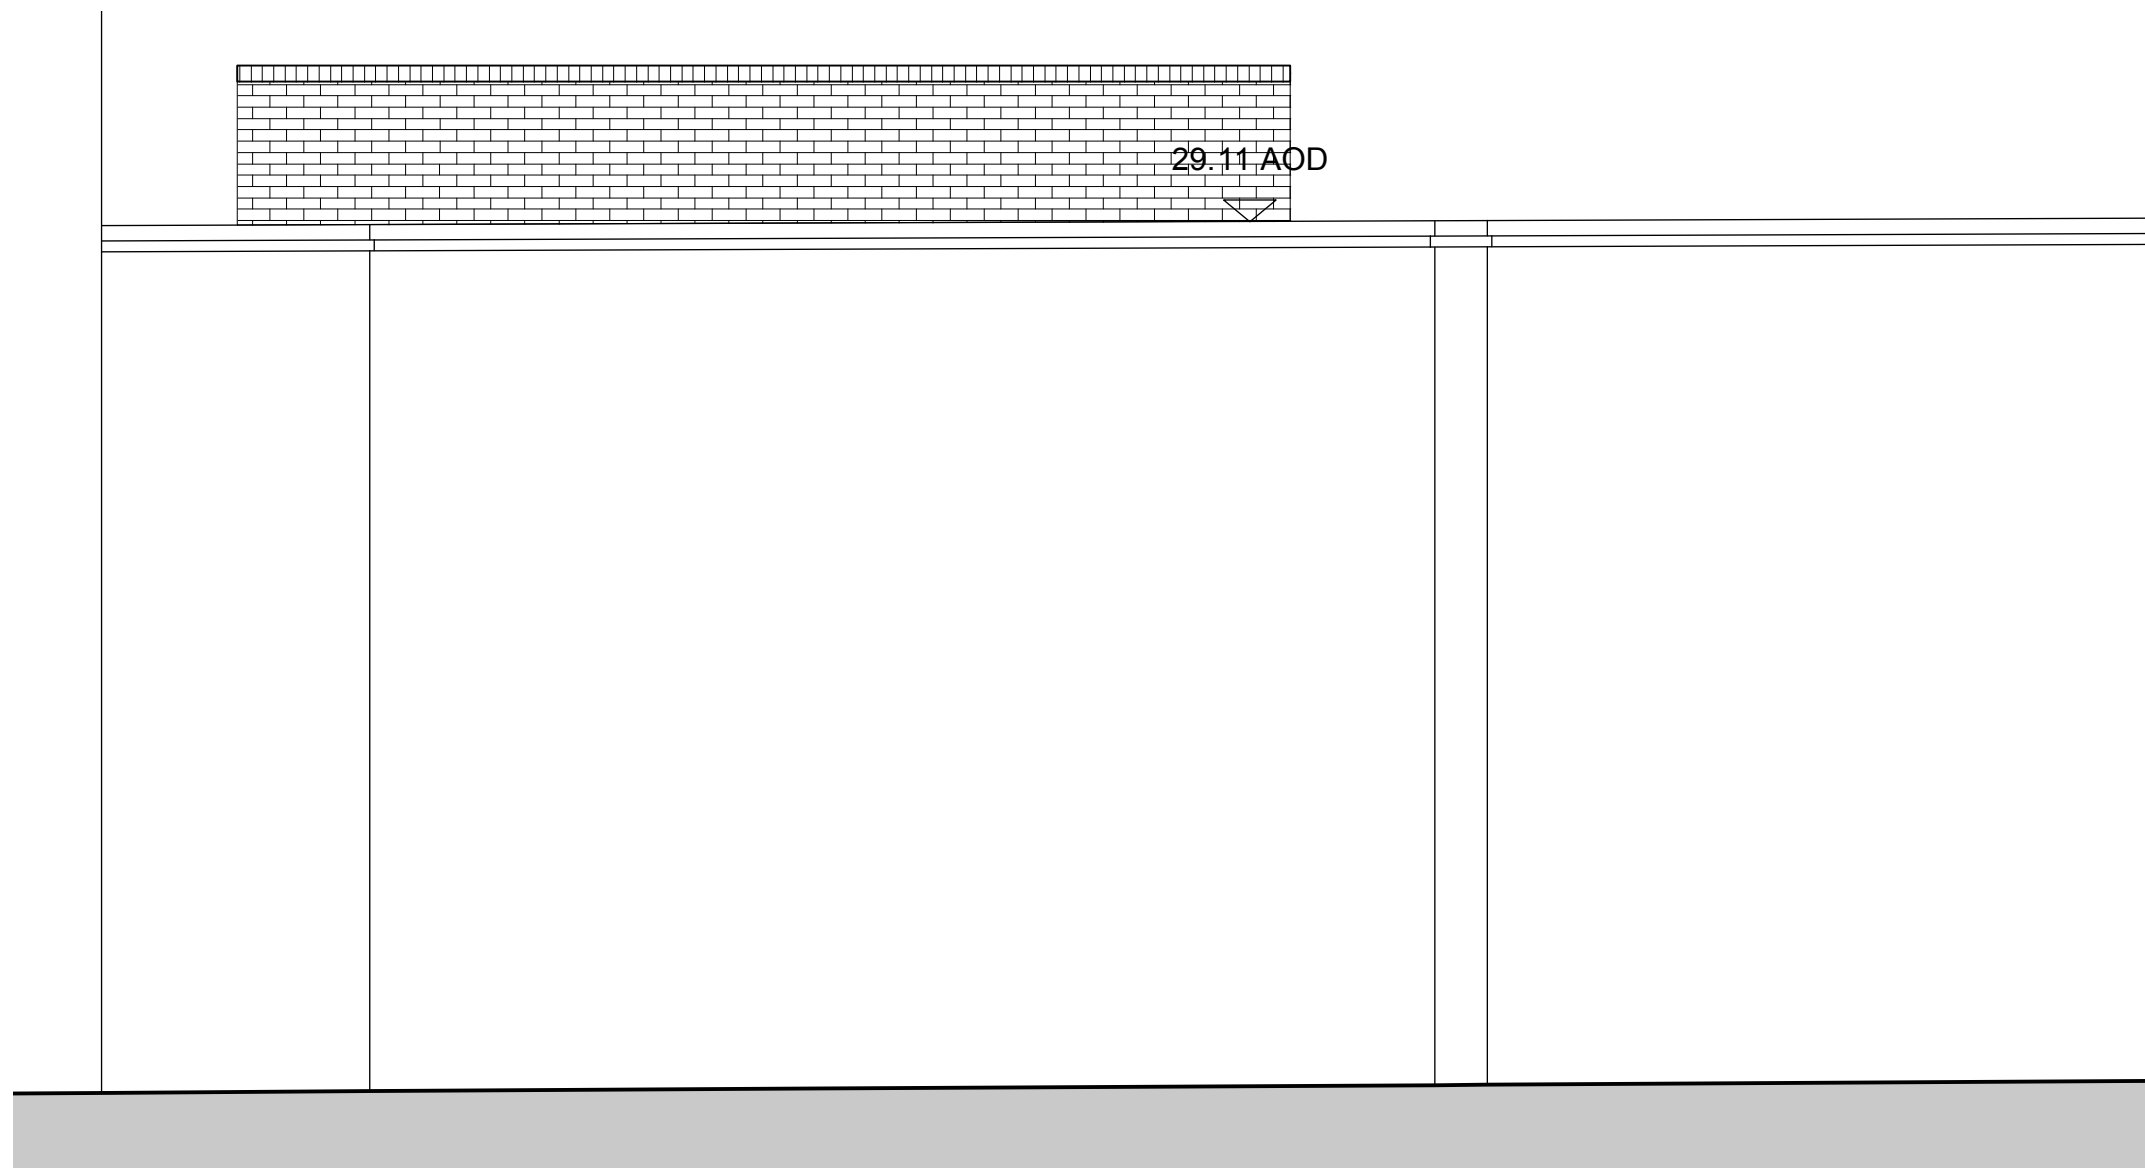

03 - Rear Elevation (north)

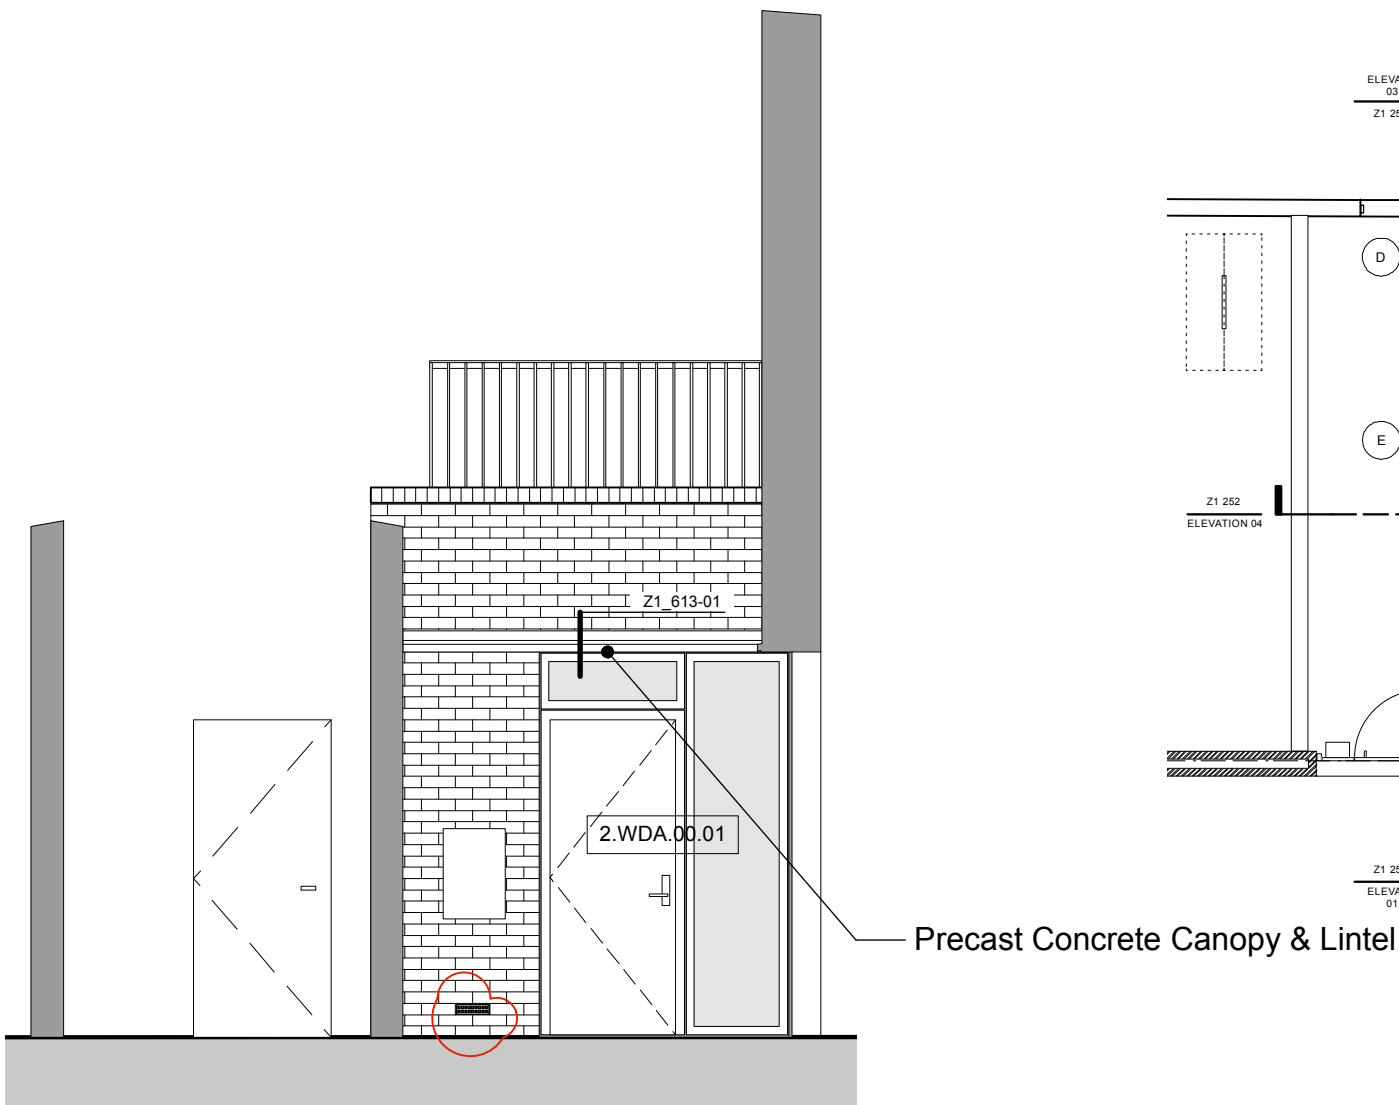

04 - Entrance Elevation (south)

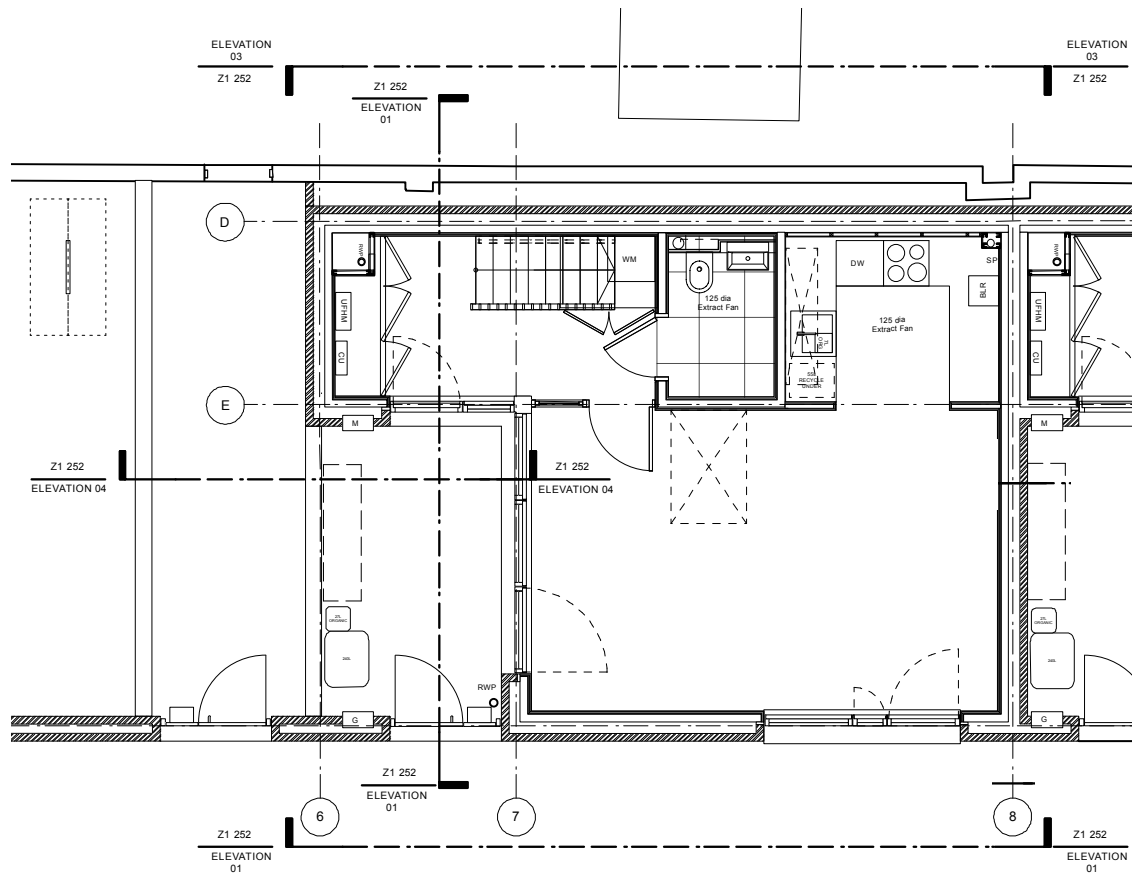

Key Plan Mews House 1.A.2
Scale 1:100

- Notes:
- 100mm Concrete blockwork to Structural Engineers DWGs/Specification
 - Structural timber joists to Structural Engineers DWGs/Specification
 - Refer to 1211_Z1_601 & 602 for Airbrick calculations

0m 0.5m 2.5m

E	19.05.16	PRIMARY FACADE AIRBRICK LOCATIONS
D	07.01.16	UPDATED. NOTES UPDATED.
C	18.12.15	PACKAGE 3&4 CONSTRUCTION ISSUE
B	03.12.15	ISSUED FOR PLANNING CONDITION
A	27.11.15	DISCHARGE
/	30.10.15	PACKAGE 3 ISSUE FOLLOWING CLIENT
		COMMENTS AND DEVELOPMENT
		PACKAGE 4 TENDER ISSUE
		PACKAGE 3 TENDER ISSUE

DO NOT SCALE FROM THIS DRAWING
ALL DIMENSIONS TO BE CHECKED ON SITE BY THE CONTRACTOR
AND SUCH DIMENSIONS TO BE HIS RESPONSIBILITY
REPORT ALL DRAWING ERRORS AND OMISSIONS TO THE ARCHITECT
ALL DIMENSIONS IN MILLIMETERS UNLESS NOTED OTHERWISE
IF IN DOUBT ASK CONTRACT ADMINISTRATOR

mae
mae LLP
1 Naoraj Street, London, WC1X 0GB
Telephone 020 7704 6060
www.mae-lp.co.uk.com

job title
TYBALDS CLOSE ESTATE

drawing title
MEWS HOUSE UNIT 1.A.2 ELEVATIONS

status	CONSTRUCTION	drawing no	revision
--------	--------------	------------	----------

scale	1:50	Z1_252	E
job no	1211		