




01 - Side elevation (west)

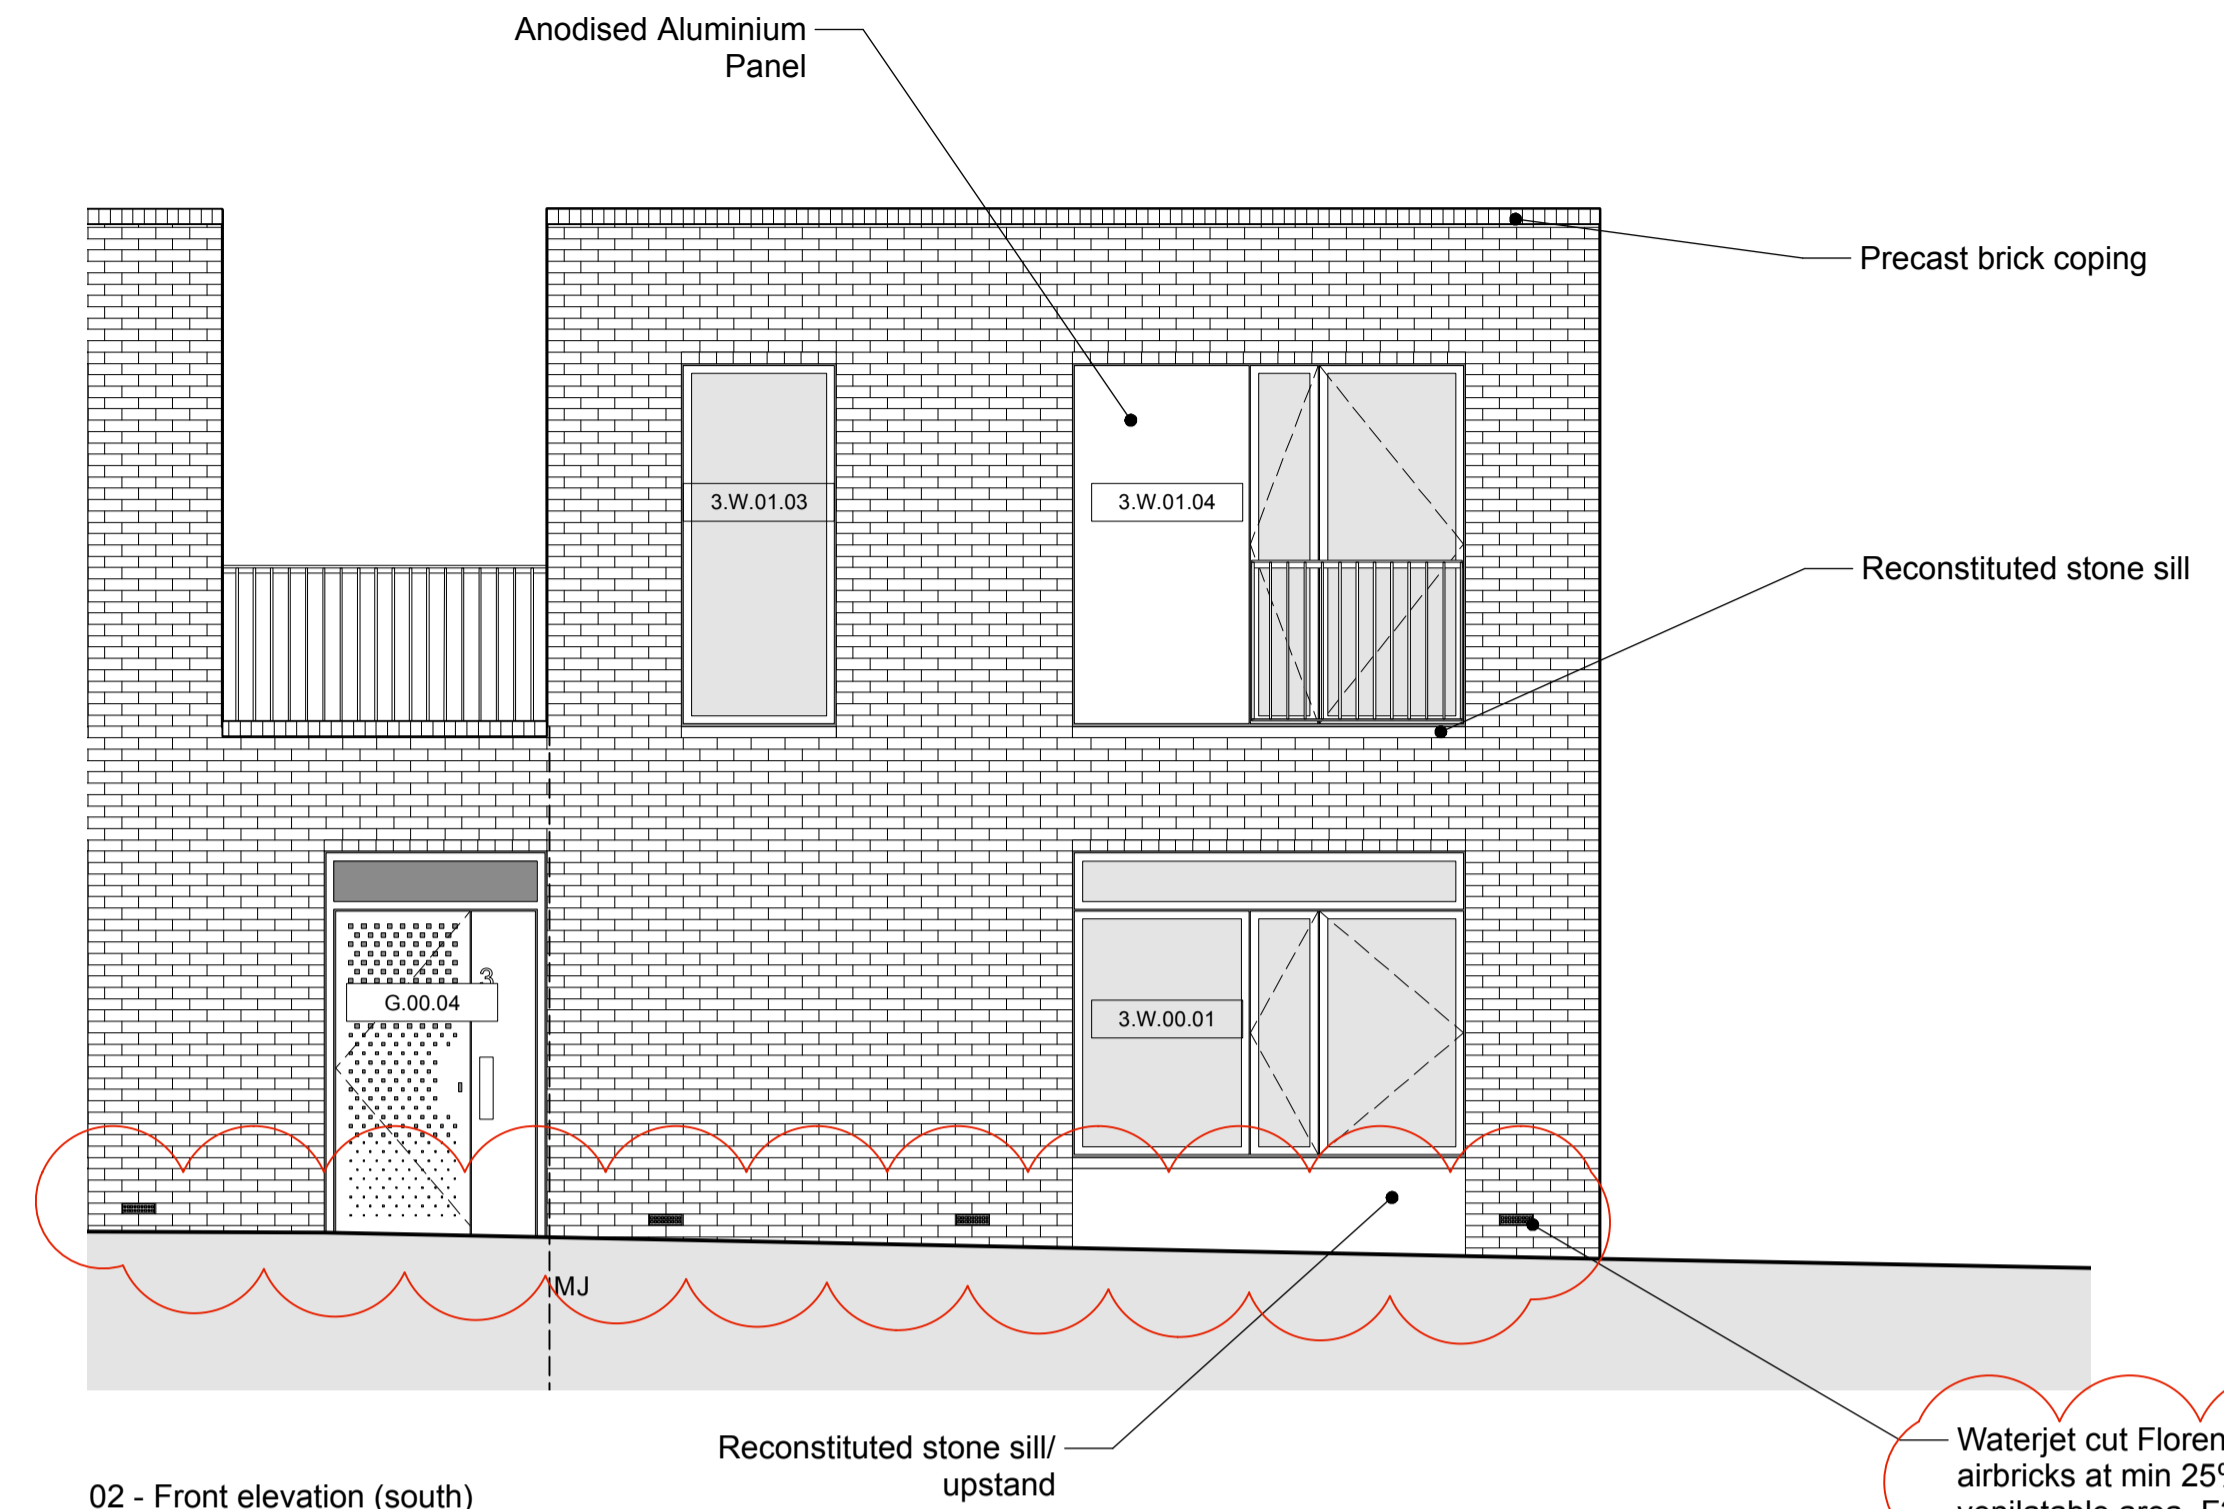


02 - Front elevation (south)

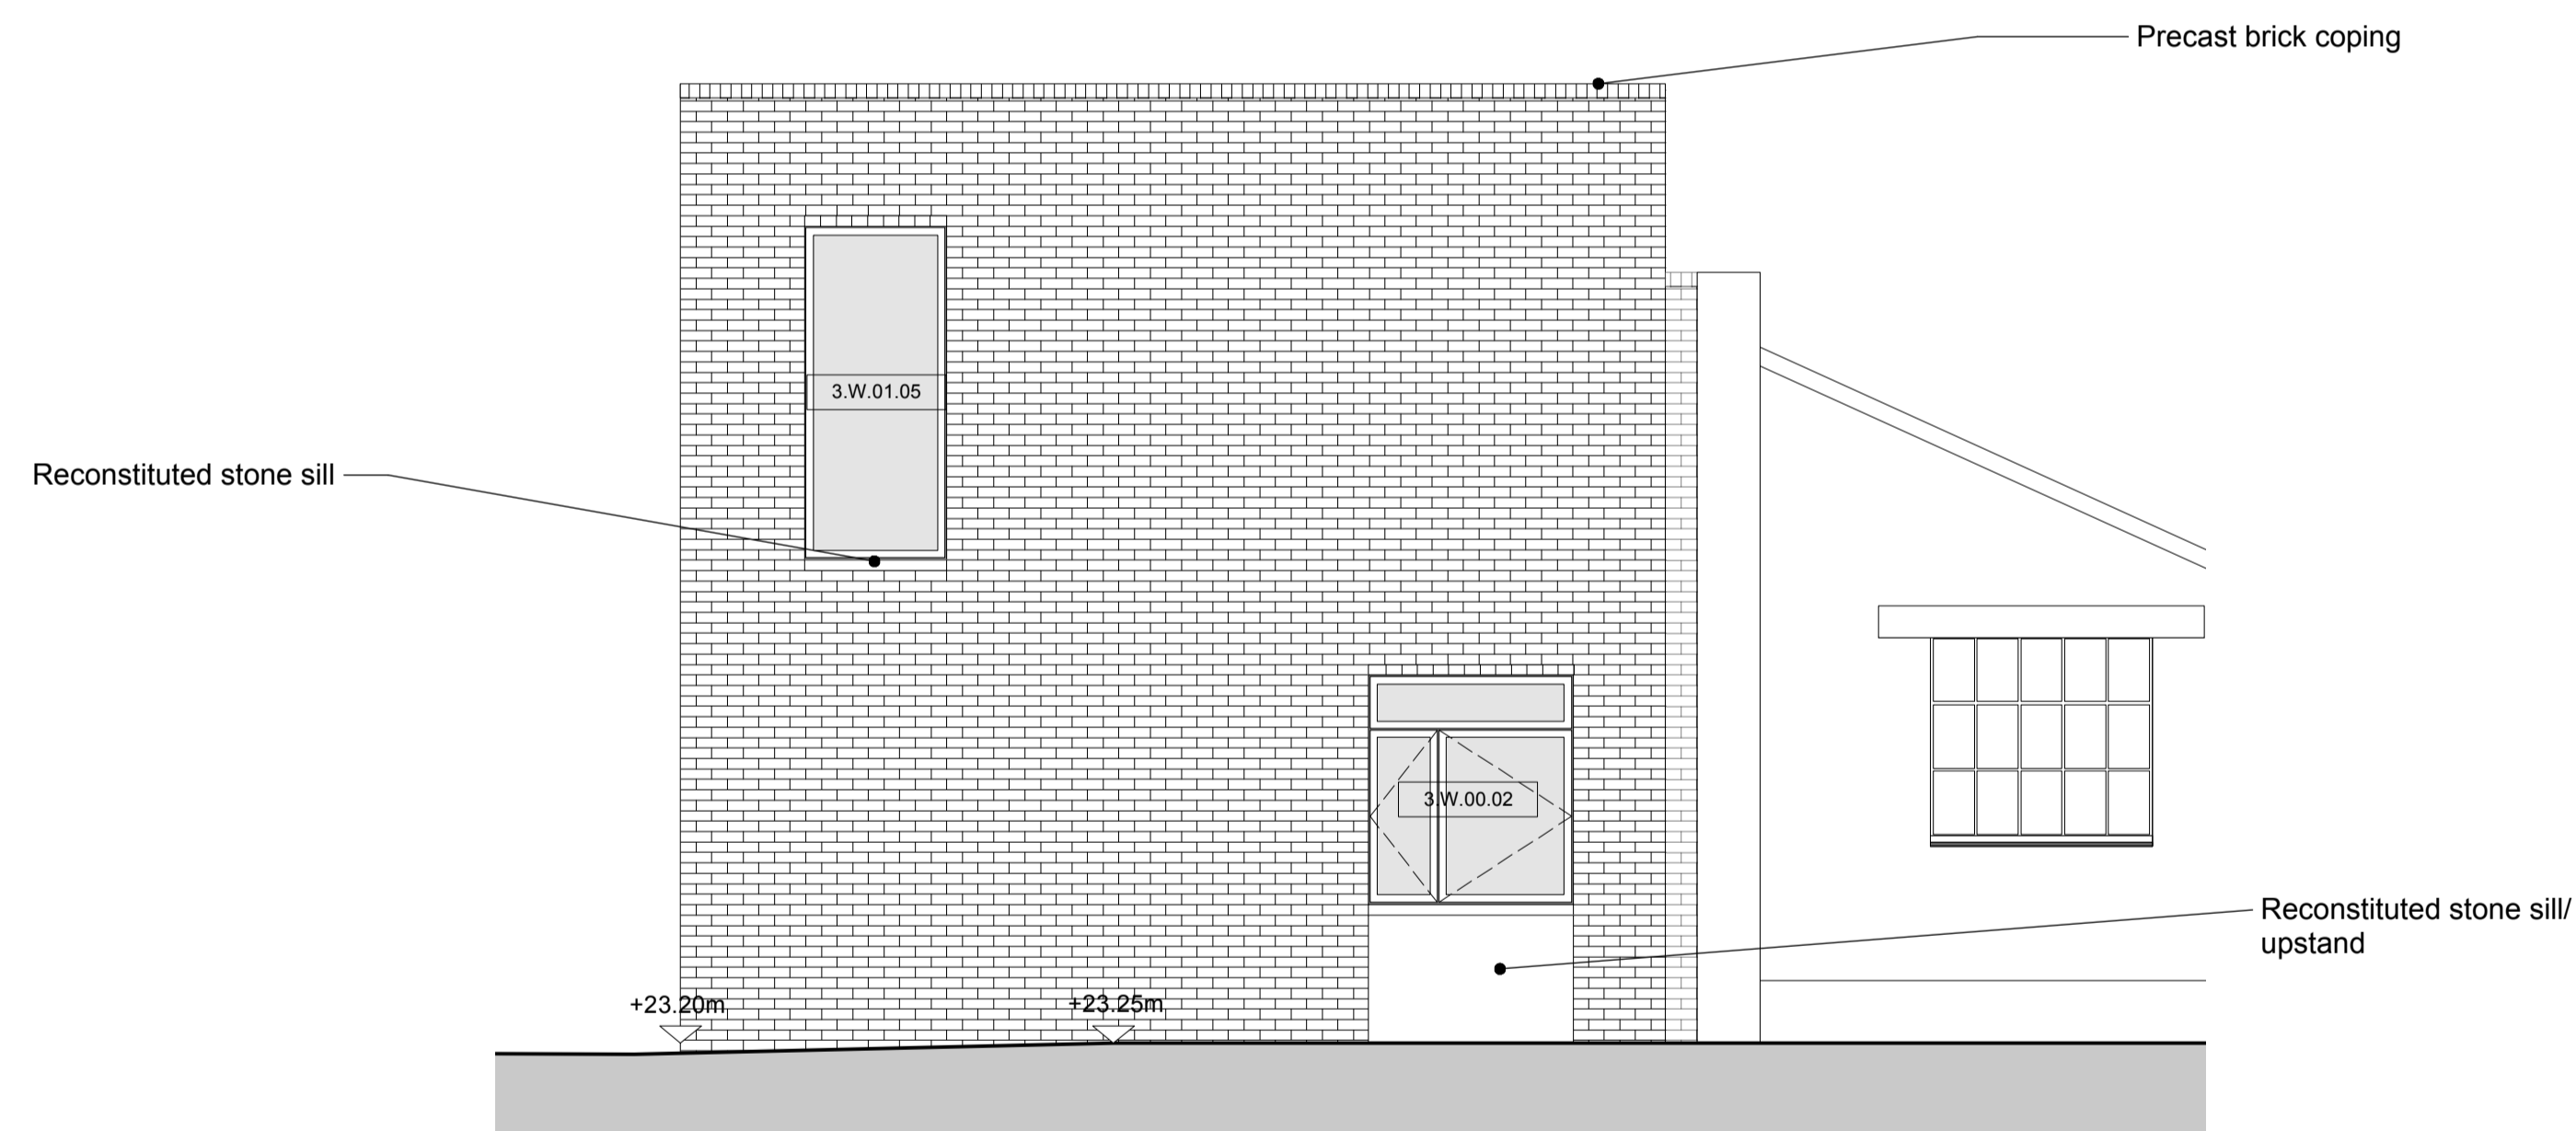

03 - Side elevation (east)

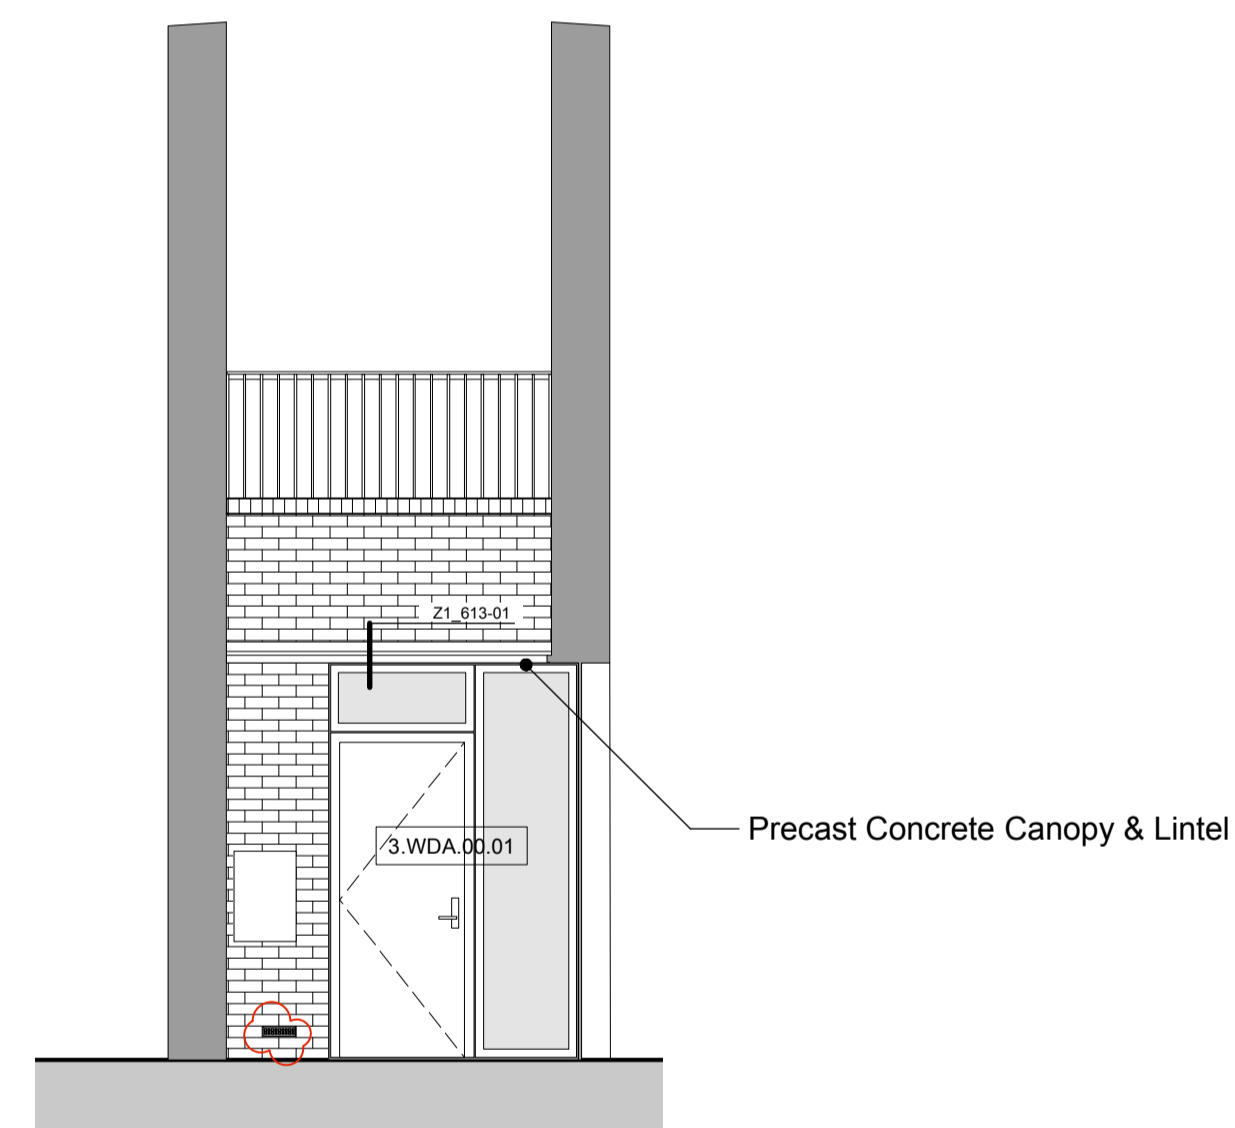

04 - Entrance elevation (south)

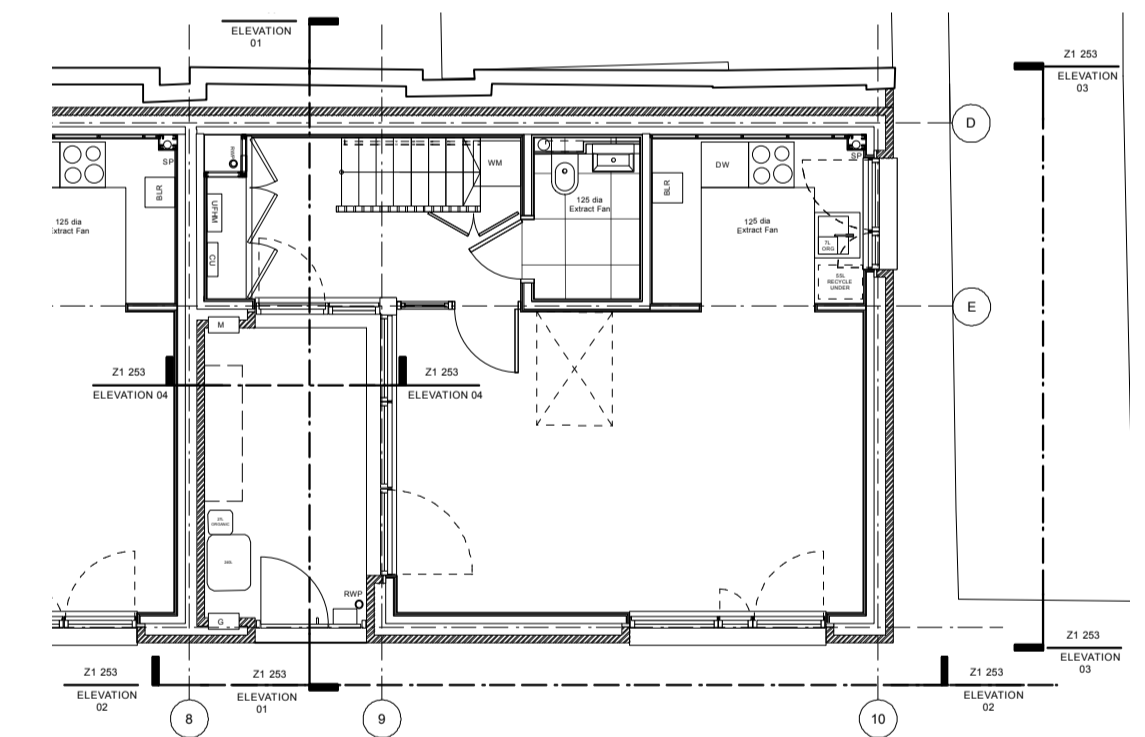

Key Plan Mews House 1.A.3
Scale 1:100



Notes:

- 100mm Concrete blockwork to Structural Engineers DWGs/Specification
- Structural timber joists to Structural Engineers DWGs/Specification
- Refer to 1211_Z1_601 & 602 for Airbrick calculations



REVISION	DATE	AMENDMENT
F	19.05.16	PRIMARY FACADE AIRBRICK LOCATIONS UPDATED. NOTES UPDATED.
E	12.02.16	PACKAGE 6 CONSTRUCTION ISSUE
D	07.01.16	PACKAGE 3&4 CONSTRUCTION ISSUE
C	18.12.15	ISSUED FOR PLANNING CONDITION DISCHARGE
B	03.12.15	PACKAGE 3 ISSUE FOLLOWING CLIENT COMMENTS AND DEVELOPMENT
A	27.11.15	PACKAGE 4 TENDER ISSUE
/	30.10.15	PACKAGE 3 TENDER ISSUE

DO NOT SCALE FROM THIS DRAWING
ALL DIMENSIONS TO BE CHECKED ON SITE BY THE CONTRACTOR
AND SUCH DIMENSIONS TO BE HIS RESPONSIBILITY
REPORT ALL DRAWING ERRORS AND OMISSIONS TO THE ARCHITECT
ALL DIMENSIONS IN MILLIMETERS UNLESS NOTED OTHERWISE
IF IN DOUBT ASK CONTRACT ADMINISTRATOR

<p>mac mae LLP 1 Naoraj Street, London, WC1X 0GB Telephone 020 7704 6060 www.mae-lp.co.uk.com</p>			
<p>job title TYBALDS CLOSE ESTATE</p>			
<p>drawing title MEWS HOUSE UNIT 1.A.3 ELEVATIONS</p>			
status	CONSTRUCTION	drawing no	revision
scale	1:50	Z1_253	F
job no	1211		