




01 - Side elevation (west)

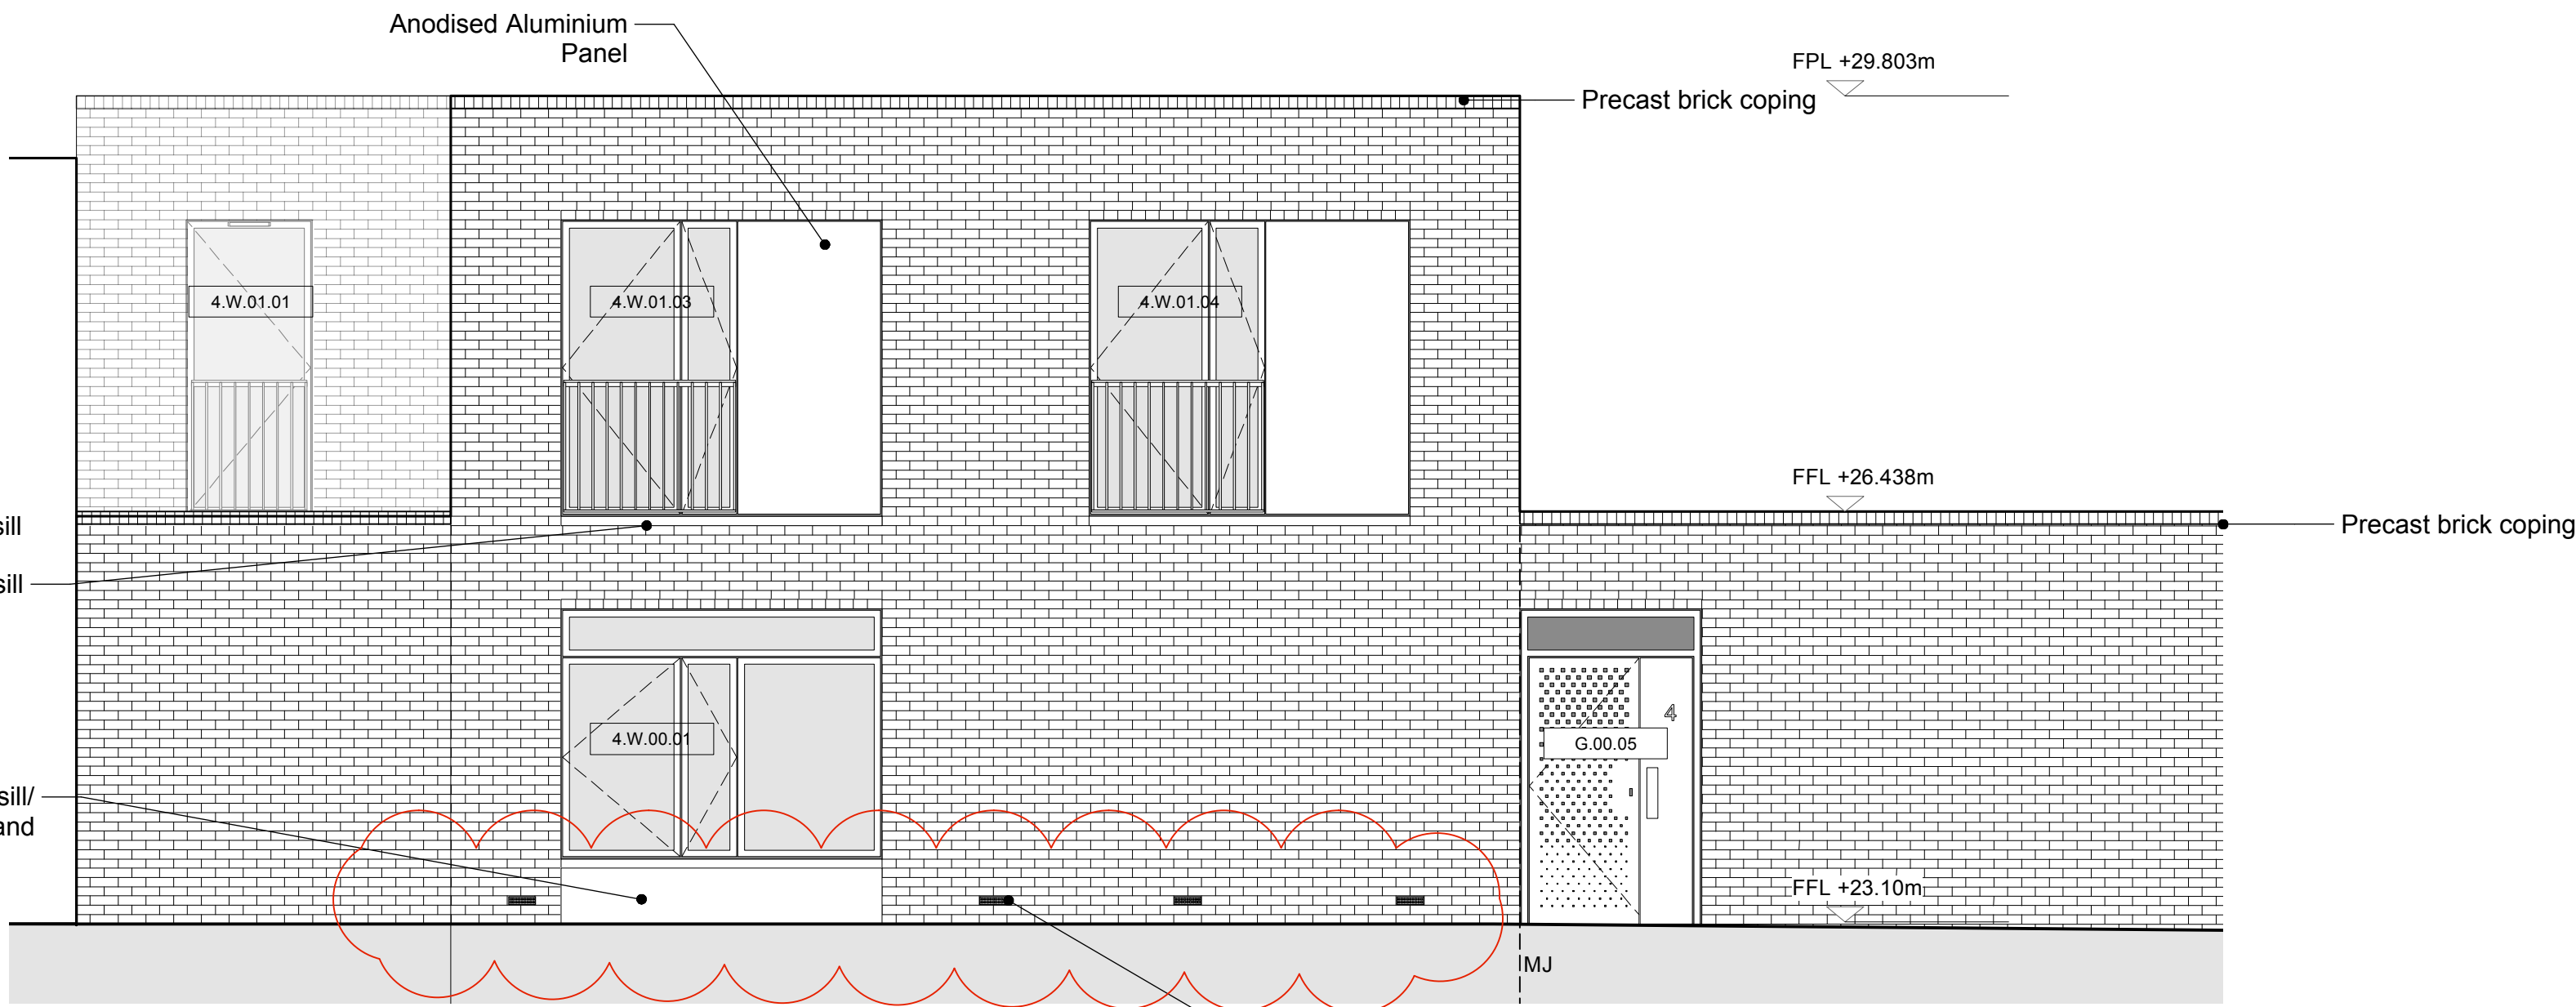


02 - Front elevation (south)

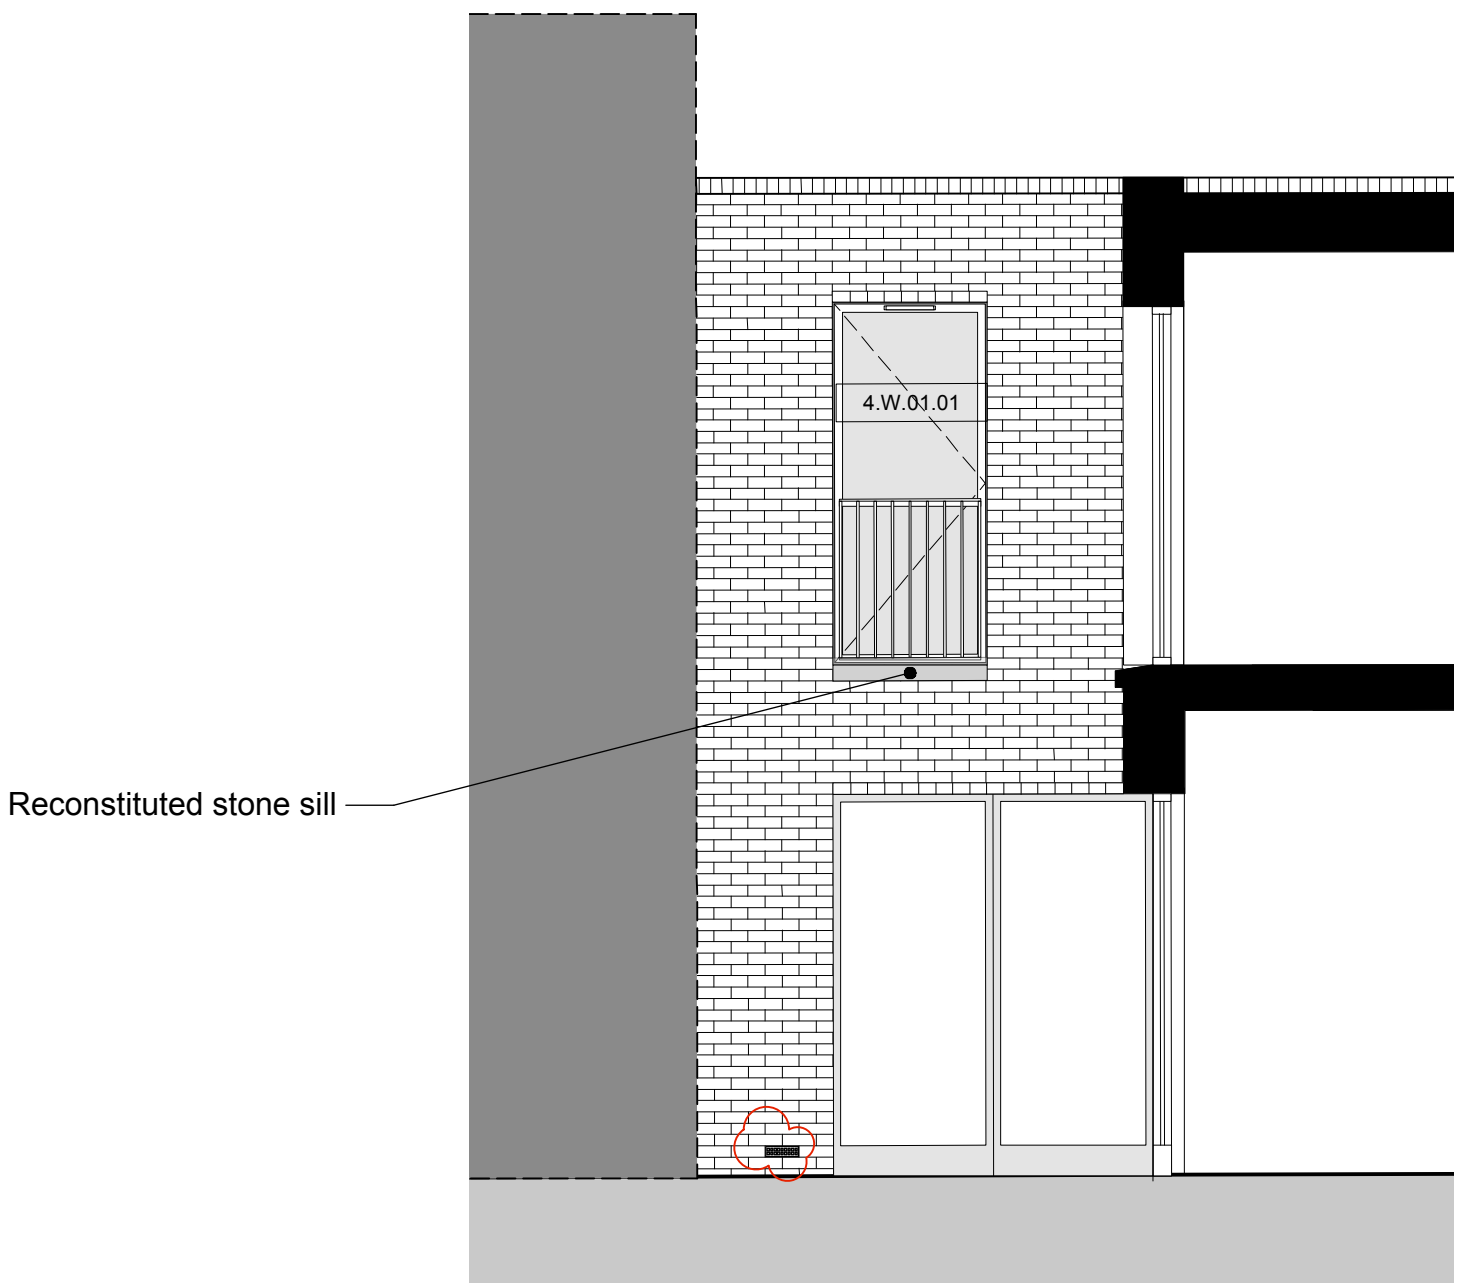


03 - Recessed elevation (south)

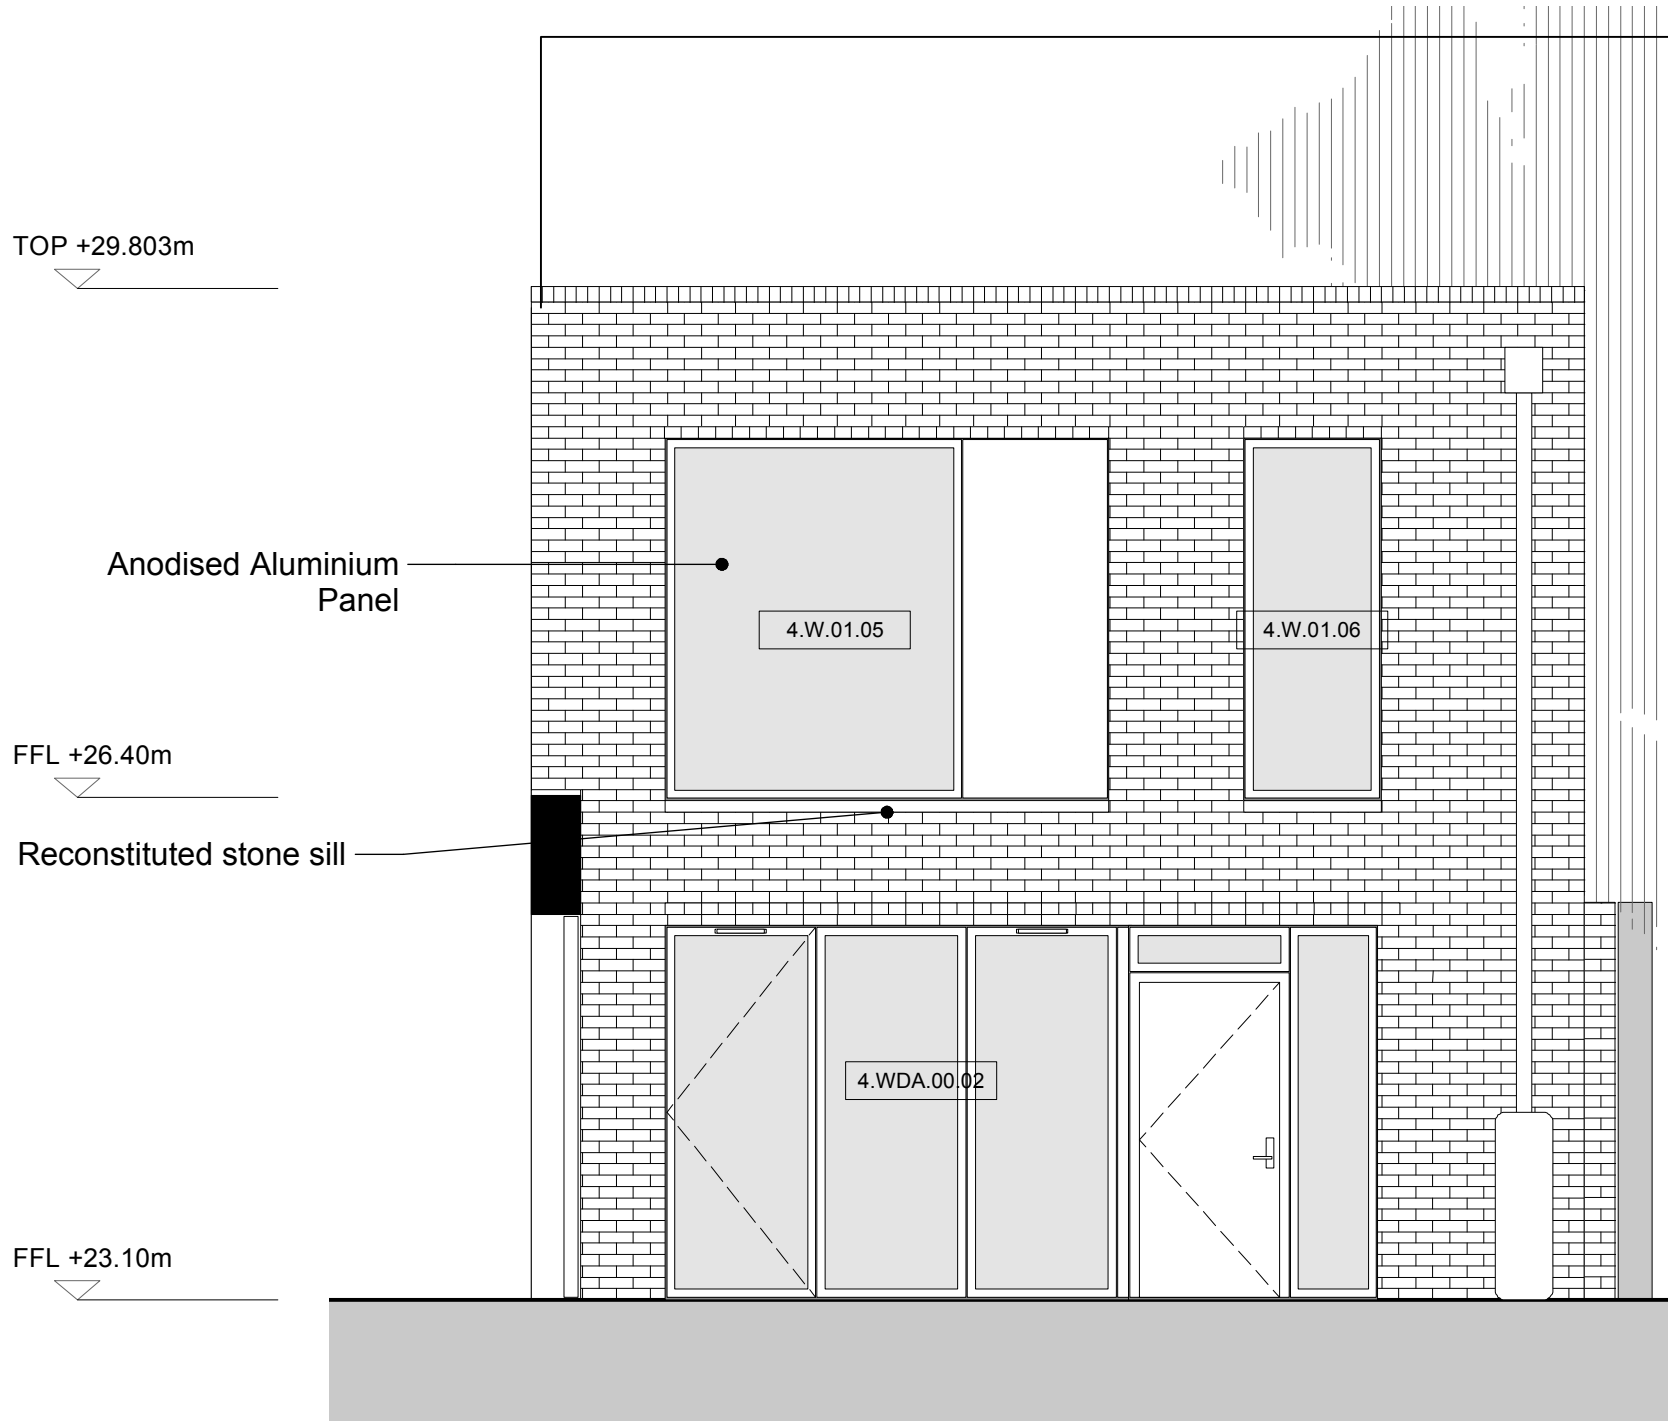

04 - Side elevation (east)

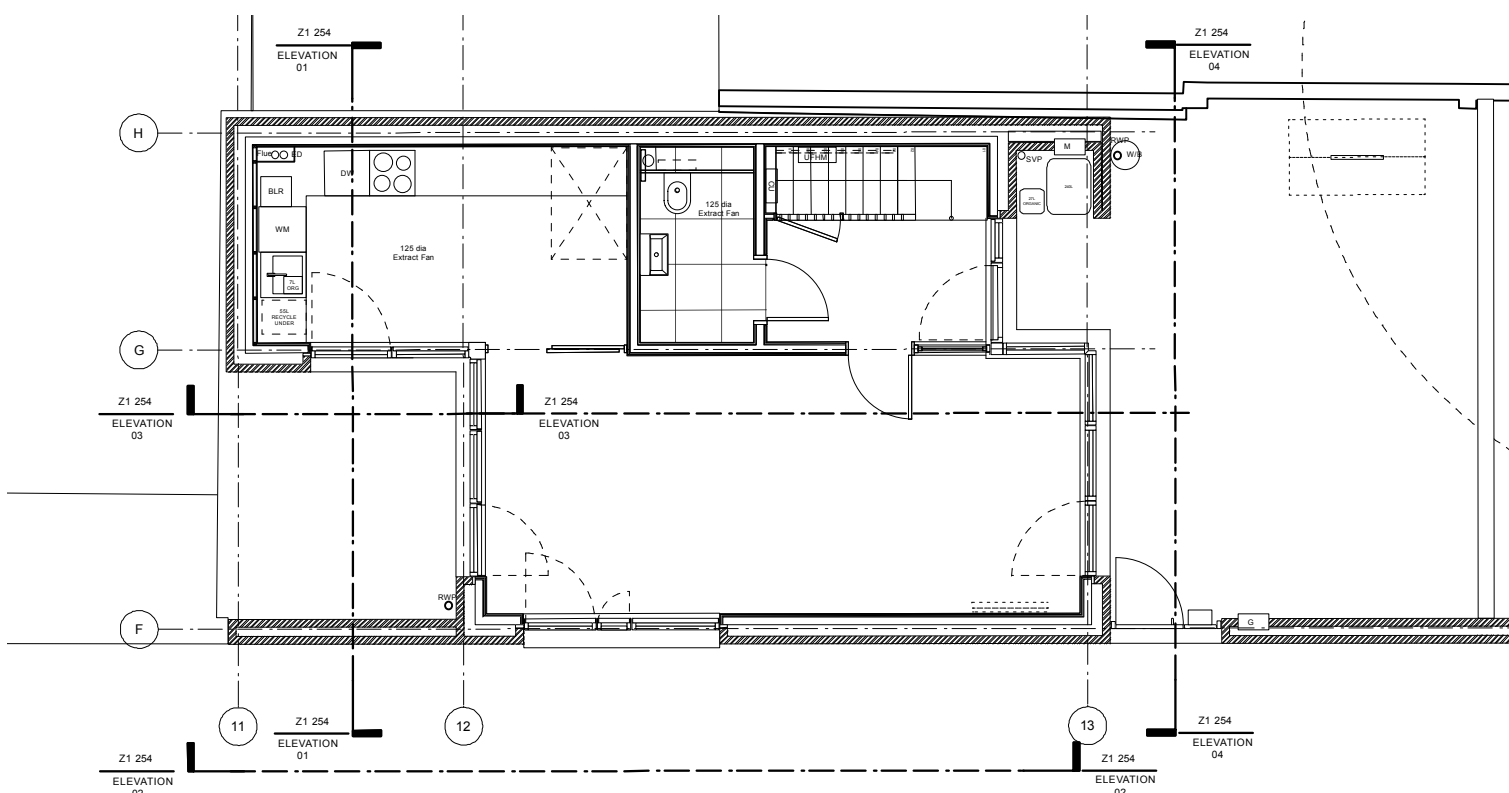

Key Plan Mews House 1.A.4  
Scale 1:100

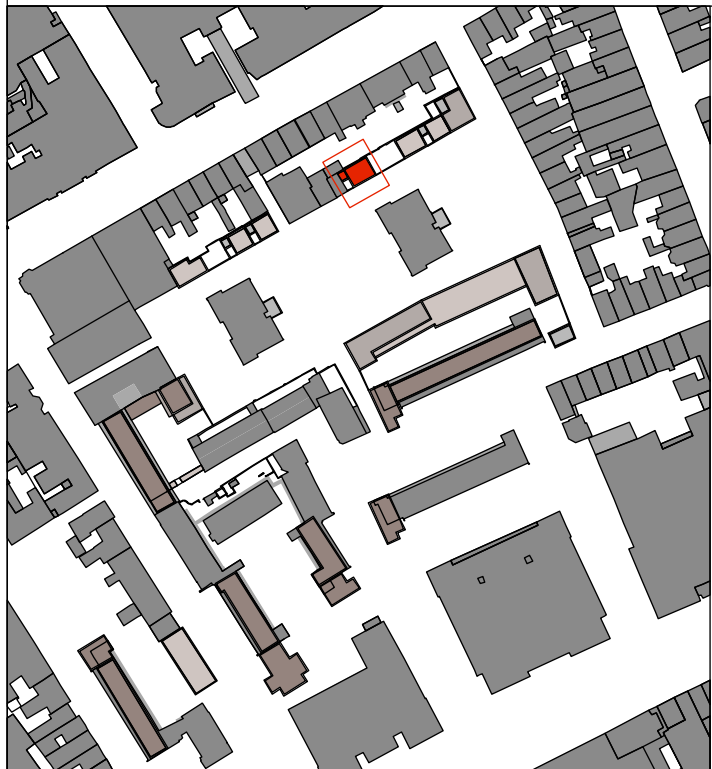

- Notes:
- 100mm Concrete blockwork to Structural Engineers DWGs/Specification
  - Structural timber joists to Structural Engineers DWGs/Specification
  - Refer to 1211\_Z1\_601 & 602 for Airbrick calculations

0m 0.5m 2.5m

REVISION	DATE	AMENDMENT
E	19.05.16	PRIMARY FACADE AIRBRICK LOCATIONS UPDATED. NOTES UPDATED.
D	07.01.16	PACKAGE 3&4 CONSTRUCTION ISSUE
C	18.12.15	ISSUED FOR PLANNING CONDITION DISCHARGE
B	03.12.15	PACKAGE 3 ISSUE FOLLOWING CLIENT COMMENTS AND DEVELOPMENT
A	27.11.15	PACKAGE 4 TENDER ISSUE
/	30.10.15	PACKAGE 3 TENDER ISSUE

DO NOT SCALE FROM THIS DRAWING ALL DIMENSIONS TO BE CHECKED ON SITE BY THE CONTRACTOR AND SUCH DIMENSIONS TO BE HIS RESPONSIBILITY REPORT ALL DRAWING ERRORS AND OMISSIONS TO THE ARCHITECT ALL DIMENSIONS IN MILLIMETERS UNLESS NOTED OTHERWISE IF IN DOUBT ASK CONTRACT ADMINISTRATOR			
mae mae LLP 1 Naoraj Street, London, WC1X 0GB Telephone 020 7704 6060 www.mae-lp.co.uk.com			
job title TYBALDS CLOSE ESTATE			
drawing title MEWS HOUSE UNIT 1.A.4 ELEVATIONS			
status	CONSTRUCTION	drawing no	revision
scale	1:50	Z1_254	E
job no	1211		