




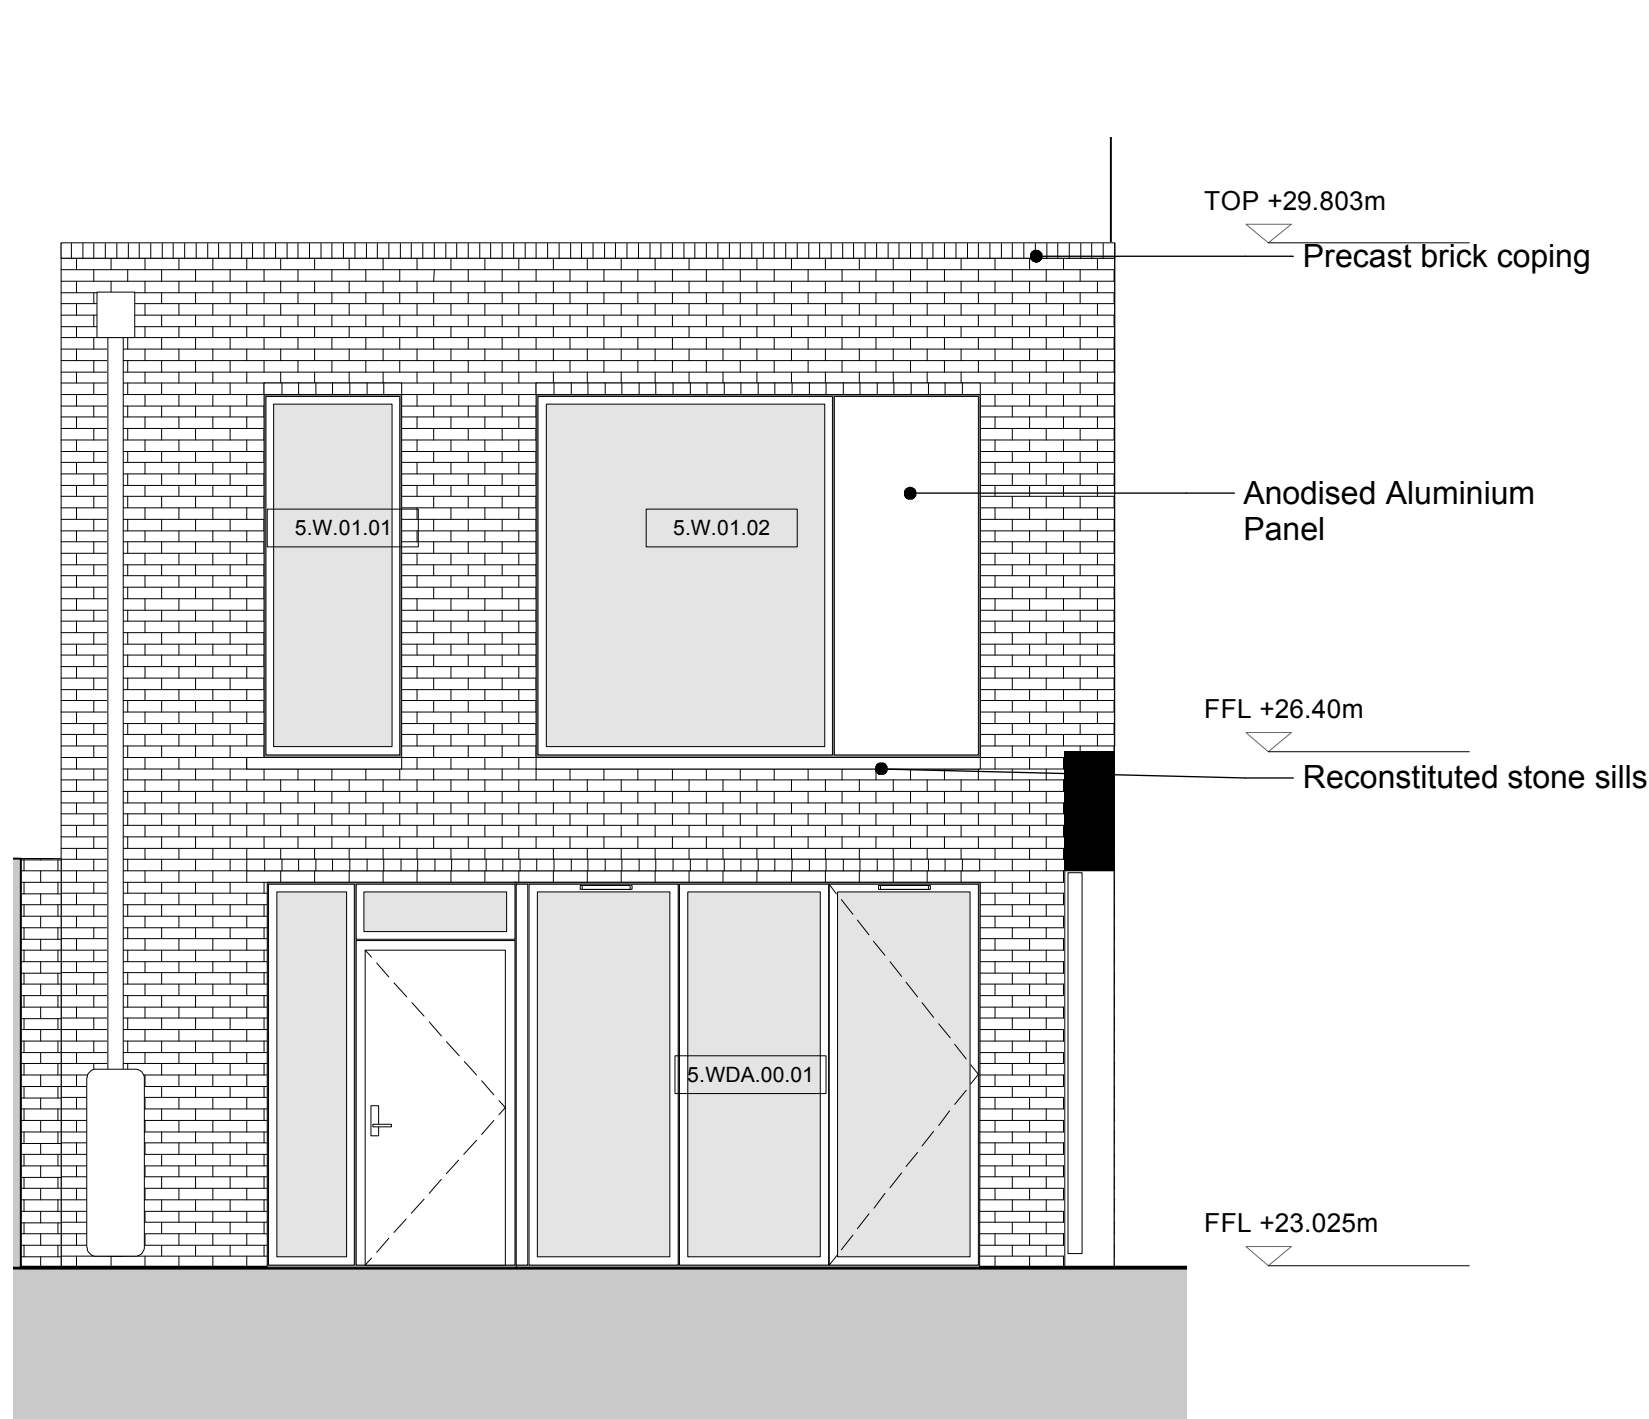


01 - Side elevation (west)

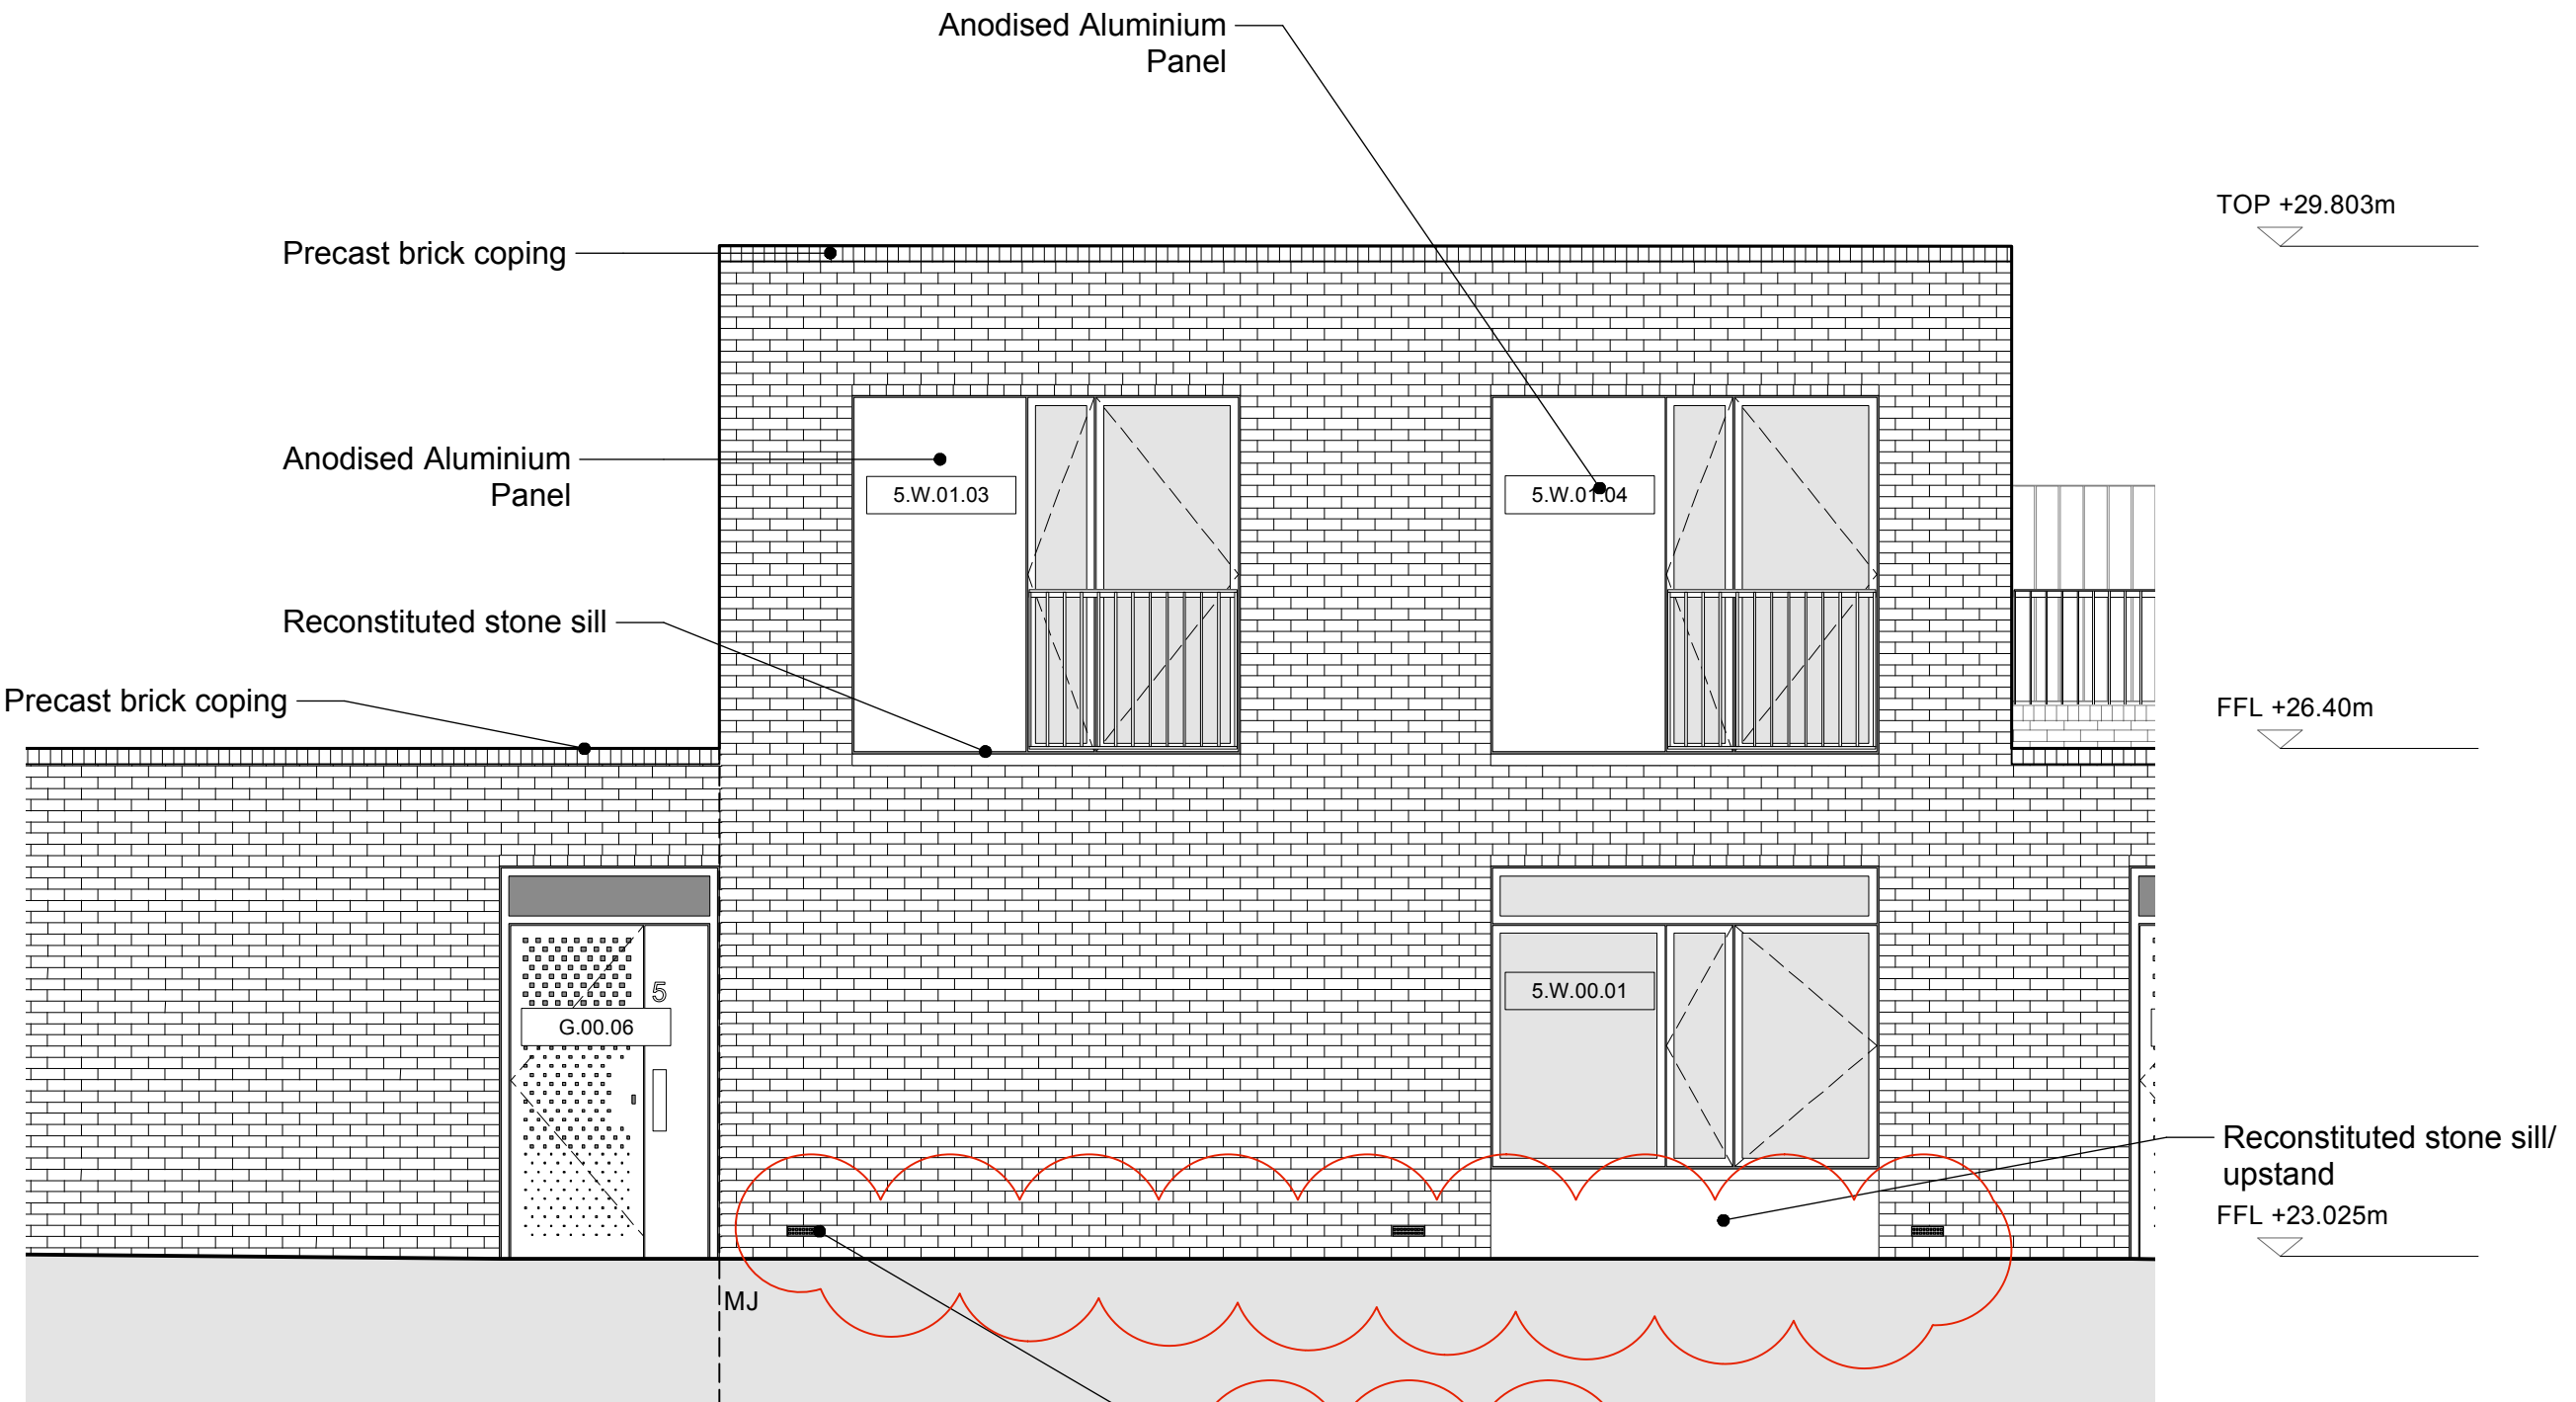

02 - Front elevation (south)

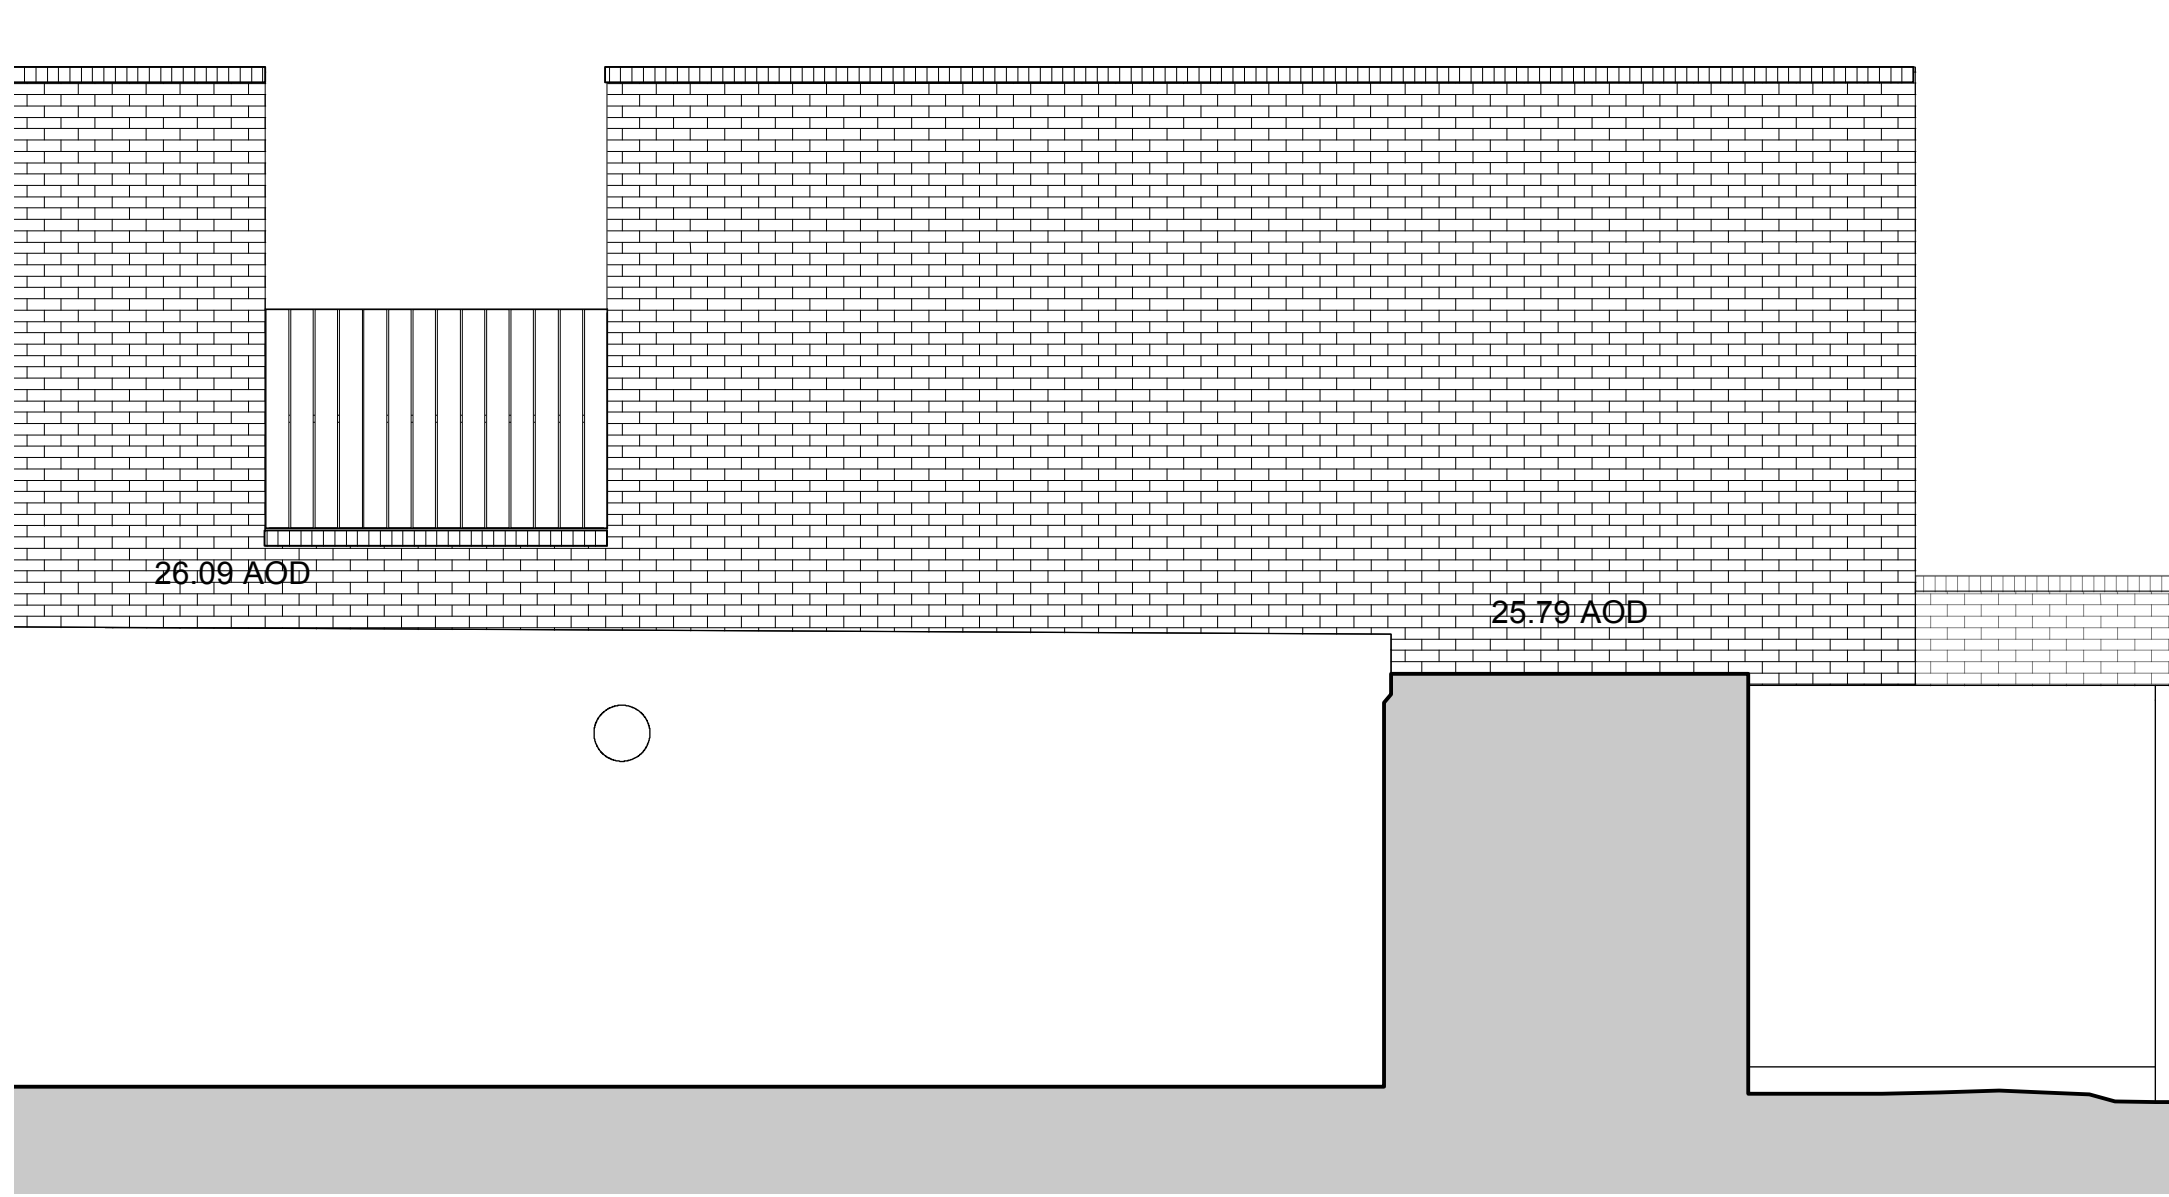

03 - Rear elevation (north)

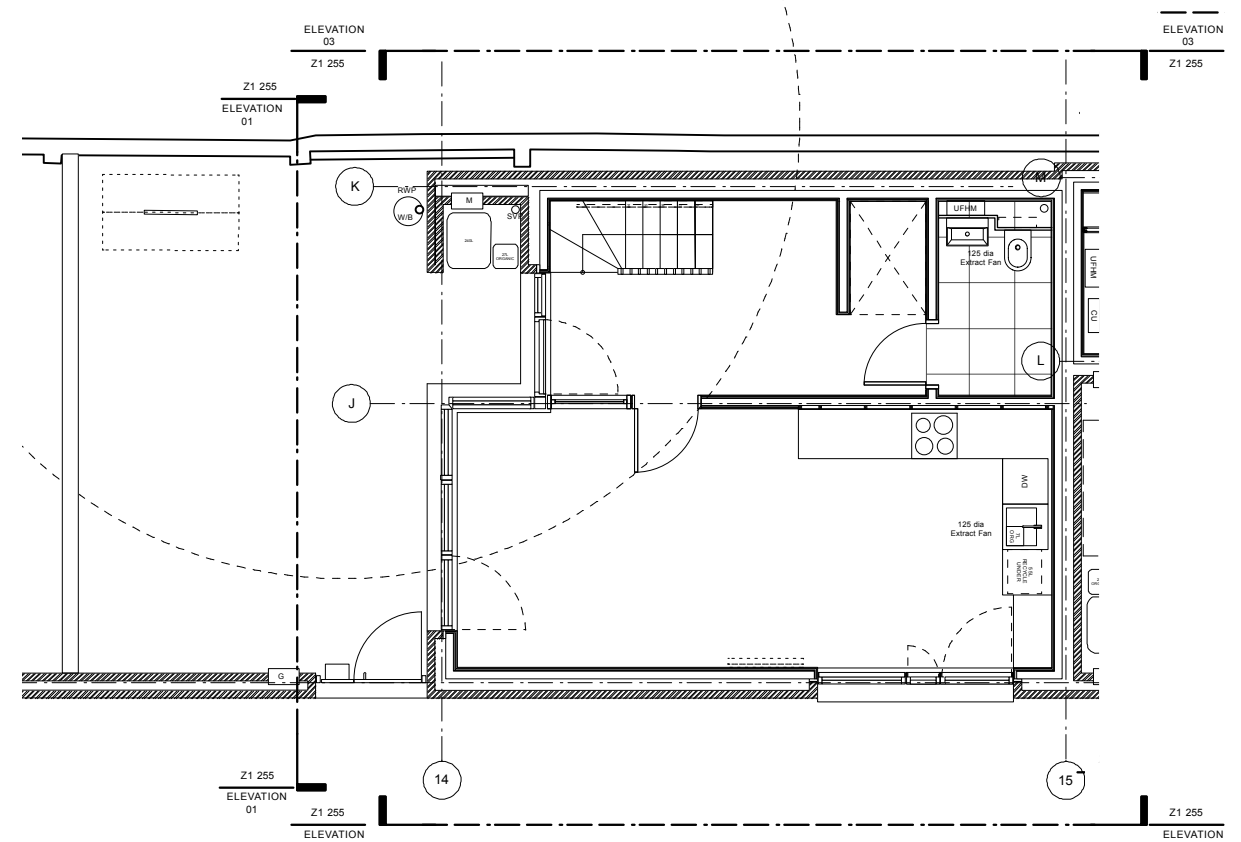

Key Plan Mews House 1.A.5
Scale 1:100

Notes:

- 100mm Concrete blockwork to Structural Engineers DWGs/Specification
- Structural timber joists to Structural Engineers DWGs/Specification
- Refer to 1211_Z1_601 & 602 for Airbrick calculations

0m 0.5m 2.5m

REVISION	DATE	AMENDMENT
E	19.05.16	PRIMARY FACADE AIRBRICK LOCATIONS UPDATED. NOTES UPDATED.
D	07.01.16	PACKAGE 3&4 CONSTRUCTION ISSUE
C	18.12.15	ISSUED FOR PLANNING CONDITION DISCHARGE
B	03.12.15	PACKAGE 3 ISSUE FOLLOWING CLIENT COMMENTS AND DEVELOPMENT
A	27.11.15	PACKAGE 4 TENDER ISSUE
/	30.10.15	PACKAGE 3 TENDER ISSUE

-DO NOT SCALE FROM THIS DRAWING
-ALL DIMENSIONS TO BE CHECKED ON SITE BY THE CONTRACTOR
-AND SUCH DIMENSIONS TO BE HIS RESPONSIBILITY
-REPORT ALL DRAWING ERRORS AND OMISSIONS TO THE ARCHITECT
-ALL DIMENSIONS IN MILLIMETERS UNLESS NOTED OTHERWISE
-IF IN DOUBT ASK CONTRACT ADMINISTRATOR

mae
mae LLP
1 Naorog Street, London, WC1X 0GB
Telephone 020 7704 6060
www.mae-llp.co.uk.com

job title
TYBALDS CLOSE ESTATE

drawing title
MEWS HOUSE UNIT 1.A.5 ELEVATIONS

status	CONSTRUCTION	drawing no	revision
scale	1:50	Z1_255	E
job no	1211		