




01 - Side elevation (west)

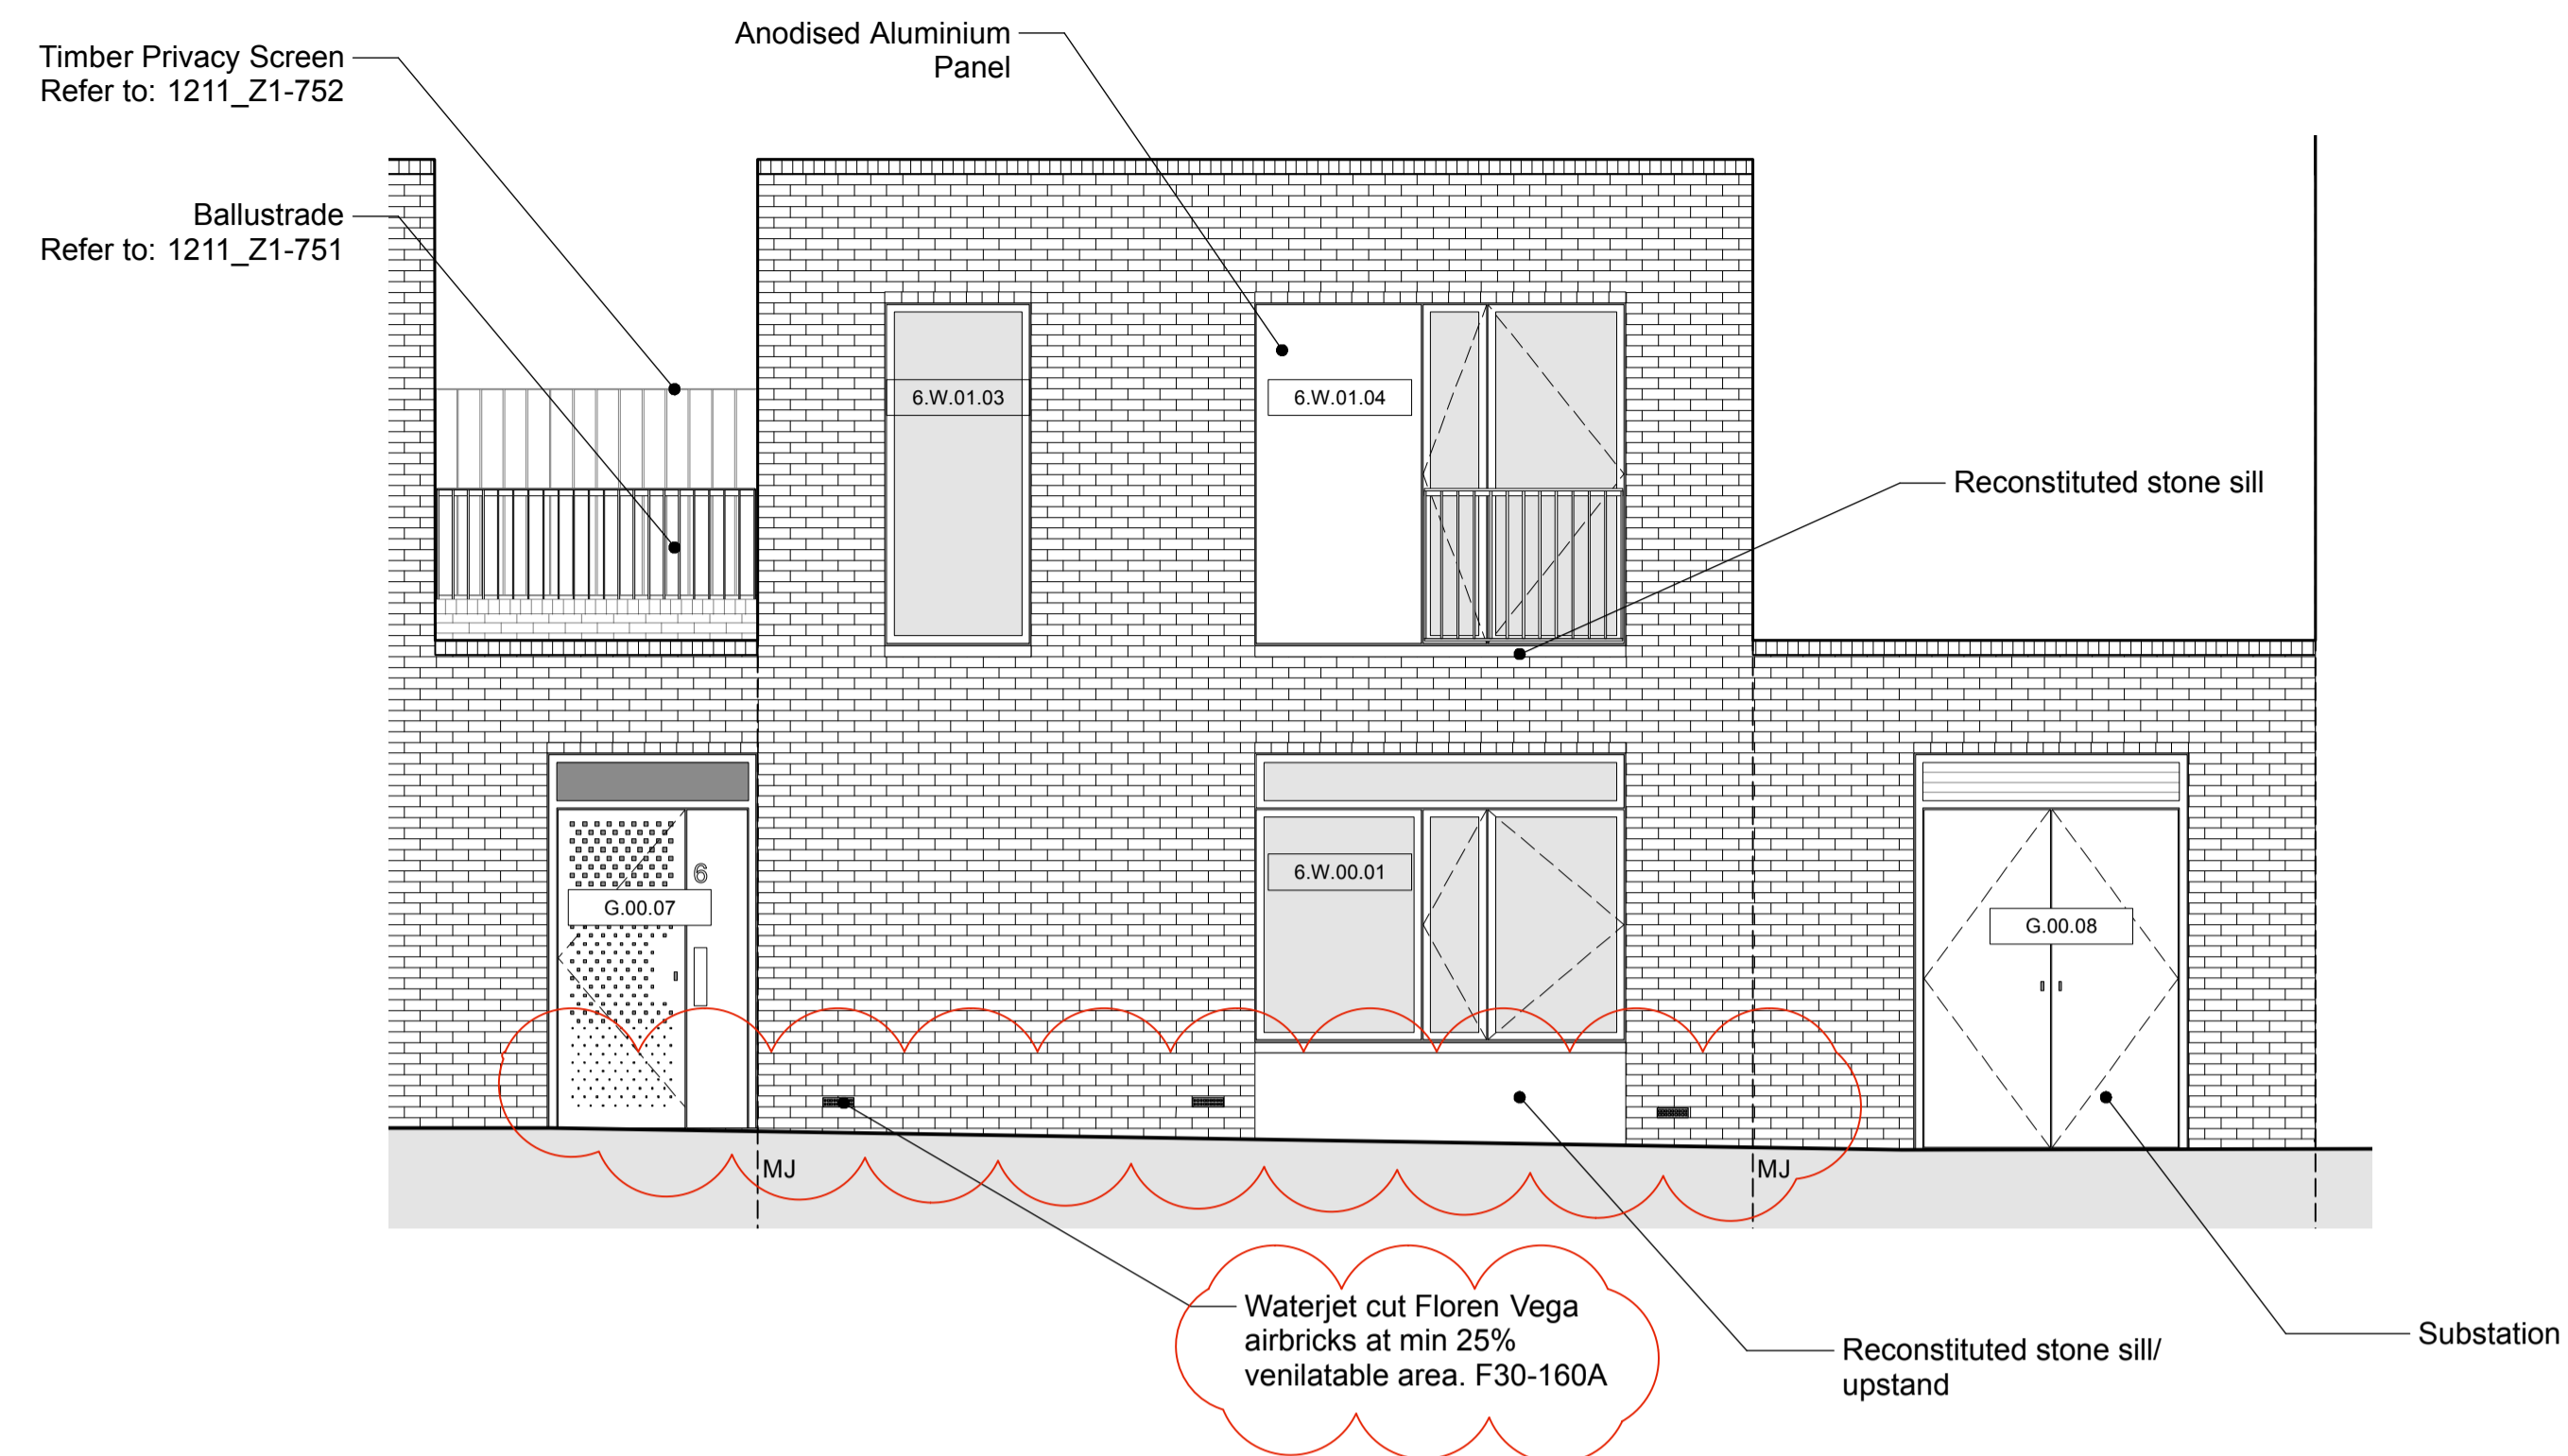


02 - Front elevation (south)

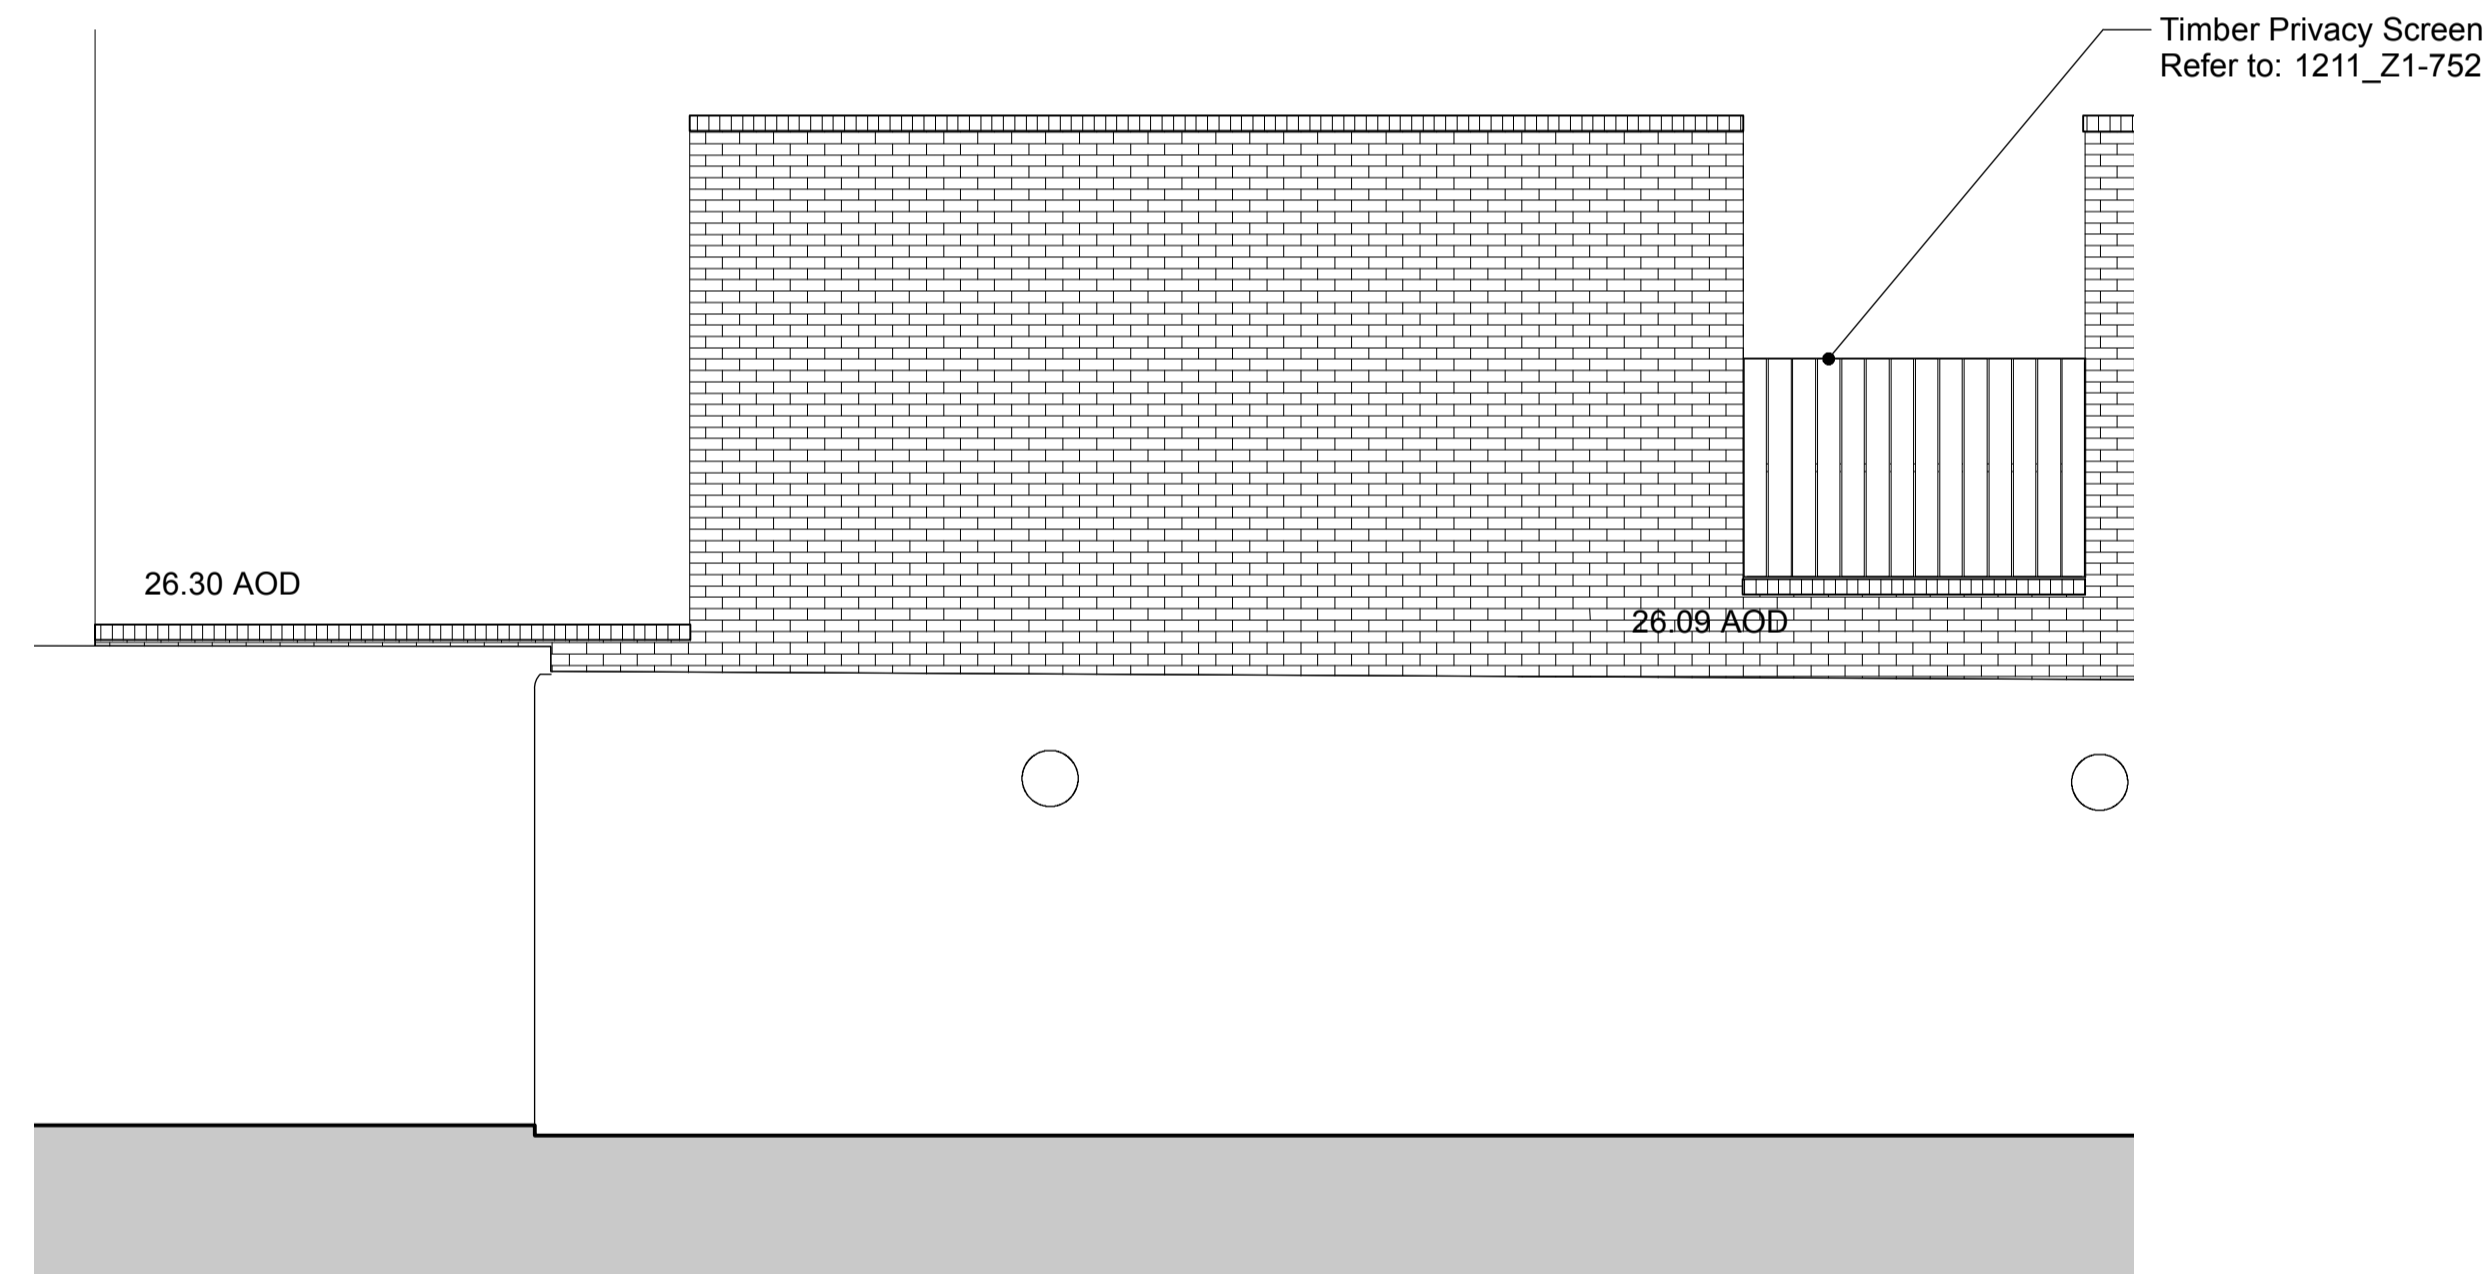

03 - Rear Elevation (north)

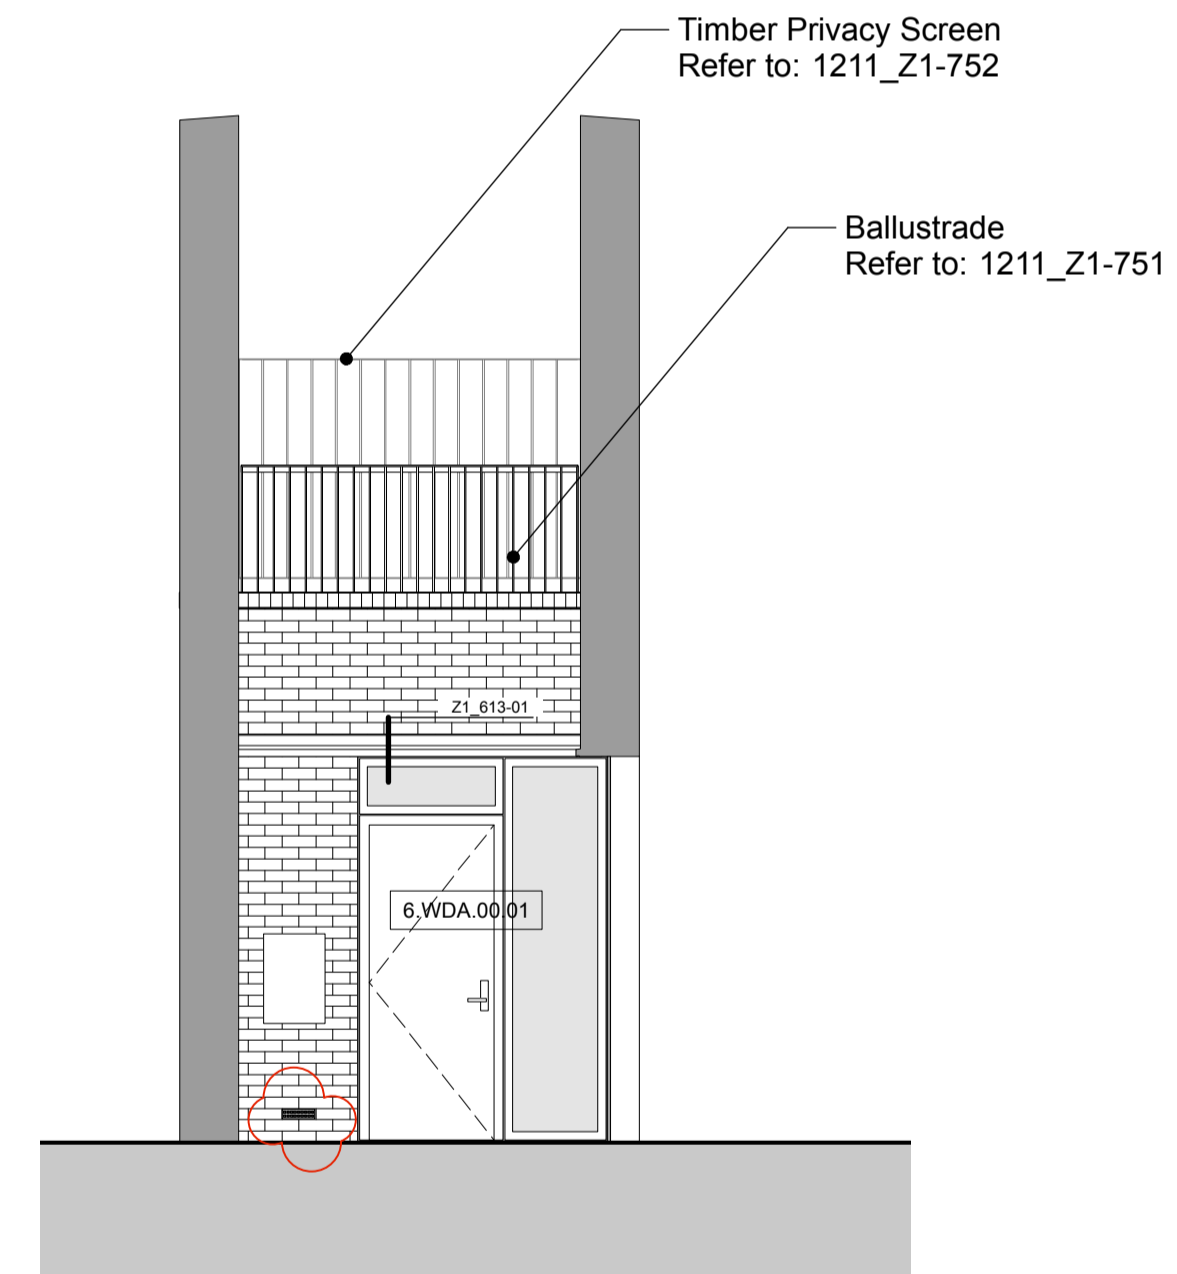

04 - Entrance Elevation (south)

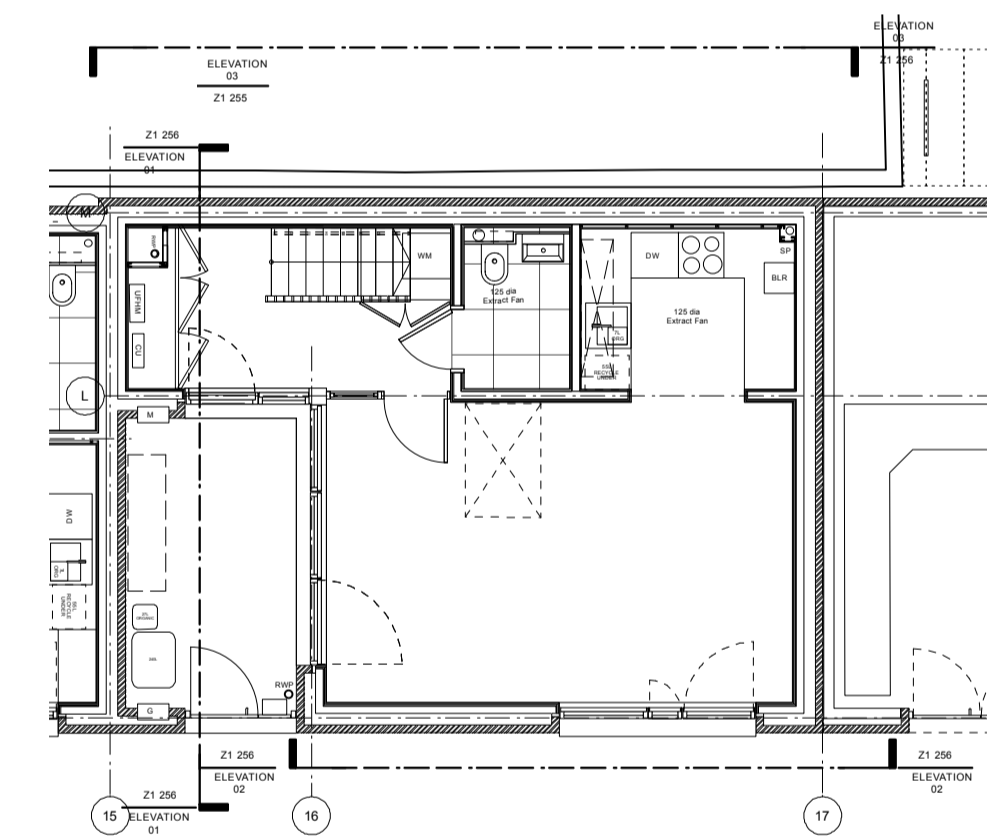

Key Plan Mews House 1.A.6
Scale 1:100



Notes:

- 100mm Concrete blockwork to Structural Engineers DWGs/Specification
- Structural timber joists to Structural Engineers DWGs/Specification
- Refer to 1211_Z1_601 & 602 for Airbrick calculations



REVISION	DATE	AMENDMENT
E	19.05.16	PRIMARY FACADE AIRBRICK LOCATIONS UPDATED. NOTES UPDATED.
D	07.01.16	PACKAGE 3&4 CONSTRUCTION ISSUE
C	18.12.15	ISSUED FOR PLANNING CONDITION DISCHARGE
B	03.12.15	PACKAGE 3 ISSUE FOLLOWING CLIENT COMMENTS AND DEVELOPMENT
A	27.11.15	PACKAGE 4 TENDER ISSUE
/	30.10.15	PACKAGE 3 TENDER ISSUE

DO NOT SCALE FROM THIS DRAWING. ALL DIMENSIONS TO BE CHECKED ON SITE BY THE CONTRACTOR AND SUCH DIMENSIONS TO BE HIS RESPONSIBILITY. REPORT ALL DRAWING ERRORS AND OMISSIONS TO THE ARCHITECT. ALL DIMENSIONS IN MILLIMETERS UNLESS NOTED OTHERWISE. IF IN DOUBT ASK CONTRACT ADMINISTRATOR.

mac
mae LLP
1 Naoraj Street, London, WC1X 0GB
Telephone 020 7704 6060
www.mae-lp.co.uk.com

job title
TYBALDS CLOSE ESTATE

drawing title
MEWS HOUSE UNIT 1.A.6 ELEVATIONS

status	CONSTRUCTION	drawing no	revision
scale	1:50	Z1_256	E
job no	1211		