


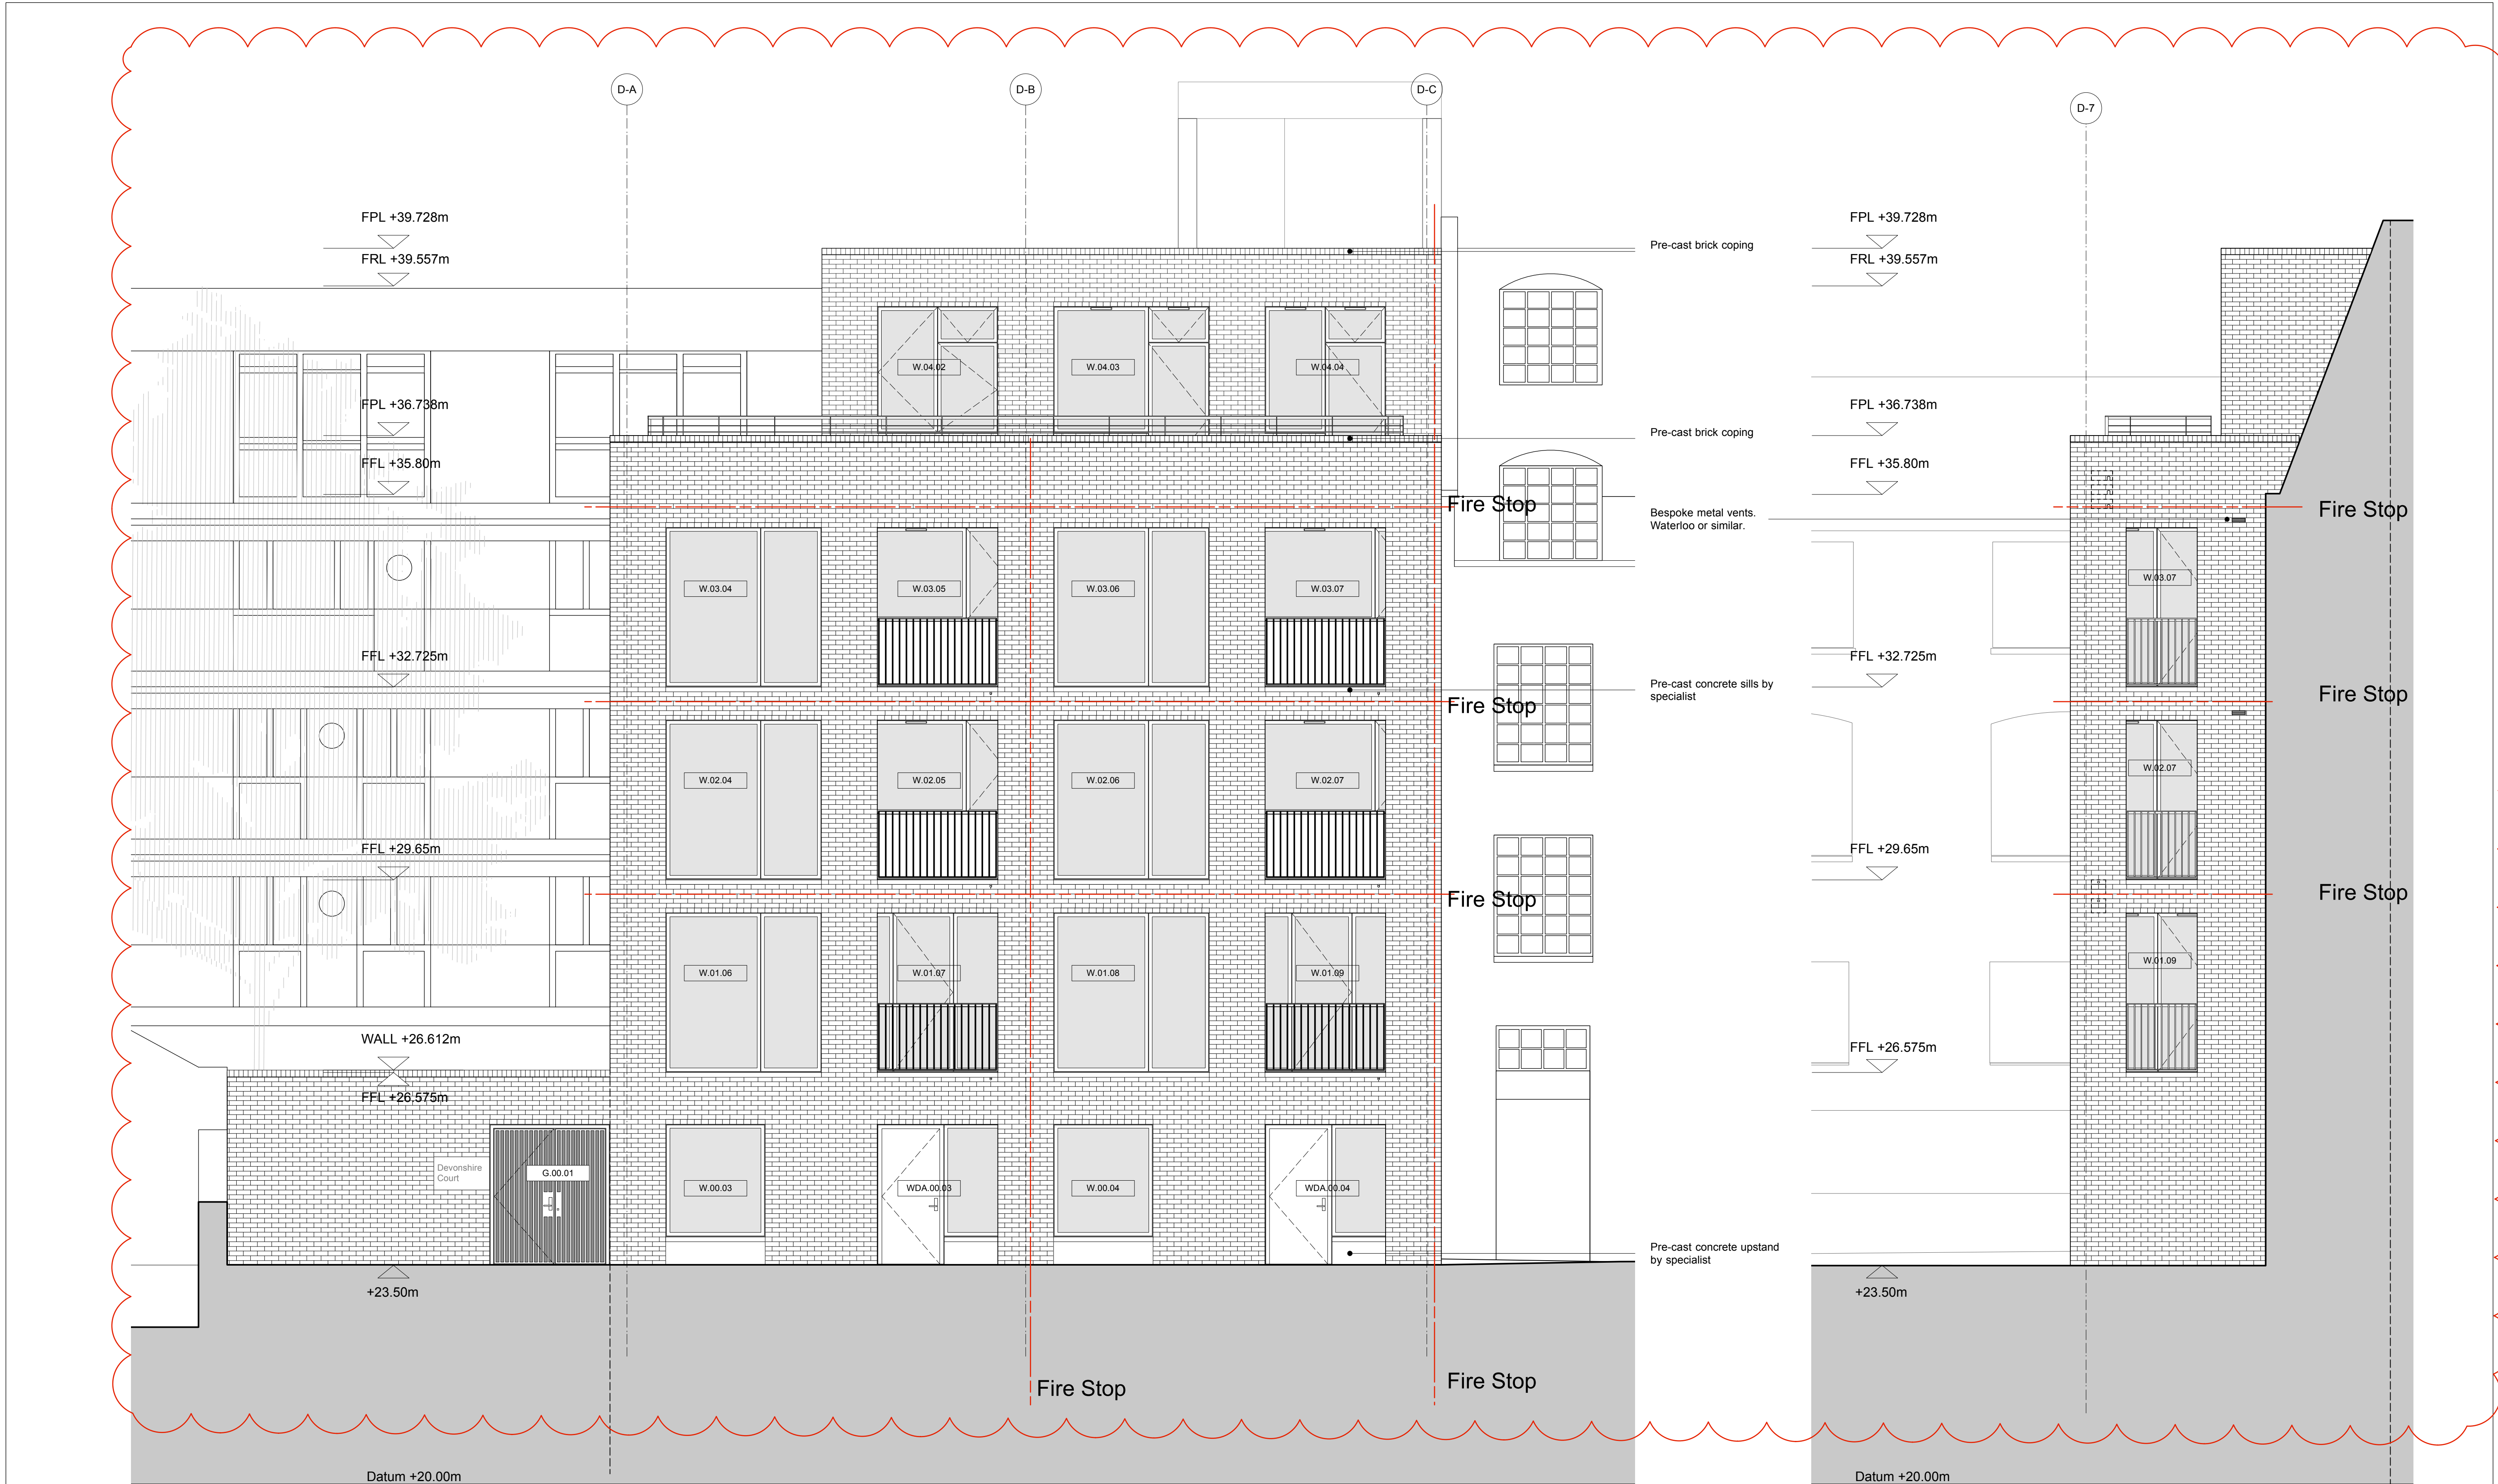

F	10.05.16	FIRE STOPS ADDED
E	12.02.16	PACKAGE 6 CONSTRUCTION ISSUE
D	07.01.16	PACKAGE 3&4 CONSTRUCTION ISSUE
C	18.12.15	ISSUED FOR PLANNING CONDITION DISCHARGE
B	03.12.15	PACKAGE 3 ISSUE FOLLOWING CLIENT COMMENTS AND DEVELOPMENT
A	27.11.15	PACKAGE 4 TENDER ISSUE
/	30.10.15	PACKAGE 3 TENDER ISSUE
REVISION	DATE	AMENDMENT

DO NOT SCALE FROM THIS DRAWING
ALL DIMENSIONS TO BE CHECKED ON SITE BY THE CONTRACTOR
AND SUCH DIMENSIONS TO BE HIS RESPONSIBILITY
REPORT ALL DRAWING ERRORS AND OMISSIONS TO THE ARCHITECT
ALL DIMENSIONS IN MILLIMETERS UNLESS NOTED OTHERWISE
IF IN DOUBT ASK CONTRACT ADMINISTRATOR

mae mae LLP 1 Naoraj Street, London, WC1X 0GB Telephone 020 7704 6060 www.mae-lp.co.uk.com			
job title TYBALDS CLOSE ESTATE			
drawing title DEVONSHIRE COURT EAST AND NORTH ELEVATION			
status	CONSTRUCTION	drawing no	revision
scale	1:50 @ A1	Z3 251	F
job no	1211		