


General Notes:




Paper Scale



Drawing Scale

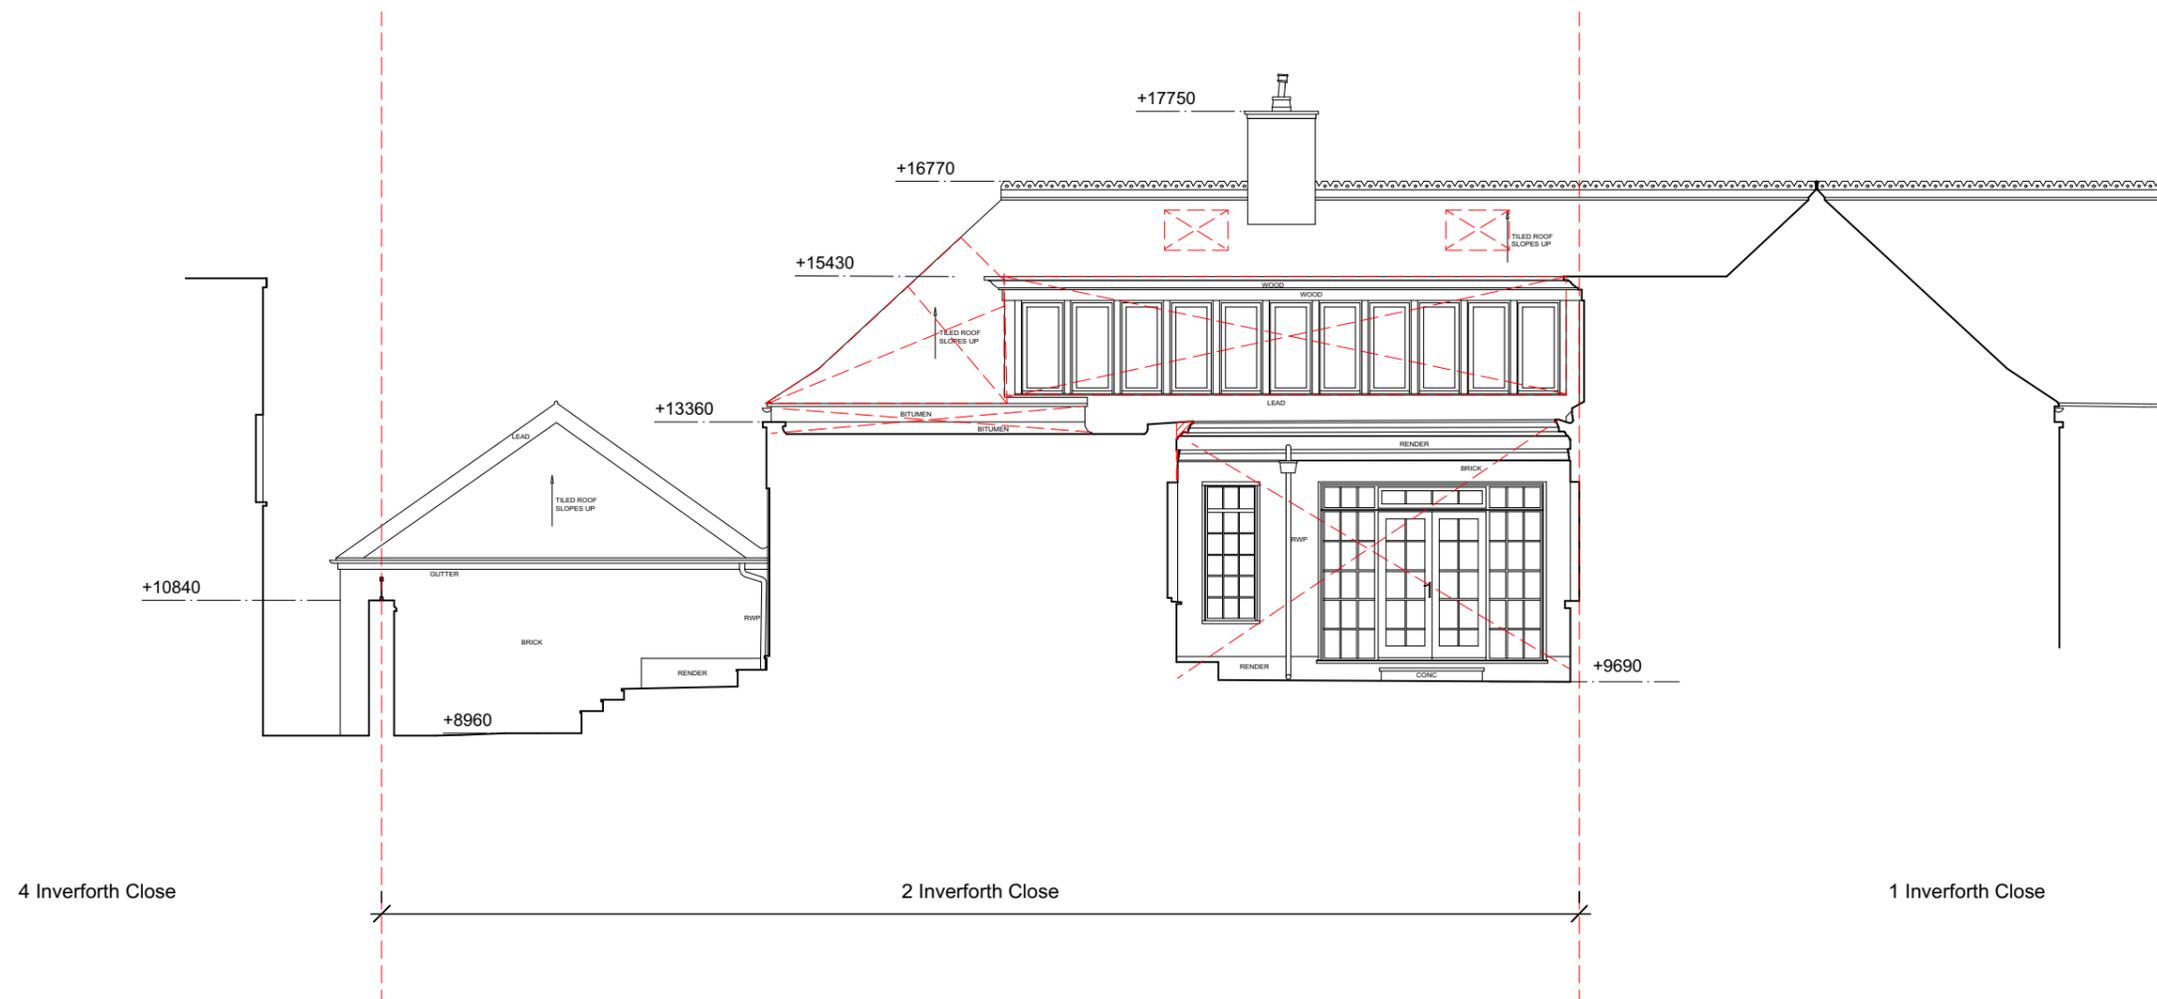

1 Existing Courtyard South Elevation  
Scale: 1:100

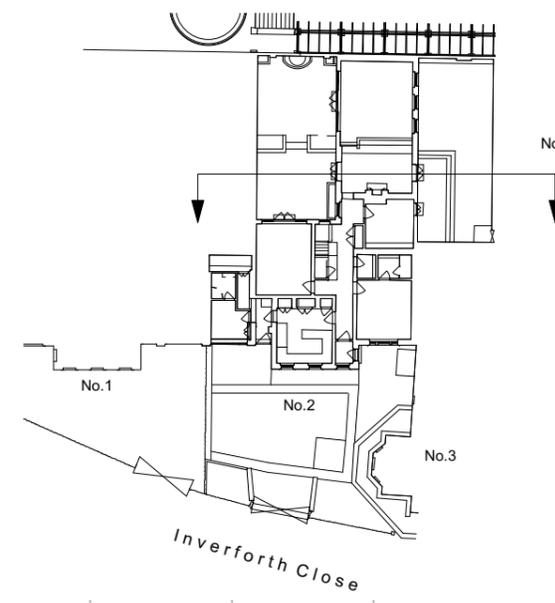

REV A: 02/11/16 Scheme Revised for Planning  
No. Date. Revision.

## PLANNING

Client. Mr and Mrs Shah

Project. 2 Inverforth Close NW3

Title. Existing Courtyard South Elevation  
Demolitions Indicated in RED

Date. June 2016

Drawn By. DR Checked By.

Scale. 1:100 @ A3

Do not scale from this drawing.

Drawing No. FP118\_PL008  
Revision. A

Found Property Ltd  
14-16 Great Pulteney St, London W1F 9ND  
Phone +44 (0)20 7734 8400  
Fax +44 (0)20 7734 7400

# Found.