




General Notes:

 

Paper Scale

 

Drawing Scale

 

new conservation rooflight
clay tile cladding to
dormer roof construction
to match existing roof

bronze anodised aluminium
windows
double glazed Low E coated


Glass roof
double glazed Low E coated

new section of roof

dormer with
bronze anodised aluminium
windows
double glazed Low E coated

dormer with
bronze anodised aluminium
windows
double glazed Low E coated

existing hipped roof

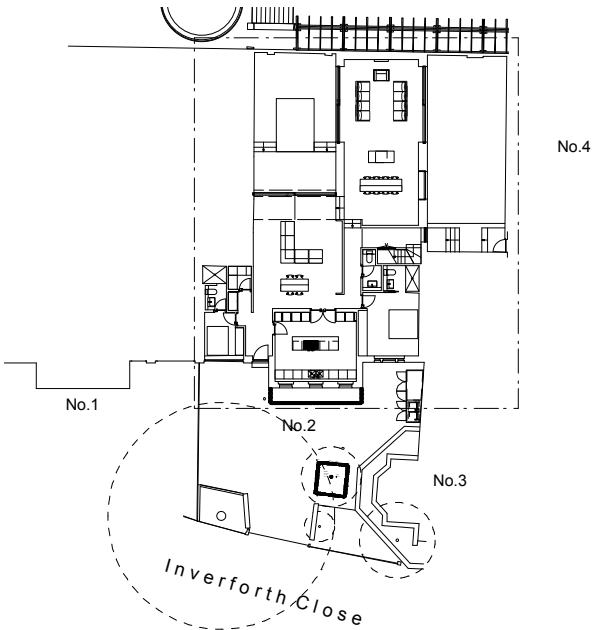

REV E: 02/11/16 Scheme Revised for Planning

D: 191016 Roof Profile Amended
16 09 01 Revised First Floor Option

No. Date. Revision.

Client. Mr and Mrs Shah

Project. 2 Inverforth Close NW3

Title. Proposed First Floor Plan

Date. June 2016

Drawn By. DR Checked By.

Scale. 1:100 @ A3

Do not scale from this drawing.

Drawing No. FP118_PL017
Revision. E

Found Property Ltd
14-16 Great Pulteney St, London W1F 9ND
Phone +44 (0)20 7734 8400
Fax +44 (0)20 7734 7400

Found.

1

Proposed First Floor Plan
Scale: 1:100

012345 M

Drawing Scale

