


1 Proposed Roof Plan  
Scale: 1:100

0 1 2 3 4 5 M  
Drawing Scale

General Notes:

0 10 20 30 40 50 mm  
Paper Scale

0 1 2 3 4 5 M  
Drawing Scale

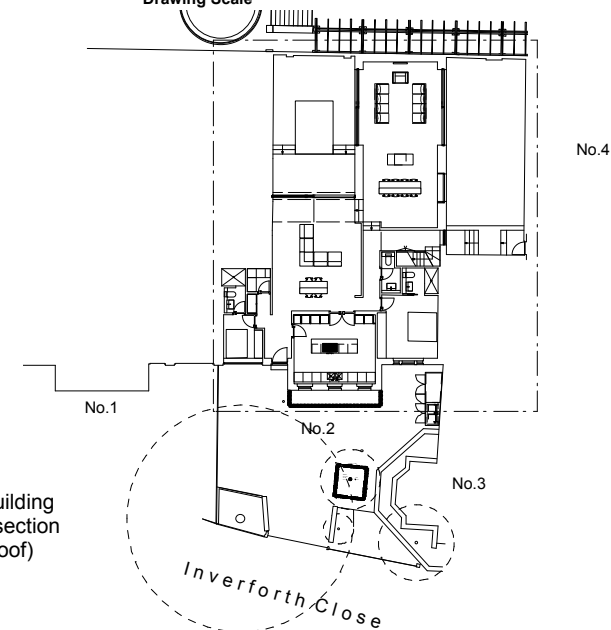

REV B: 02/11/16 Scheme Revised for Planning

A: 191016 Roof Profile Amended

No. Date. Revision.

Client. Mr and Mrs Shah

Project. 2 Inverforth Close NW3

Title. Proposed Roof Plan

Date. June 2016

Drawn By. DR Checked By.

Scale. 1:100 @ A3

Do not scale from this drawing.

Drawing No. FP118\_PL018  
Revision. B

Found Property Ltd  
14-16 Great Pulteney St, London W1F 9ND  
Phone +44 (0)20 7734 8400  
Fax +44 (0)20 7734 7400

Found.