

General Notes:

0 10 20 30 40 50 mm

Paper Scale

new windows to be Velfac 200 System
double glazed thermally broken
slim frames finished in dark bronze anodised aluminium
to complement clay tile colour

clay roof tiles to match
existing roof

clay roof ridge profile
around dormer edge
to blend in


fixed picture window
clear glass

opening side guided
light
clear glass

1

Elevation of Dormer to East Elevation of Courtyard

Scale: 1:50

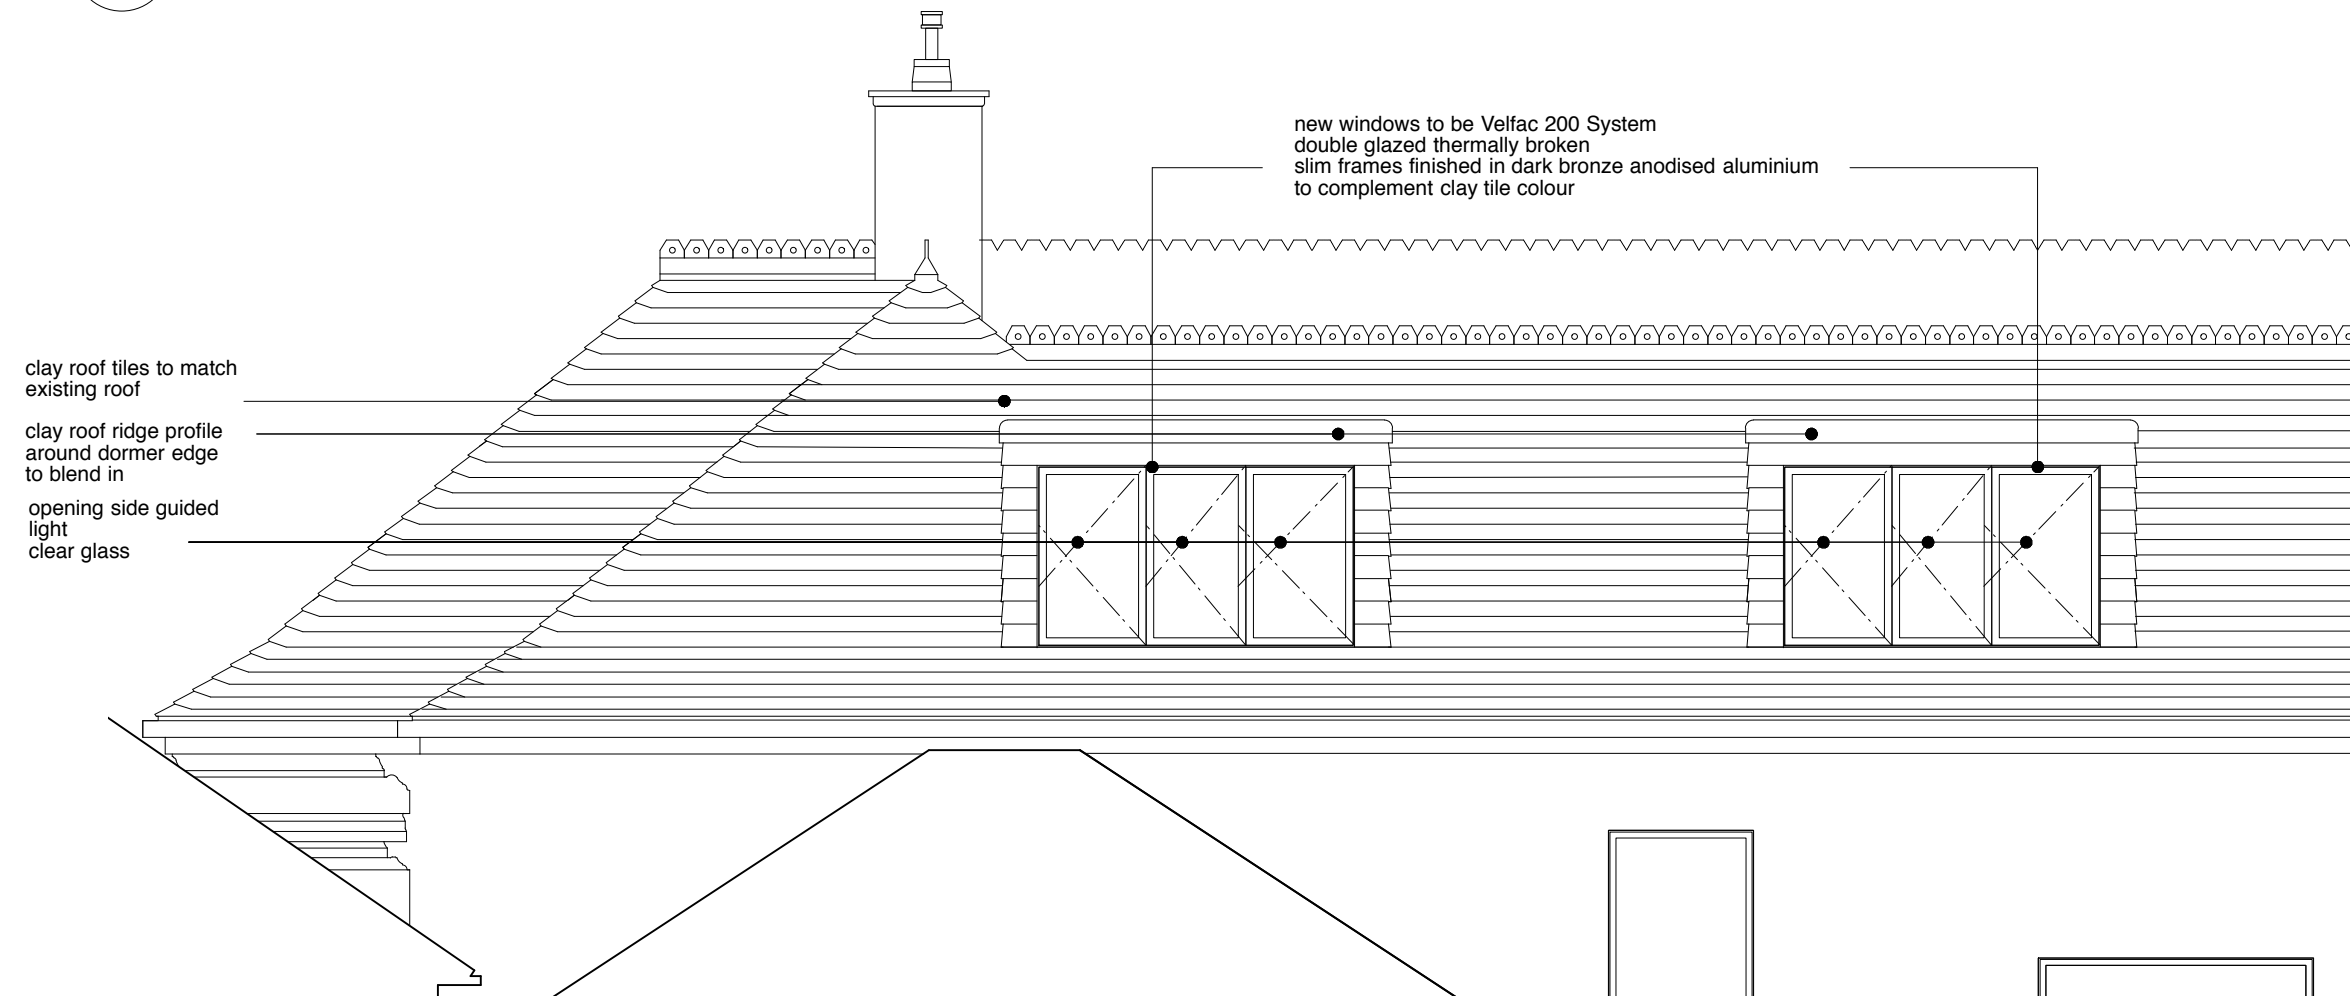

new windows to be Velfac 200 System
double glazed thermally broken
slim frames finished in dark bronze anodised aluminium
to complement clay tile colour

clay roof tiles to match
existing roof

clay roof ridge profile
around dormer edge
to blend in

opening side guided
light
clear glass

2

Elevation of Dormers to West Elevation

Scale: 1:50

No. Date. Revision.

PLANNING

Client. Mr and Mrs Shah

Project. 2 Inverforth Close NW3

Title. 1:50 Dormer Elevations

Date. June 2016

Drawn By. DR Checked By.

Scale. 1:100 @ A3

Do not scale from this drawing.

Drawing No. FP118_PL031
Revision.

Found Property Ltd
14-16 Great Pulteney St, London W1F 9ND
Phone +44 (0)20 7734 8400
Fax +44 (0)20 7734 7400

Found.