
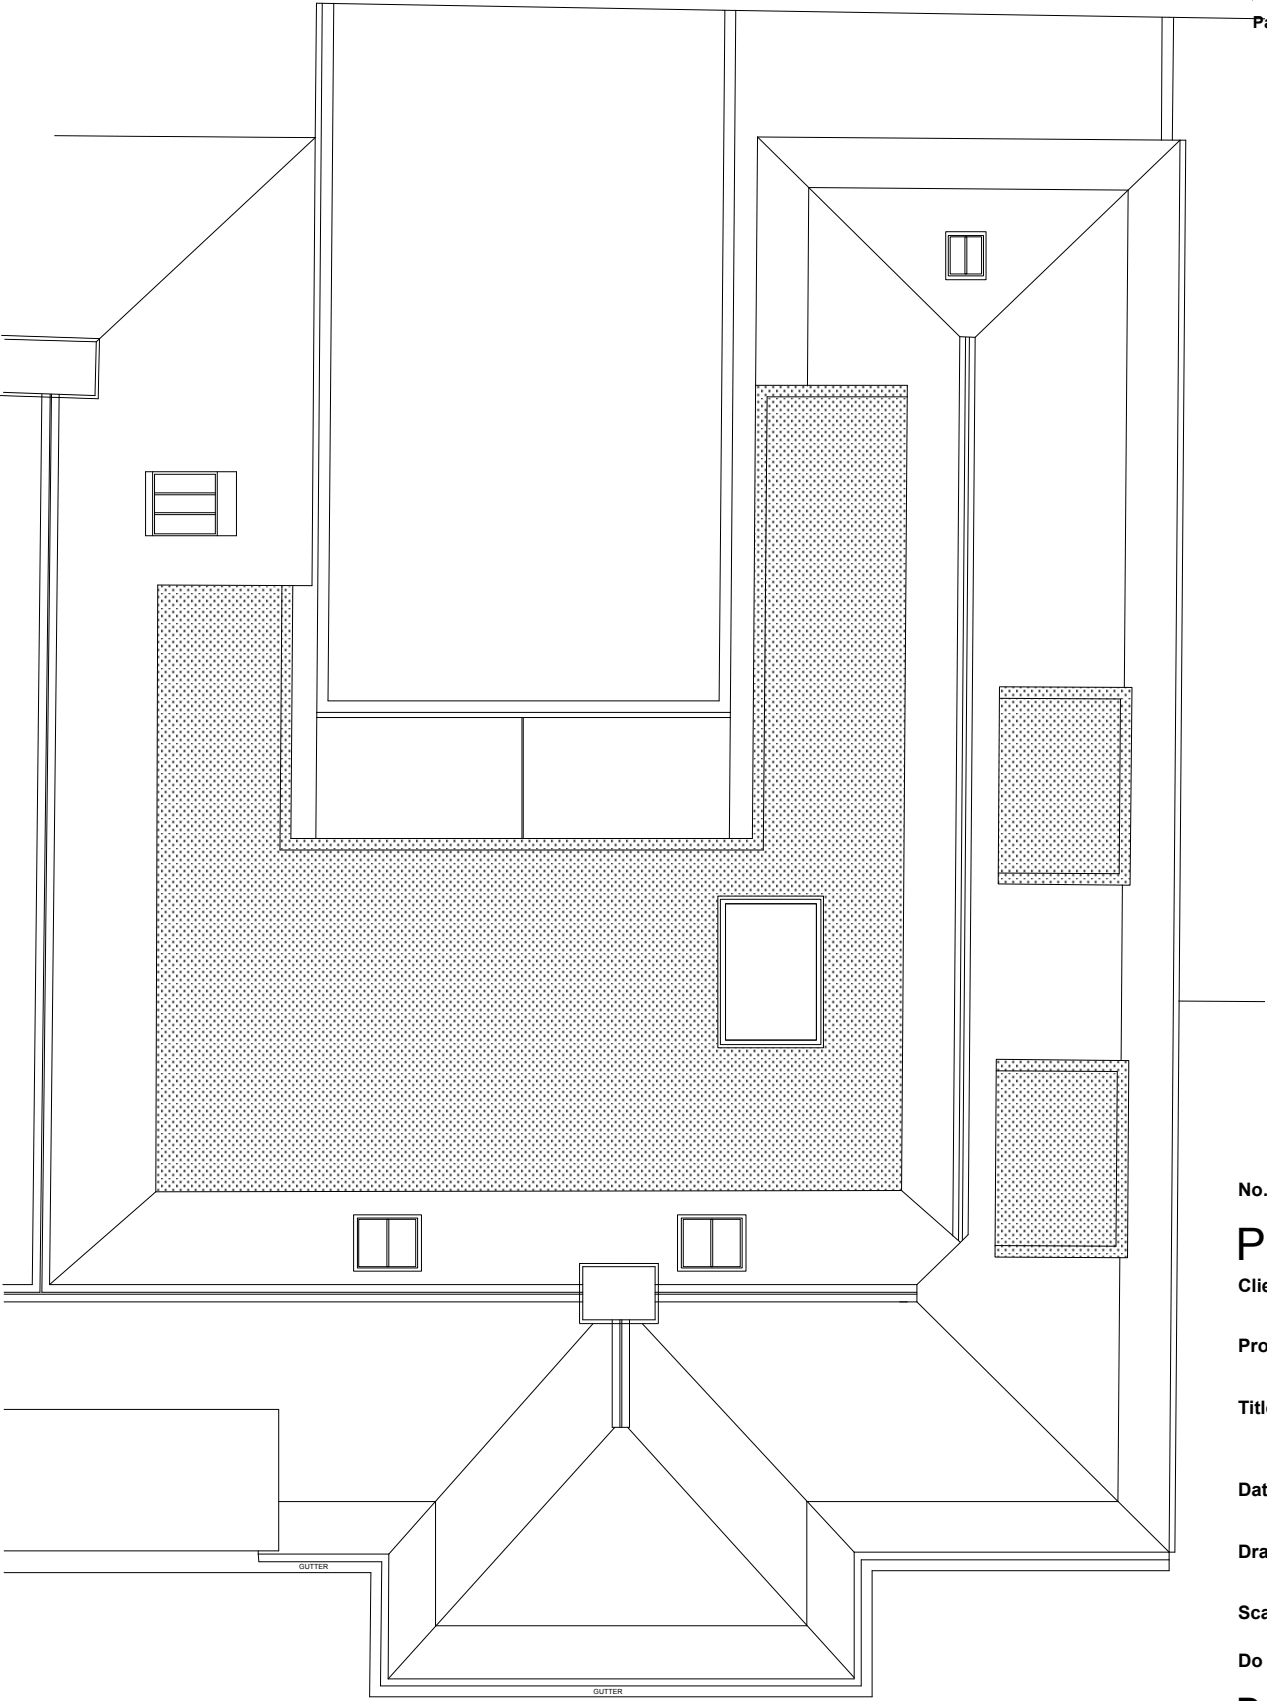
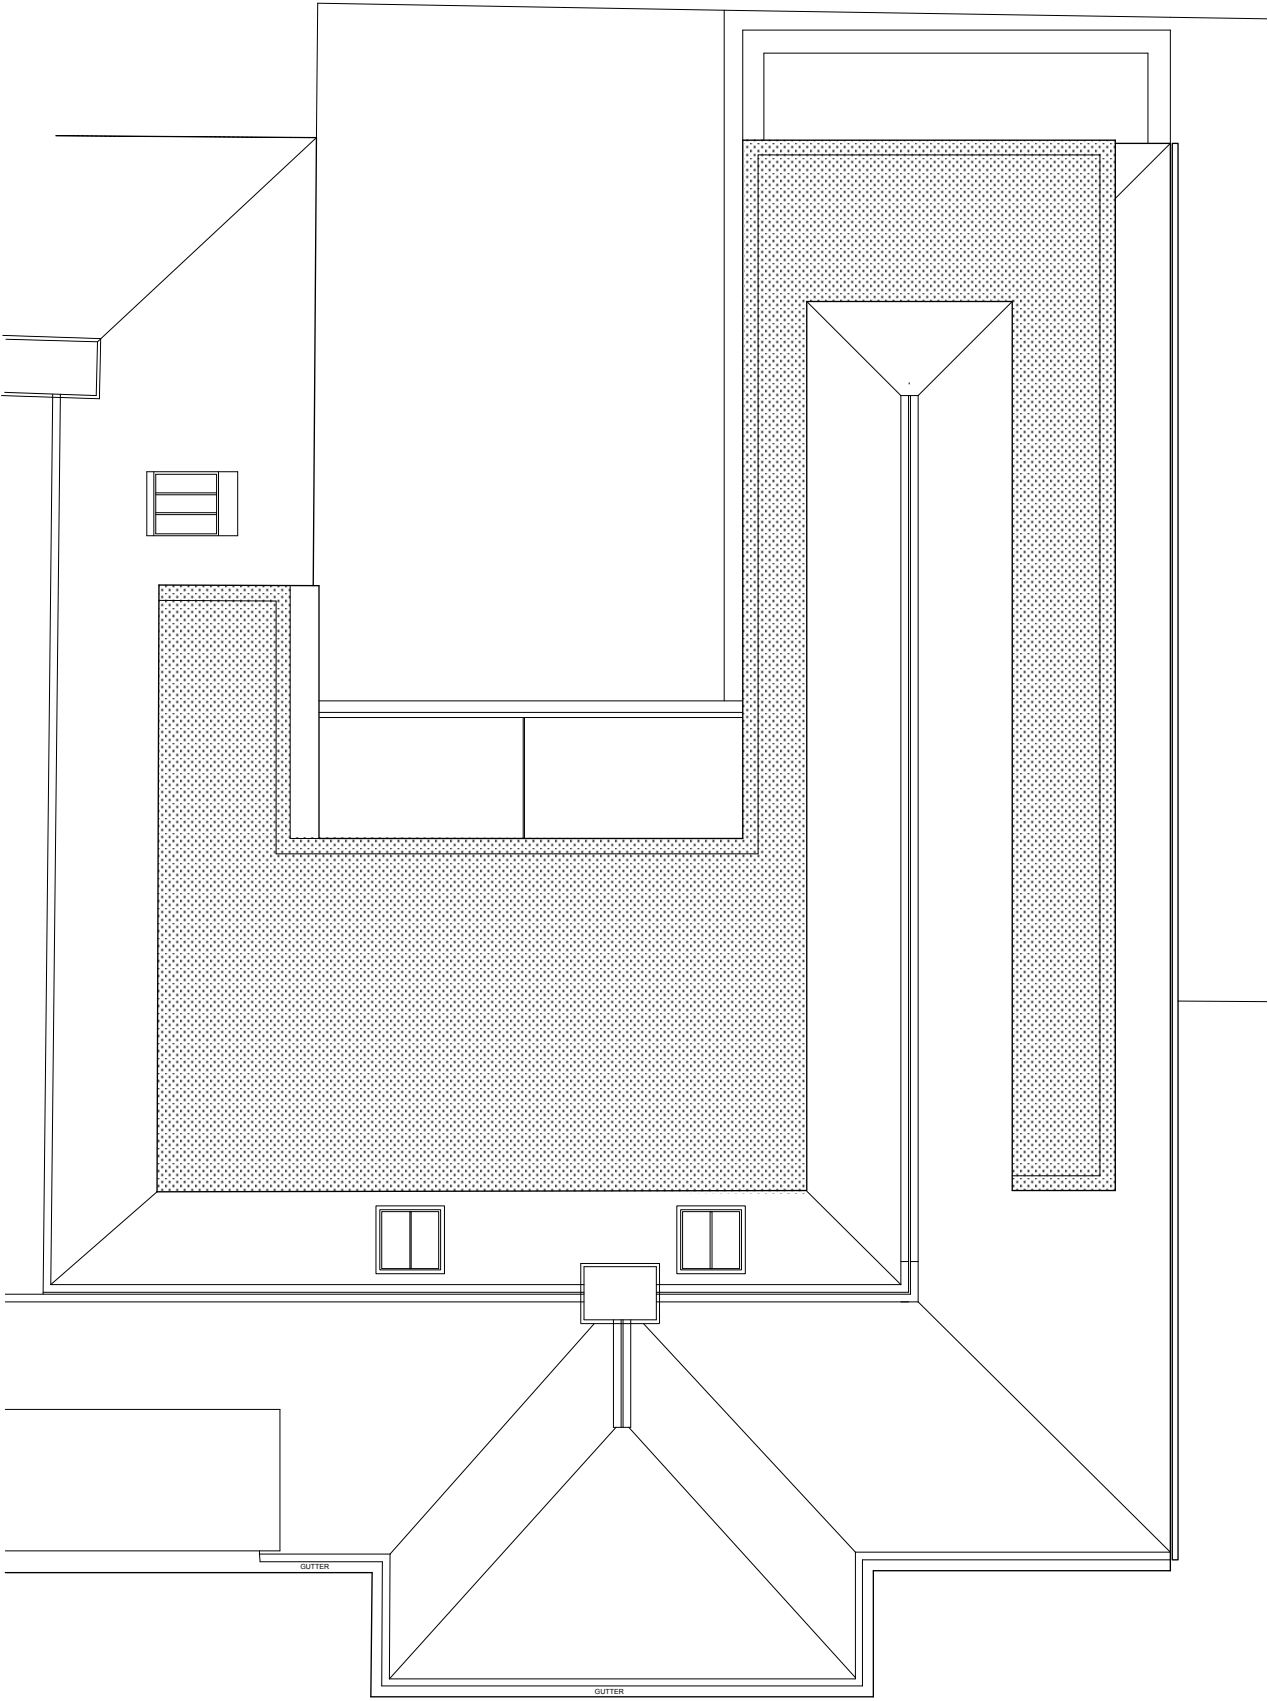


General Notes:

 

No. Date. Revision.

**PLANNING**

Client. Mr and Mrs Shah

Project. 2 Inverforth Close NW3

Title. Comparison of Roof Plans.  
Withdrawn Application and New Proposal

Date. December 2016

Drawn By. DR Checked By.

Scale. 1:100 @ A3

Do not scale from this drawing.

**Drawing No.** FP118\_PL031  
**Revision.**

Found Property Ltd  
14-16 Great Pulteney St, London W1F 9ND  
Phone +44 (0)20 7734 8400  
Fax +44 (0)20 7734 7400

1 Proposed Roof Plan Previous Application  
Scale: 1:100

2 Proposed Roof Plan New Application  
Scale: 1:100

**Found.**