




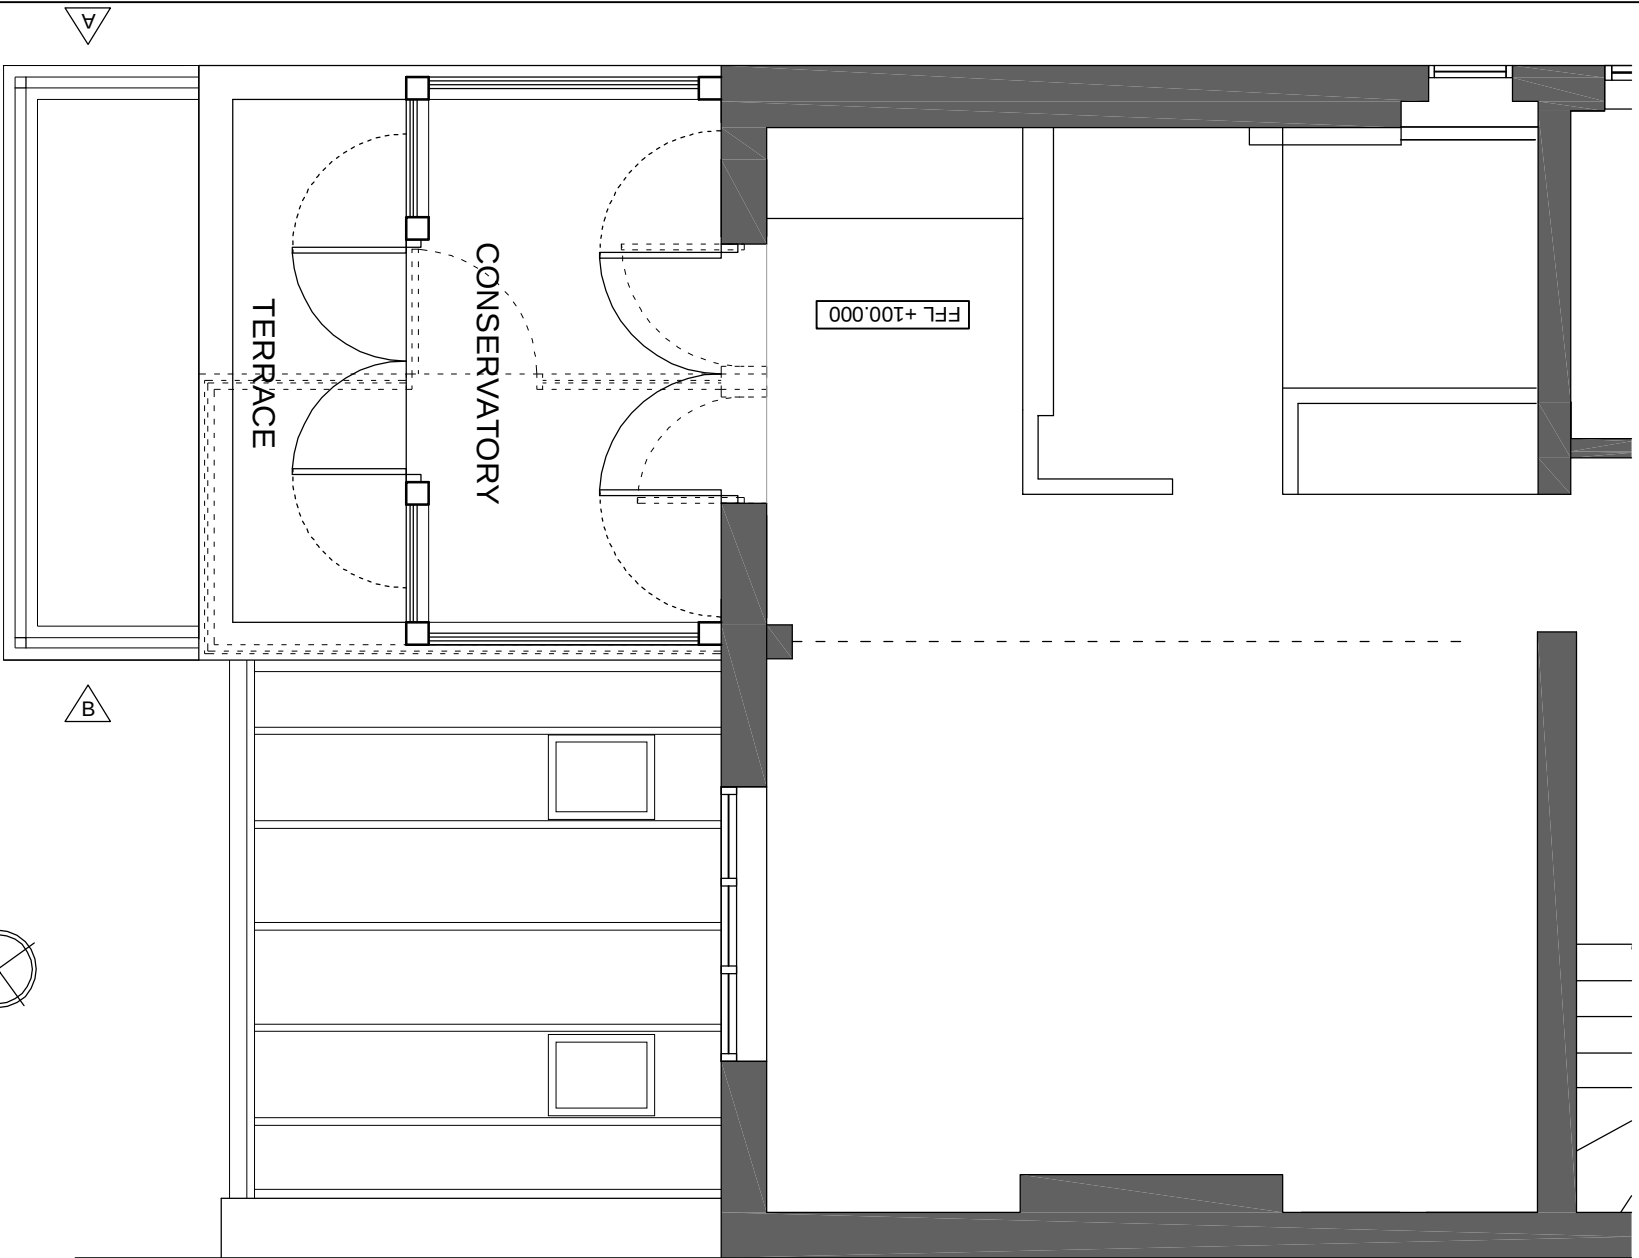


Proposed plan

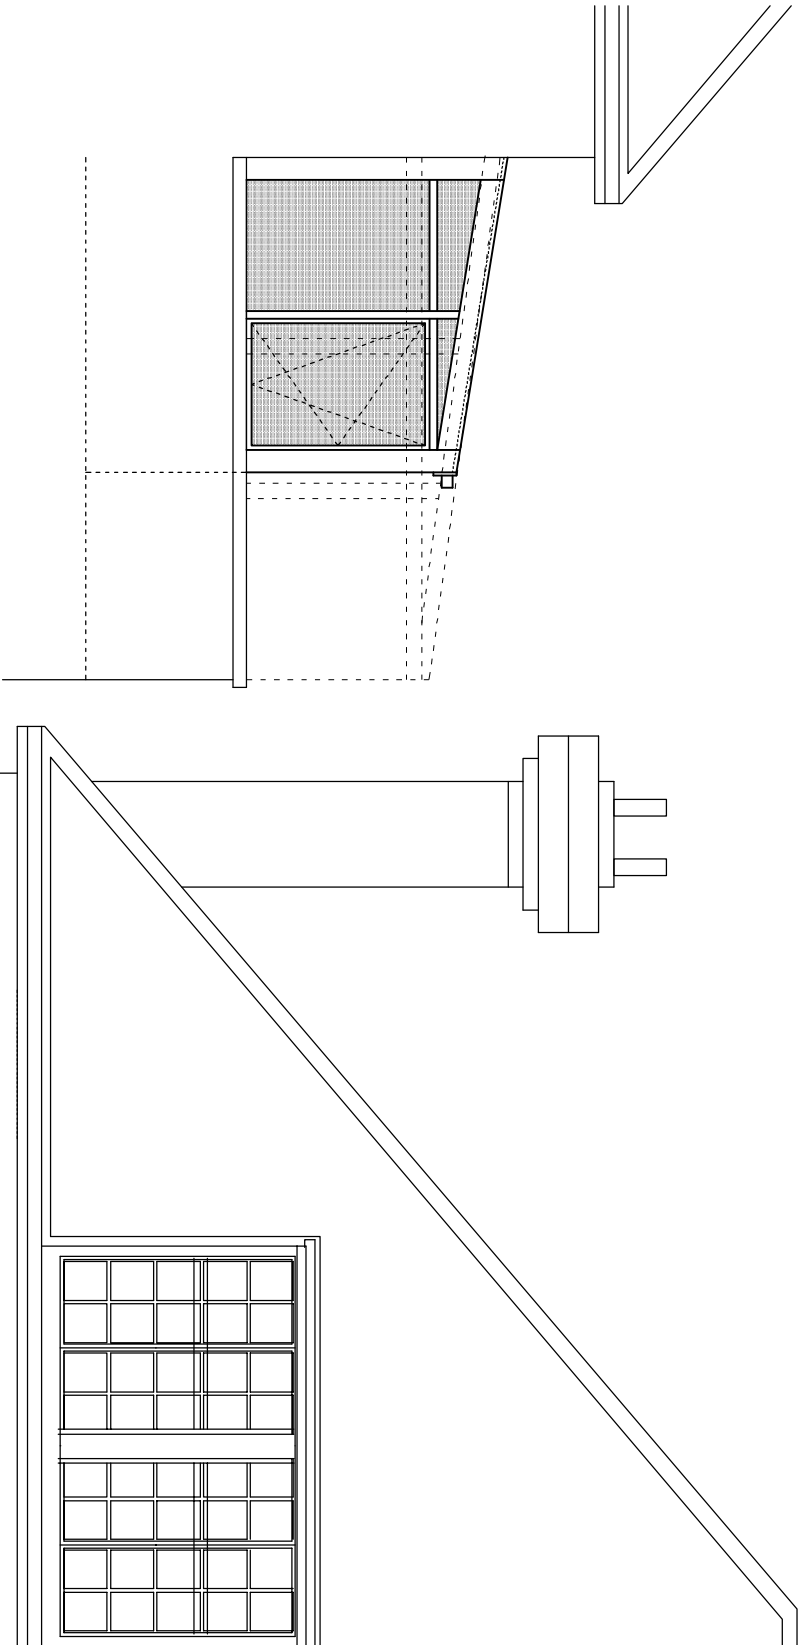

Proposed side elevation A

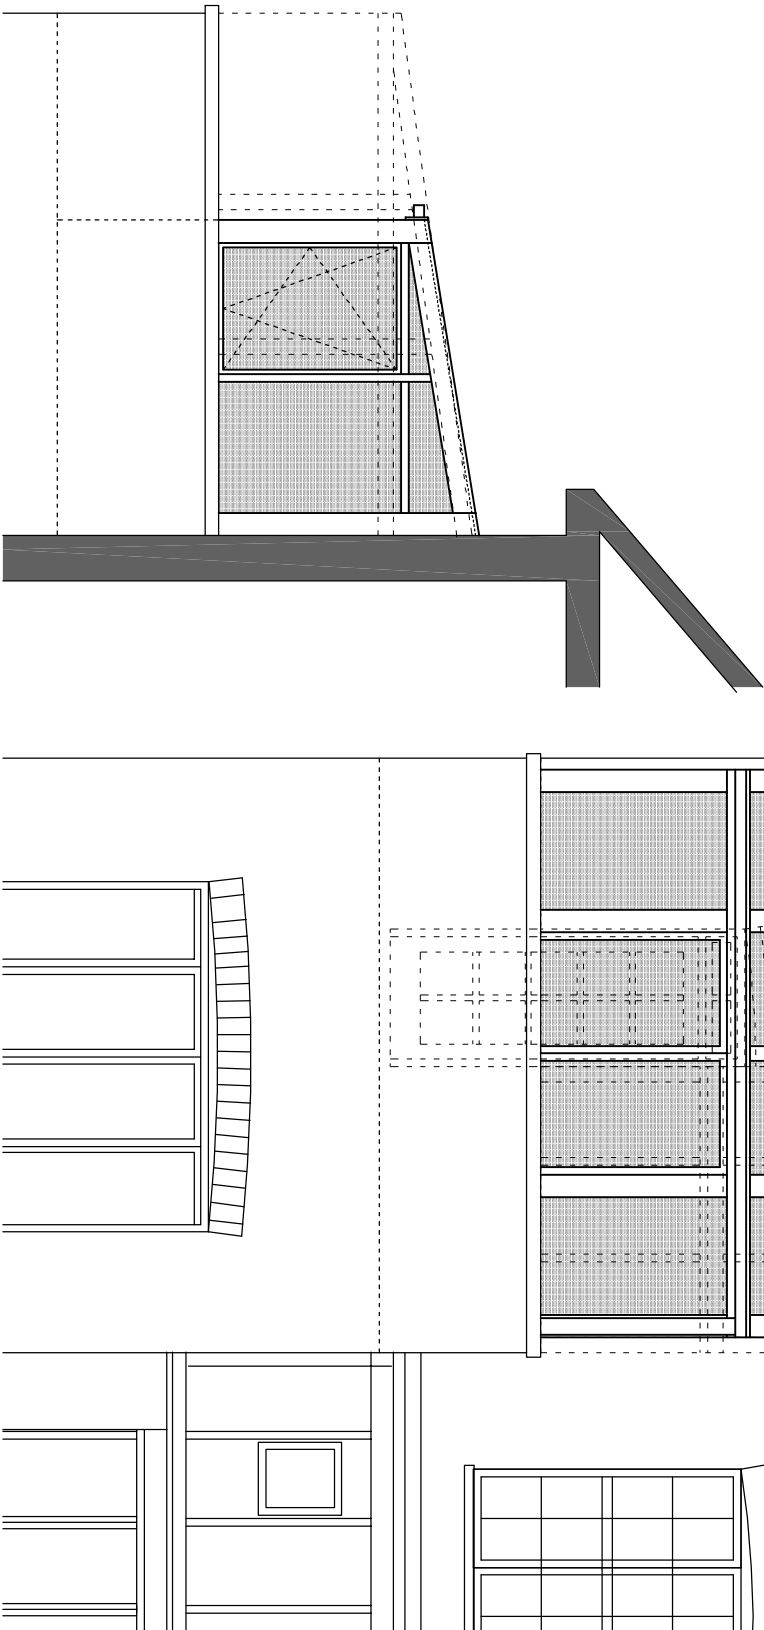

Proposed side elevation B

 

Proposed rear elevation

Rev.	Scale: 1:50 @ A3 Landscape Date: 07.12.2016 Drawn: TT	Job 16 Eldon Grove London NW3 5PT	Drawing No. 05/956/103	FARROW SILVERTON CHARTERED ARCHITECTS & DESIGN CONSULTANTS 6 HALE LANE MILL HILL LONDON NW7 3NX tel: 020-8906 8502 fax: 020-8906 8503 e-mail: Farsil@aol.com
------	--	---	---------------------------	--