






PROJECT NO: 45 MILL LANE	DATE:
DRAWING NO:	SCALE: 1:200
DRAWING TITLE	
SITE PLAN	

P01 Site Plan

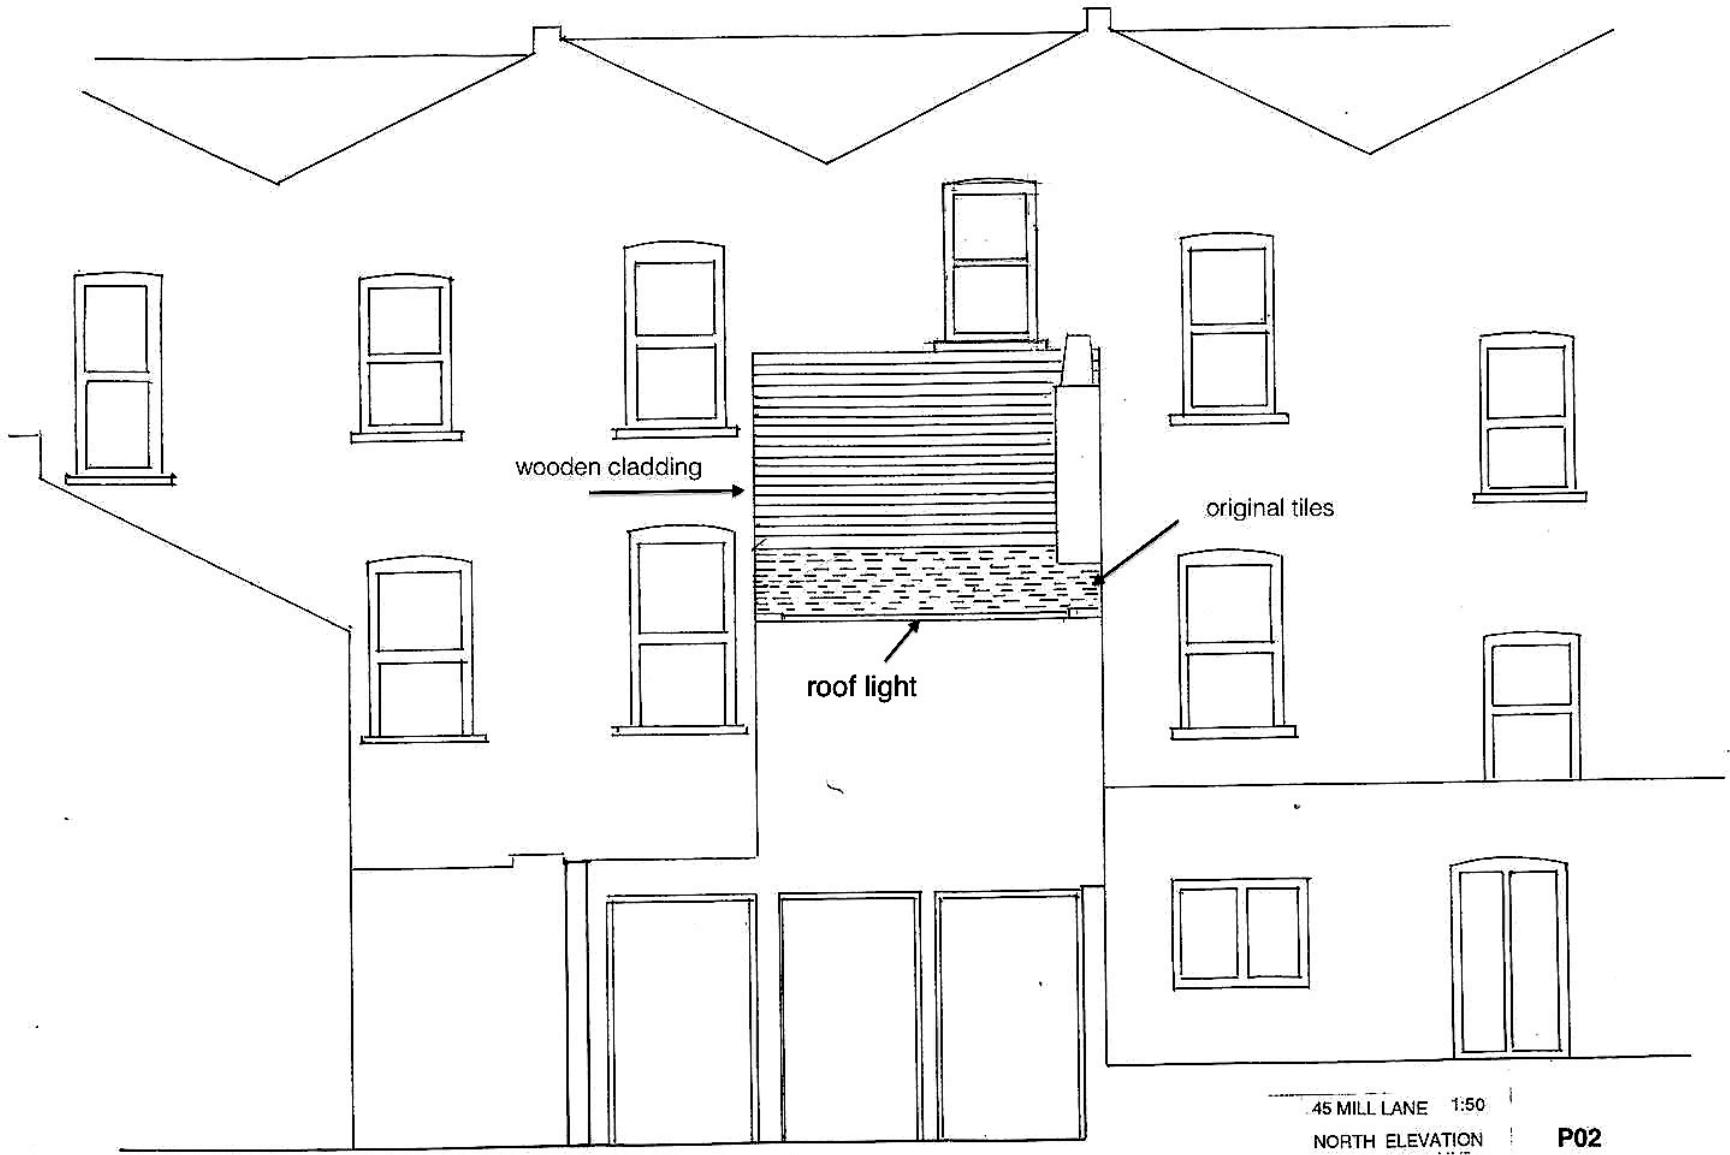


45 MILL LANE 1:50
NORTH ELEVATION P02



 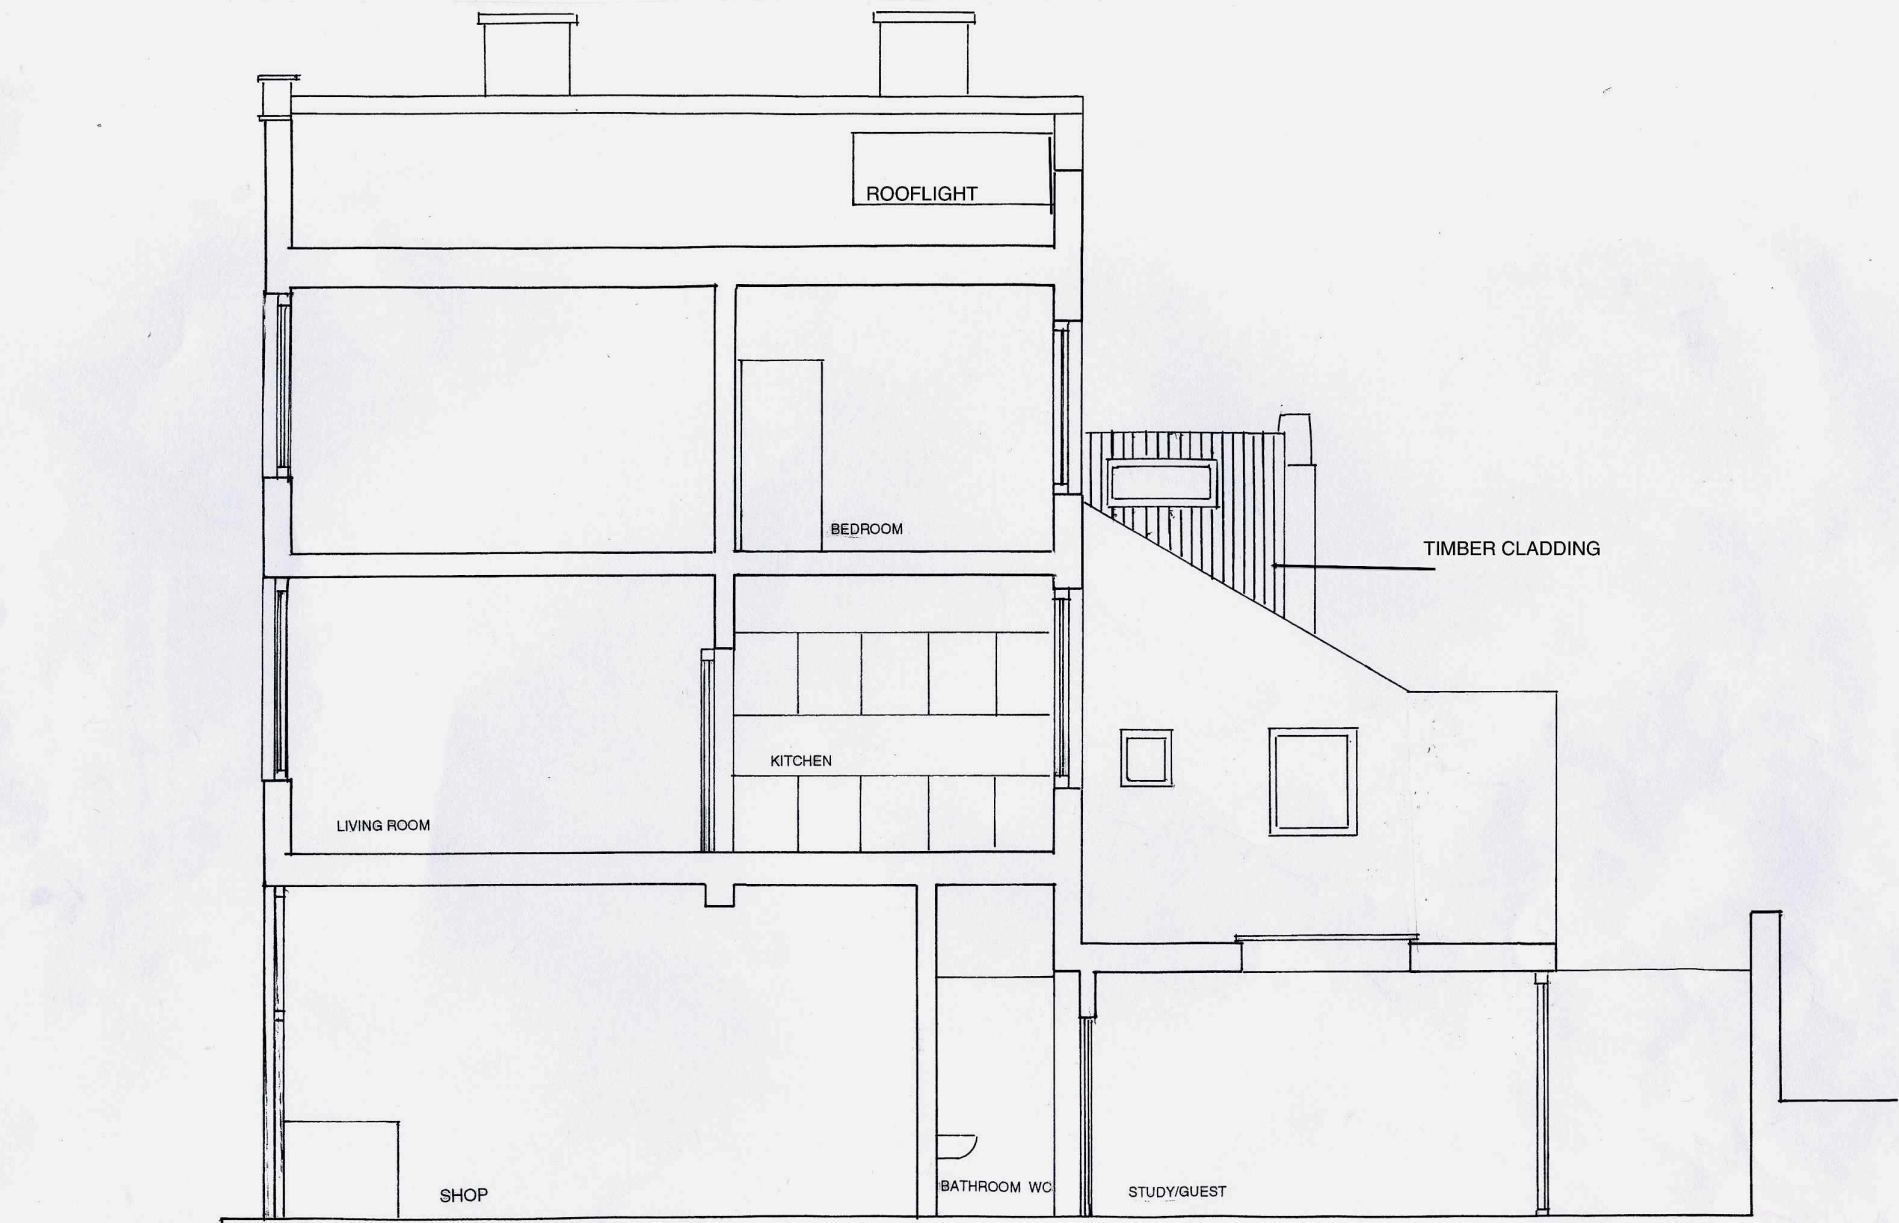


45 MILL LANE 1:50
SECTION ELEVATION EAST D_D


P03

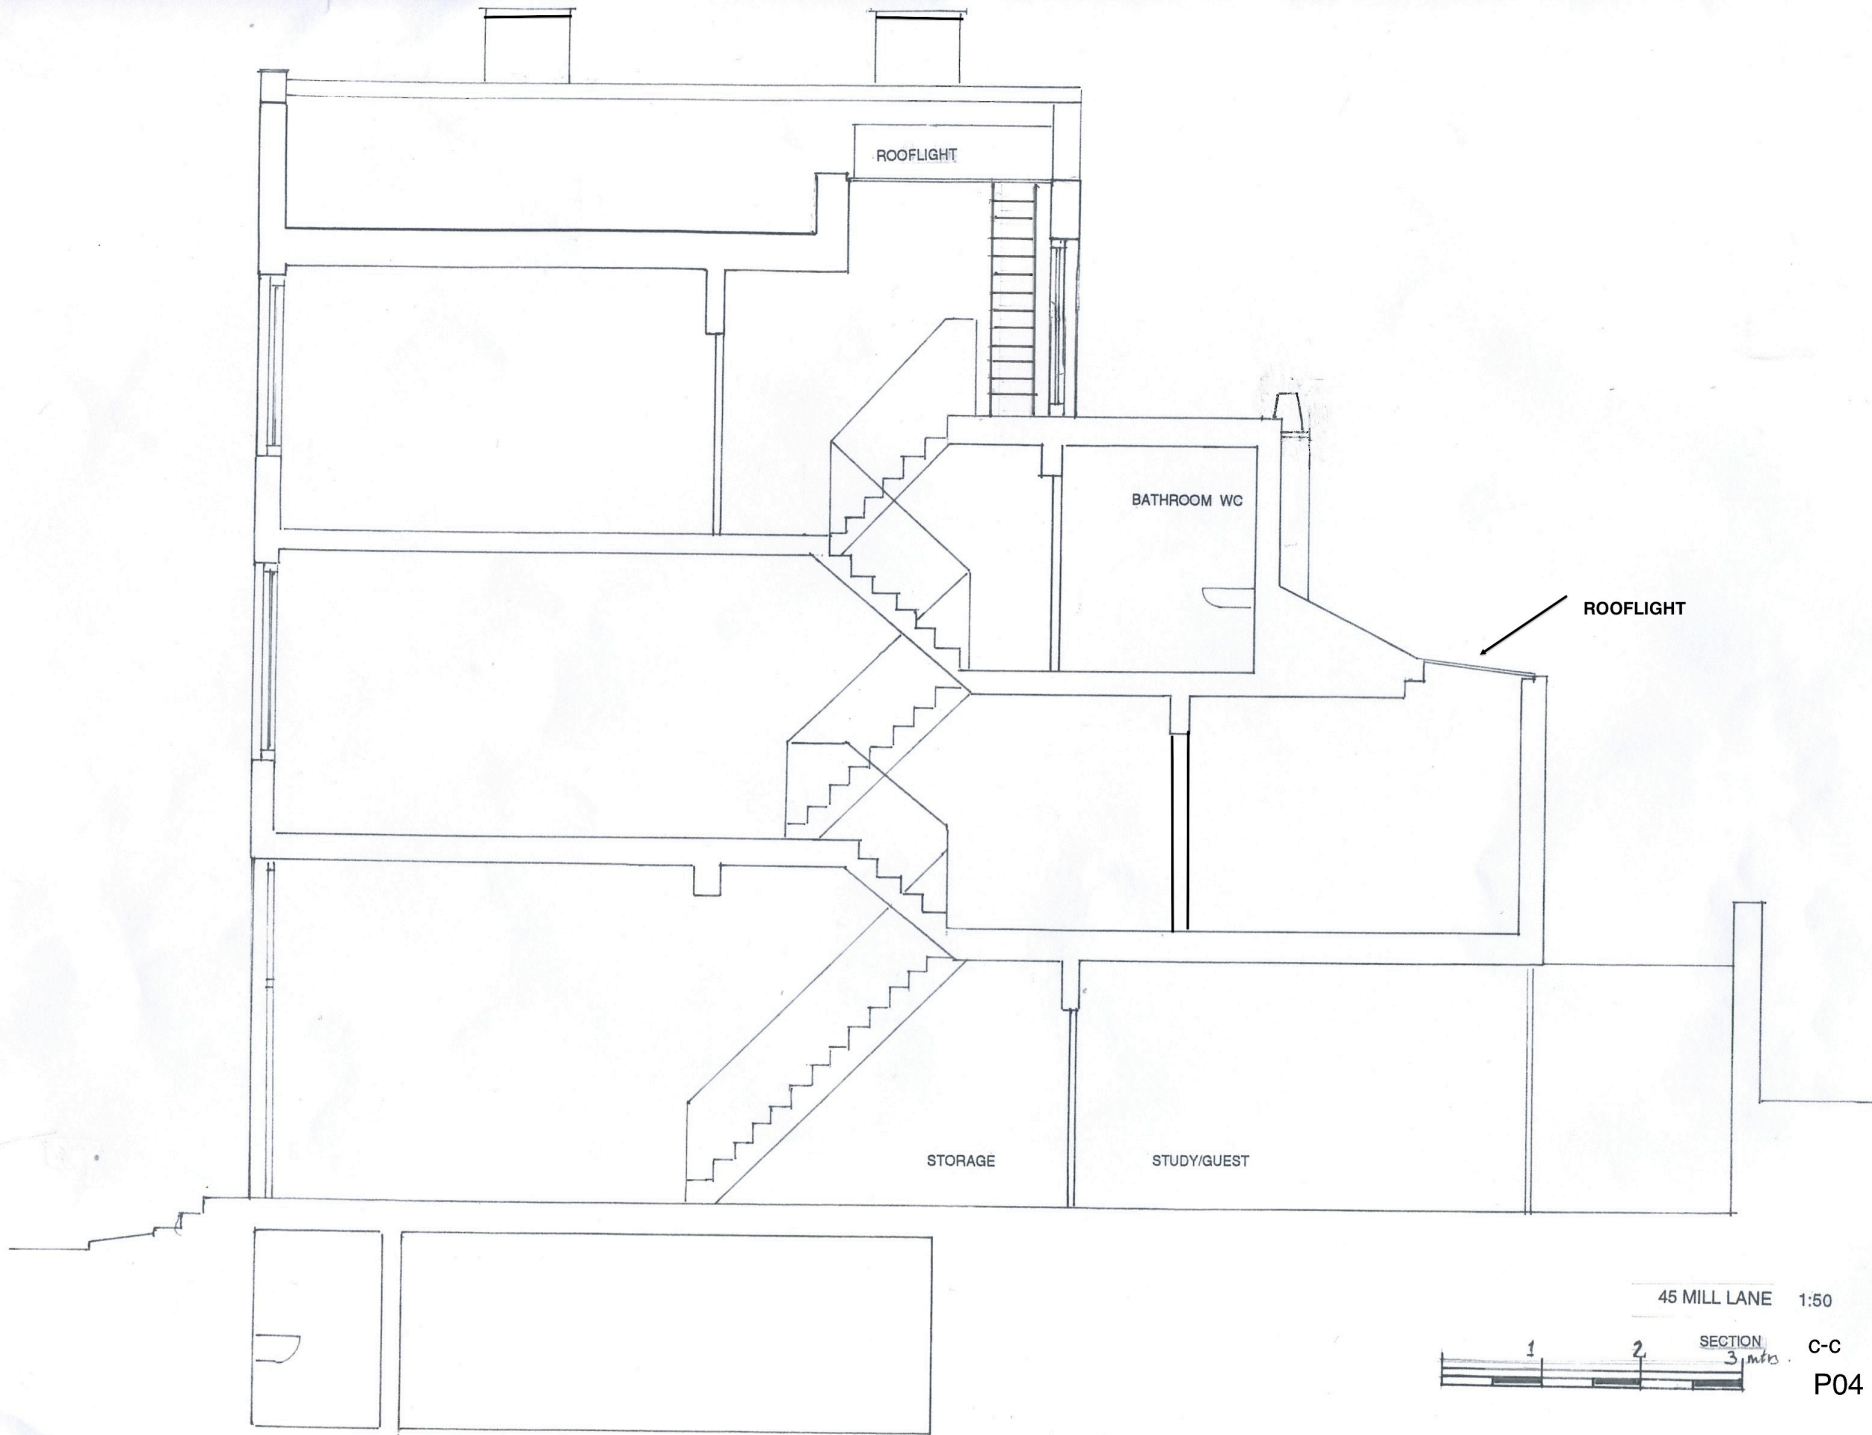



45 MILL LANE 1:50

 

C-C
P04

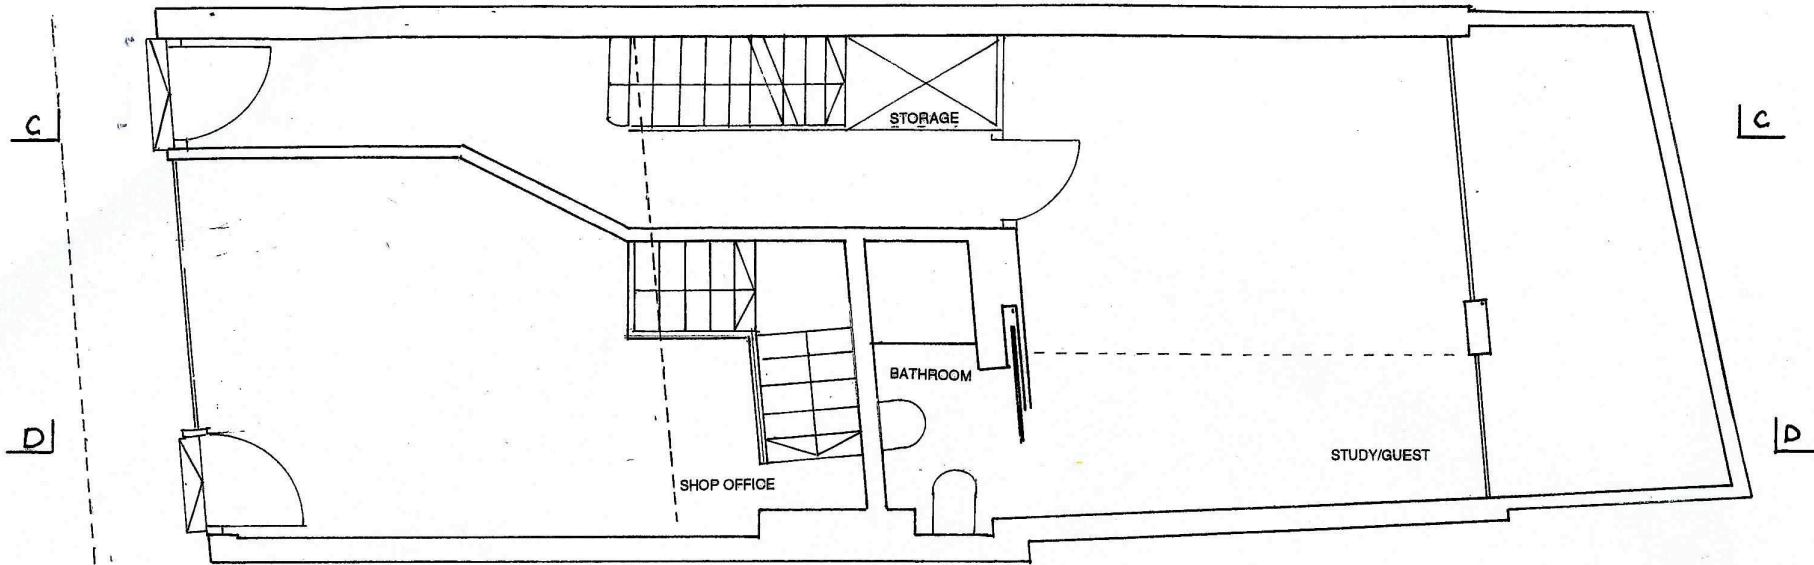


GROUND FLOOR

 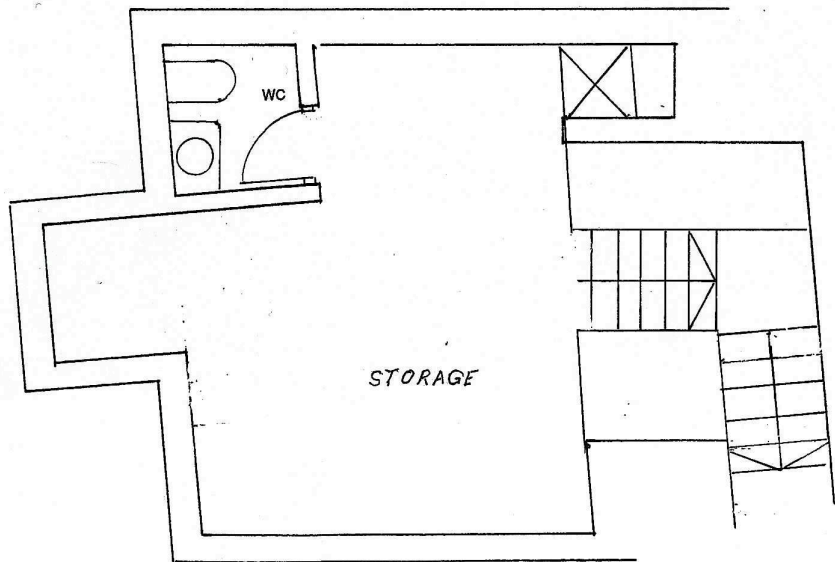


45 MILL LANE
1:50

P05

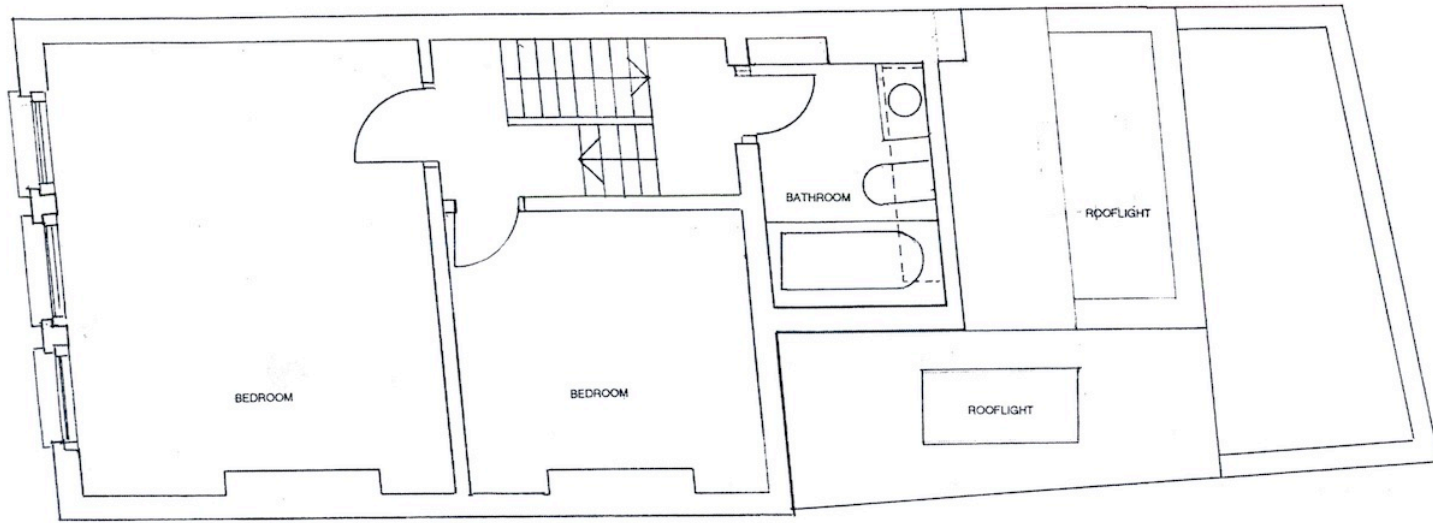

SECOND FLOOR

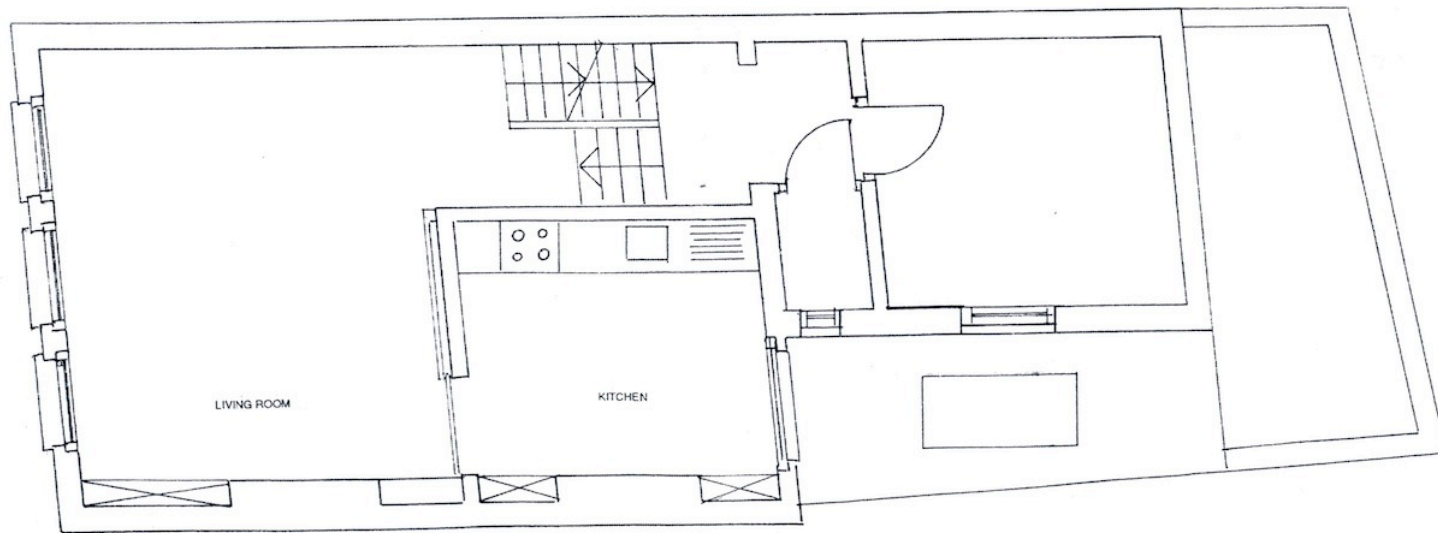

FIRST FLOOR

45 MILL LANE
1:50



P06