




E01 From National Grid Site




PROJECT NO 45 MILL LANE DATE
DRAWING NO SCALE 1:200
DRAWING TITLE
EXISTING SITE PLAN E02

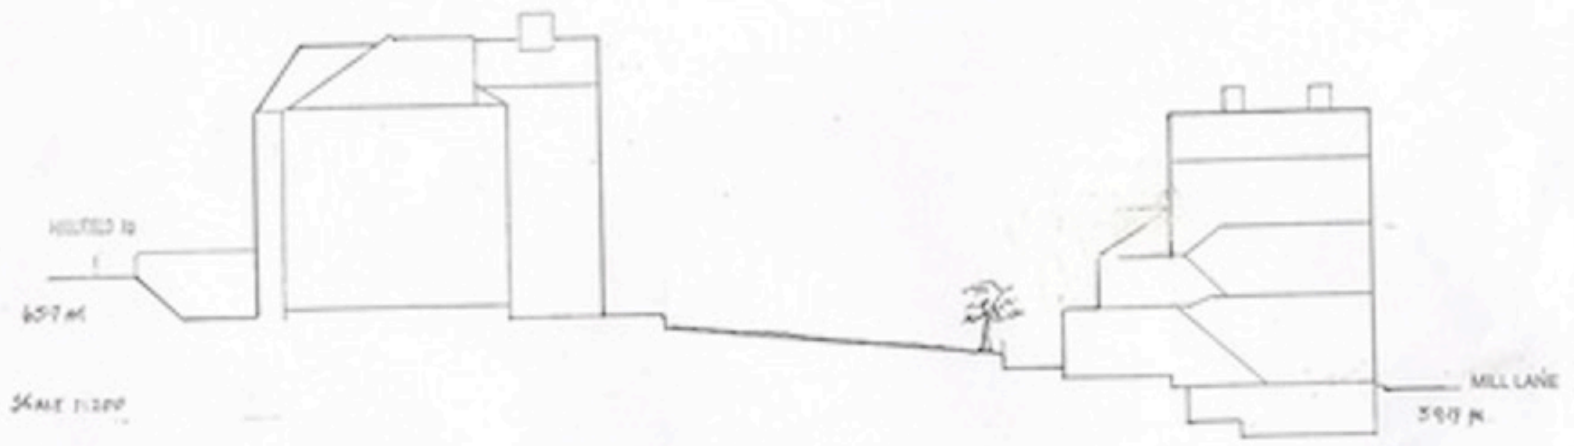


MILL LANE RELATIVE TO HILLFIELD ROAD



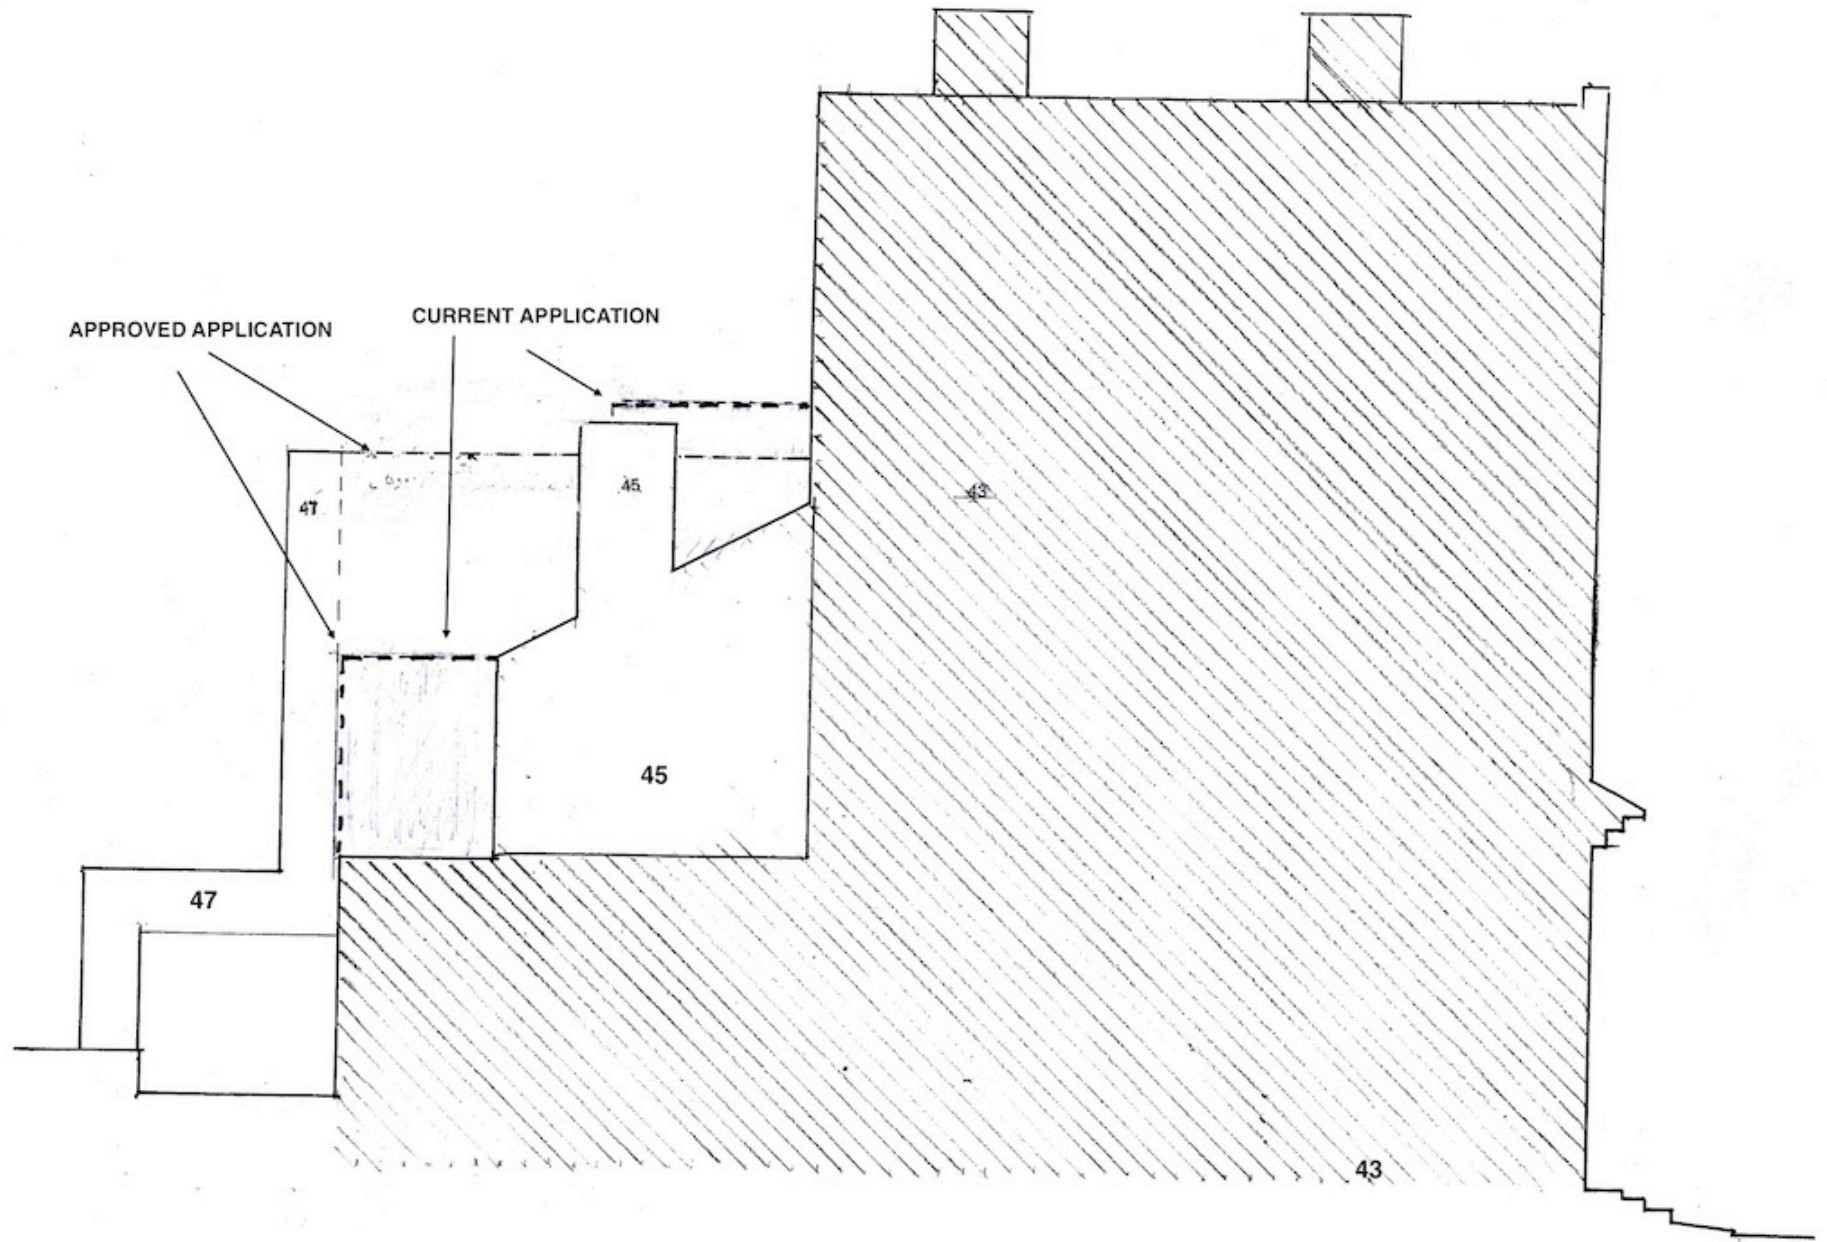


EXISTING ELEVATION FROM NO 43



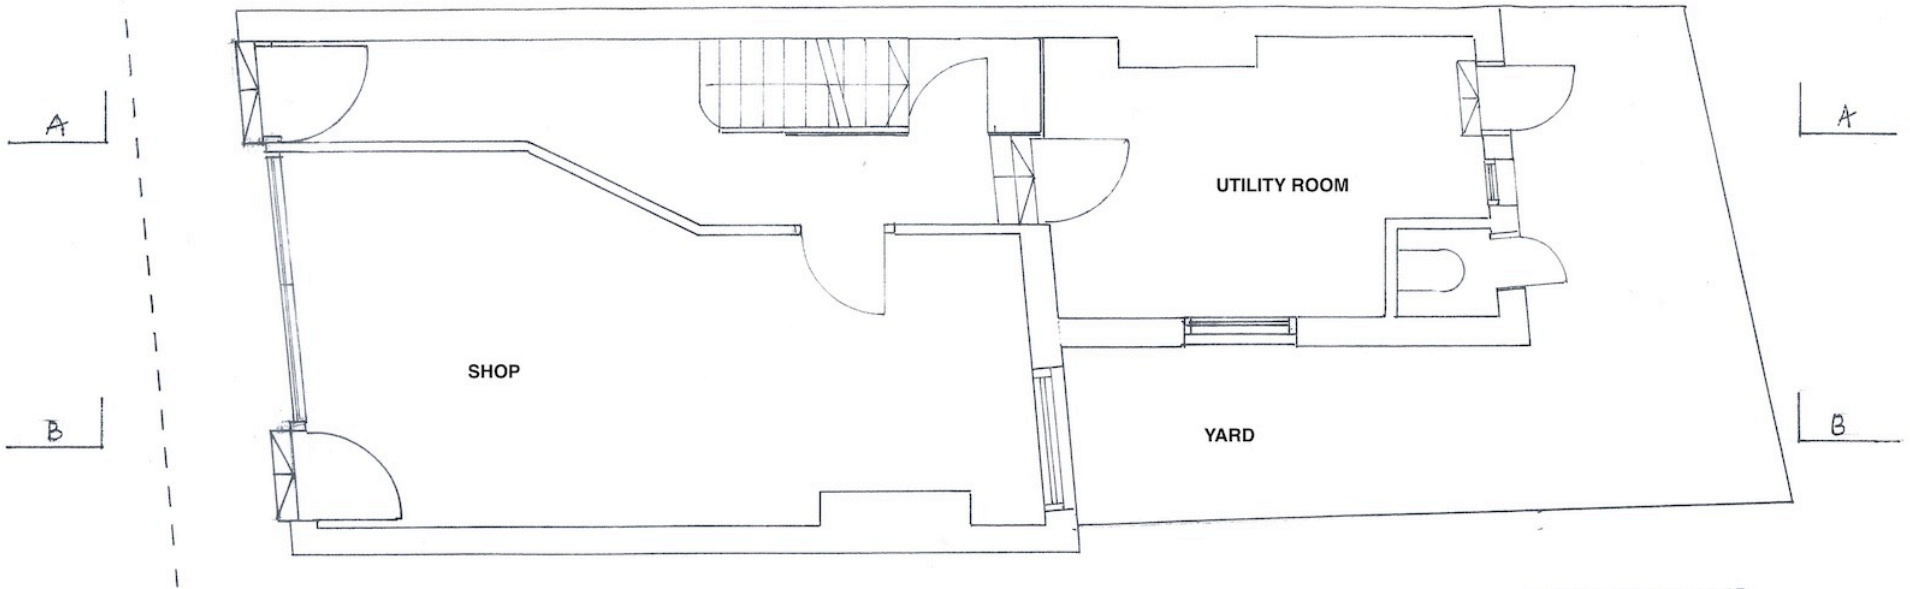


EXISTING GROUND FLOOR

45 MILL LANE
1:50 E05

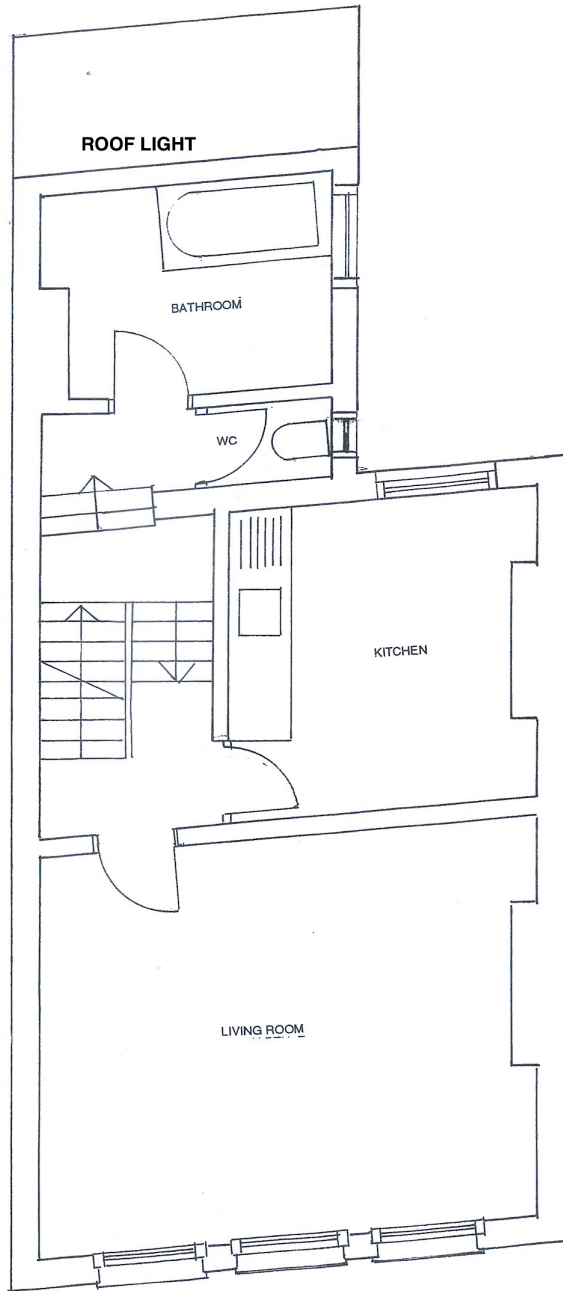

EXISTING FIRST FLOOR

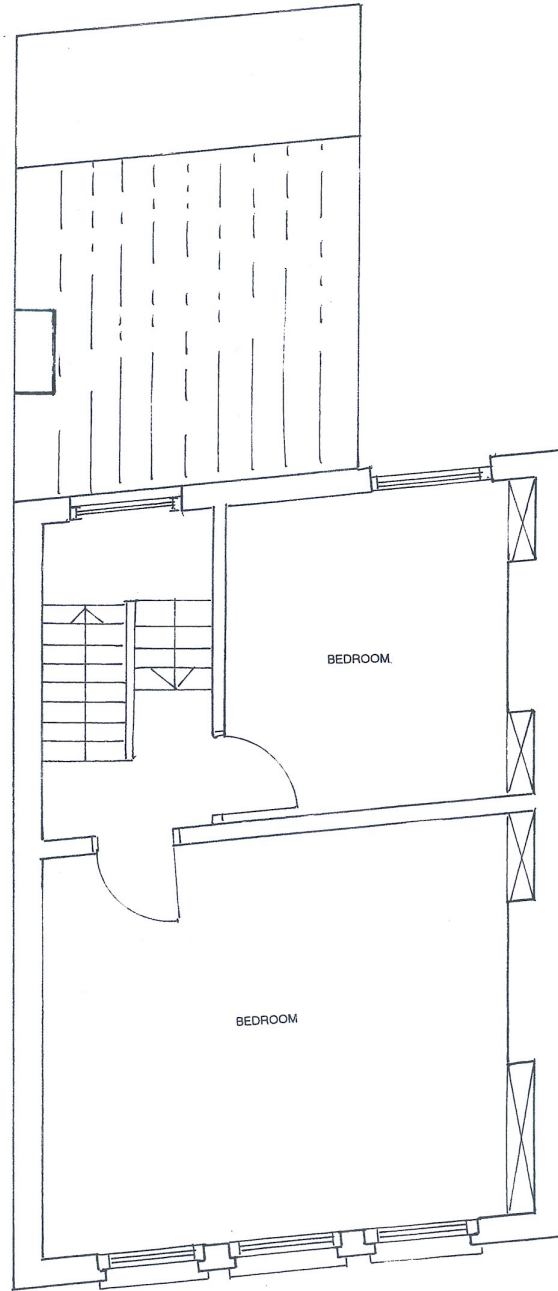


EXISTING SECOND FLOOR

E06




45 MILL LANE

AS SCALE 1:50

 


PROJECT NO: 45 MILL LANE DATE:
DRAWING NO: SCALE: 1:50
DRAWING TITLE
EXISTING ELEVATION NORTH

E07

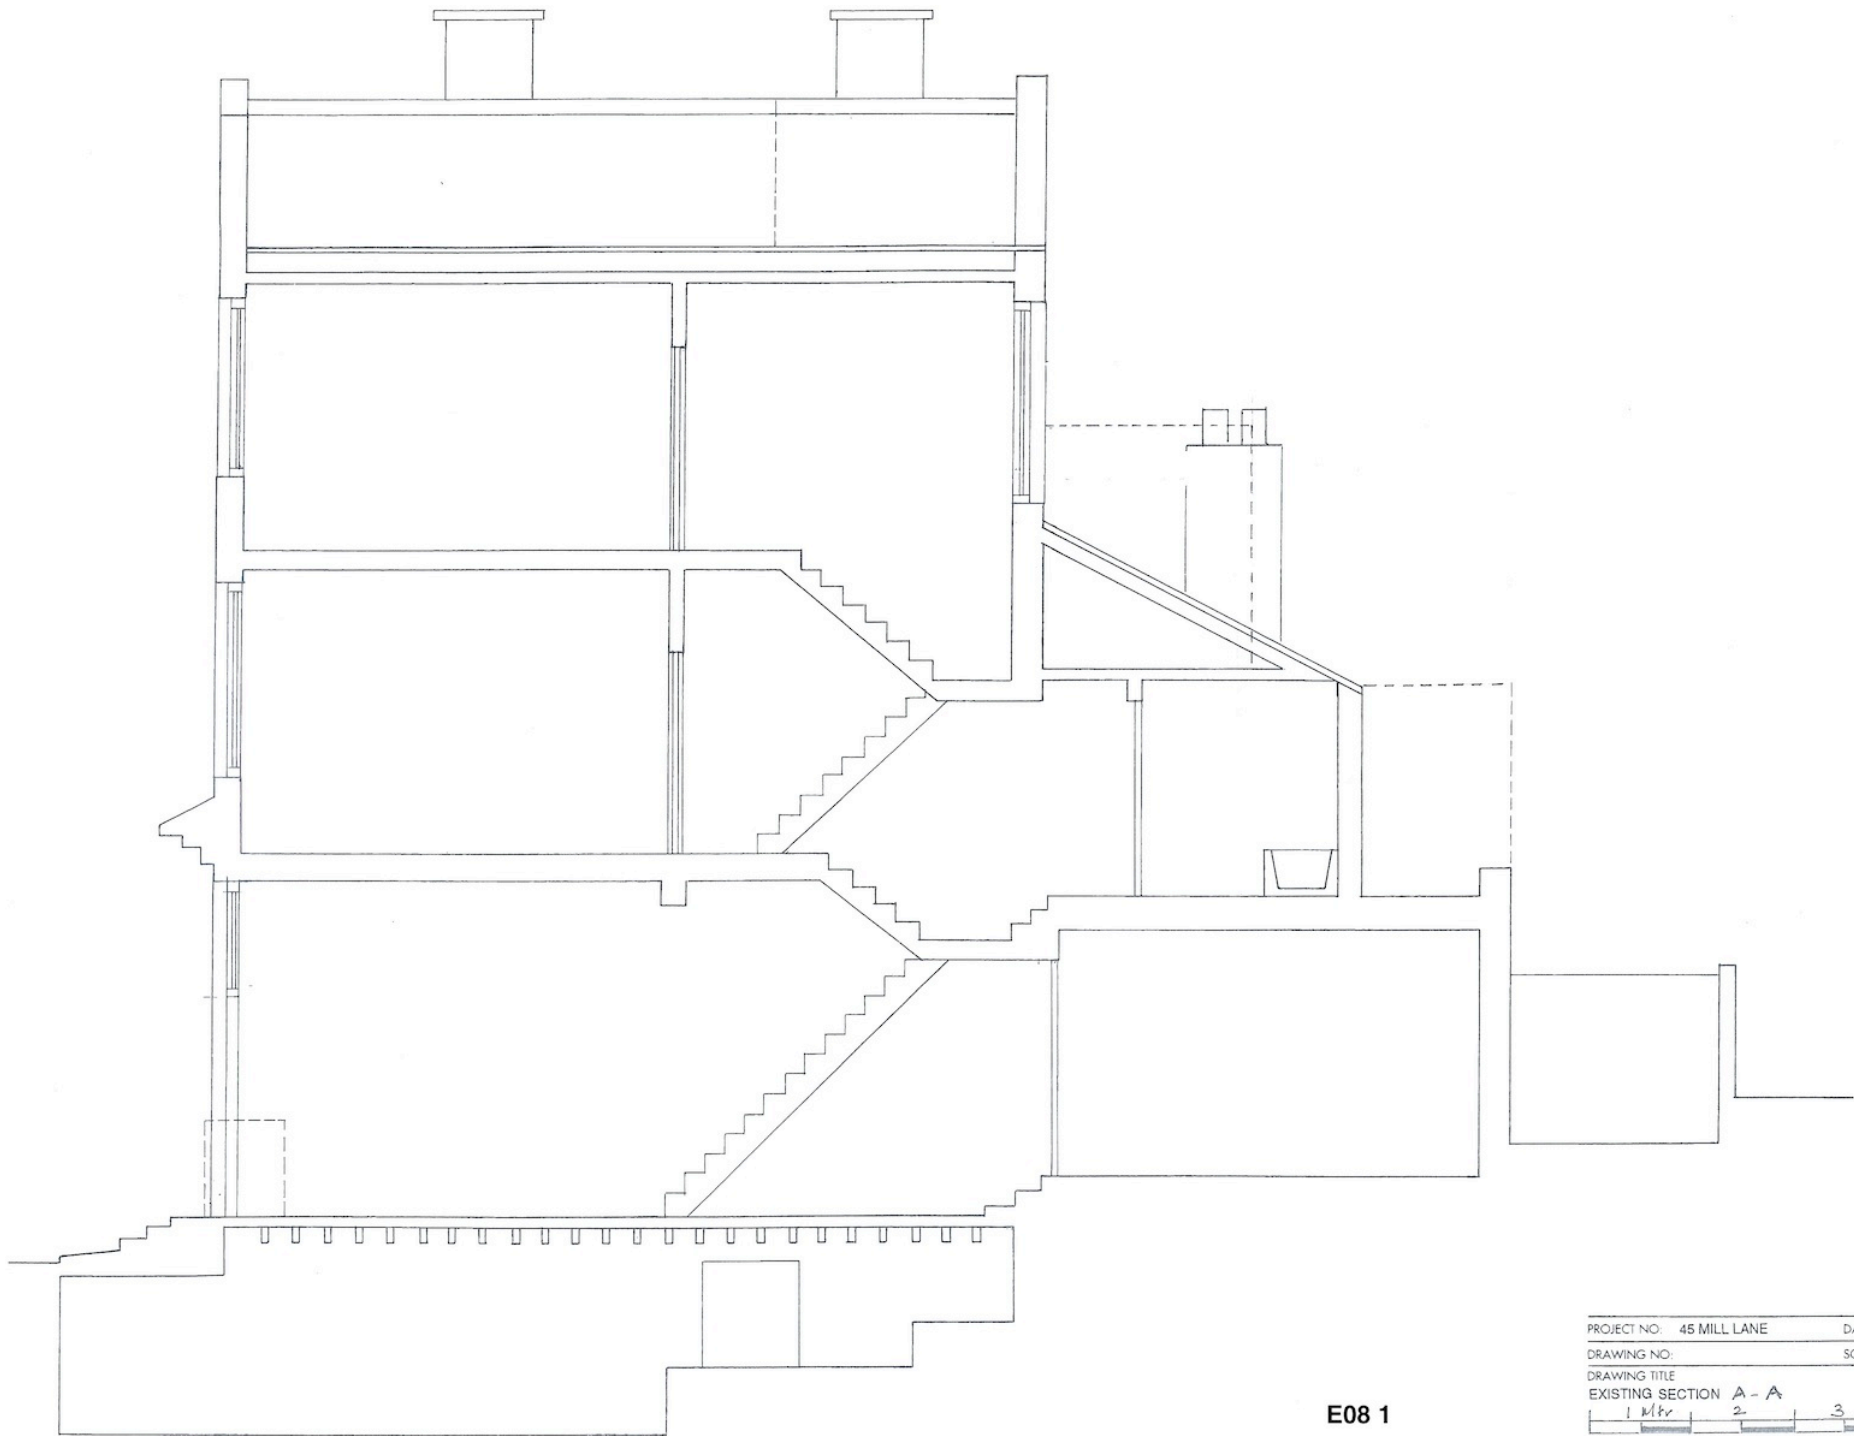


E08 1



PROJECT NO: 45 MILL LANE	DATE:	
DRAWING NO:	SCALE: 1:50	
DRAWING TITLE		
EXISTING SECTION A - A		
1	2	3

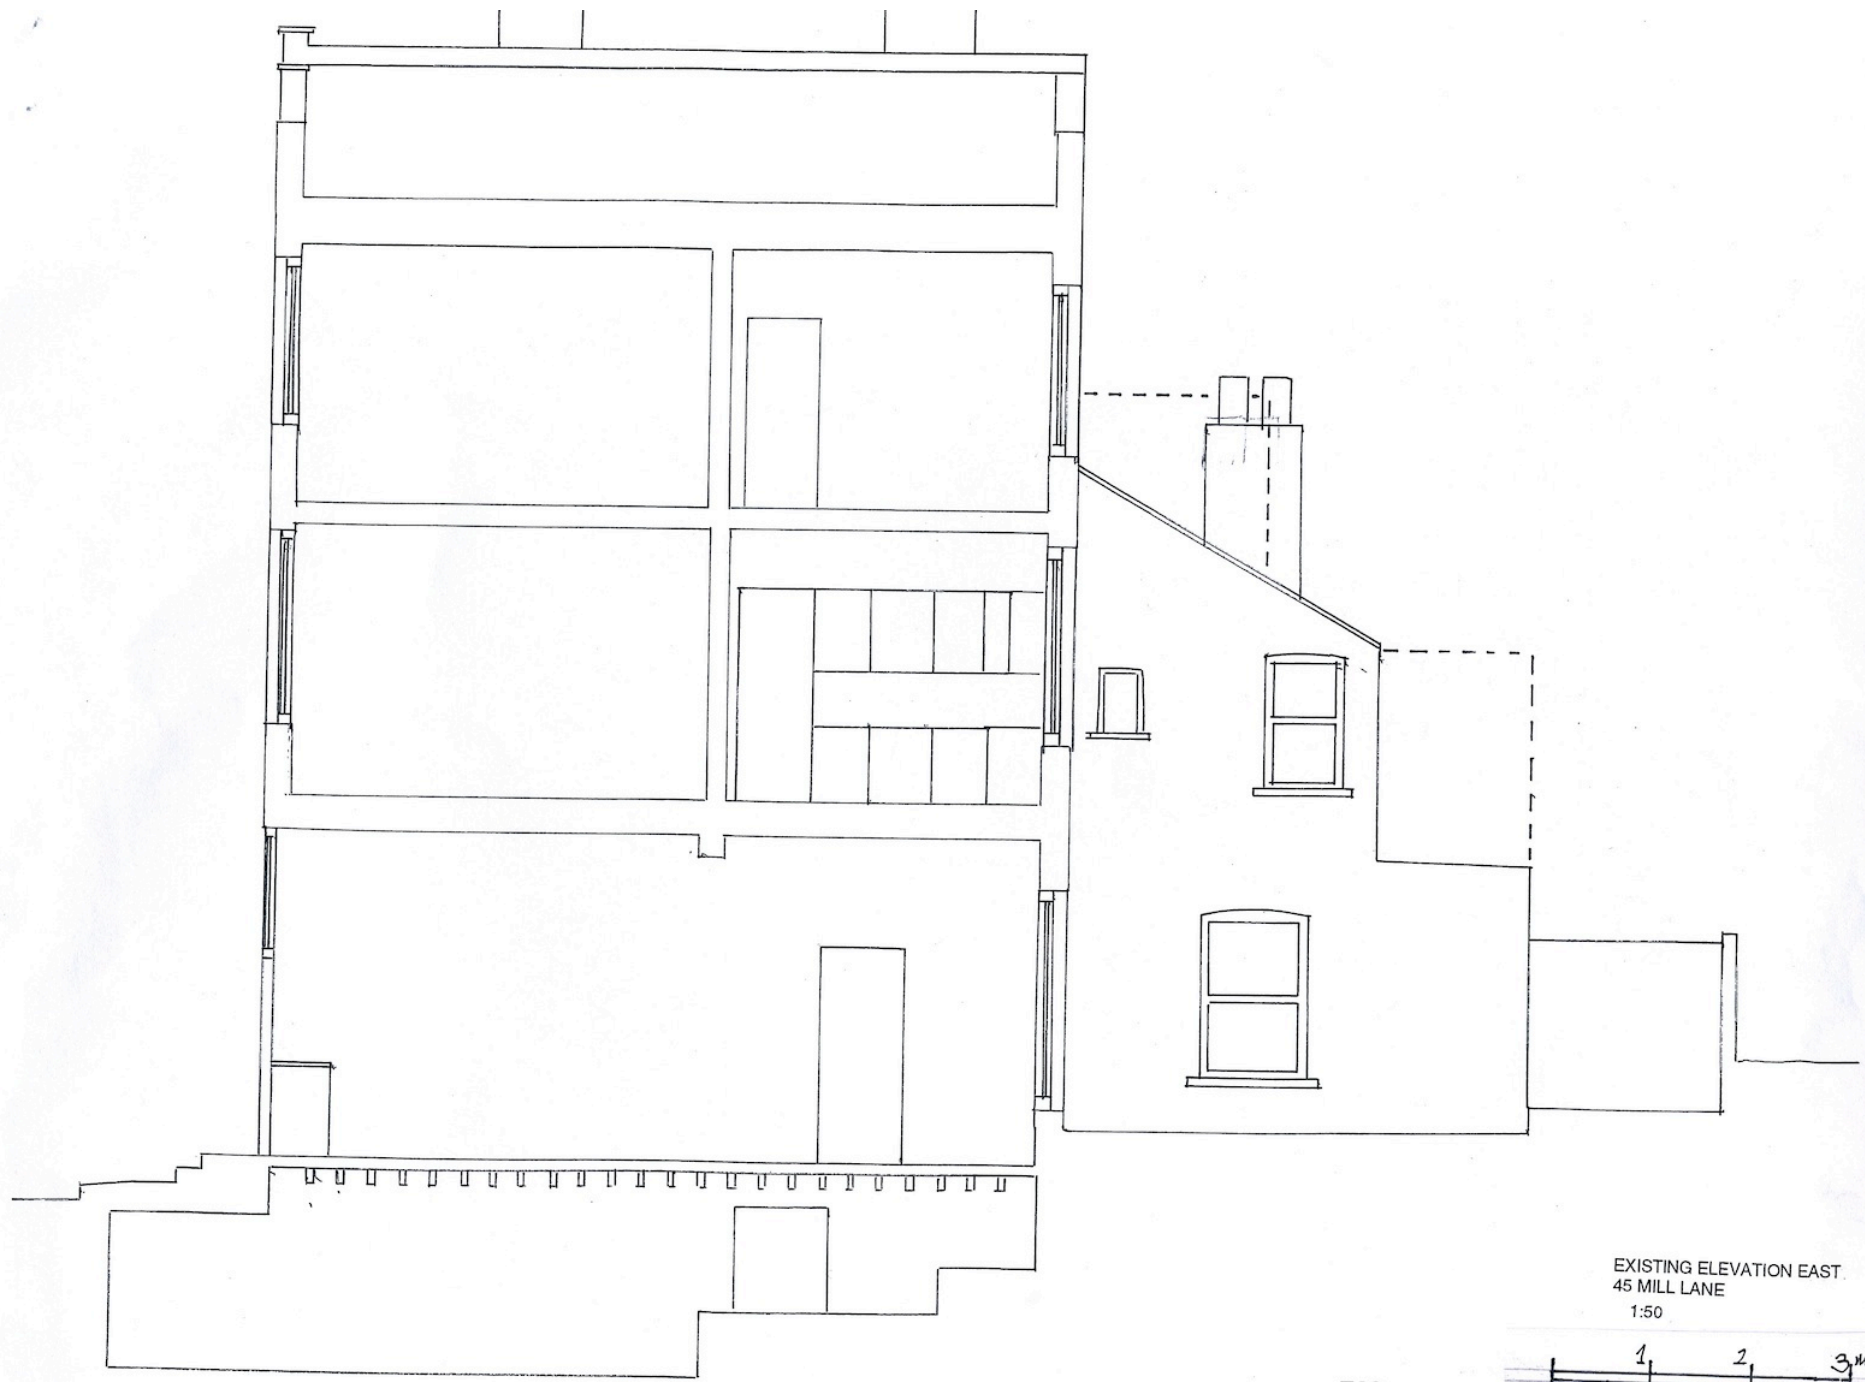


EXISTING ELEVATION EAST.
45 MILL LANE
1:50

 

E09

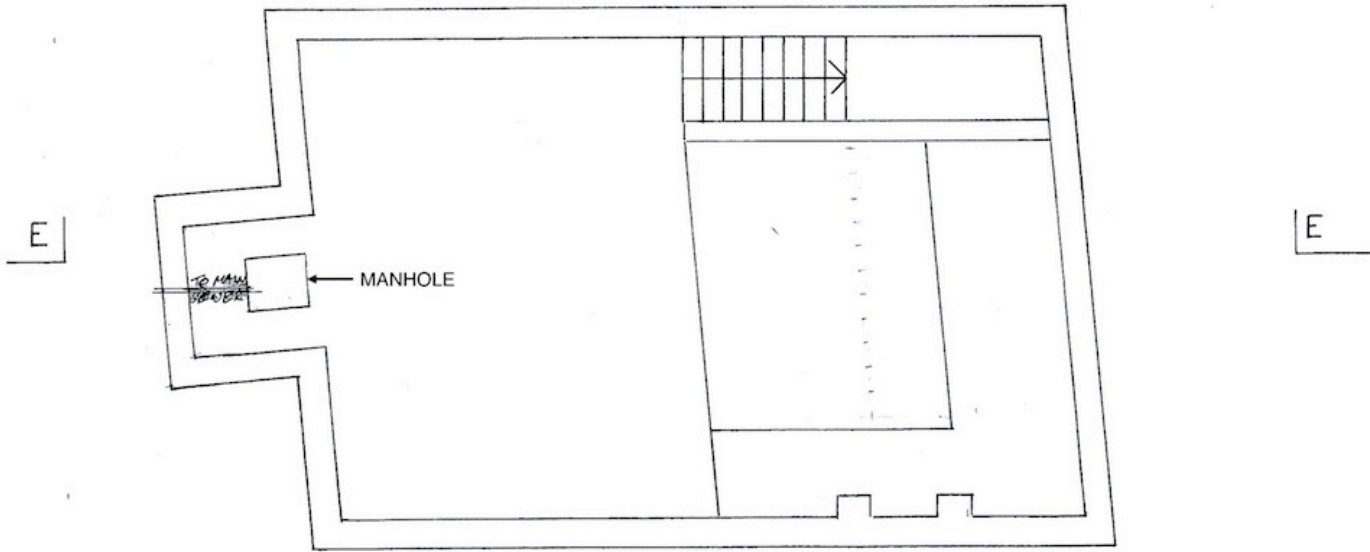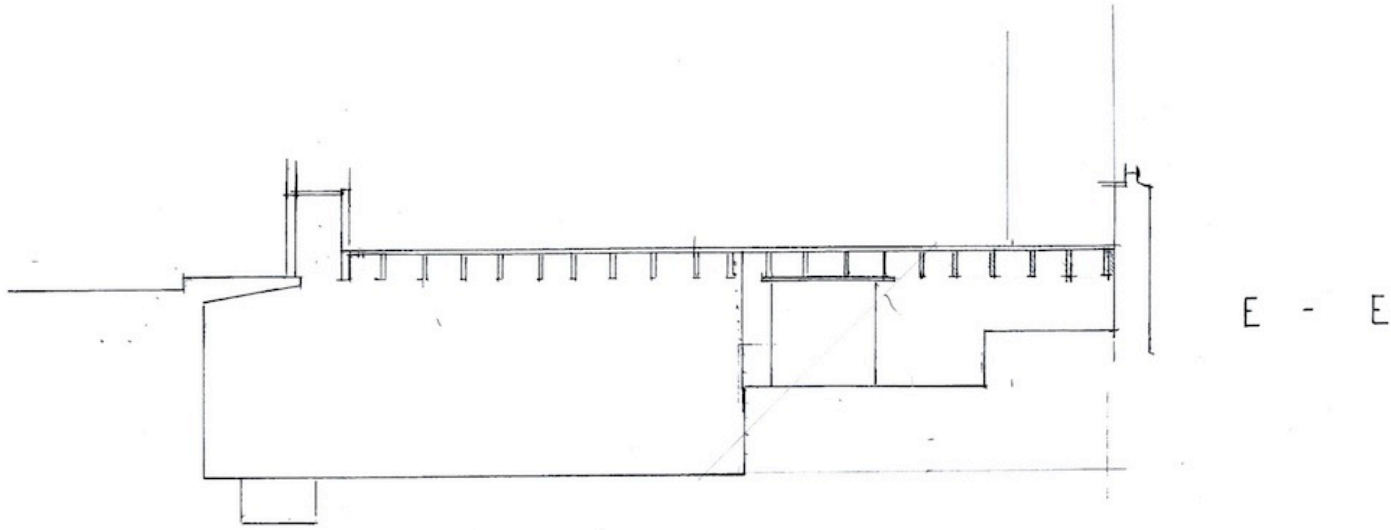

BASEMENT
 13 SCALE 1:50

 

E10
 BASEMENT