



C 12.12.16 Planning Comments addressed		RC	CS
rev.	date	description	dm aut
PLANNING			
2 providence yard london E2 7RJ		020 70337855 www.csa.london	 CLIVE SALL ARCHITECTURE
project	LEVERTON & SONS FERDINAND PLACE NWS	drawn	audited
scale	1:100 @ A1	date	22.01.16
sheet title	GENERAL ARRANGEMENT LOWER GROUND FLOOR PLAN - PROPOSED	sheet no.	244
drawn	PL 099	rev	A

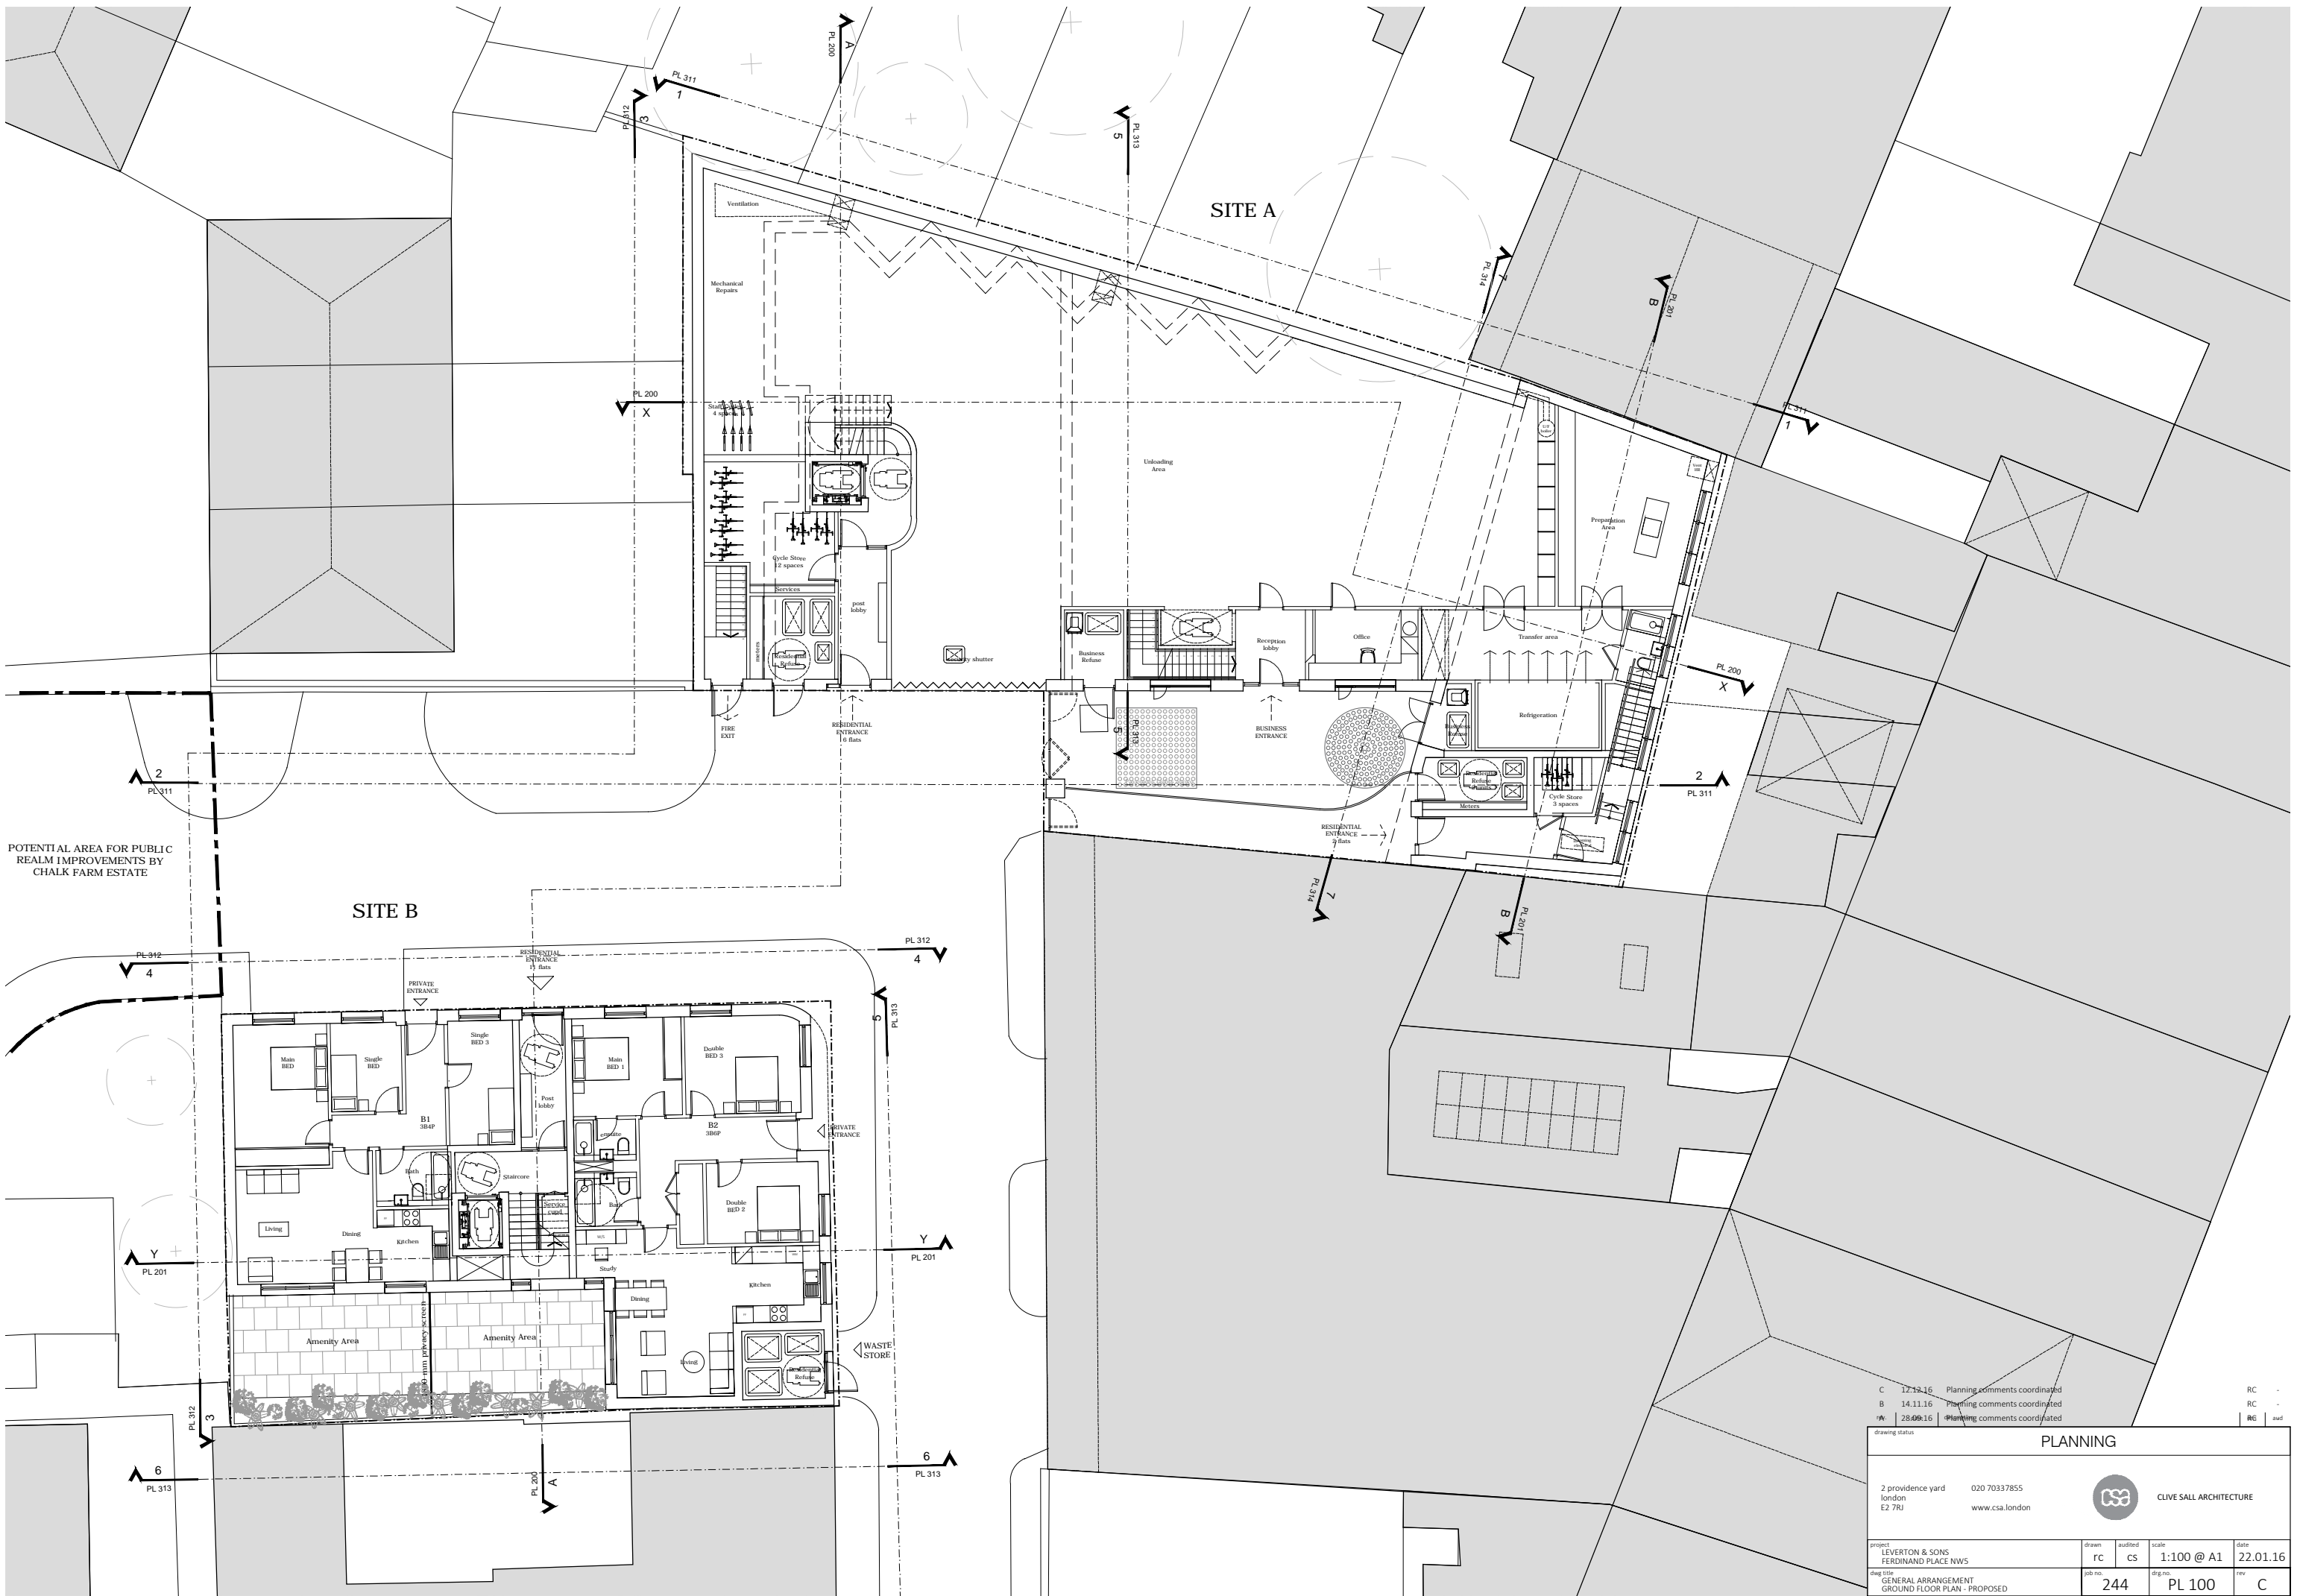

POTENTIAL AREA FOR PUBLIC REALM IMPROVEMENTS BY CHALK FARM ESTATE

C 12.12.16 Planning comments coordinated		rc			
B 14.11.16 Planning comments coordinated		rc			
A 28.09.16 Planning comments coordinated		rc			
drawing status					
PLANNING					
2 providence yard london E2 7RJ		020 70337855 www.csa.london	 CLIVE SALL ARCHITECTURE		
project	LEVERTON & SONS FERDINAND PLACE NWS	drawn	rc	audited	cs
scale	1:100 @ A1	date	22.01.16		
sheet title	GENERAL ARRANGEMENT GROUND FLOOR PLAN - PROPOSED	planning no.	244	planning no.	PL 100
rev	C				



rev	date	description	drawn	audited
C	07.12.16	Planning comments coordinated	RC	-
B	14.11.16	Planning comments coordinated	RC	-
A	28.09.16	Planning comments coordinated	RC	-


PLANNING				
2 providence yard london E2 7RJ		020 70337855 www.csa.london		 CLIVE SALL ARCHITECTURE
project LEVERTON & SONS FERDINAND PLACE NWS	draw rc	audited cs	scale 1:100 @ A1	date 22.01.16
drawing title GENERAL ARRANGEMENT FIRST FLOOR PLAN - PROPOSED	job no. 244	drawing no. PL 101	rev C	




rev.	date	description	dm	aut
C	07.12.16	Planning comments coordinated	RC	-
B	11.11.16	Planning comments coordinated	RC	-
A	28.09.16	Planning comments coordinated	RC	-

drawing status		PLANNING	
2 providence yard	020 70337855	 CLIVE SALL ARCHITECTURE	
london	www.csa.london		
project	LEVERTON & SONS FERDINAND PLACE NWS	drawn	audited
draw title	GENERAL ARRANGEMENT SECOND FLOOR PLAN - PROPOSED	RC	CS
		scale	1:100 @ A1
		date	22.01.16
		job no.	244
		plg no.	PL 102
		rev	C



drawing status		PLANNING		dm	aut
2 providence yard london E2 7RJ		020 70337855 www.csa.london		 CLIVE SALL ARCHITECTURE	
project	LEVERTON & SONS FERDINAND PLACE NWS	drawn	audited	scale	date
draw title	GENERAL ARRANGEMENT THIRD FLOOR PLAN - PROPOSED	RC	CS	1:100 @ A1	22.01.16
		job no.	sig. no.	rev	
		244	PL 103	C	

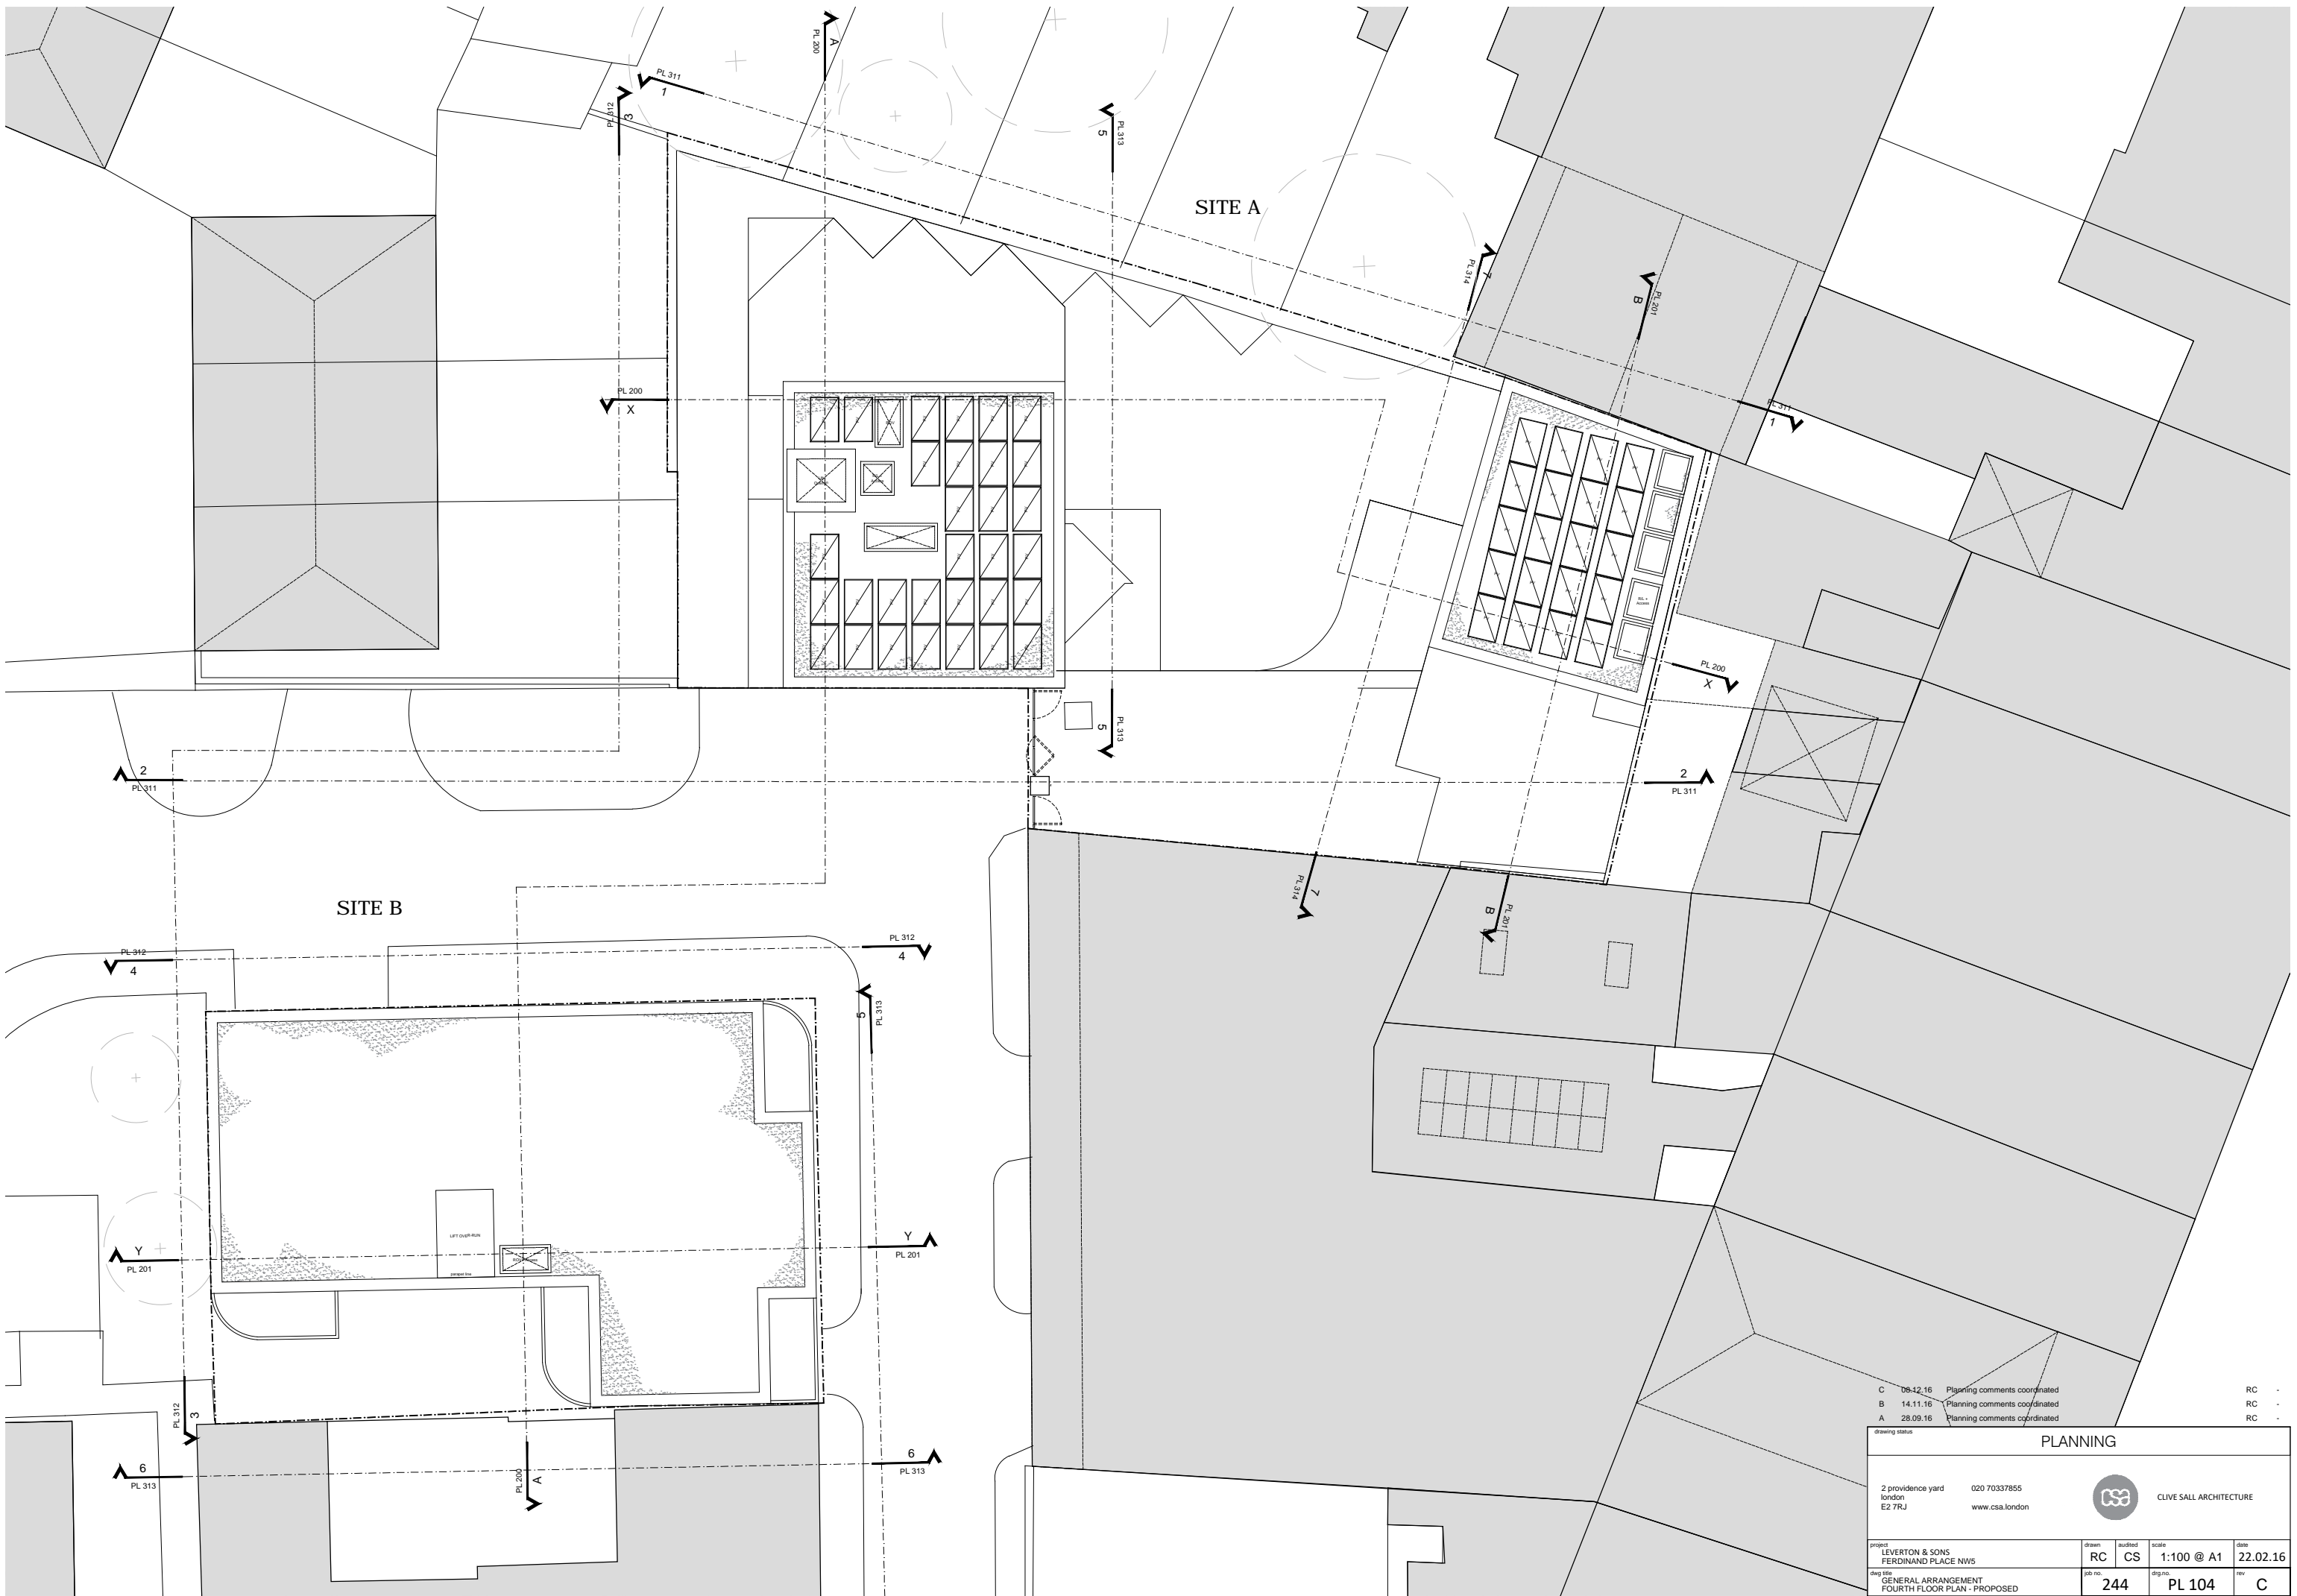

<p>C 06.12.16 Planning comments coordinated RC -</p> <p>B 14.11.16 Planning comments coordinated RC -</p> <p>A 28.09.16 Planning comments coordinated RC -</p>				
PLANNING				
<p>2 providence yard london E2 7RJ</p>		<p>020 70337855 www.csa.london</p>		 <p>CLIVE SALL ARCHITECTURE</p>
<p>project LEVERTON & SONS FERDINAND PLACE NWS</p>	<p>drawn RC</p>	<p>audited CS</p>	<p>scale 1:100 @ A1</p>	<p>date 22.02.16</p>
<p>dep title GENERAL ARRANGEMENT FOURTH FLOOR PLAN - PROPOSED</p>	<p>dep no. 244</p>	<p>dep no. PL 104</p>	<p>rev C</p>	