


KENTISH TOWN ROAD

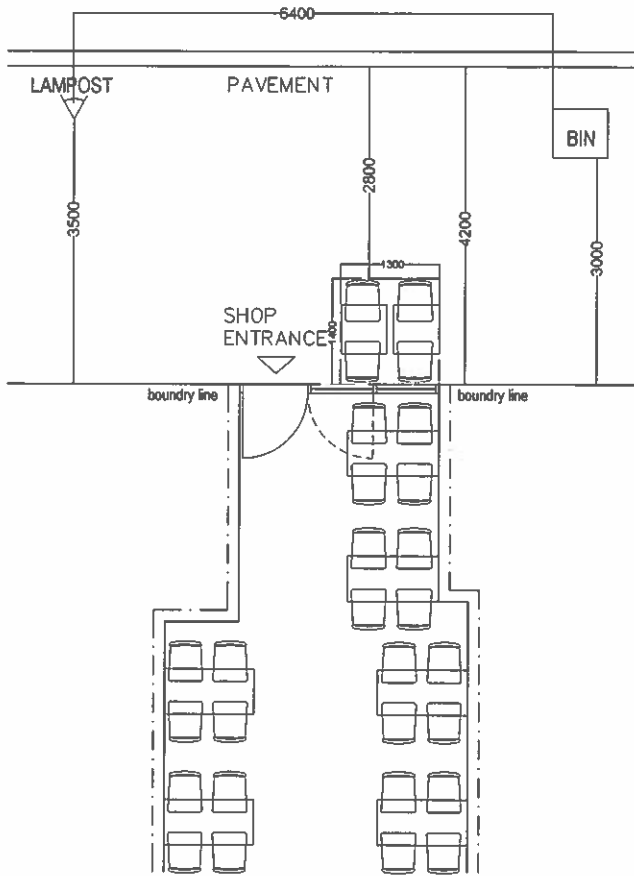

DIMENSION OF TABLE  
650 MM X 600 MM



DIMENSION OF CHAIR  
455 MM 540 MM



AMENDMENTS

A
B
C
D
E
F
G
H
J
K

**NARTS**

65 STONE HEWINGTON HIGH STREET  
LONDON N16 6EL  
T - 020 72413836  
F - 020 72413855

CONTRACT  
235  
KENTISH TOWN ROAD  
LONDON ,NW5 2JT

DRAWING  
PROPOSED  
GROUND FLOOR PLAN

SCALE 1:100@A4	DATE 12/13
DRAWN BY EM	CHECKED EM

DRAWING No.  
**1213 | P | 1**