




GROUND FLOOR PLAN\_LOWER FLAT

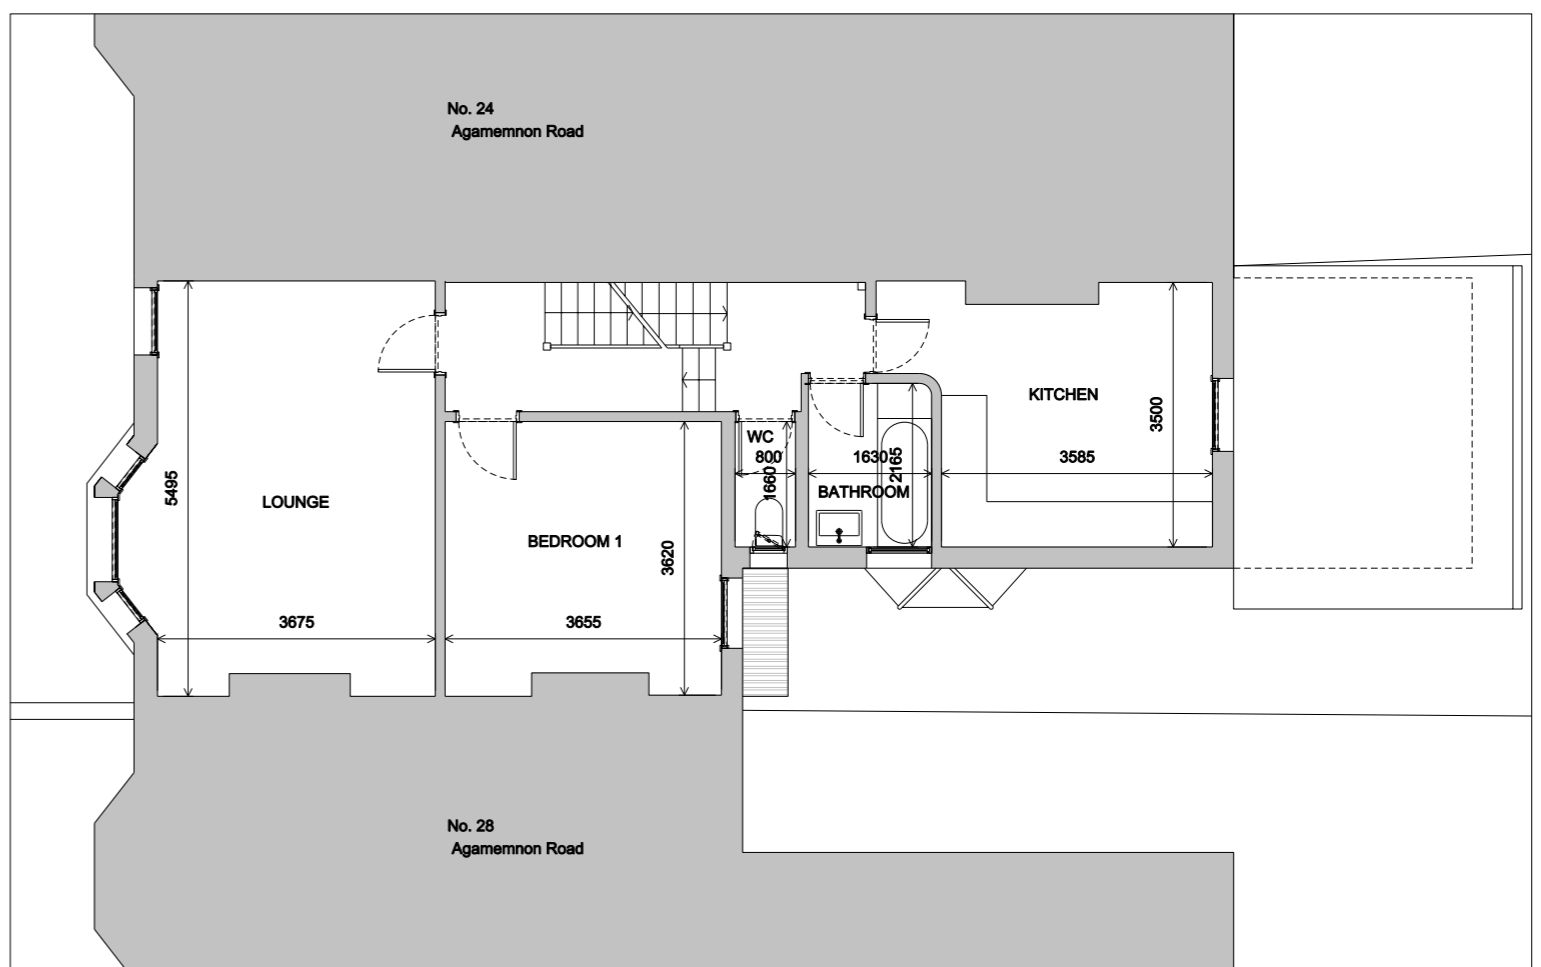

FIRST FLOOR PLAN\_UPPER FLAT

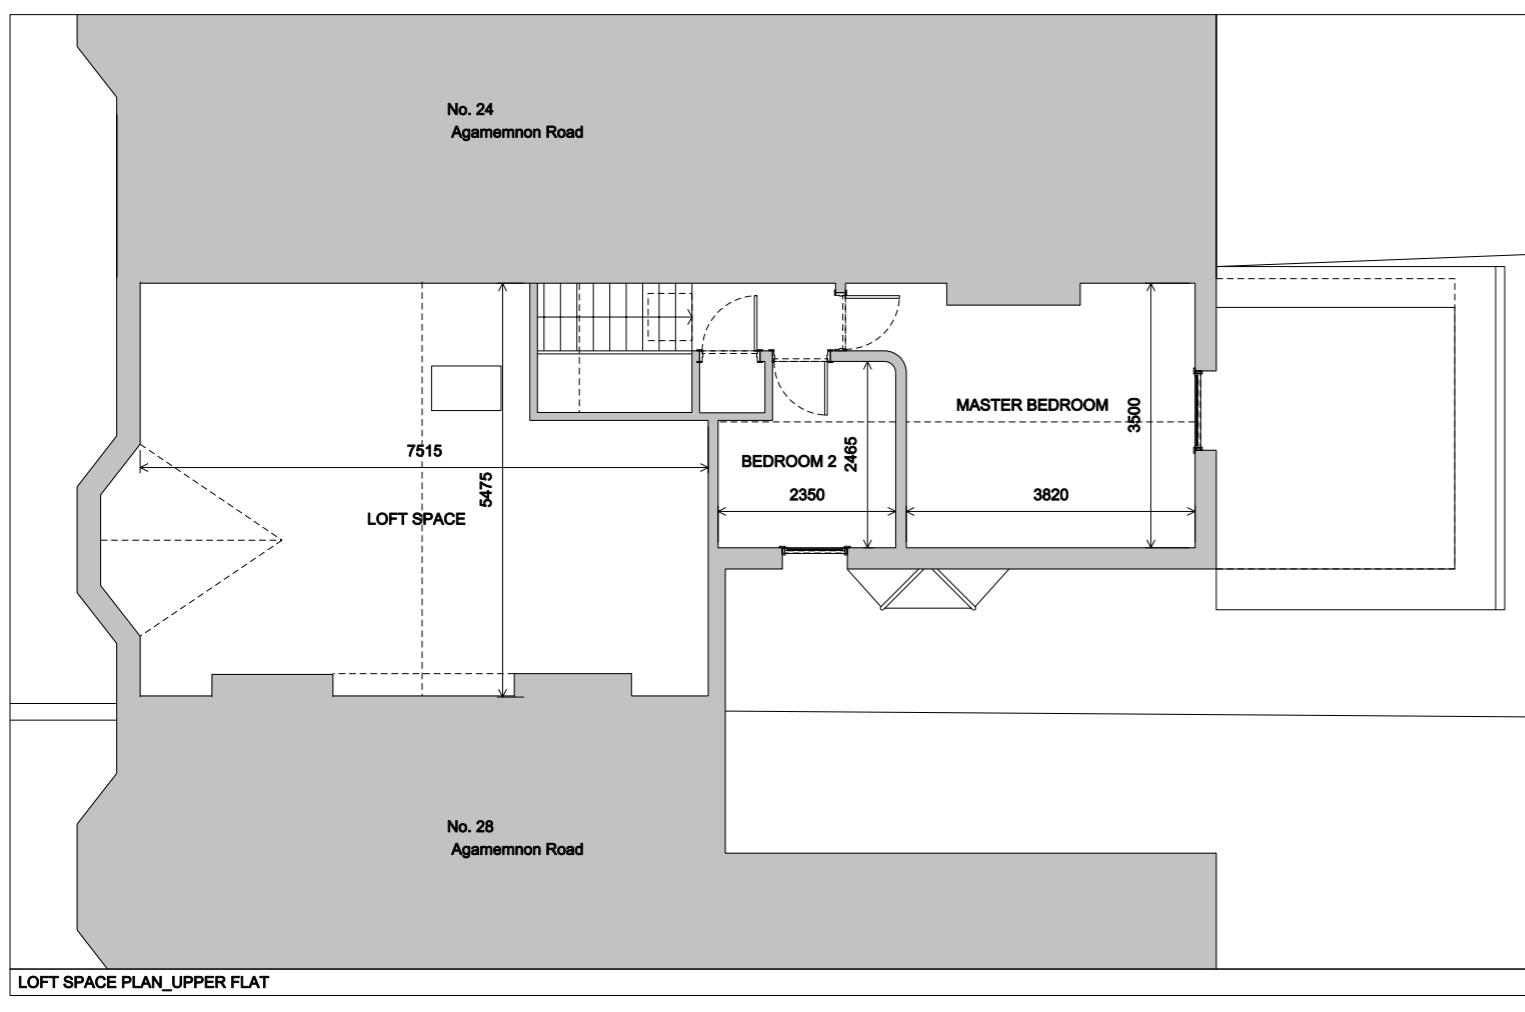

LOFT SPACE PLAN\_UPPER FLAT

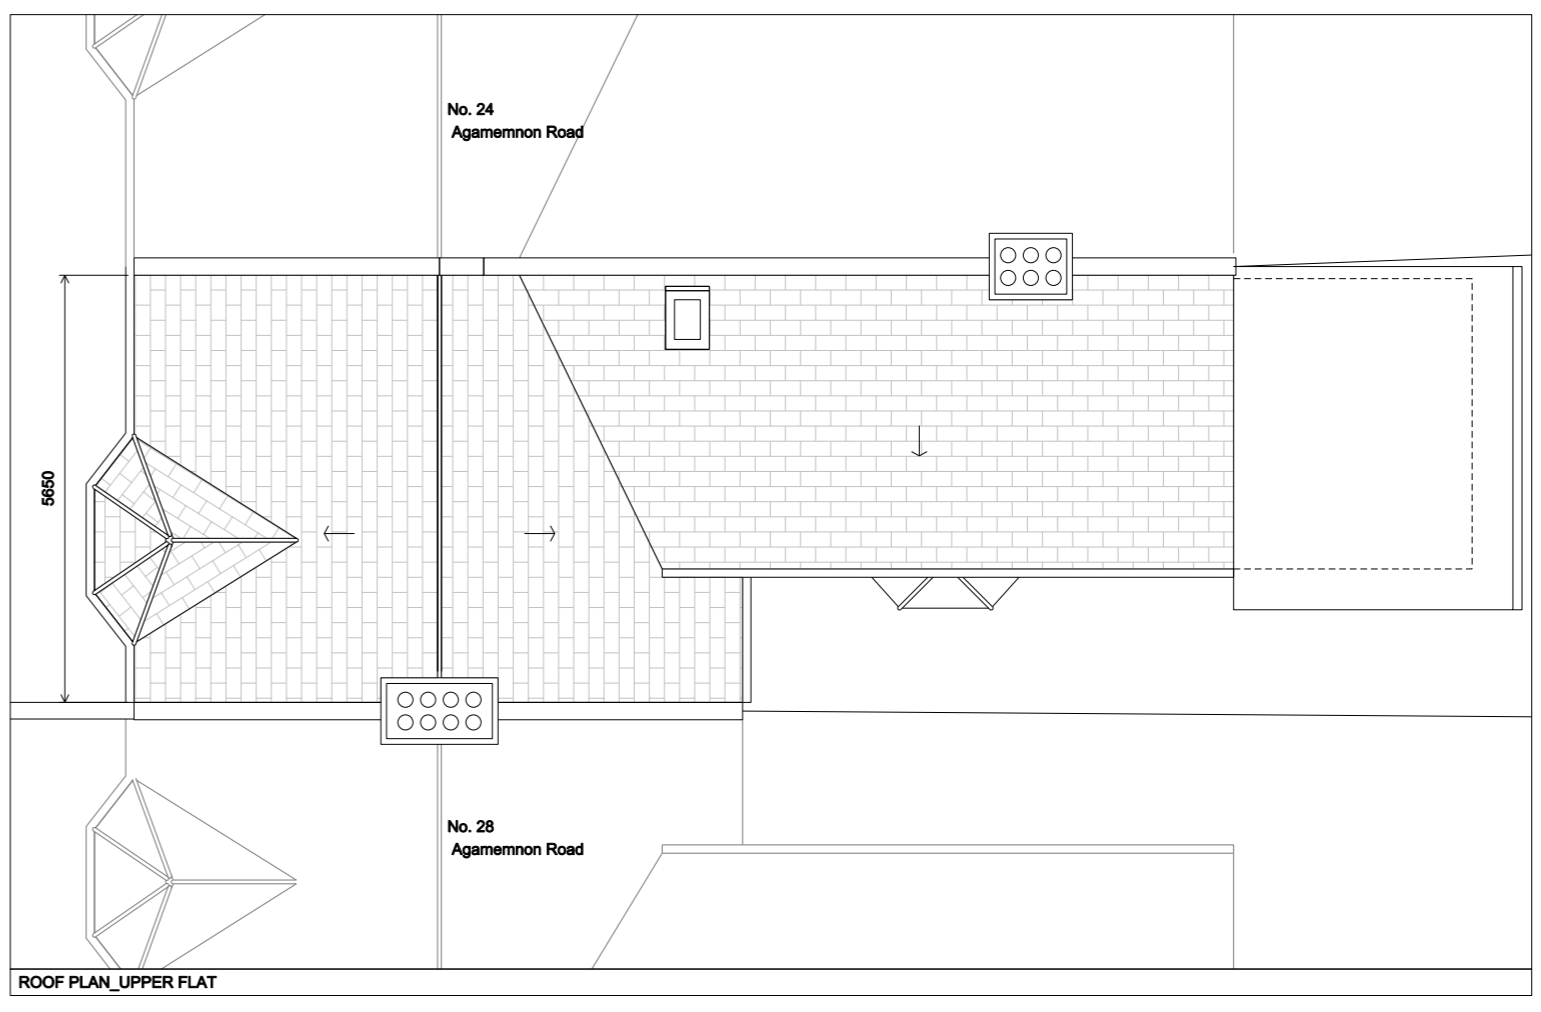

ROOF PLAN\_UPPER FLAT

Rev:

Notes: Unless stated otherwise, all dimensions are in millimetres. All dimensions to be checked and confirmed on site by contractor and as such are to be his responsibility. Any errors, omissions or discrepancies on this drawing are to be reported to the architect.

**JOE WRIGHT ARCHITECTS**  
 t: www.joewrightarchitects.co.uk e: info@joewrightarchitects.co.uk

Client:  
 Project: Upper Flat  
 26 Agamemnon Road, West Hampstead  
 Loft conversion and refurbishment

Drawing: Existing Drawing  
 Title: Plans

Scale: 1:50 @ A3  
 Date: 09.12.16  
 Drwg No: 1609-01\_PL\_201  
 Rev: /