

EXISTING TIMBER WINDOWS TO BE REPLACED




SIDE ELEVATION

EXISTING TIMBER WINDOWS TO BE REPLACED



REAR ELEVATION

Notes:

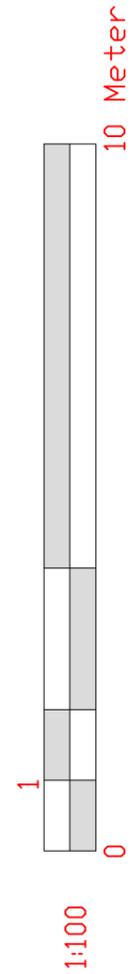

WALKER MANAGEMENT

EMPLOYER'S AGENTS & PROJECT MANAGERS
LION HOUSE, 242 BALLARDS LANE
LONDON N12 0EP
TEL: 020 8446 5537
E-MAIL: WM@WALKERMAN.CO.UK

TITLE
EXISTING ELEVATIONS

PROJECT
47 Eton Avenue

CLIENT
CIRCLE 33 HOUSING / KIER

SCALE: 1:100
CAD FILE: 2952
DATE: 06.12.16
DRAWN BY: RBM
CHECKED:

PROJECT NO. 2952	DRAWING NO. 2952/WM/03	REVISION R-01
---------------------	---------------------------	------------------