


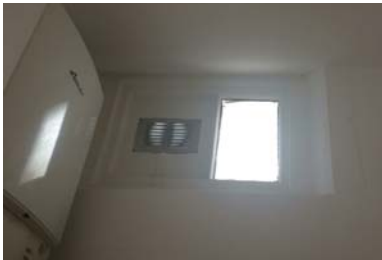

W04 (internal view)




W05 (internal view)



W09 (internal view)



W10 (internal view)

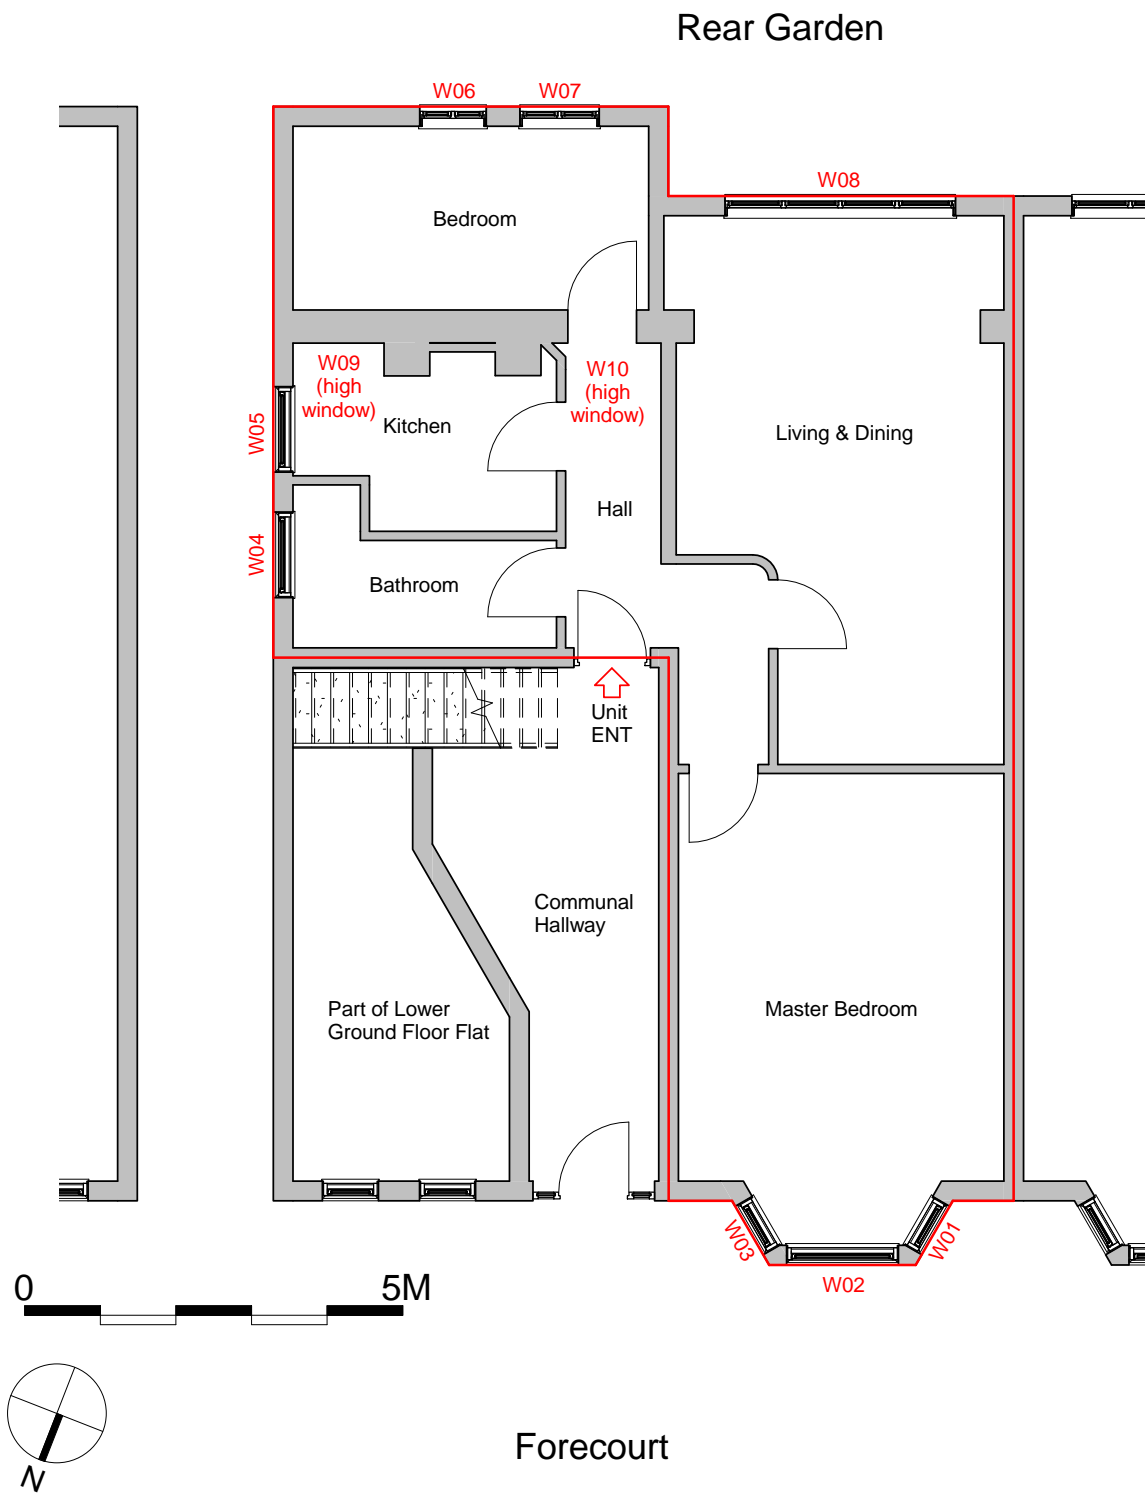

Client

MR & MRS COOK

Project title

Ground Floor Flat, 12
Frognal Lane, NW3 7DU

Sheet name

Existing Floor Plan (GL) &
Photographic Survey

Ground Floor Flat, 12 Frognal
Lane, Hampstead, NW3 7DU

Planning

Project number 161108

Date 19/DEC/2016

Drawn by LG

Checked by JB

PD-001

Scale 1 : 100 @ A3

© JAIA
www.jai-a.com