


A EX(00)006
1:500@A1
GROUND FLOOR PLAN EXISTING

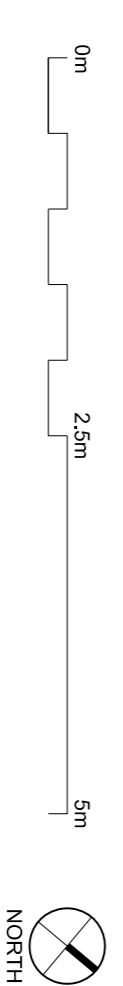

PT	2.1.12.16 Issue for Planning	CM1
Rev	None	CHND
Date	None	

Drawing Status:
PLANNING

Drawing Title:
GROUND FLOOR PLAN EXISTING

Drawing Reference:
1626 EX (00) 006 P0

Project No. 1626
Drawing Number EX (00) 006
Scale: 1:500@A1
Drawn By: SX
Checked By: CM1
15.11.16
Revision

Project Title:
112-116 NEW OXFORD STREET

Client:
MEYER BERGMAN

This drawing is prepared for the purposes indicated in the status box only. It is not to be used for construction. All dimensions shown should be checked on site and with the relevant details and specifications shown. © LTS Architects 2016

LTS Architects

Unit C, 15 Bell Yard Mews, London SE1 3TY
T +44 (0)20 7357 7000 / F +44 (0)20 7357 7000
office@lts-architects.co.uk / lts-architects.co.uk