


A SECOND FLOOR PLAN EXISTING

EX(00)008
1:500@A1

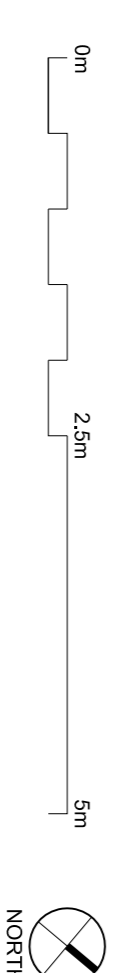

PT 2:1,2,16 Issue for Planning
Rev: Issue None
CHND

Drawing Status:
PLANNING

Drawing Title:
SECOND FLOOR PLAN EXISTING

Drawing Reference:
1626 EX (00) 008 P0
Revision
Project No. Drawing Number
Scale: 1:500@A1 Drawn By: SX Checked By: CM 15.11.16

Project Title:
112-116 NEW OXFORD STREET

Client:
MEYER BERGMAN

LTS Architects

Unit C, 15 Bell Yard Mews, London SE1 3TY
T +44 (0)20 7357 7000 / F +44 (0)20 7357 7000
office@lts-architects.co.uk / lts-architects.co.uk

This drawing is prepared for the purposes indicated in the status box only. It is not scale from the ground. All dimensions shown should be checked on site and with the relevant details and specifications shown.