


**A** THIRD FLOOR PLAN EXISTING

EX(00)009  
1300@A1

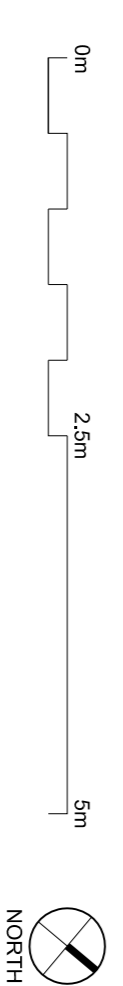

PT	2.12.16 Issue for Planning	CM
Rev	None	CHND

Drawing Status:  
**PLANNING**

Drawing Title:  
**THIRD FLOOR PLAN EXISTING**

Drawing Reference:  
**1626 EX (00) 009 P0**

Project No. 1626  
Drawing Number EX (00) 009  
Revision P0  
Scale: 1:50@A1  
Drawn By: SX  
Checked By: CM  
15.11.16

Project Title:  
**112-116 NEW OXFORD STREET**

Client:  
**MEYER BERGMAN**

This drawing is prepared for the purposes indicated in the status box only. It is not to be used for construction. All dimensions shown should be checked on site and with the relevant details and specifications shown. © LTS Architects 2016

**LTS Architects**

Unit C, 15 Bell Yard Mews, London SE1 3TY  
T +44 (0)20 7357 7000 / F +44 (0)20 7357 7000  
office@lts-architects.co.uk / lts-architects.co.uk