


A FOURTH FLOOR PLAN EXISTING
EX(00)010
1300@A1

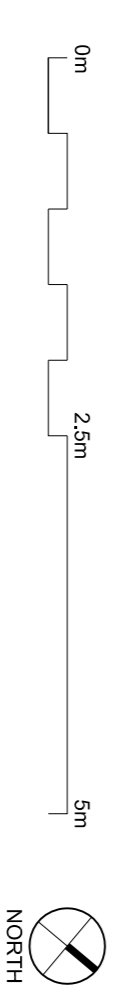

| | | |
|-------|------------------------------|------|
| PT | 2.1.12.16 Issue for Planning | CM |
| Rev | Issue | None |
| Drawn | BY:SK | CHKD |

Drawing Status:
PLANNING

Drawing Title:
FOURTH FLOOR PLAN EXISTING

Drawing Reference:
1626 EX (00) 010 P0

Project No. 1626
Drawing Number EX (00) 010
Scale: 1:300@A1
Drawn BY:SK
Checked BY:CM
15.11.16

Project Title:
112-116 NEW OXFORD STREET

Client:
MEYER BERGMAN

LTS Architects

Unit C, 15 Bell Yard Mews, London SE1 3TY
T +44 (0)20 7357 7000 / F +44 (0)20 7357 7000
office@lts-architects.co.uk / lts-architects.co.uk

This drawing is prepared for the purposes indicated in the status box only. It is not to be used for construction. All dimensions shown should be checked on site and with the relevant details and specifications shown. It is not to be used for construction.