


A SEVENTH FLOOR PLAN EXISTING
EX000193 1:500@A1

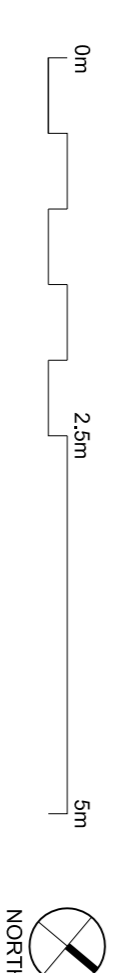

PT	2.1.12.16 Issue for Planning	CM1
Rev	Date	Issue
		None

Drawing Status: **PLANNING**

Drawing Title: **SEVENTH FLOOR PLAN EXISTING**

Drawing Reference: **1626 EX (00) 013 P0**

Project No. **1626** Drawing Number **EX (00) 013** Revision **P0**
 Scale: 1:500@A1 Drawn By: SX Checked By: CM1 15.11.16

Project Title: **112-116 NEW OXFORD STREET**

Client: **MEYER BERGMAN**

LTS Architects

Unit C, 15 Bell Yard Mews, London SE1 3TY
 T +44 (0)20 7357 7000 / F +44 (0)20 7357 7000
 office@lts-architects.co.uk / lts-architects.co.uk

This drawing is prepared for the purposes indicated in the status box only. It is not to be used for construction. All dimensions shown should be checked on site and with the relevant details and specifications shown. It is not to be used for construction.