


A **GROUND FLOOR PLAN PROPOSED**
1:500@A1
GA(00)006

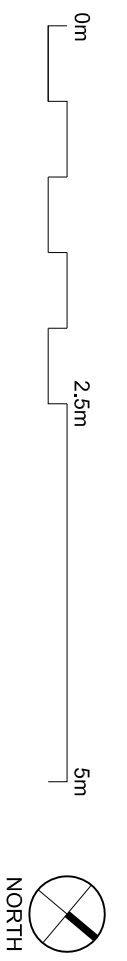

PO	21.12.15 Issue for Planning	CM
Rev	Date	Note
CHND		

Drawing Status:

PLANNING

Drawing Title:

**GROUND FLOOR PLAN
PROPOSED**

Drawing Reference:

1626	GA(00)006	P0
Project No.	Drawing Number	Revision
Scale: 1:500@A1	Drawn By: SK	Checked By: CM 15.11.16

Project Title:

**112-116 NEW OXFORD
STREET**

Client:

MEYER BERGMAN

This drawing is provided for your reference only. It is not to be used for construction. All dimensions shown should be checked on site and with the relevant details and specifications shown.

LTS Architects

Unit C, 15 Bell Yard Mews, London SE1 3TY
T +44 (0)20 7357 7000 / F +44 (0)20 7357 7000
office@lts-architects.co.uk / lts-architects.co.uk