


NOTES
DO NOT SCALE FROM THIS DRAWING

EXISTING

NOTE:

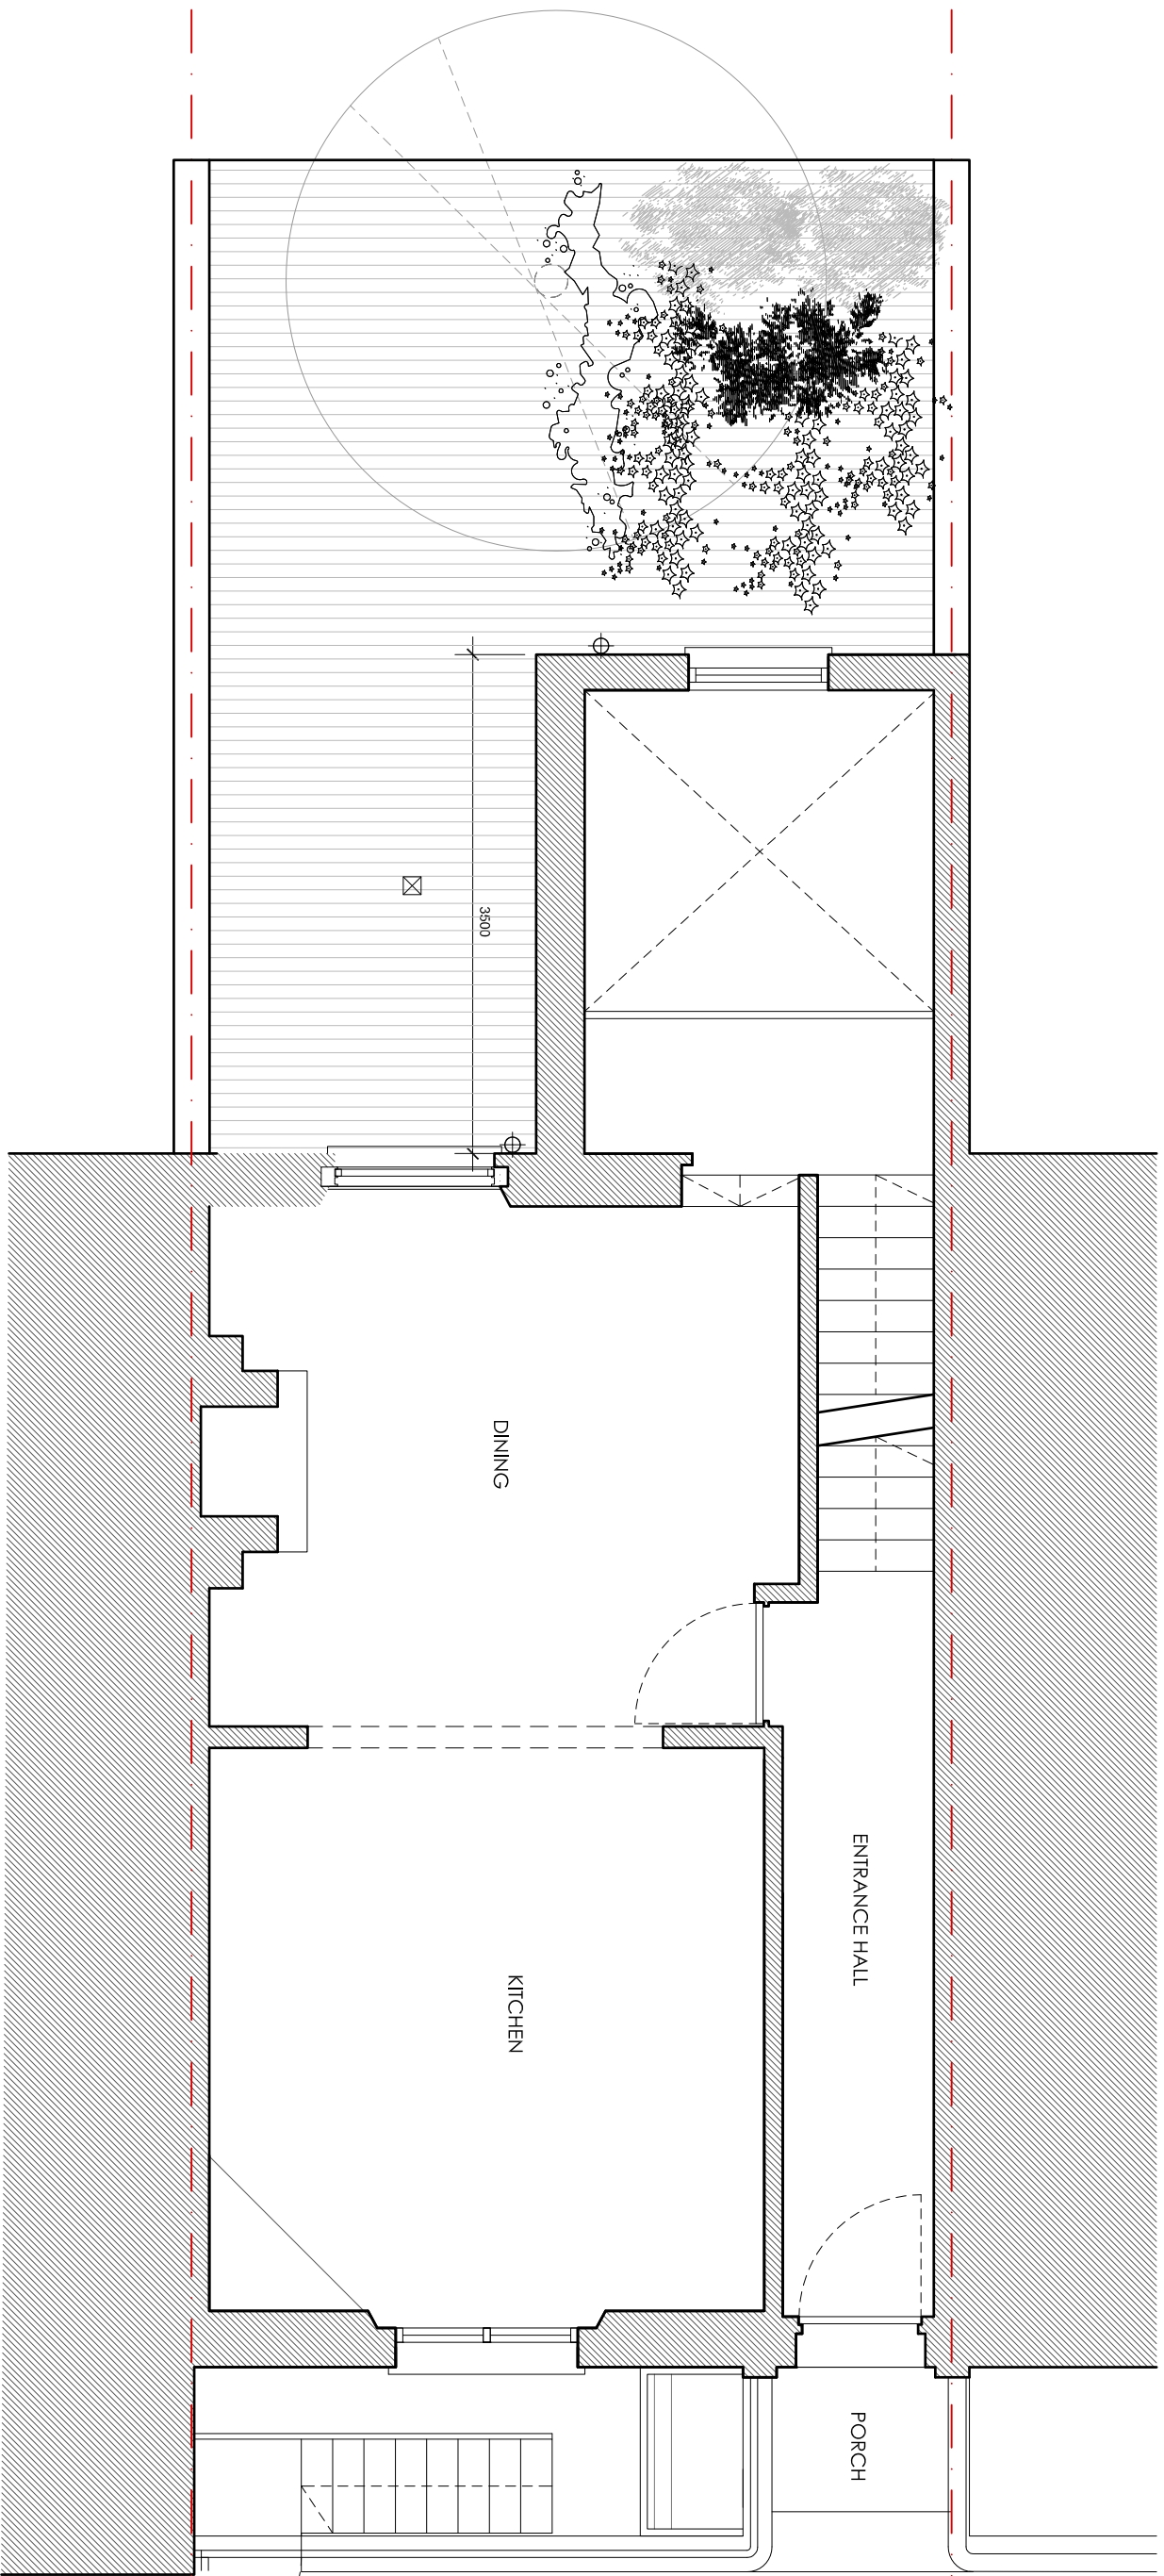

Martin Evans
Architects ©
18 Charlotte Road
London EC2A 3PB
Tel 020 7729 2474

JOB
17, EDIS STREET
NW1 8LE
LONDON

TITLE
EXISTING GROUND FLOOR PLAN

DATE	25.02.2014
SCALE	1:50 @ A3
DRAWN	CF
DRAWING NO.	EDI-EK-GA-02

