


NOTES  
DO NOT SCALE FROM THIS DRAWING

**EXISTING**

NOTE:

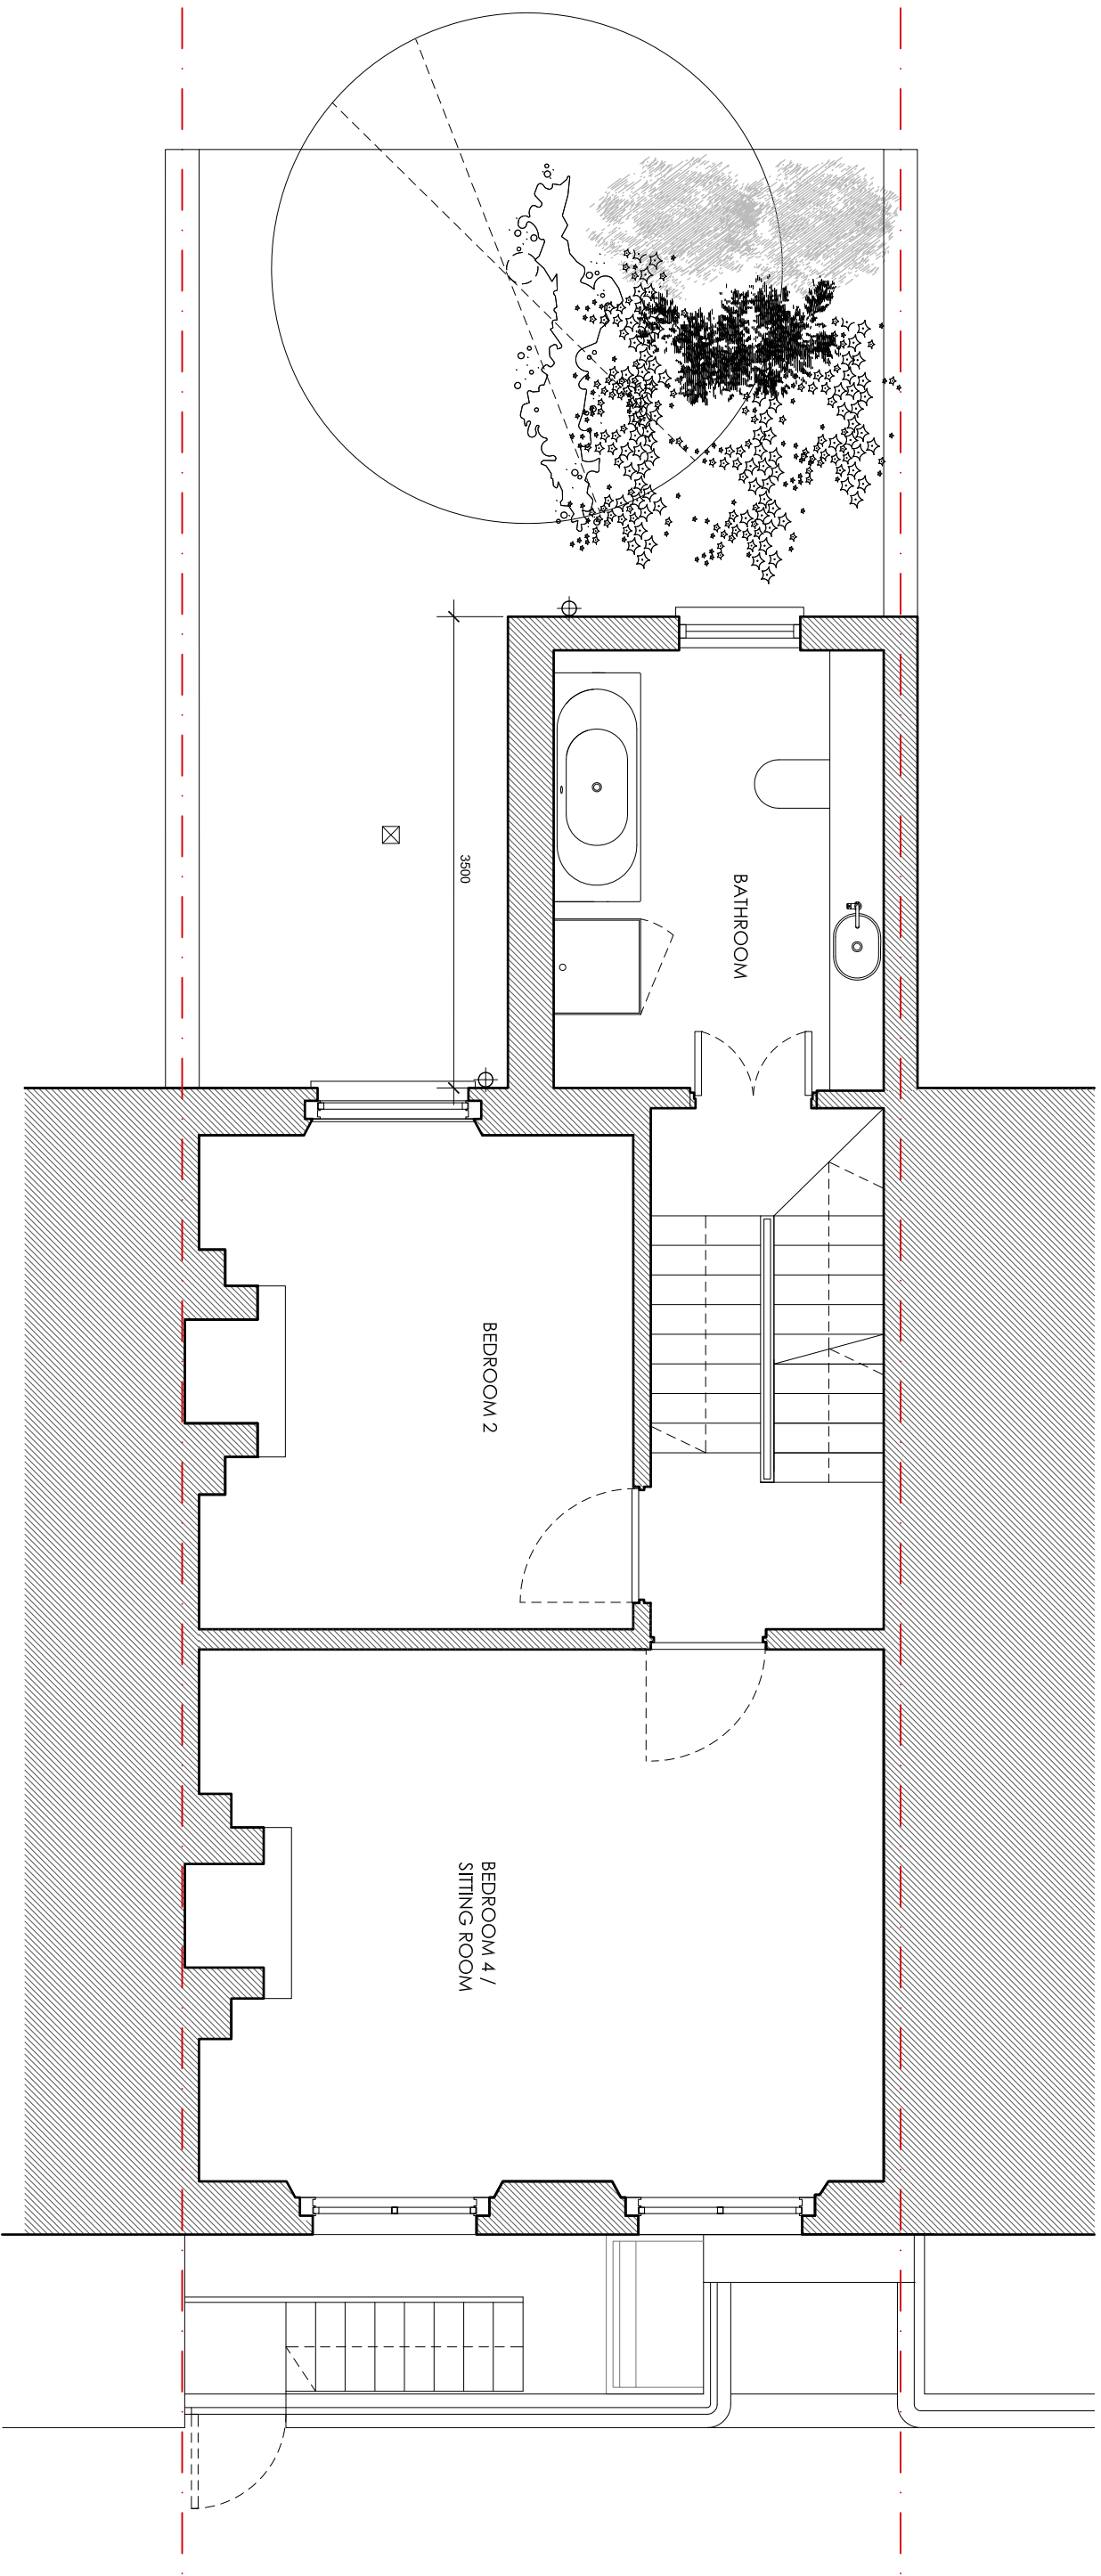

**Martin Evans**  
Architects ©  
18 Charlotte Road  
London EC2A 3PB  
Tel 020 7729 2474

**JOB**  
17, EDIS STREET  
NW1 8LE  
LONDON

**TITLE**  
EXISTING FIRST FLOOR PLAN

<b>DATE</b>	25.02.2014
<b>SCALE</b>	1:50 @ A3
<b>DRAWN</b>	CF
<b>DRAWING NO.</b>	ED-E-X-GA-03

