


NOTES

DO NOT SCALE FROM THIS DRAWING

**EXISTING**

NOTE:

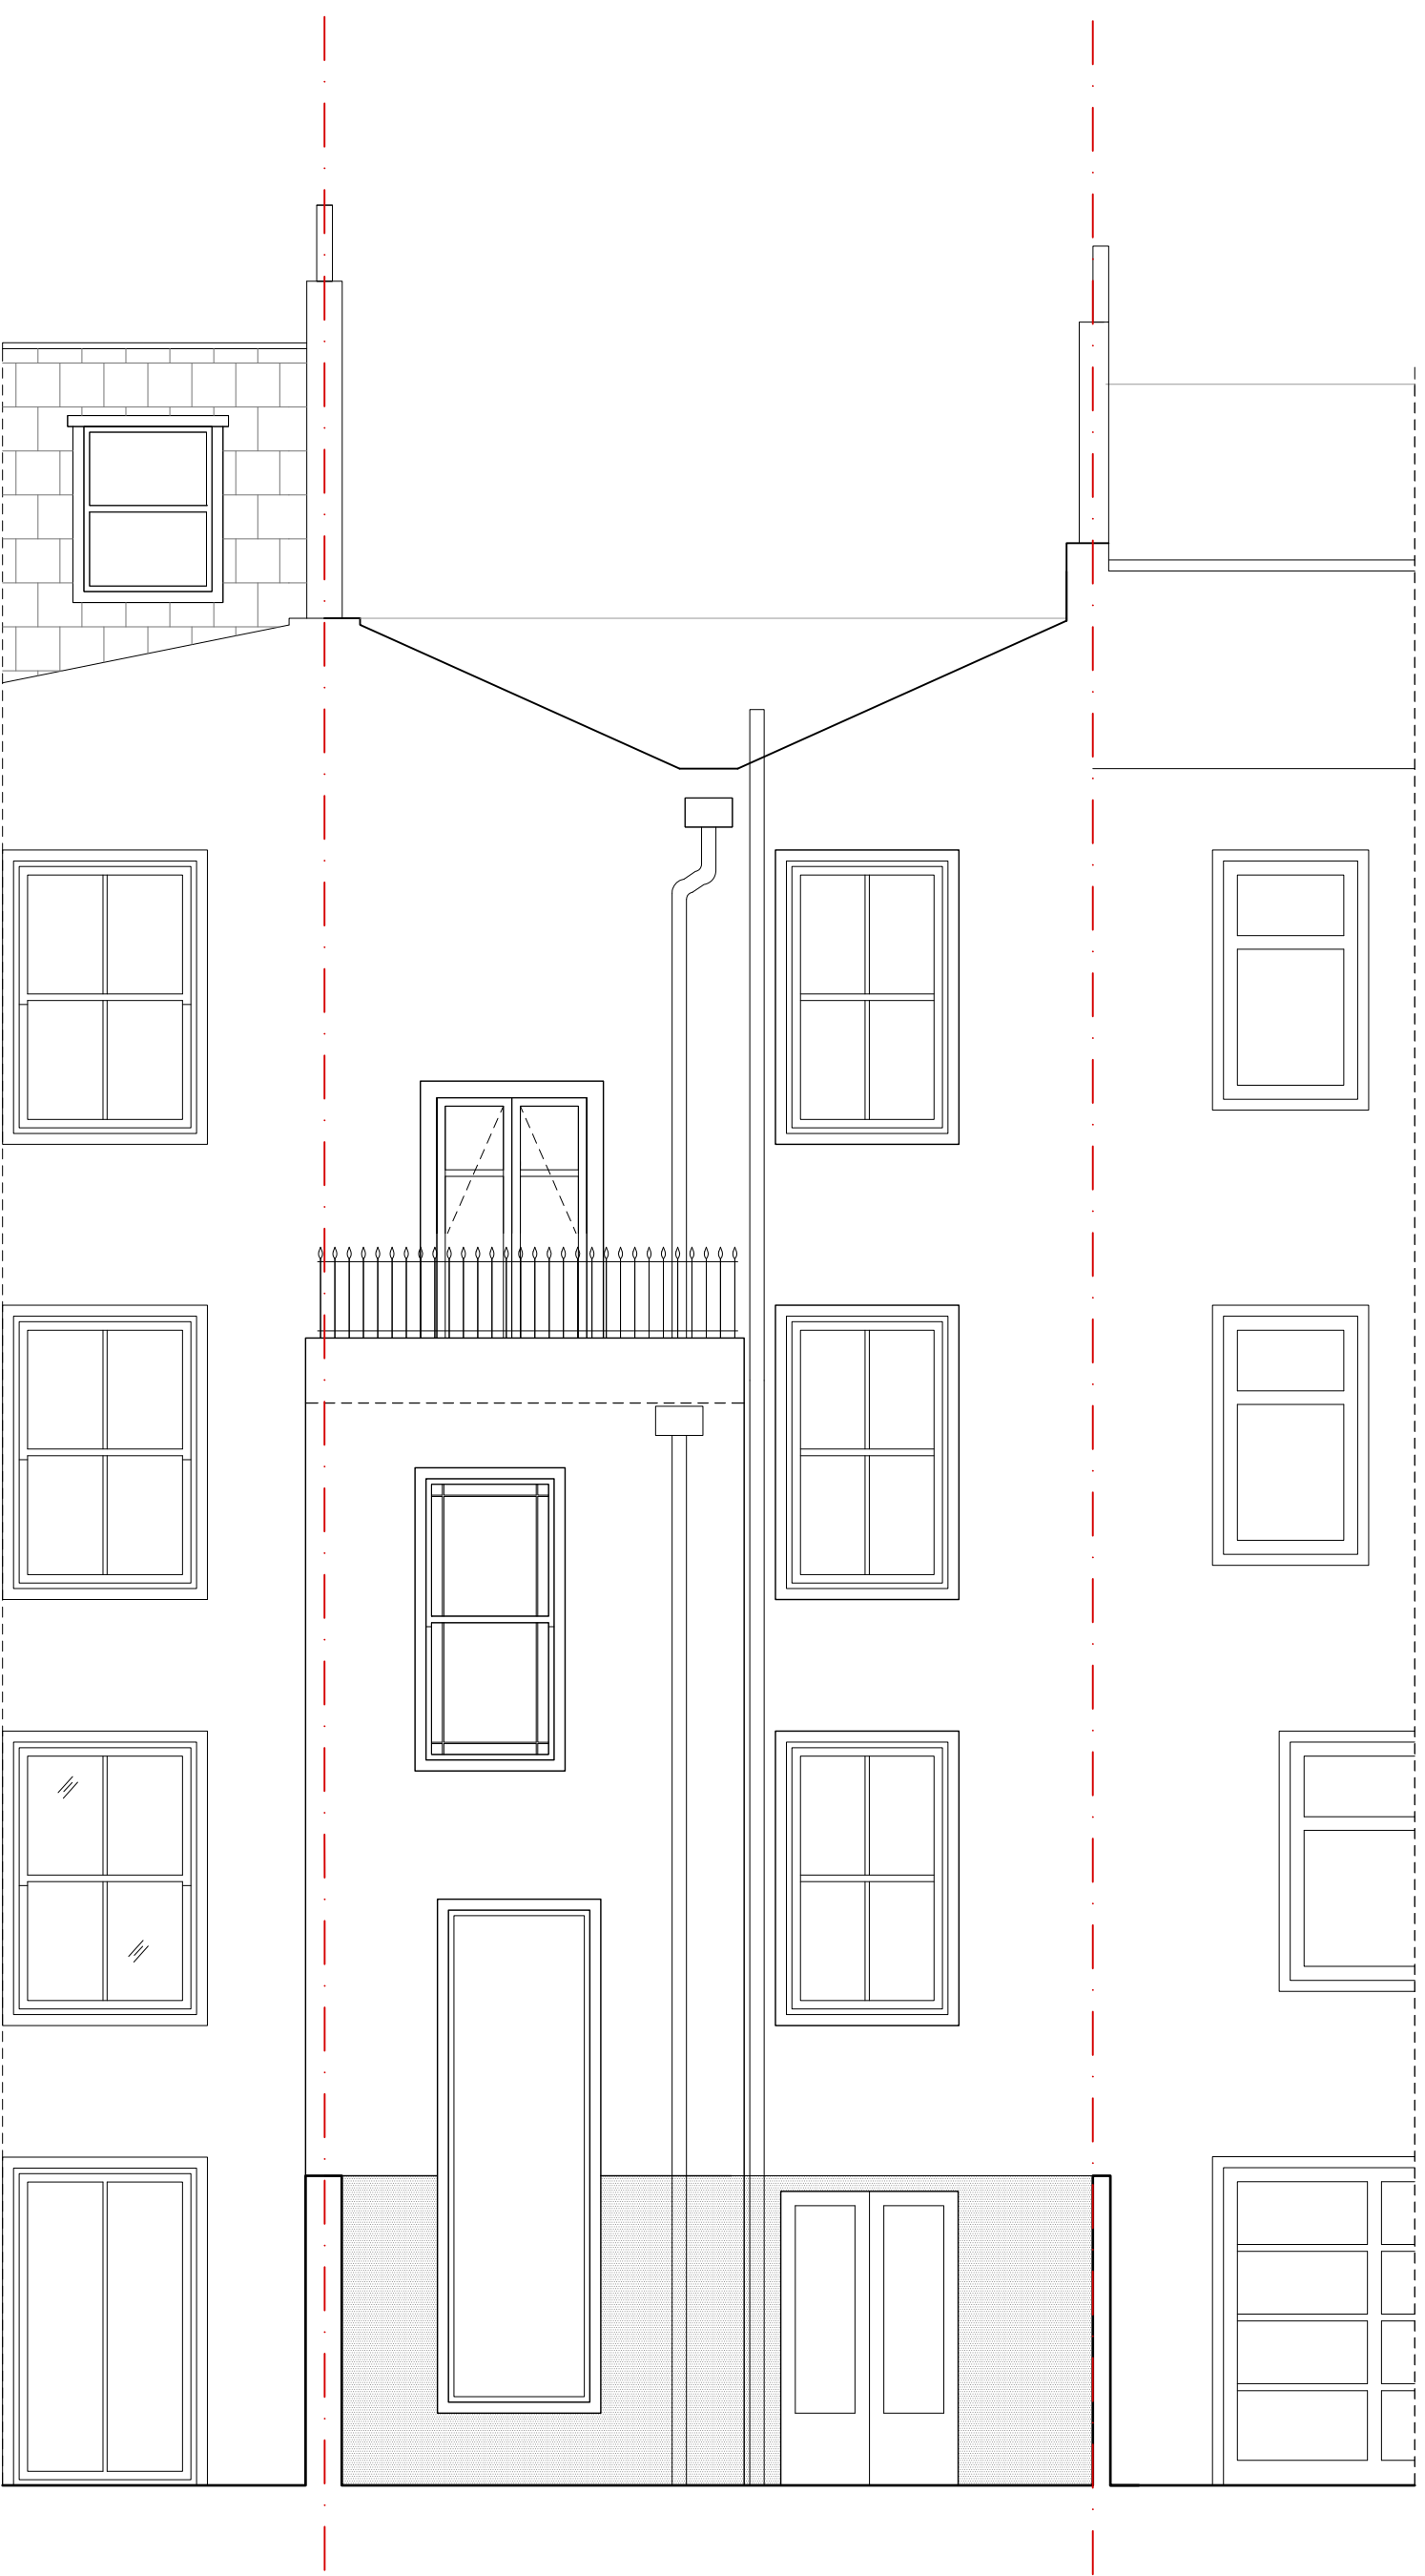

FFL +9323 roof

FFL +6254 second floor

FFL +4870 terrace

FFL +3024 first floor

FFL +0.00 ground floor

-665 edis street

FFL -2578 basement

<b>Martin Evans</b> Architects ©	
18 Charlotte Road London EC2A 3PB Tel 020 7729 2474	
<b>JOB</b>	17, EDIS STREET NWT 8LE LONDON
<b>TITLE</b> EXISTING REAR ELEVATION	
<b>DATE</b>	25.02.2014
<b>SCALE</b>	1:50 @ A3
<b>DRAWN</b>	CF
<b>DRAWING NO.</b> EDI-EK-GA-07	

