
 
 


NOTES
DO NOT SCALE FROM THIS DRAWING

PLANNING

NOTE:

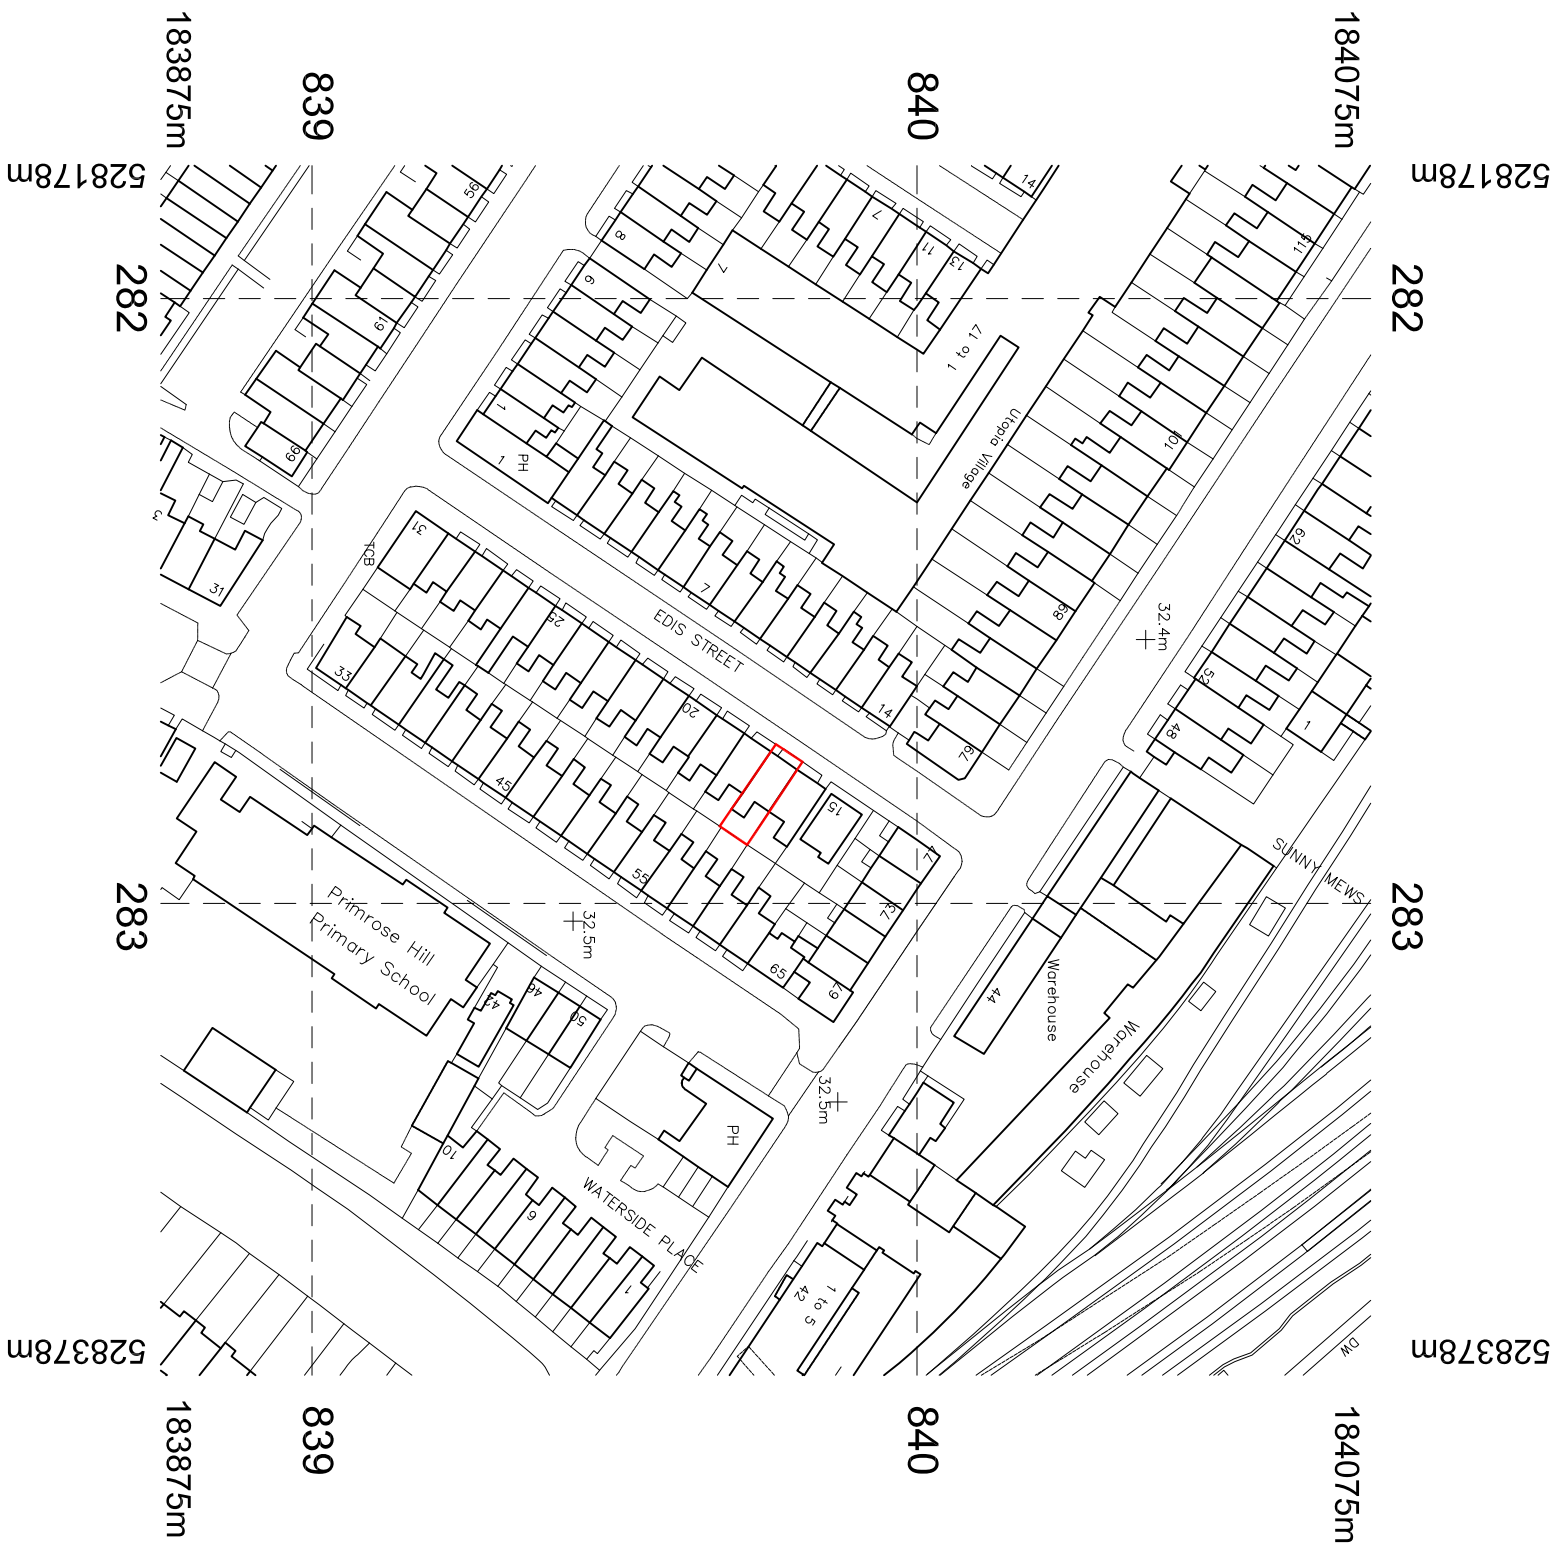

Martin Evans Architects © 18 Charlotte Road London EC2A 3PB Tel 020 7729 2474	
JOB	17, EDIS STREET NW1 8LE LONDON
TITLE	SITE PLAN (PROPOSED)
DATE	18.02.2014
SCALE	1:1250 @ A3
DRAWN	C.F.
DRAWING NO.	ED-PL-GA-00