



0 10 50 100mm

DIMENSION AT ORIGINAL SHEET SIZE
Contractors must check all dimensions on site. Only figured dimensions are to be worked from. Discrepancies must be reported to the Architect before proceeding. © This drawing is Copyright

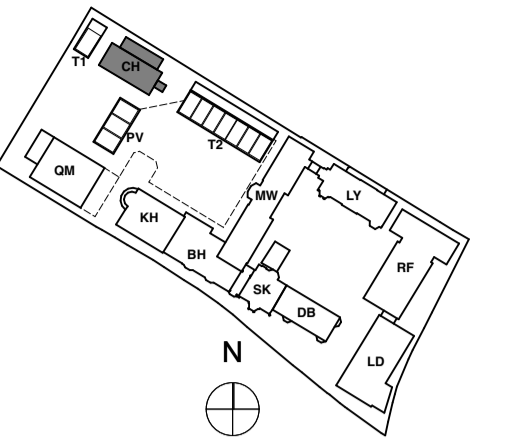

KEY PLAN

NOTE:
ALL INFORMATION SHOWN ON THIS DRAWINGS IS SUBJECT TO DESIGN DEVELOPMENT

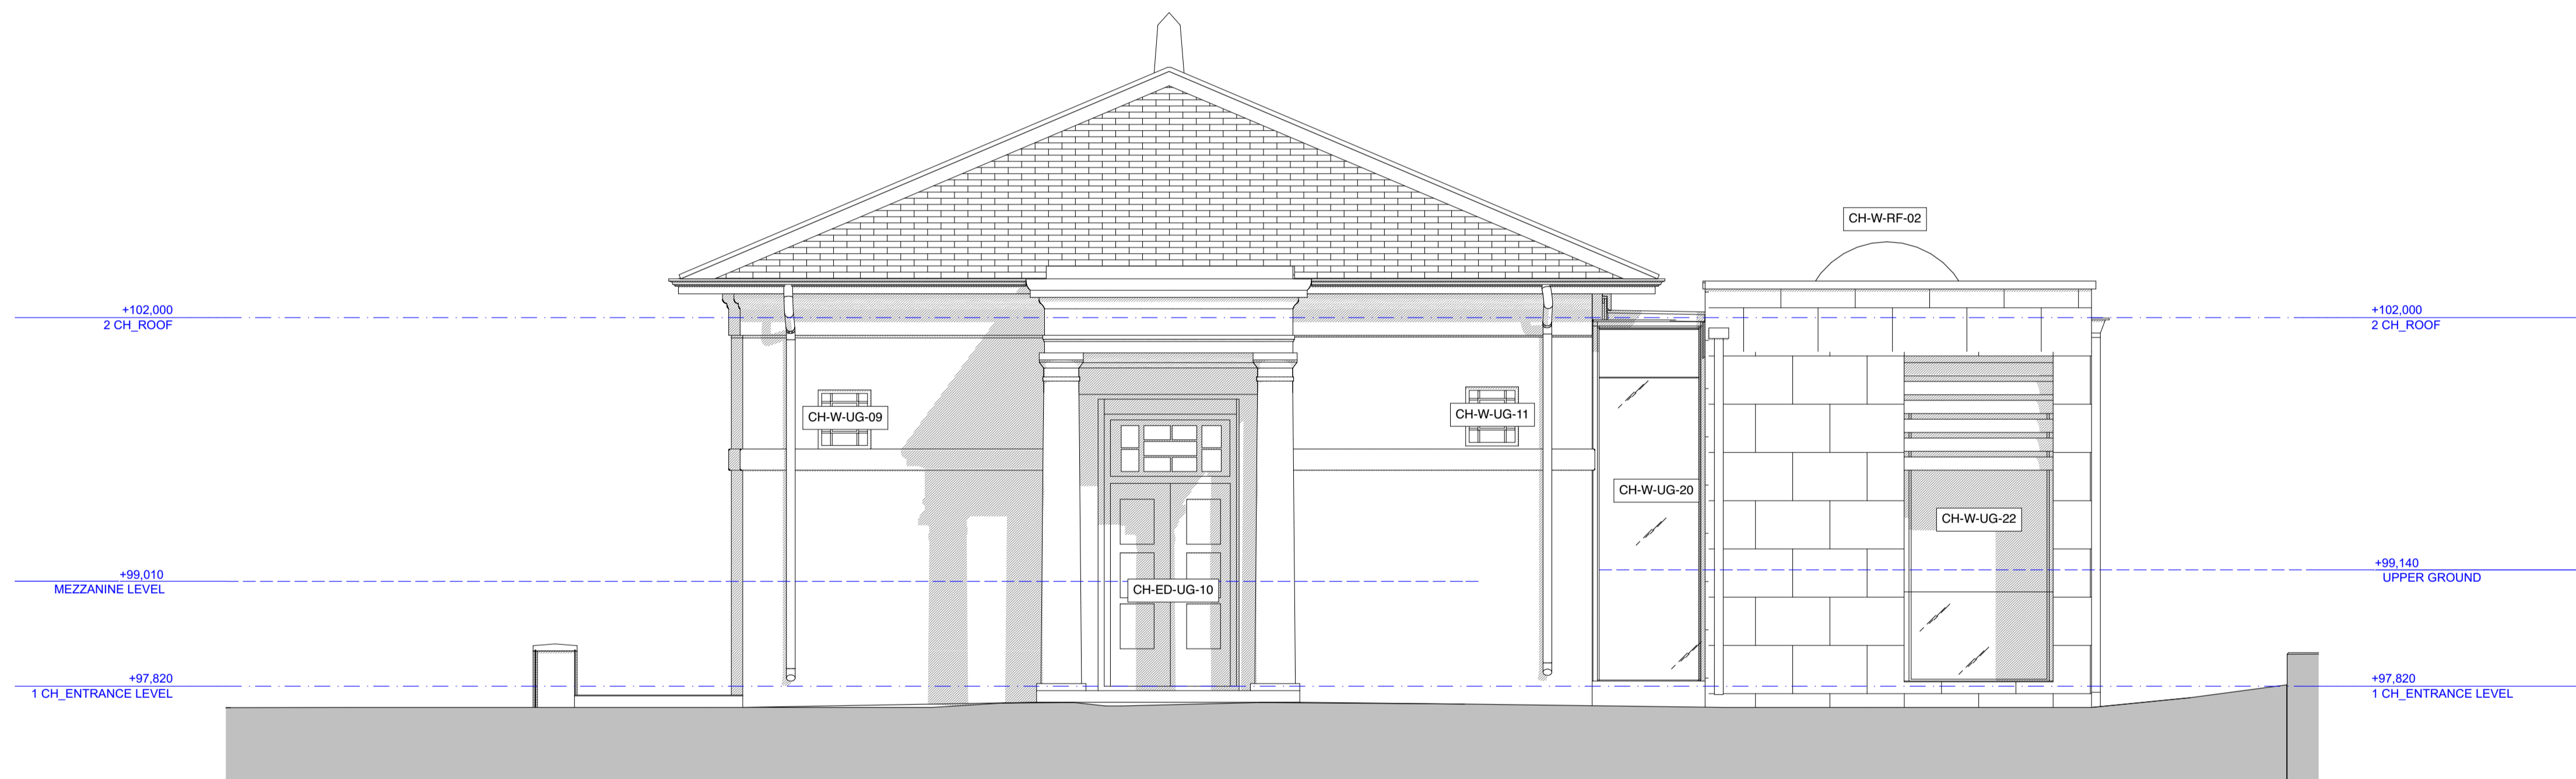

FOR TENDER

REVISION	DRN	CHKD	DATE
P1 First Issue	GC	TW	03/06/2016
T1 Additional information and annotation added Issue for tender	GC	TW	02/08/2016



CLIENT
MOUNT ANVIL LTD



PROJECT
KIDDERPORE AVENUE

DRAWING
Chapel
East Elevation as Proposed

SCALE 1:50 @ A1 DATE August 2016

DRAWING No. 15 230 DRAWN BY GC
9000-DRG-02CH-EL004 REV T1

A & Q PARTNERSHIP (LONDON) LTD
THE LUX BUILDING, 2-4 HOXTON SQUARE, LONDON N1 6 NU
Tel: 020 7613 2244 Fax: 020 7613 2642 Email: london@aqp.co.uk
ARCHITECTURE DESIGN MASTERPLANNING INTERIORS