


ALL DIMENSIONS TO BE CHECKED ON SITE.  
COPYRIGHT PROTECTED.


PLANNING

 

02	14.12.16	SIGN 'B' REMOVED FROM SOUTH ELEVATION	DP	PO
01	30.08.16	PROPOSED VINYL LOCATIONS ADDED	LD	PO
REV	DATE	DESCRIPTION	DRAWN	CHECKED

LOCATION FIGURE

- APPLICATION BOUNDARY
- PROPOSED SIGNAGE
- PROPOSED VINYL SIGNANGE

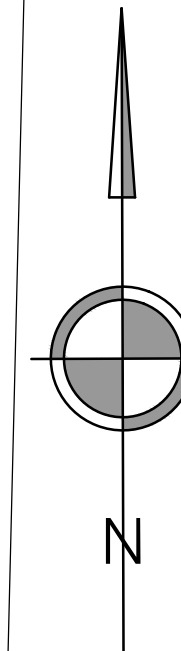

**M&S**  
EST. 1884


STORE NAME  
**WEST HAMPSTEAD**  
COUNTRY  
**ENGLAND**

PROJECT  
**NEW FOODHALL**

DRAWING  
**BLOCK PLAN  
SIGNAGE**

CONSULTANT  
**LEWIS AND HICKEY**  
DISCIPLINE DESCRIPTION  
**ARCHITECTURE**

CONSULTANT LOGO

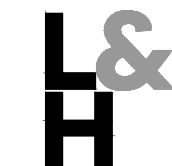

**LEWIS AND  
HICKEY**


18 Farnham Road  
Guildford  
Surrey  
GU1 4XA

Tel: 01483 560908  
Fax: 01483 560660  
Email: guildford@lewishickey.com

SCALE	PAPER SIZE	DATE	DRAWN	CHECKED
1:200	A2	14.07.16	DP	FOC

STORE NUMBER	PROJECT No	DISCIPLINE CODE	DRAWING No
Q0206	WHP001	A	450

CONSULTANT PROJECT No	STATUS	REVISION
G4011	P	02

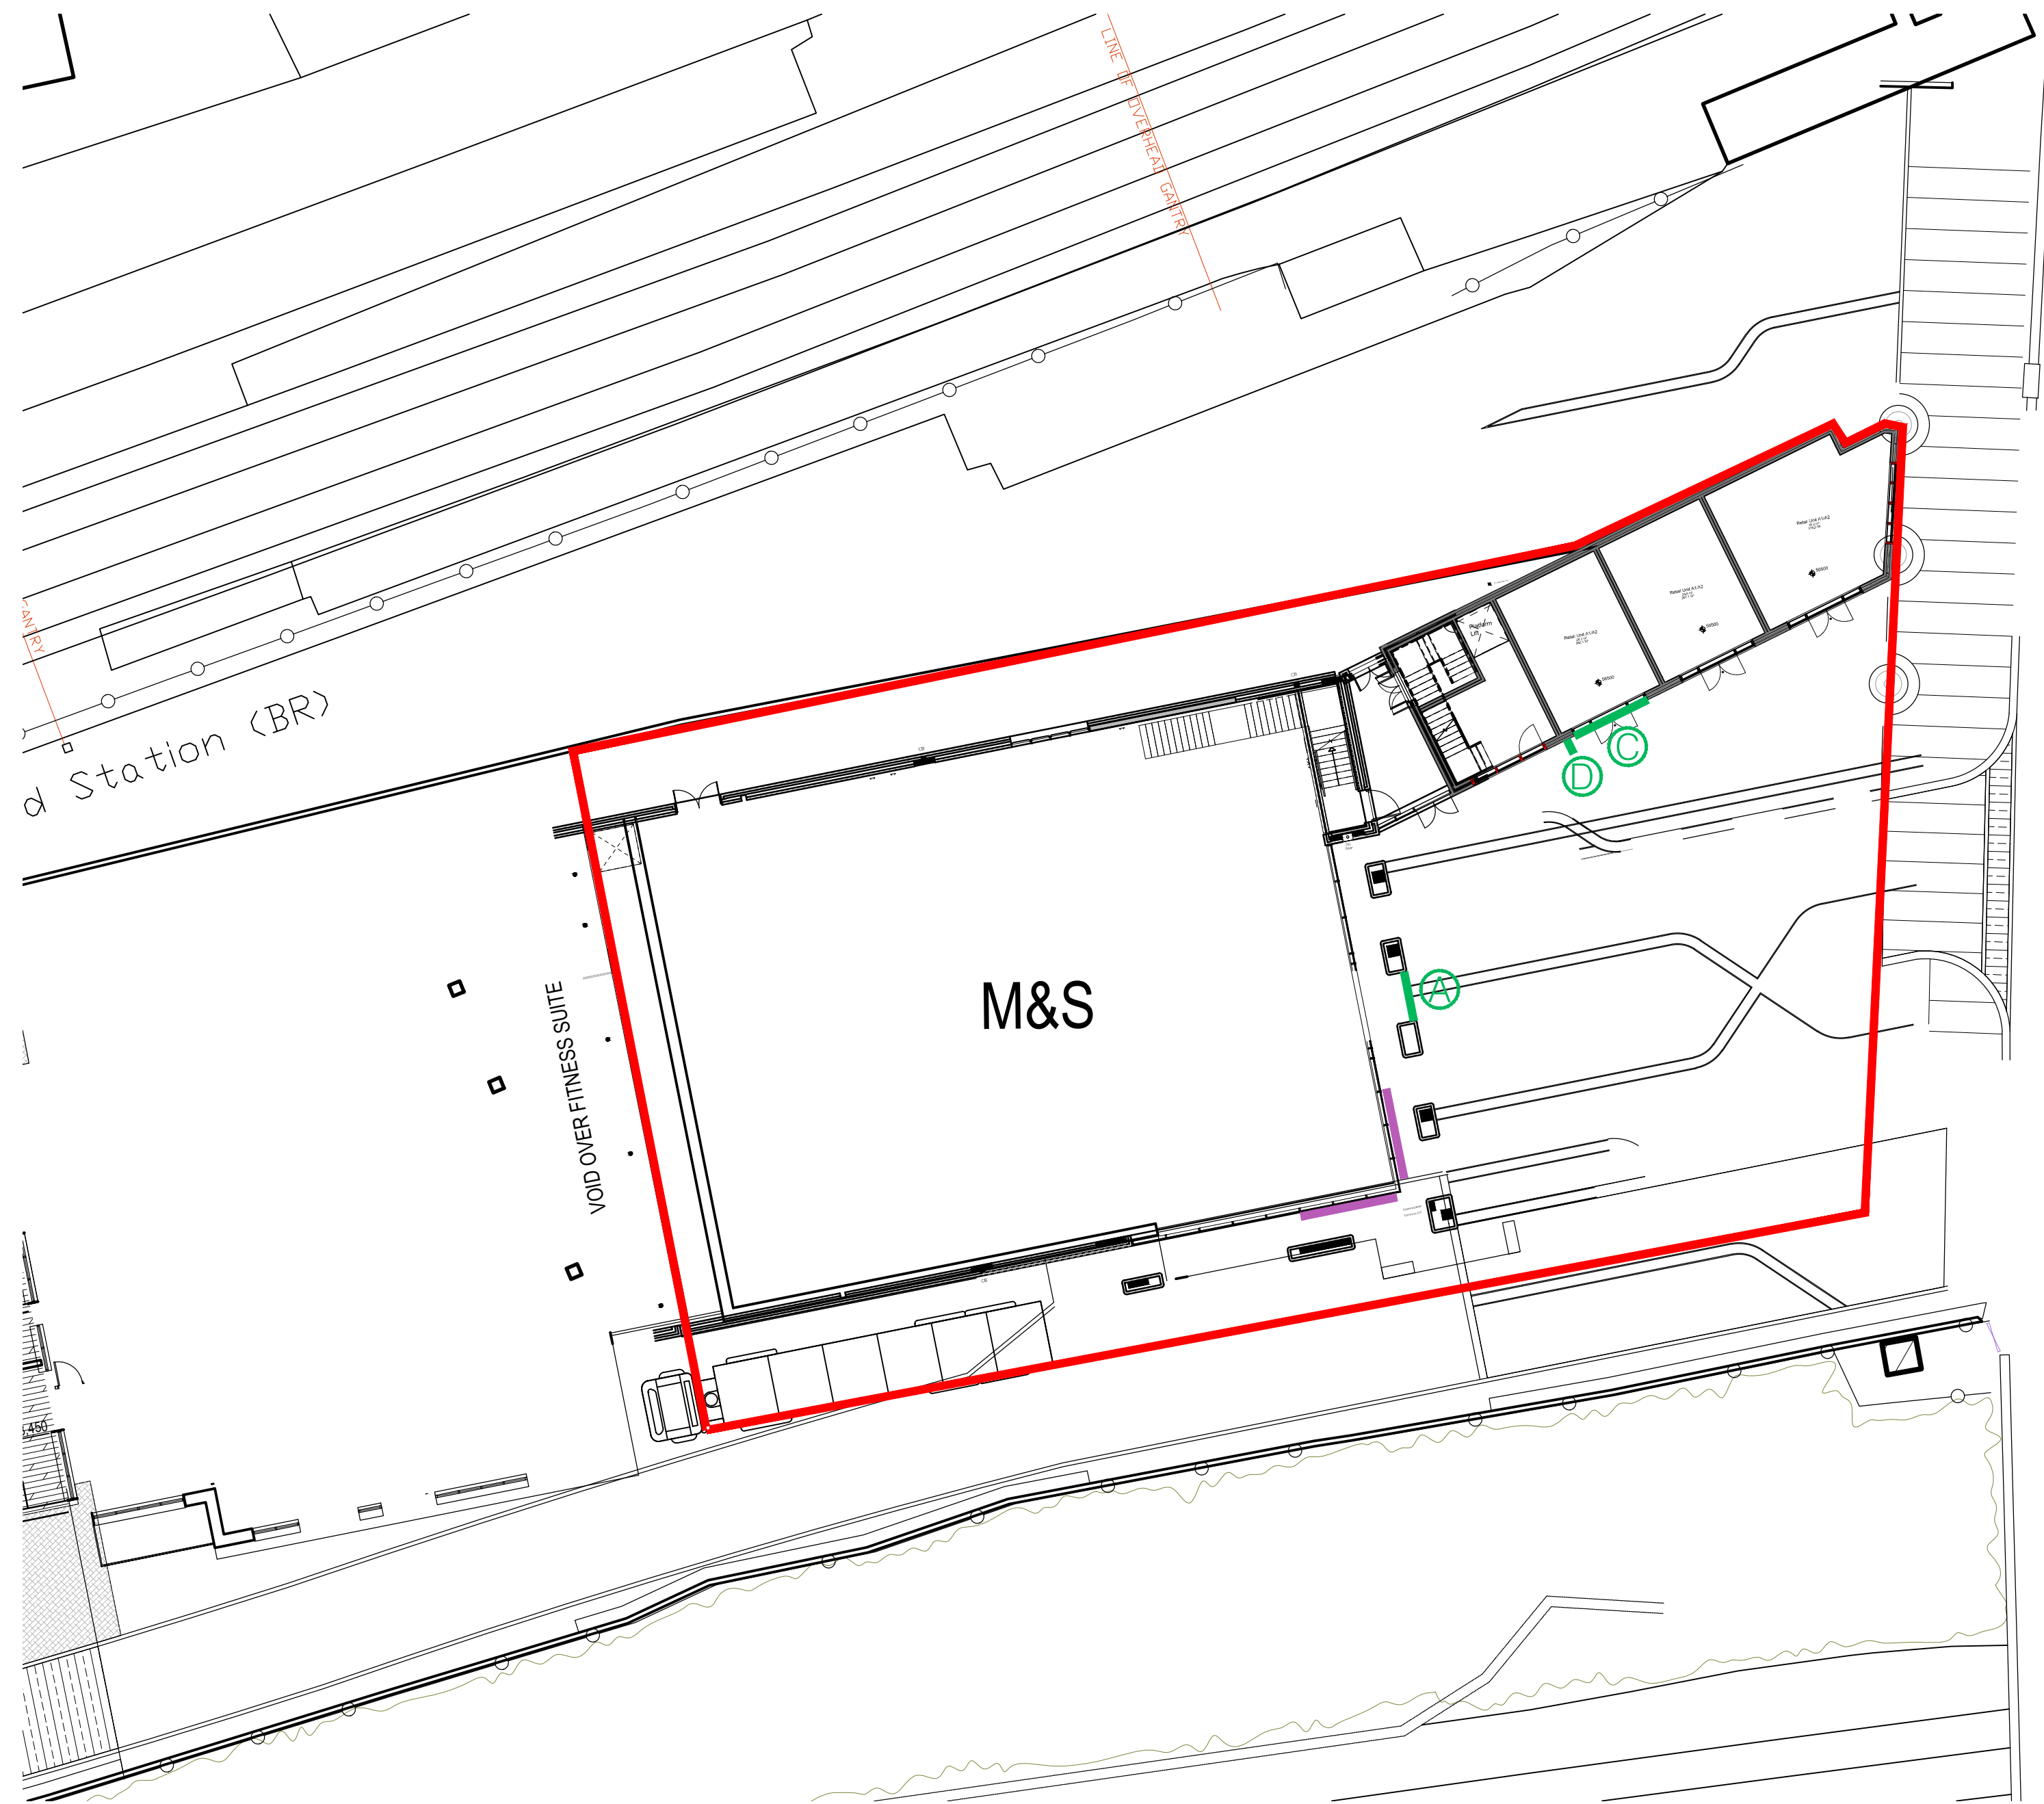

01 BLOCK PLAN - SIGNAGE  
450 1:200