


Please note that information used to produce these drawings is based on measured survey supplied by others; Heritage Architecture can not be held responsible for any inaccuracies that may exist. Please do not scale drawings. All dimensions should be verified on site.

**Note: All structural opening sizes to be checked and confirmed prior to any manufacture.**



**South Elevation (Chalk Farm Stables)**  
Scale 1:100

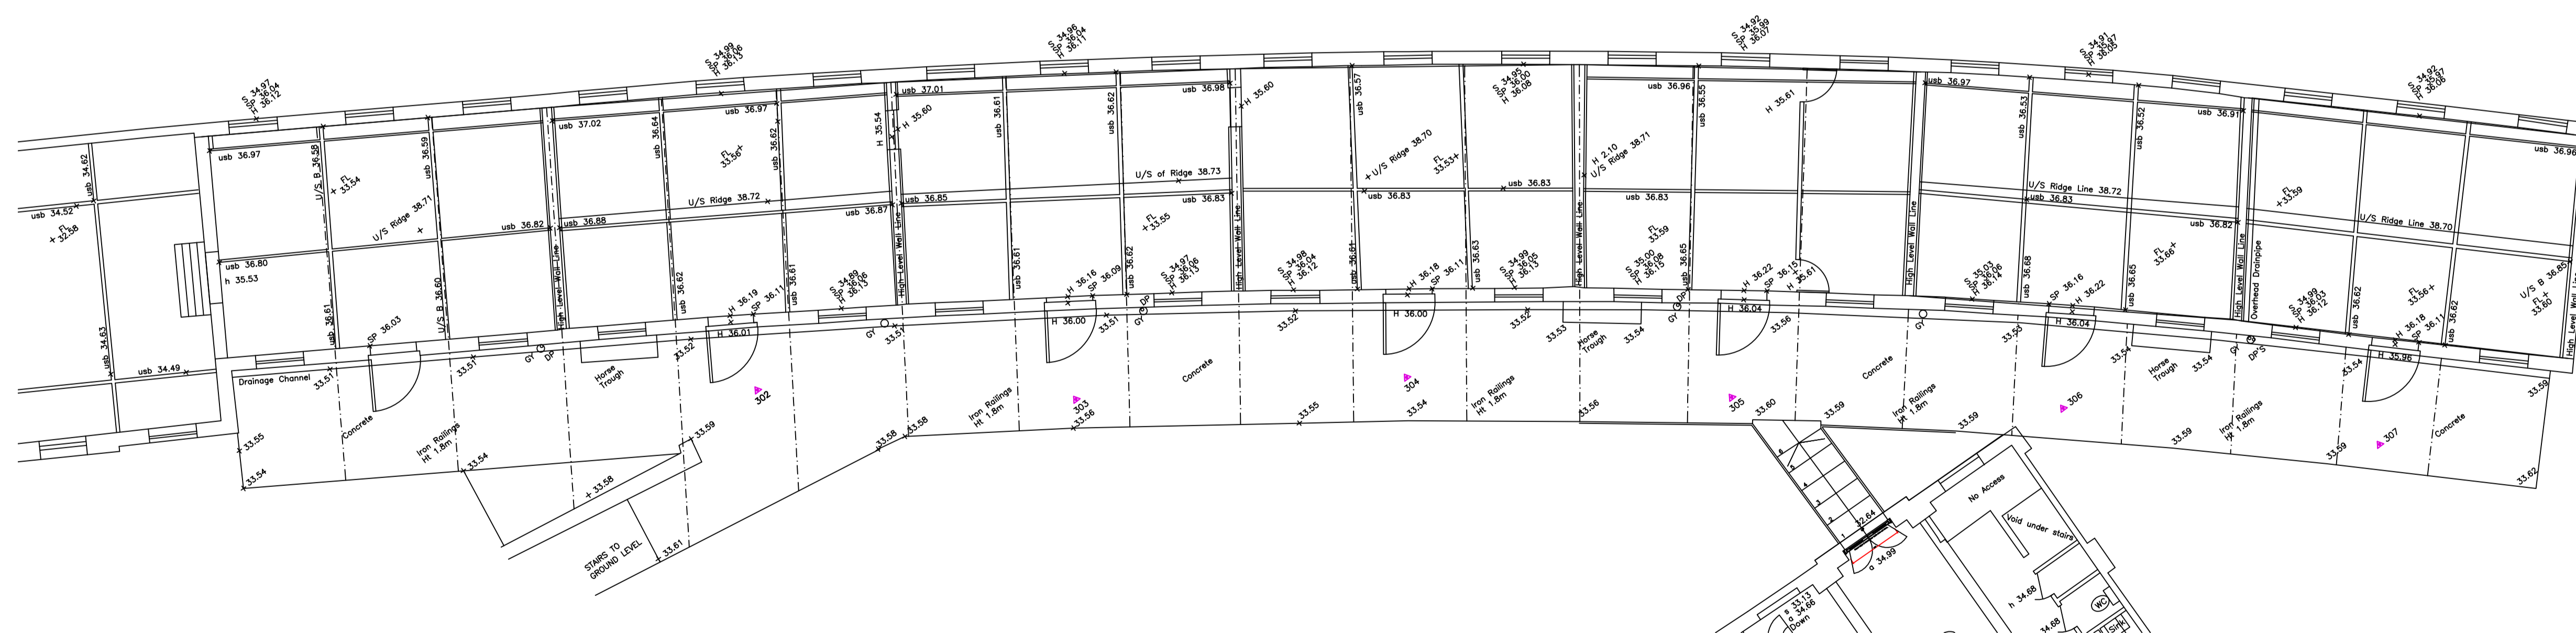

**Existing Walkway plan**  
Scale 1:100

Camden Stables Market  
London  
NW1  
United Kingdom

**STANLEY SIDINGS LTD**


**Camden Stables Market**  
**CHALK FARM BUILDING**

Drawing Title  
**Existing Walkway & Stepped Link-  
Plans and Elevations**

Scale 1:100 @ A1

Drawing Status  
For Planning

December 2016 Drawing No A/B-B-01

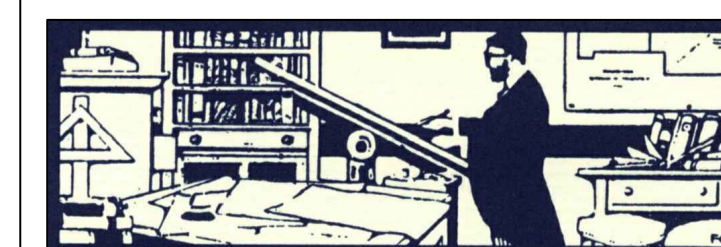

**STEPHEN LEVRANT HERITAGE ARCHITECTURE**  
62 British Grove, London, W4 2NL  
E-mail: info@heritagemail.co.uk