



 DEMOLITIONS

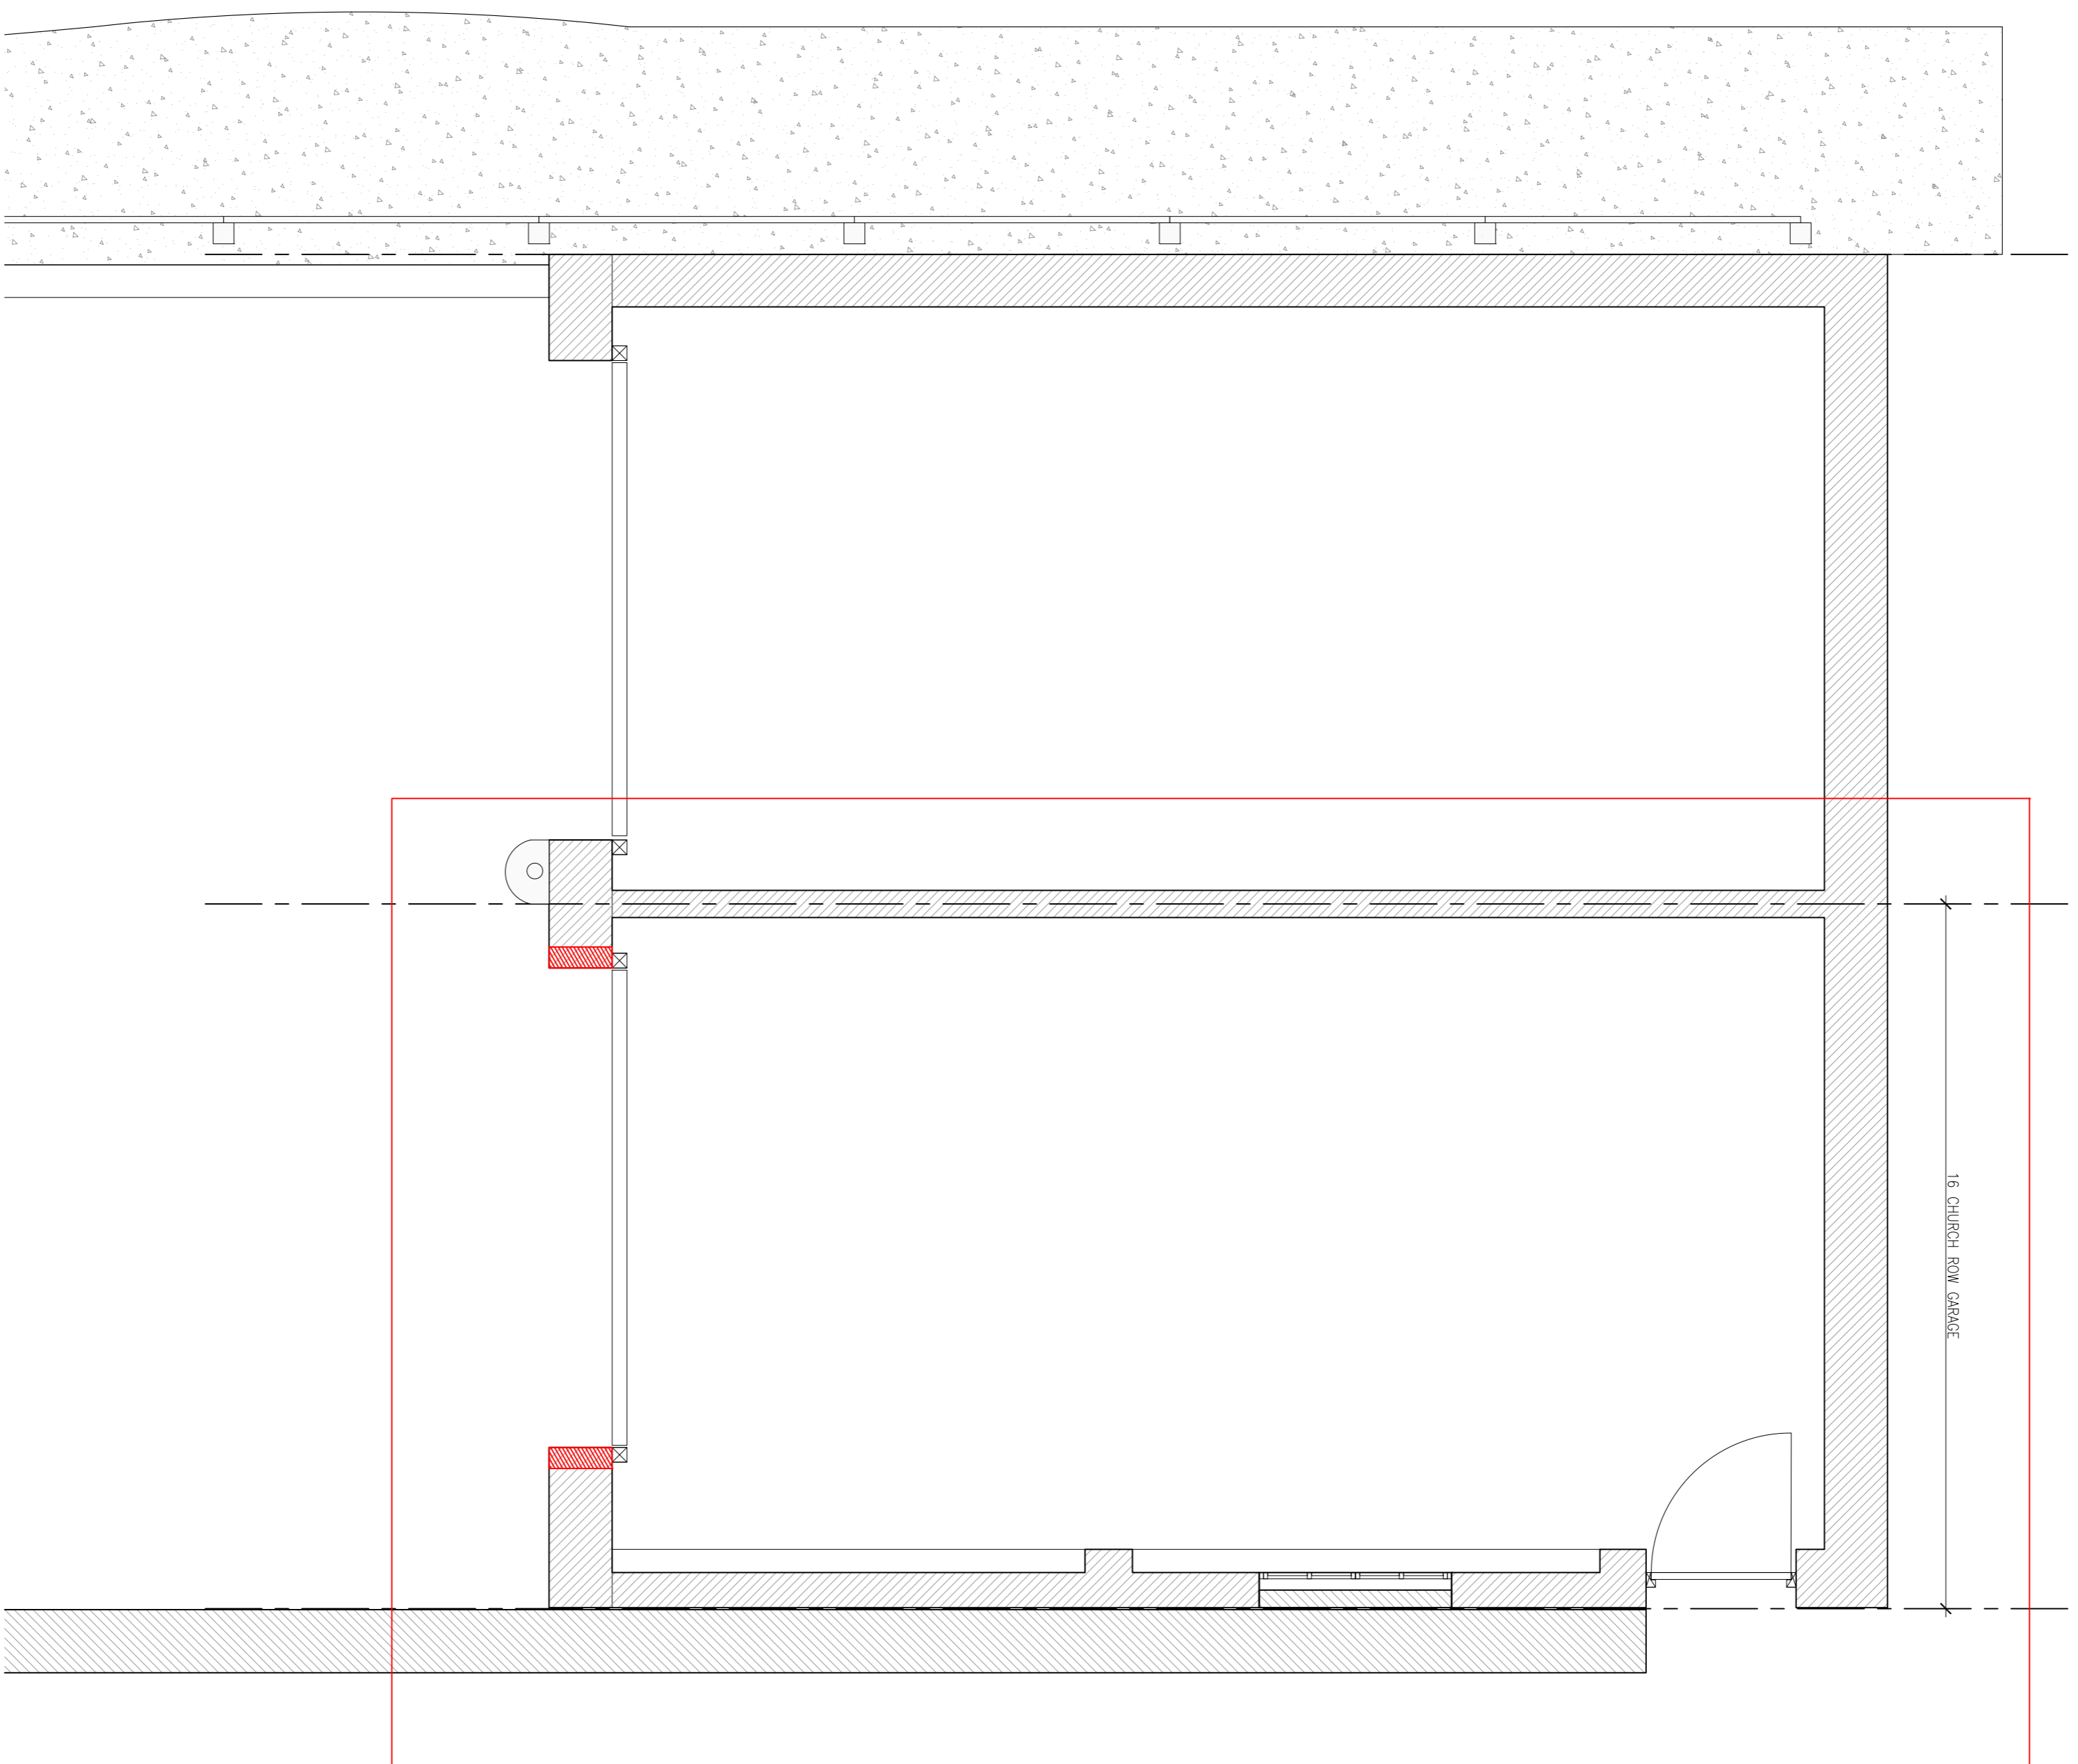

1 GARAGE PLAN
AS EXISTING

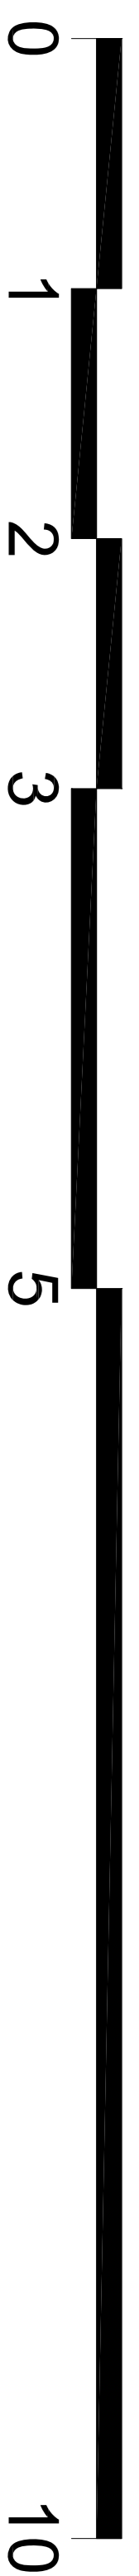

THIS LINE IS 100mm (A1) or 50mm (A3)

THIS LINE IS 100mm (A1) or 50mm (A3)

A ISSUED FOR PLANNING 14.12.2016

Rev No: Revision note Date



Project Name: 16 CHURCH ROW

Title: EXISTING FLOOR PLAN

Scale: 1:25 (A1)/1:50(A3) Status: PLANNING

Date: DEC '16 Revision: A

Dwg No: 2339 10 01

ATTOL LTD.

1 - 020 7924 3382 1 - 020 7924 2883

e - info@attol.co.uk