


 DEMOLITIONS

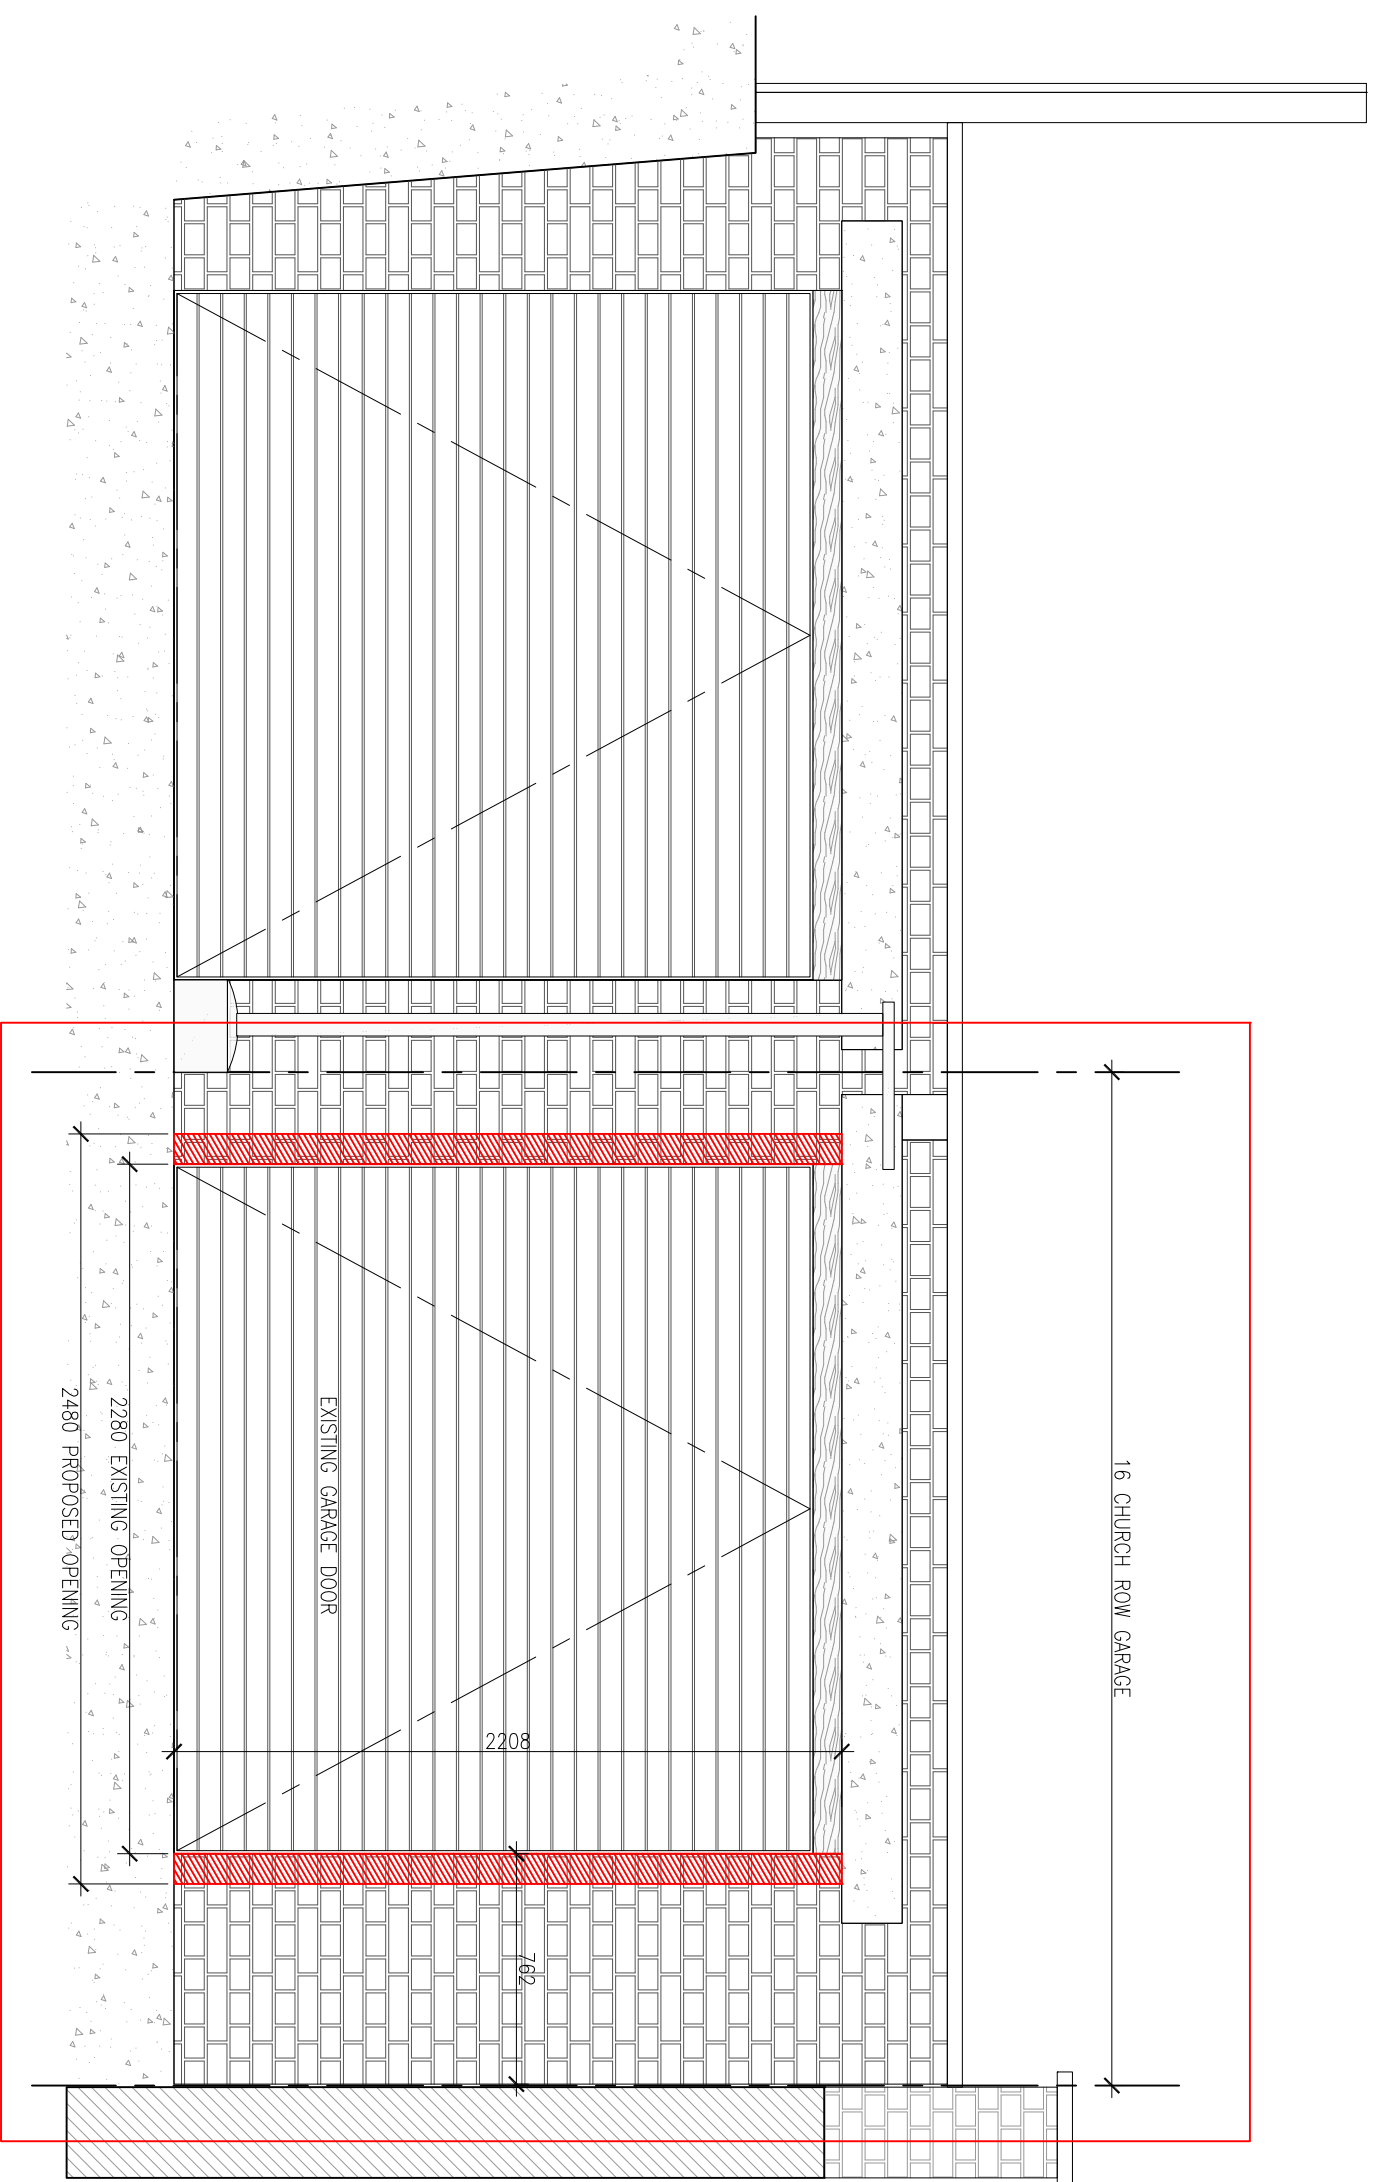


1 GARAGE FRONT ELEVATION  
AS EXISTING

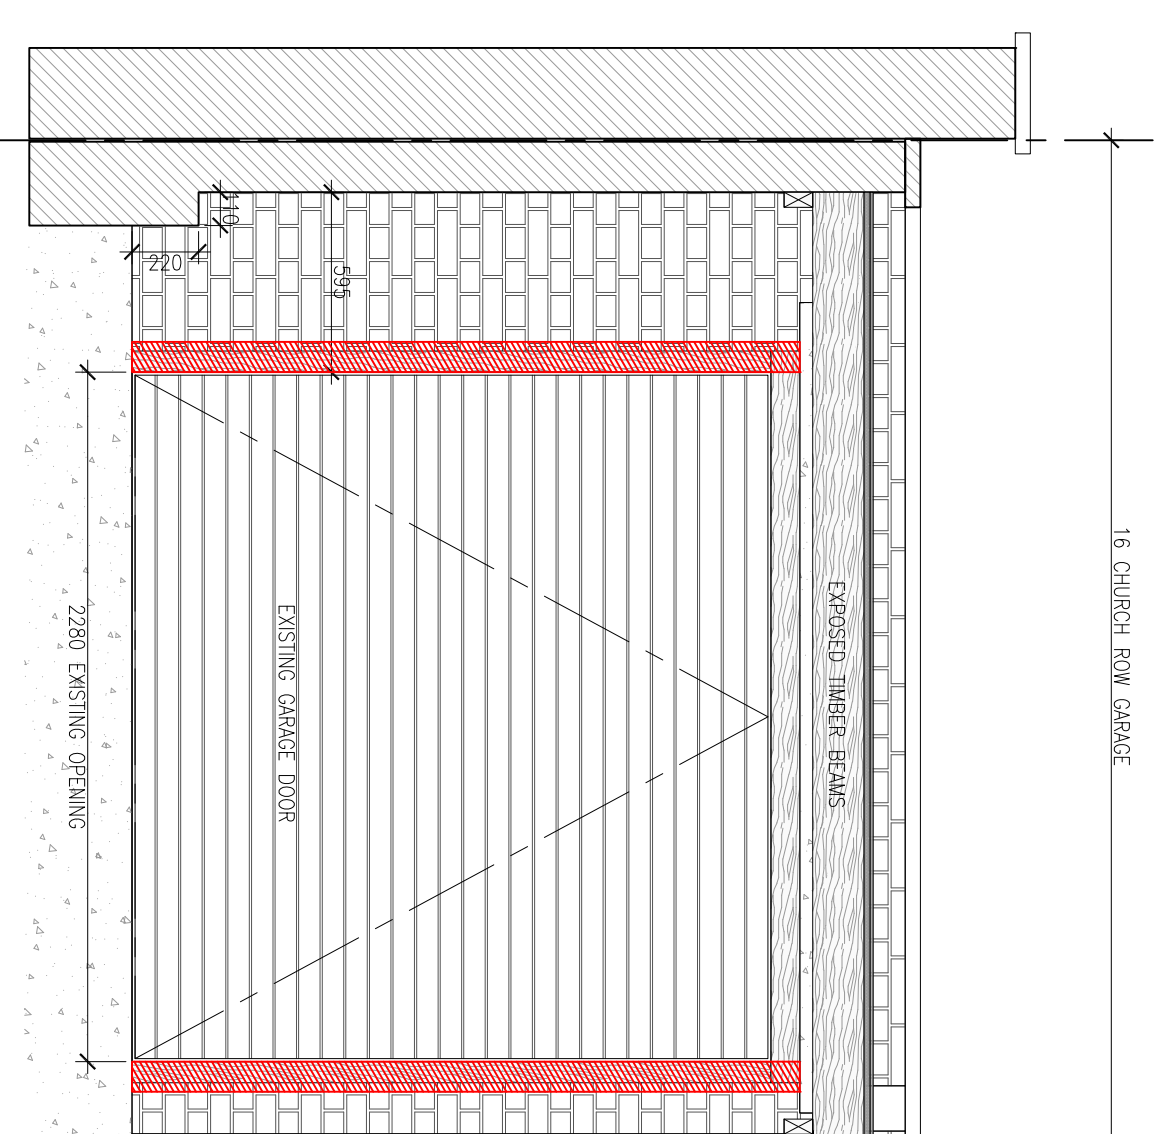


2 GARAGE INTERNAL ELEVATION  
AS EXISTING

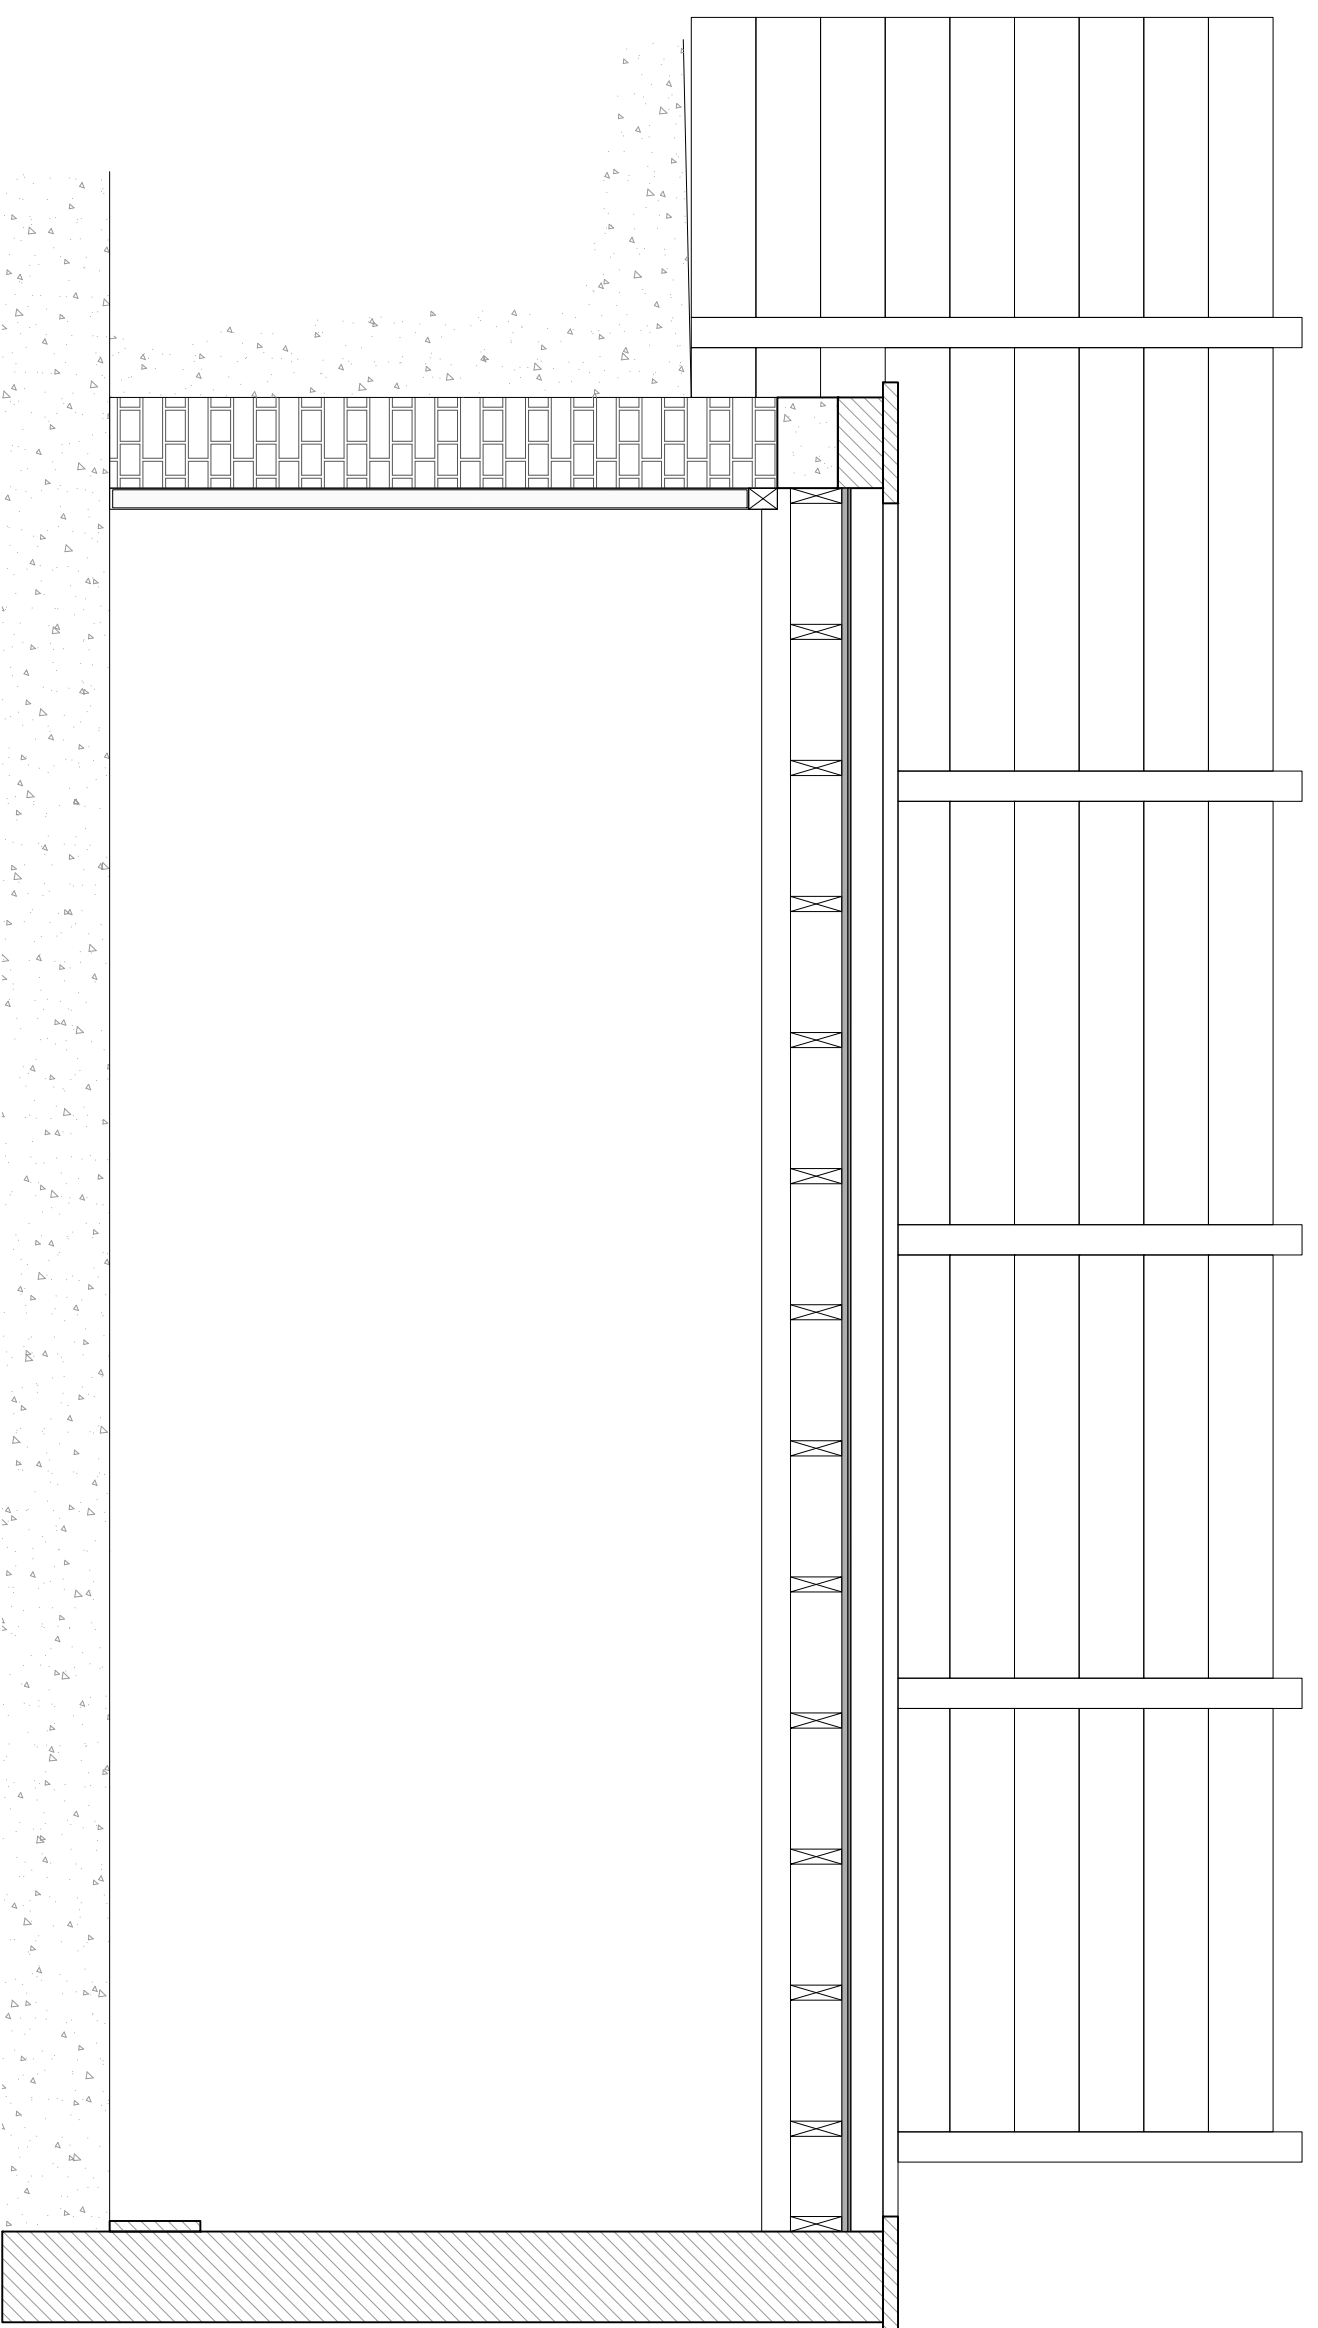

3 GARAGE SECTION - WEST  
AS EXISTING

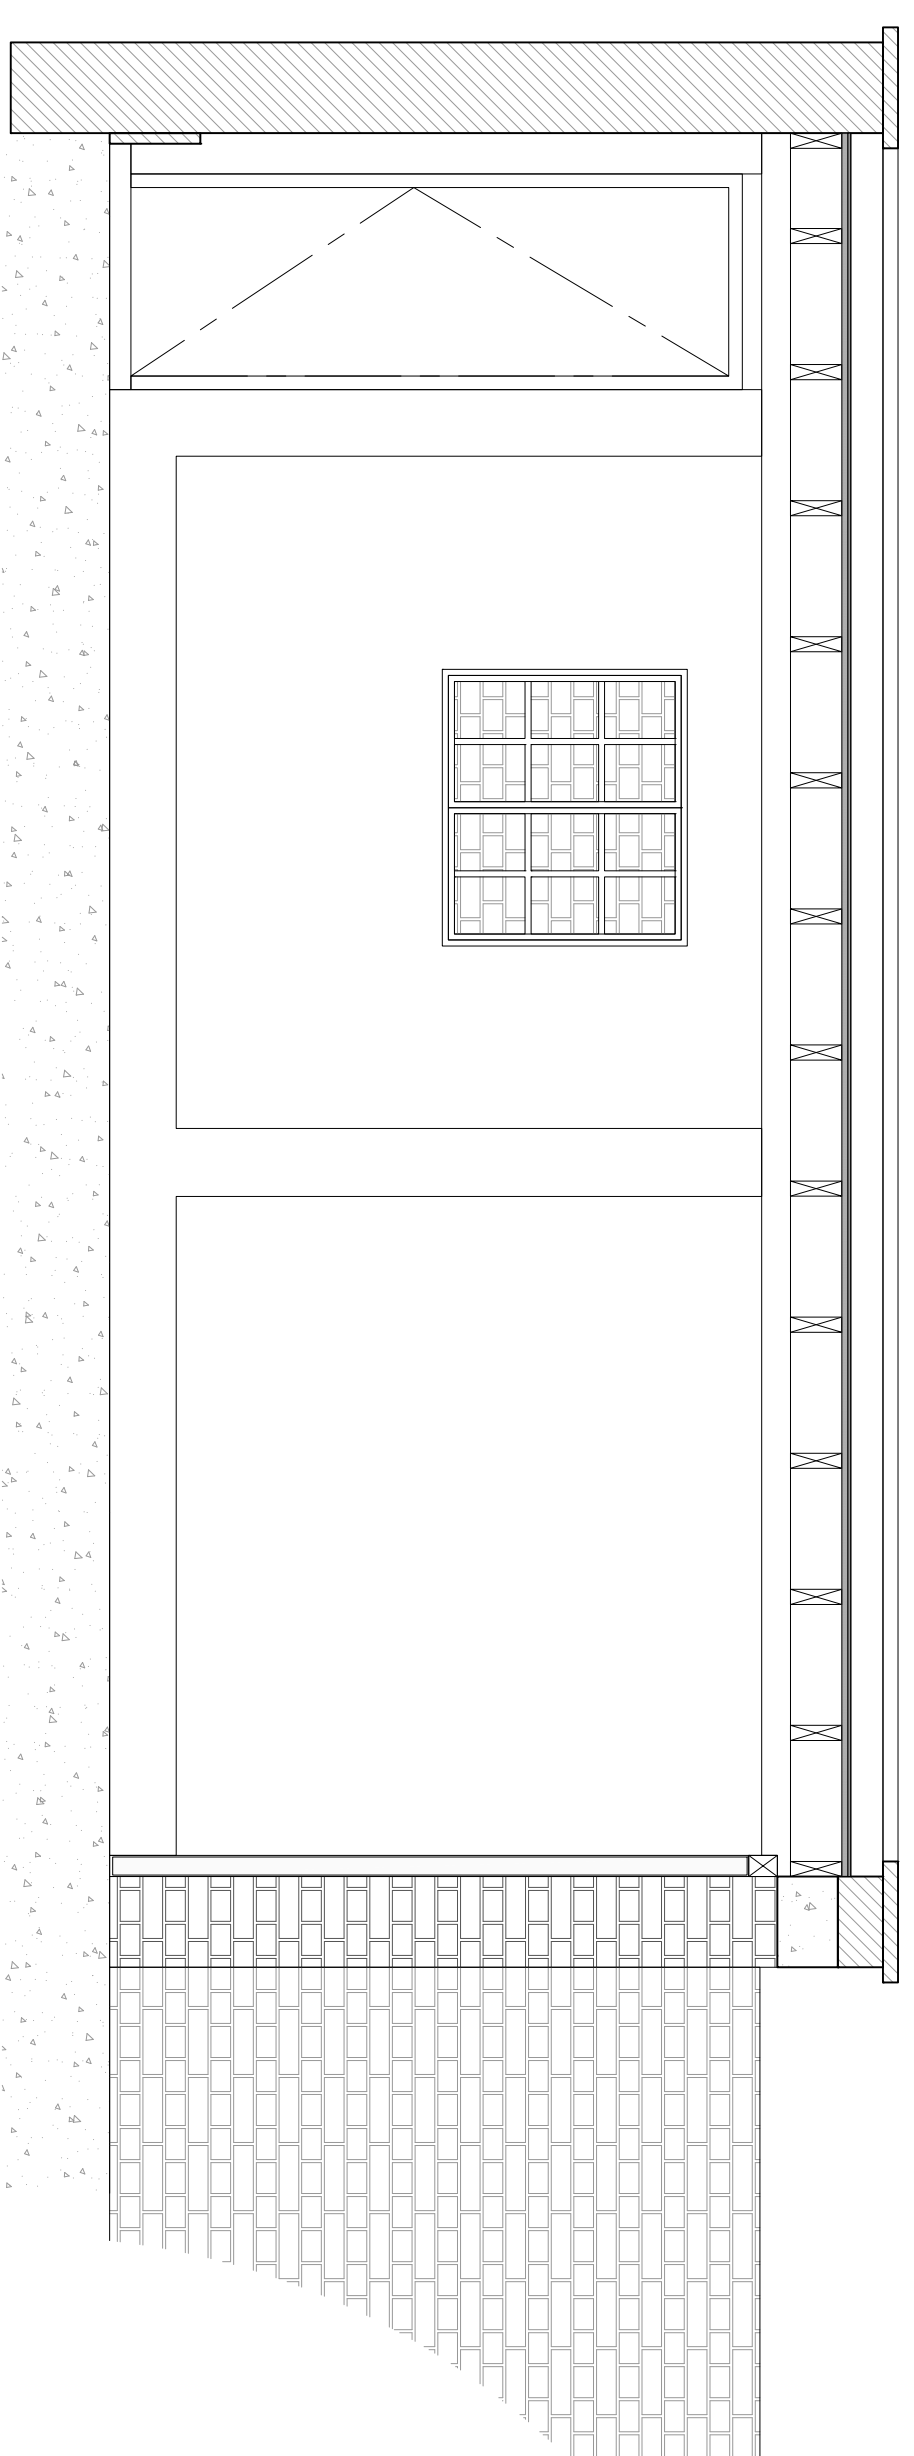

4 GARAGE SECTION - EAST  
AS EXISTING

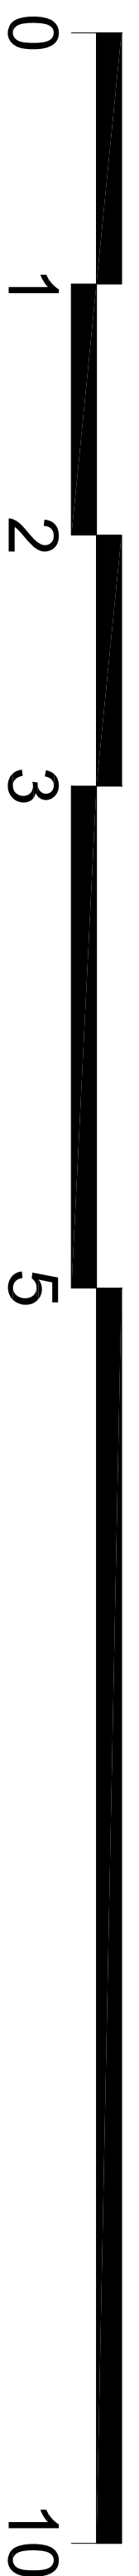

THIS LINE IS 100mm (A1) or 50mm (A3)

THIS LINE IS 100mm (A1) or 50mm (A3)

Rev No	Revision/Note	Date
A	ISSUED FOR PLANNING	14.12.2016



Project Name: **16 CHURCH ROW**

Title: **EXISTING  
ELEVATION & SECTIONS**

Scale: 1:25 (A1)/1:50(A3) Status: **PLANNING**

Date: **DEC '16** Revision: **A**

Dwg No: **2339 10 02**

ATTOL LTD.  
1 - 020 7924 3382 1 - 020 7924 2883  
e - info@attol.co.uk