




 DEMOLITIONS

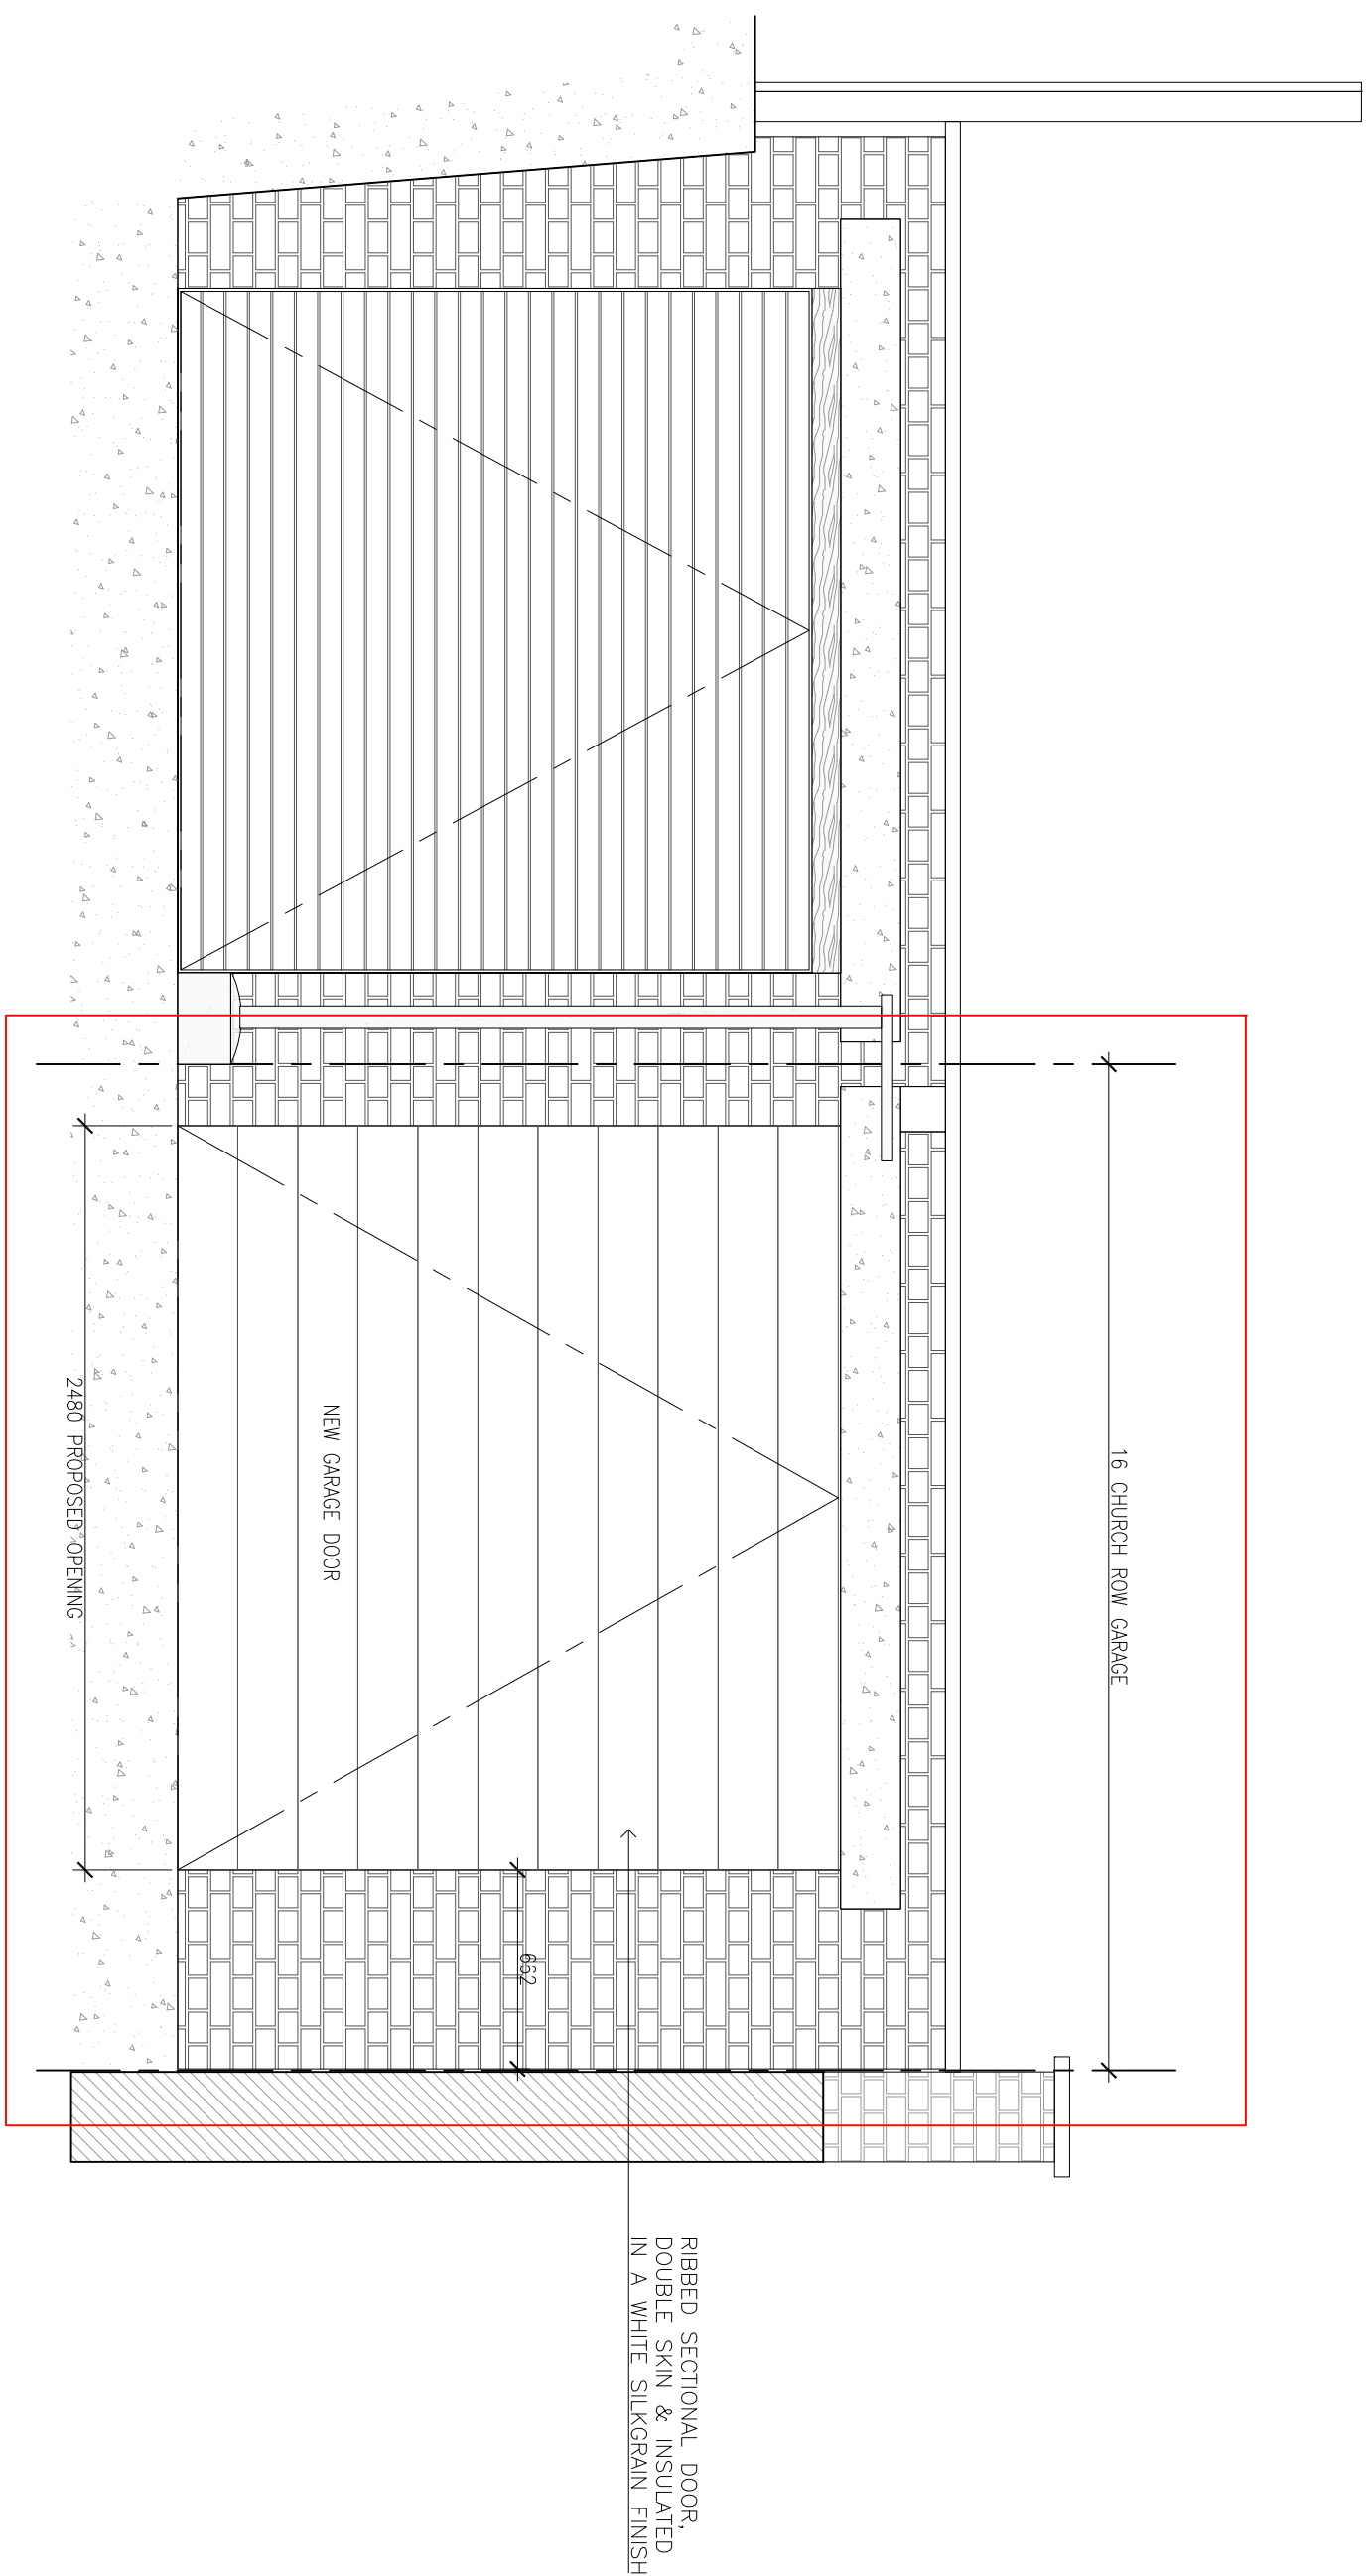


**1** GARAGE FRONT ELEVATION  
AS EXISTING

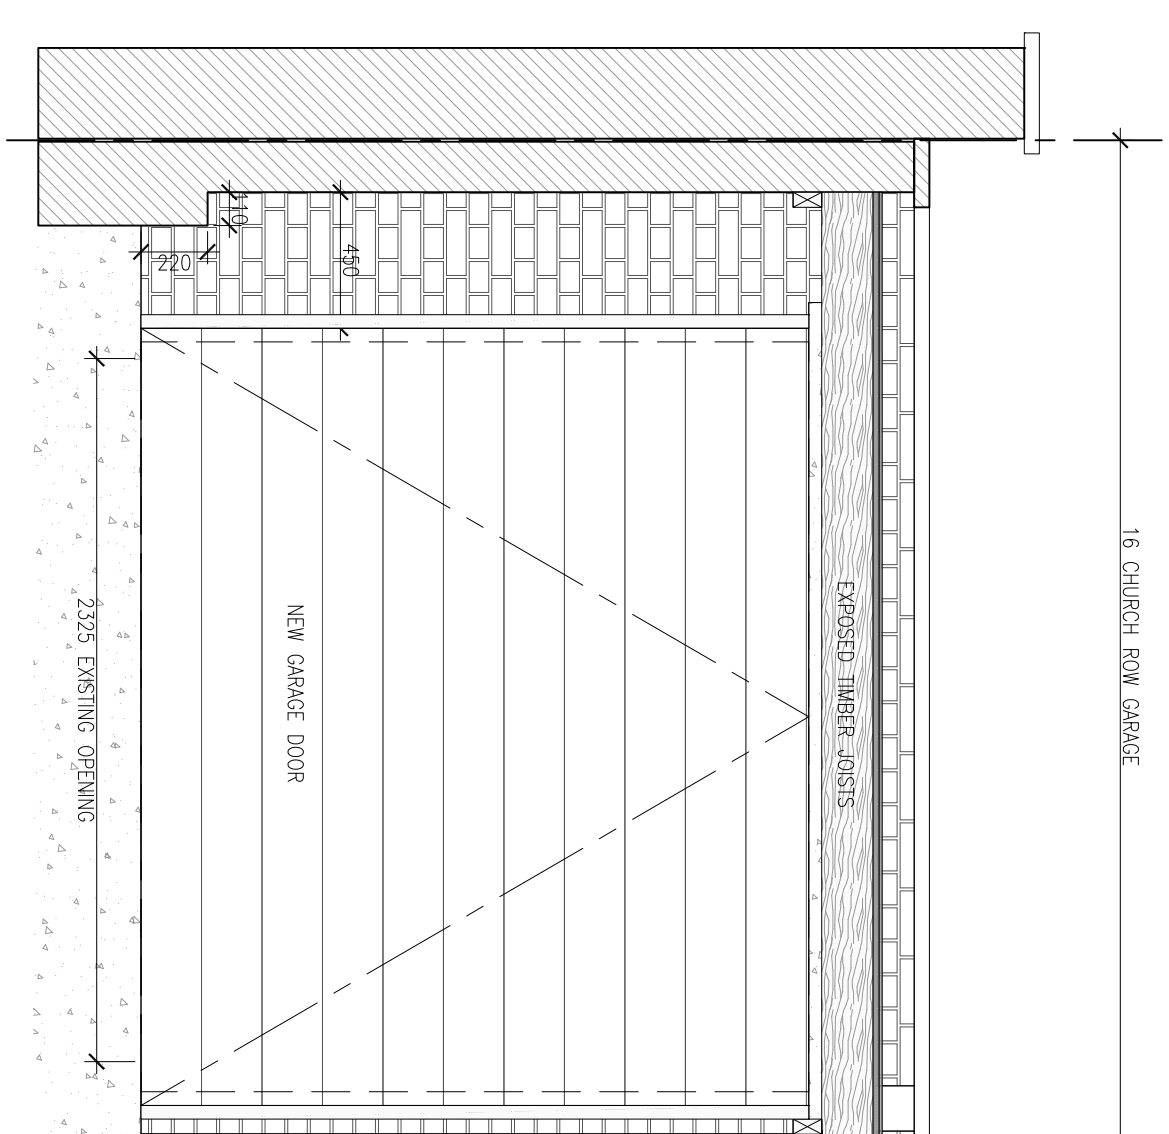


**2** GARAGE INTERNAL ELEVATION  
AS EXISTING

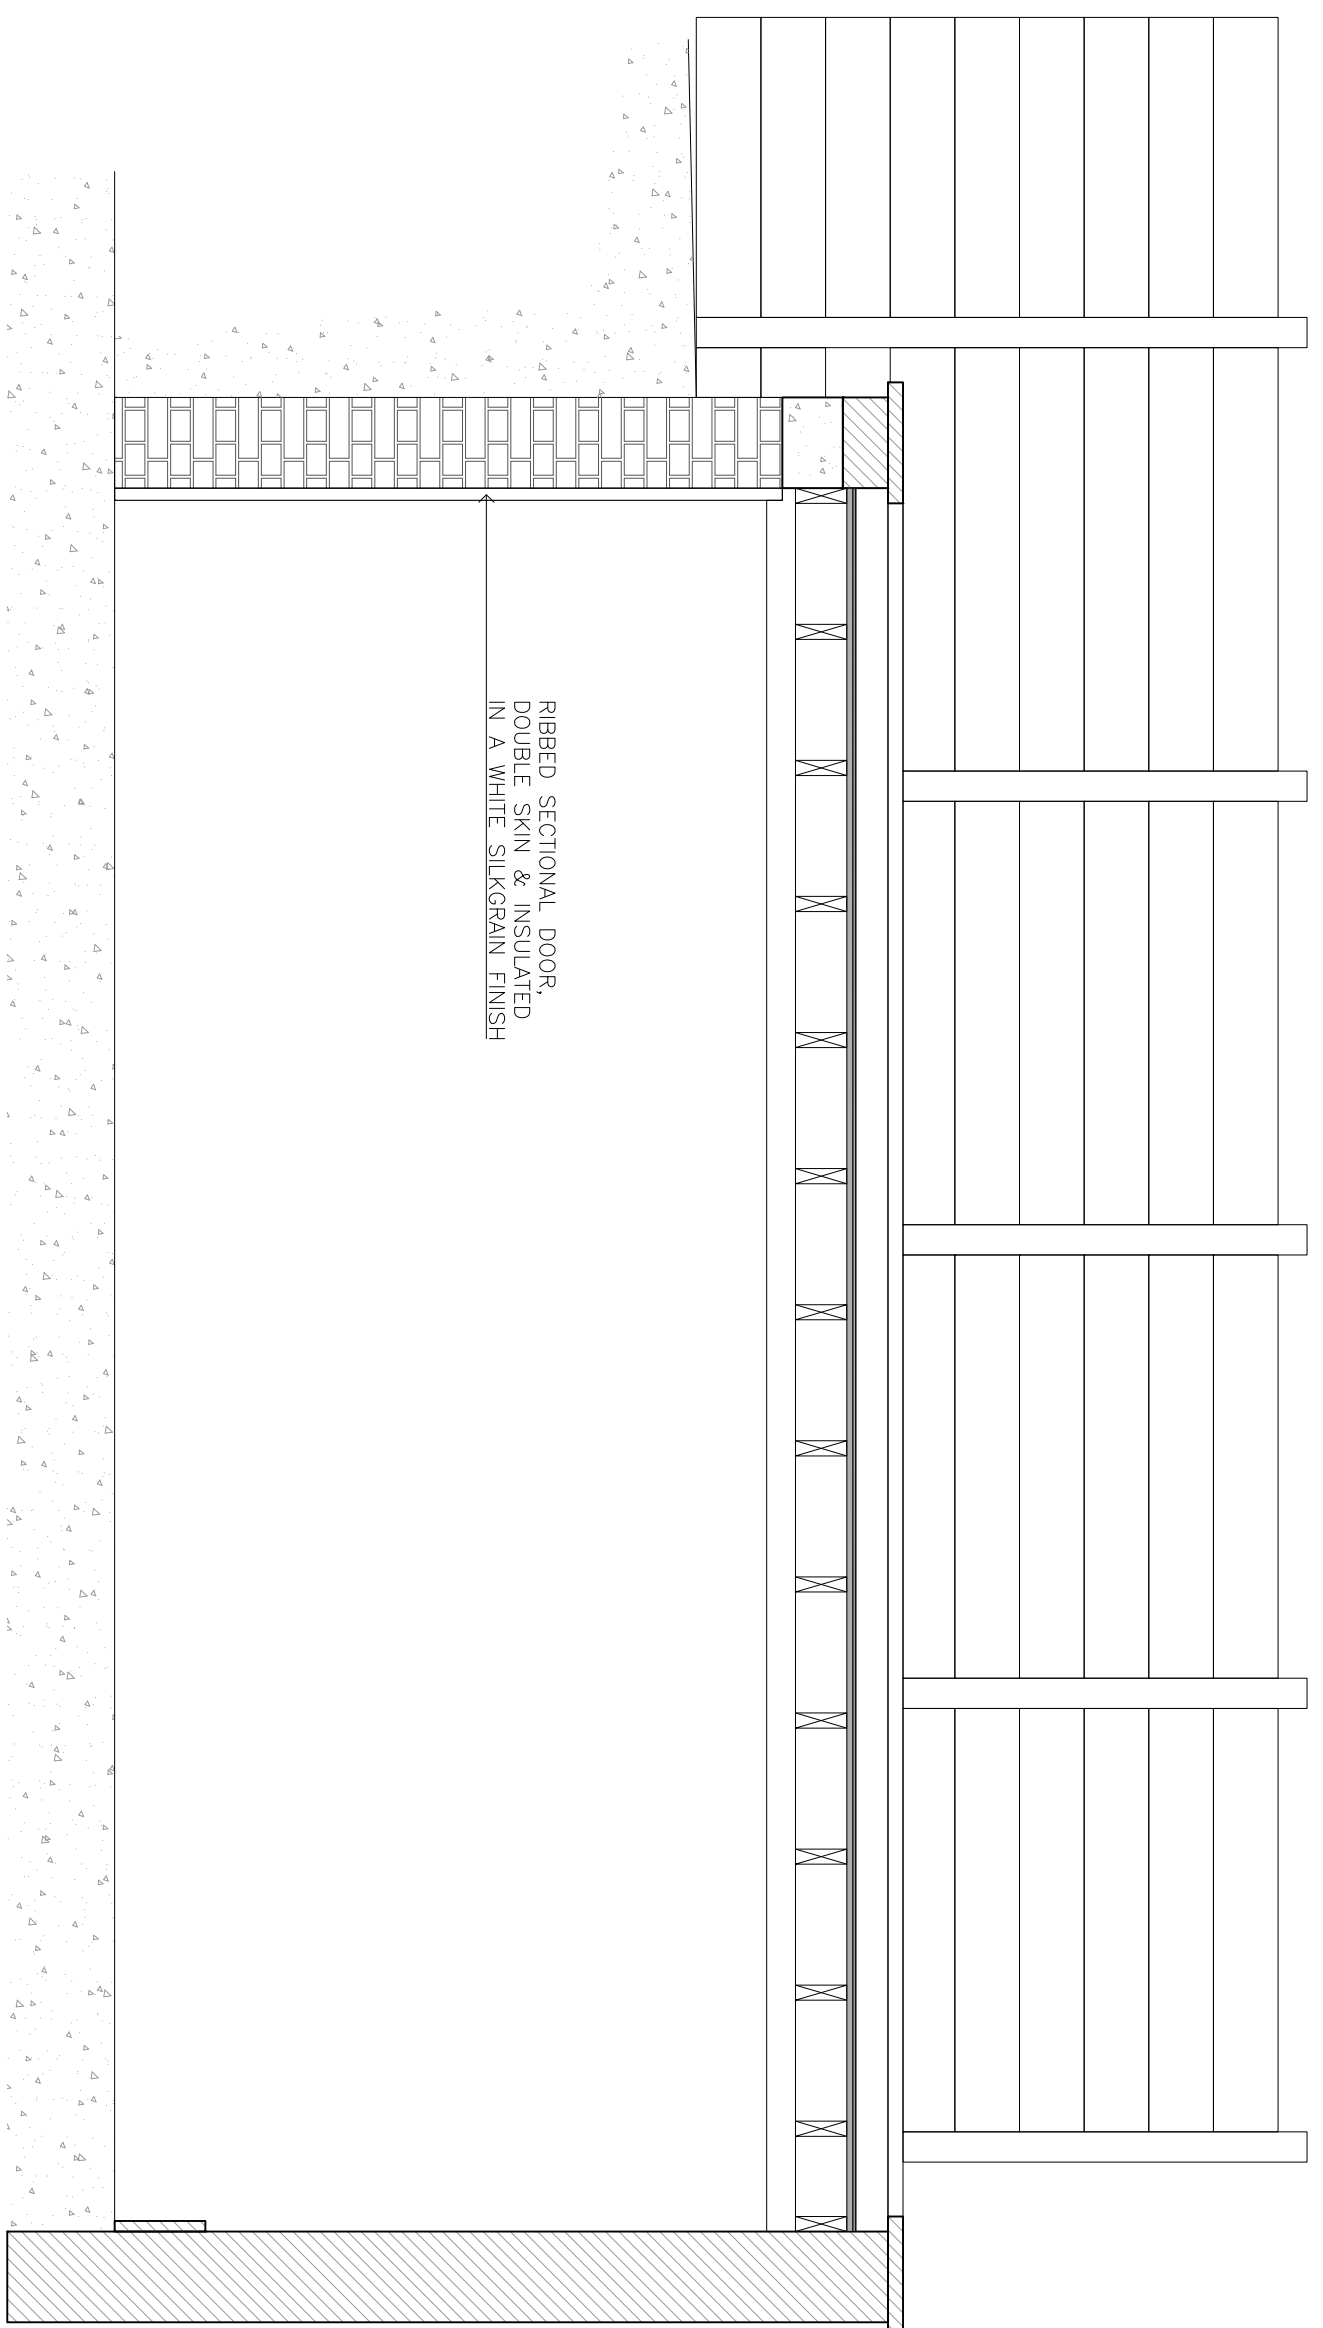

**3** GARAGE SECTION - WEST  
AS EXISTING

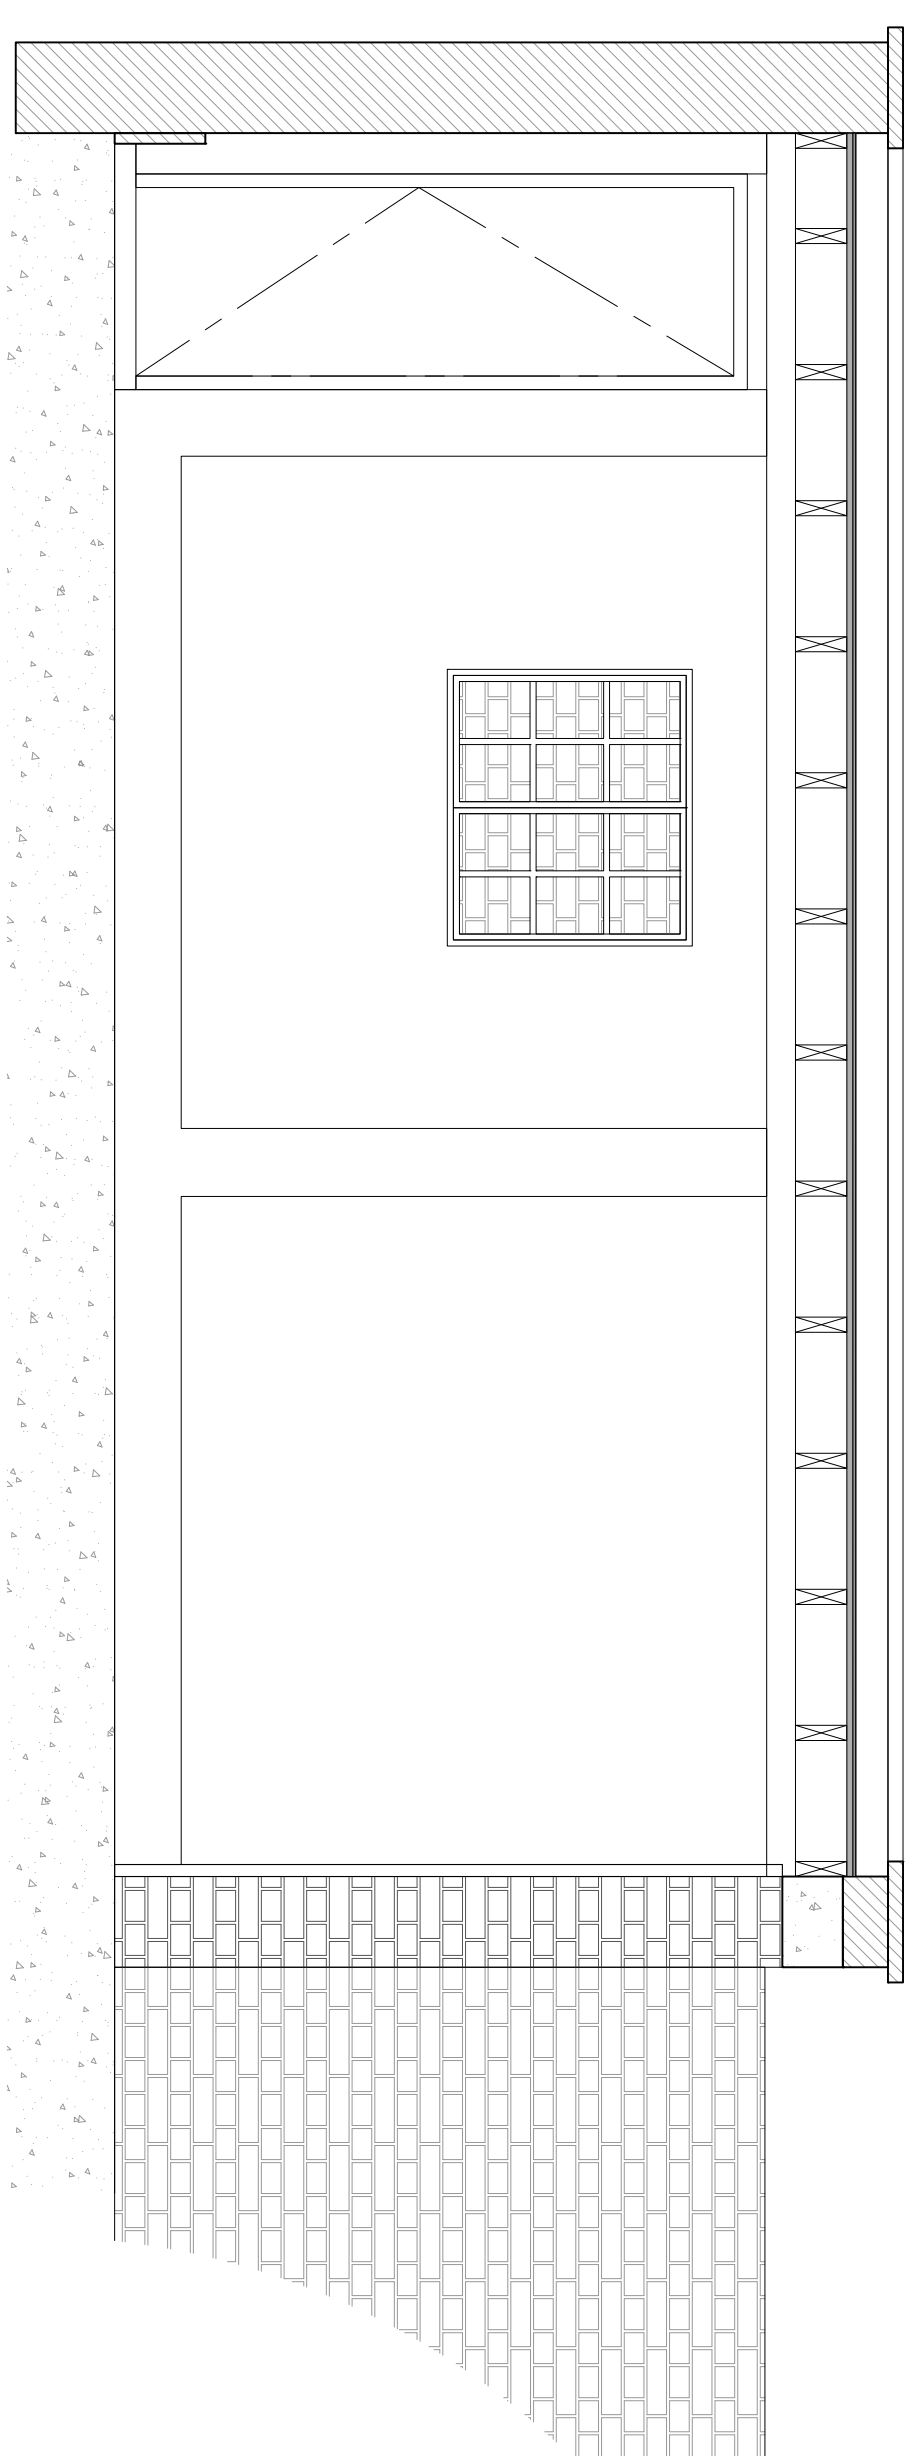

**4** GARAGE SECTION - EAST  
AS EXISTING

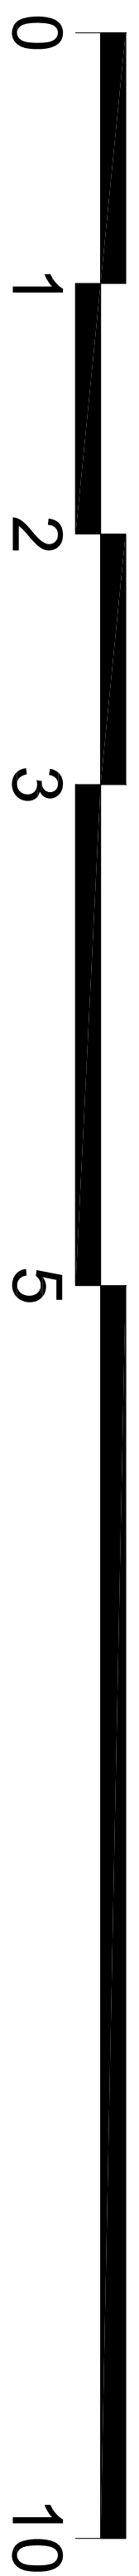

THIS LINE IS 100mm (A1) or 50mm (A3)

THIS LINE IS 100mm (A1) or 50mm (A3)

Rev No	Revision/Note	Date
A	ISSUED FOR PLANNING	14.12.2016

**ATTOL**  
ARCHITECTURE INTERIORS

Project Name: **16 CHURCH ROW**

Title: **PROPOSED ELEVATIONS & SECTIONS**

Scale: 1:25 (A1)/1:50(A3) Status: PLANNING

Date: DEC '16 Revision: A

Dwg No: **2339 20 02**

ATTOL LTD.  
1 - 020 7924 3382 F - 020 7924 2883  
e - info@attol.co.uk