



1:1250 scale Bar  
 This Drawing has been produced for printing onto A1 size paper.

 

**1** EXISTING LOCATION PLAN  
 SCALE 1:1250

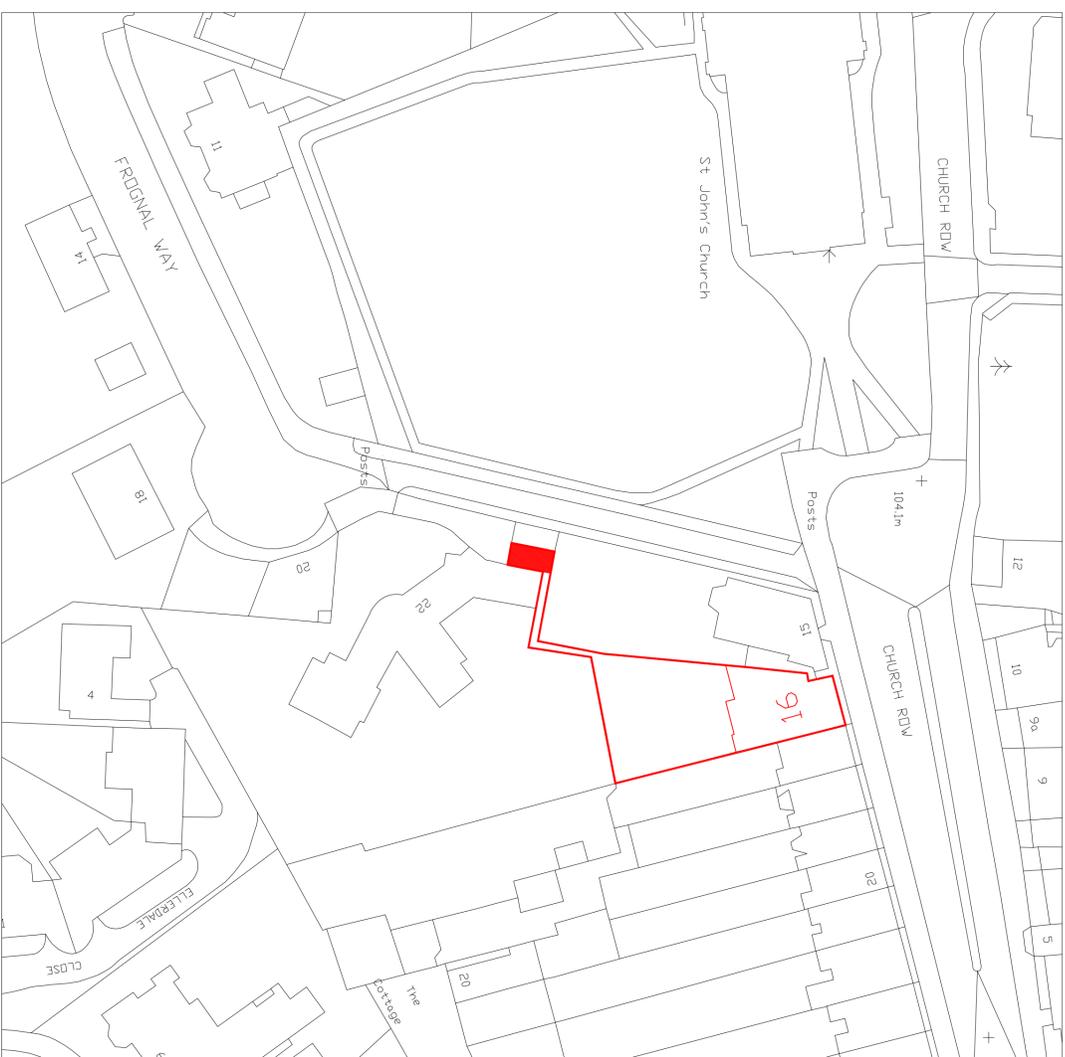

1:500 scale Bar  
 This Drawing has been produced for printing onto A1 size paper.



**2** EXISTING SITE PLAN  
 SCALE 1:500

**A** ISSUED FOR PLANNING 14.12.2015

Rev No: Revision note Date

Project Name: **16 CHURCH ROW**

Title: **EXISTING LOCATION & SITE PLANS**

Scale: **VARIES @ (A1)** Status: **PLANNING**

Date: **DEC '16** Revision: **A**

Dwg No: **2339 10 OS**

