



1 West Elevation

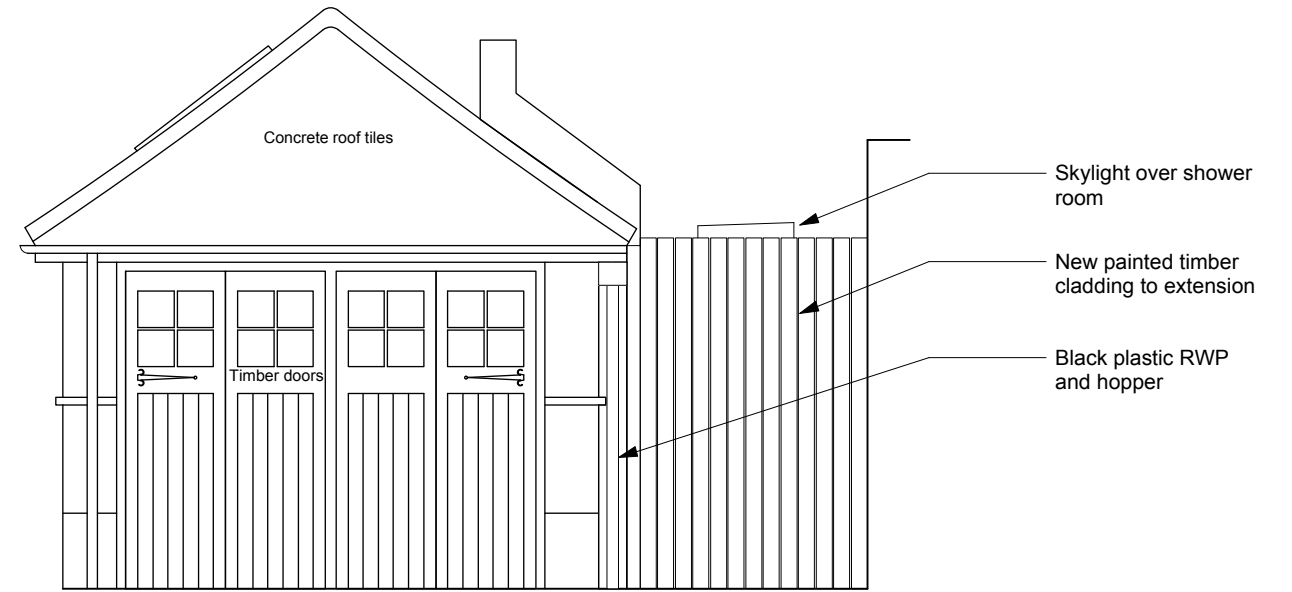

4 East Elevation

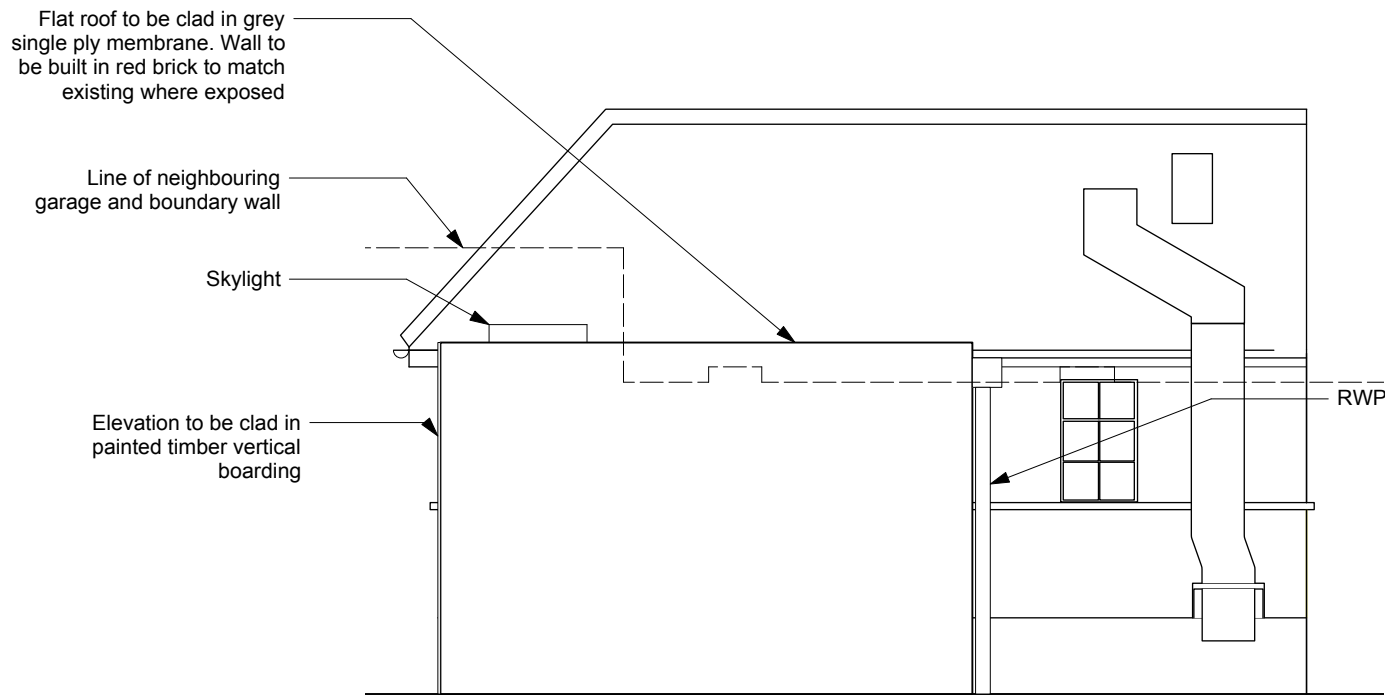

3 North Elevation



4 South Elevation



Revisions:
 / 21.10.16 Issued for planning
 A 19.12.16 Height of extension reduced, re issued for planning
 B 22.12.16 Skylight labelled, re issued for planning.

Notes:
 All dimensions in millimetres.
 In event of discrepancy contact architect for clarification prior to proceeding.

PROJECT 55 Crediton Hill
 DRAWING TITLE Proposed Elevations
 DRAWING NUMBER PL(00)03
 SCALE 1:50@A3
 DATE 04.10.16

URSULA TUCKER ARCHITECTS

107 GILLESPIE ROAD, LONDON, N5 1LR T: 07980 014 721
 E: URSULA@URSULATUCKERARCHITECTS.COM